



DAVIS & REED HOMES - 1470 SF NARROW RANCH (CONTEMPORARY)



DAVIS & REED
HOMES

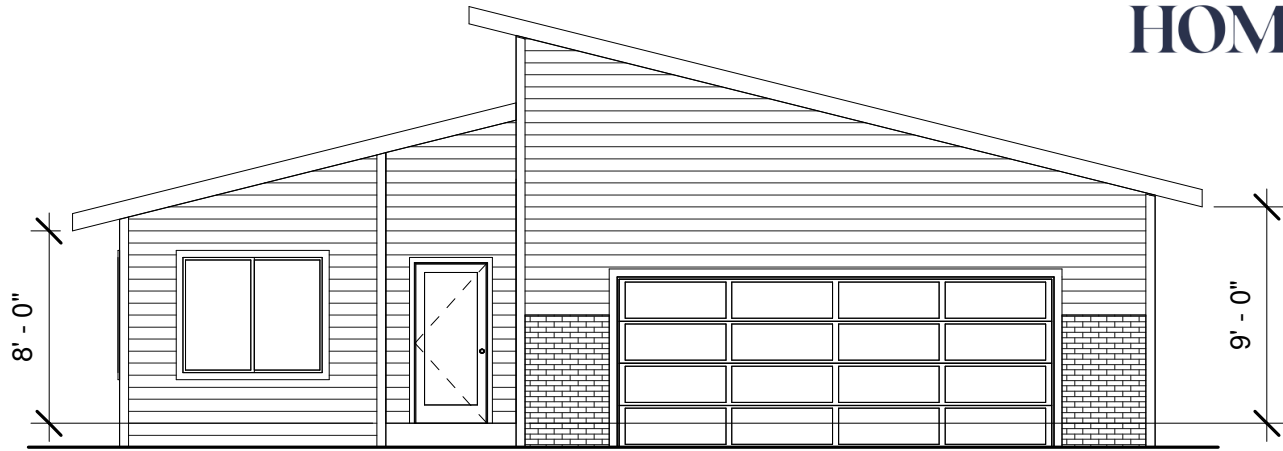

FRONT ELEVATION

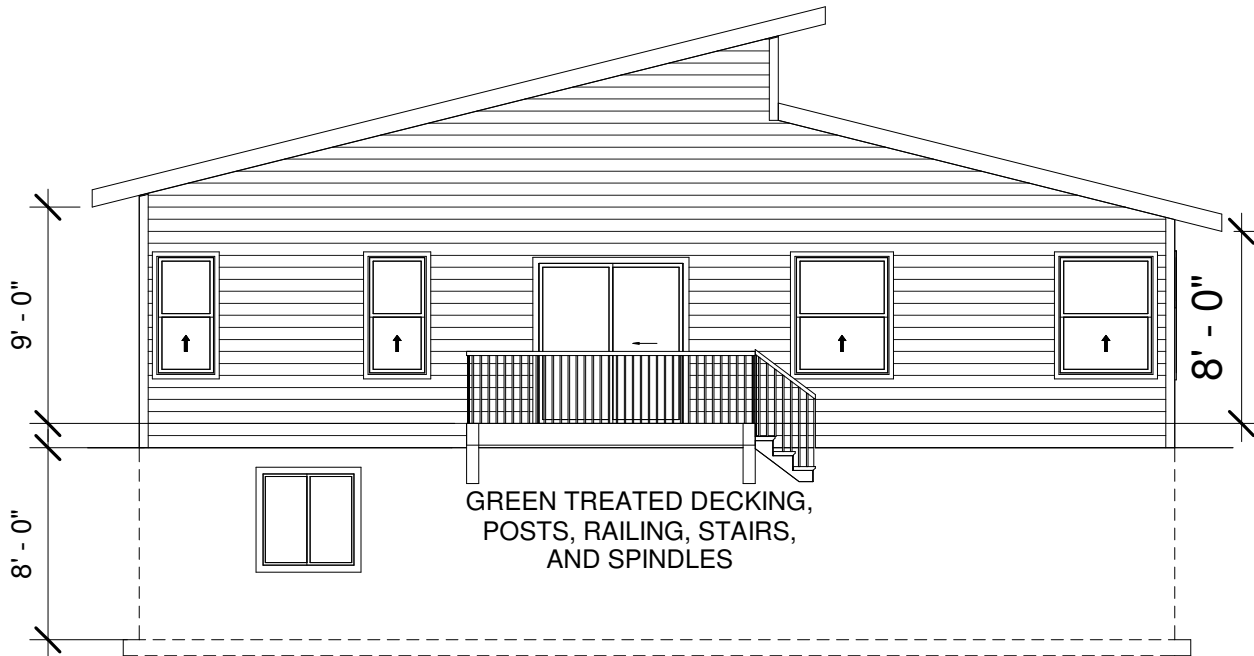

REAR ELEVATION

8" x 8" Full Foundation
2x4 x 8' Main Floor Wall Construction
*(2x6 where noted)



RIGHT SIDE BRAIN
designs

This floor plan is for informational purposes only. The details including but not limited to sizes and options are subject to change and should be independently verified by the buyer with the General Contractor.



RSB Designs
NARROW
RANCH

Elevations


REVIEW	
Project number	MODE
Date	09/24/2021
Drawn by	Author
Checked by	Checker

A101

DAVIS & REED HOMES - 1470 SF NARROW RANCH (CONTEMPORARY)



DAVIS & REED
HOMES

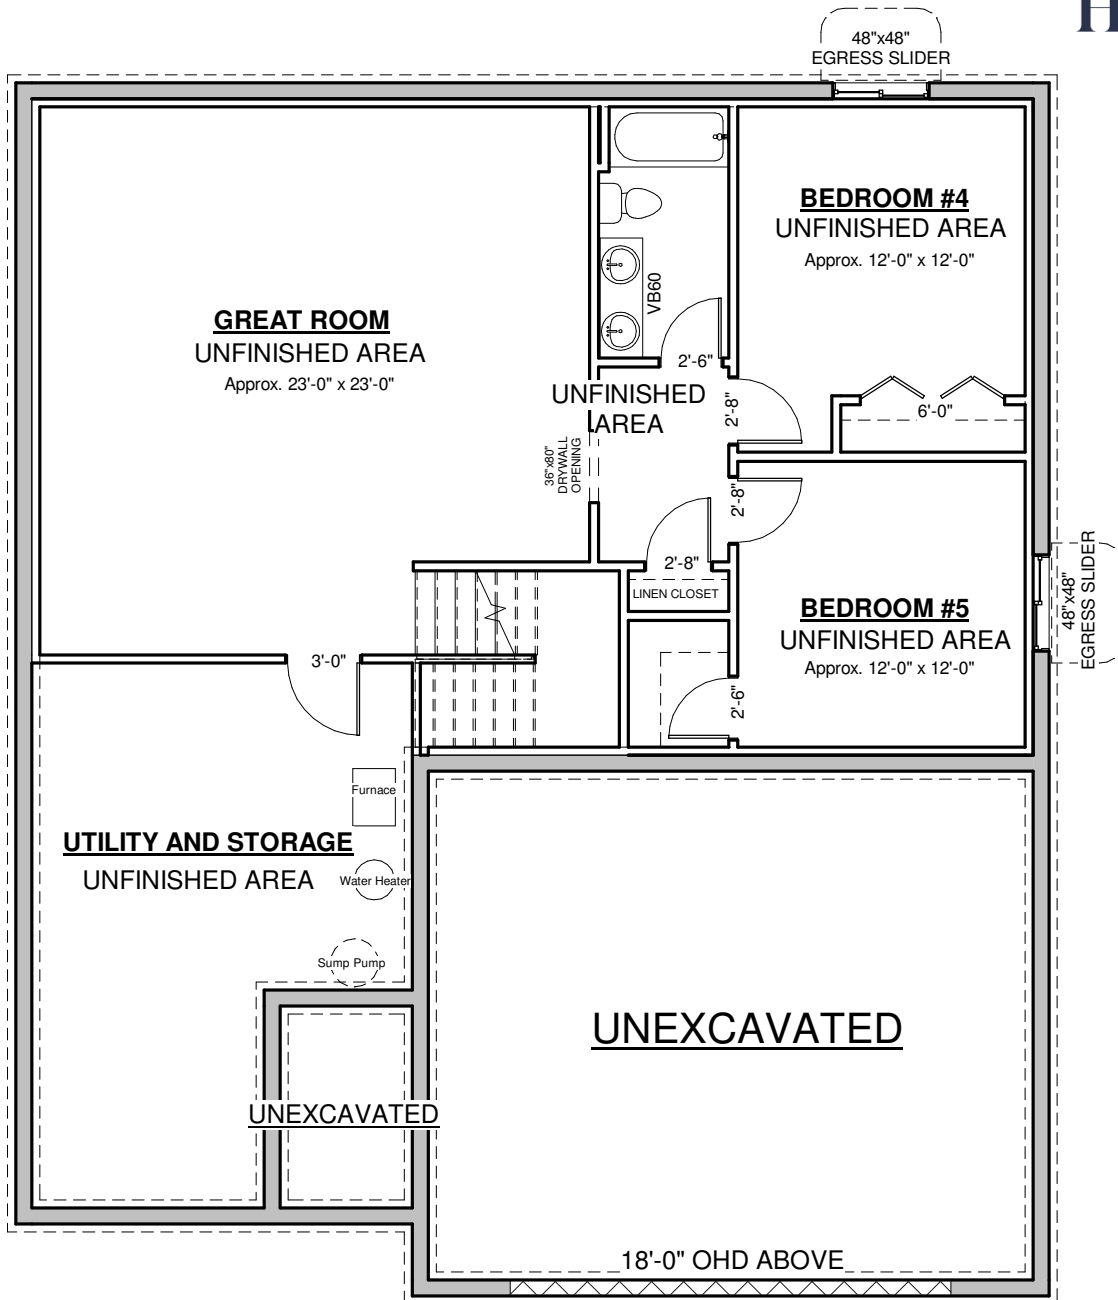

Lower Level



RIGHT SIDE BRAIN
designs

This floor plan is for informational purposes only. The details including but not limited to sizes and options are subject to change and should be independently verified by the buyer with the General Contractor.




RSB Designs
NARROW
RANCH

Lower Level

REVIEW	
Project number	MODE
Date	09/24/2021
Drawn by	Author
Checked by	Checker

A102

DAVIS & REED HOMES - 1470 SF NARROW RANCH (CONTEMPORARY)

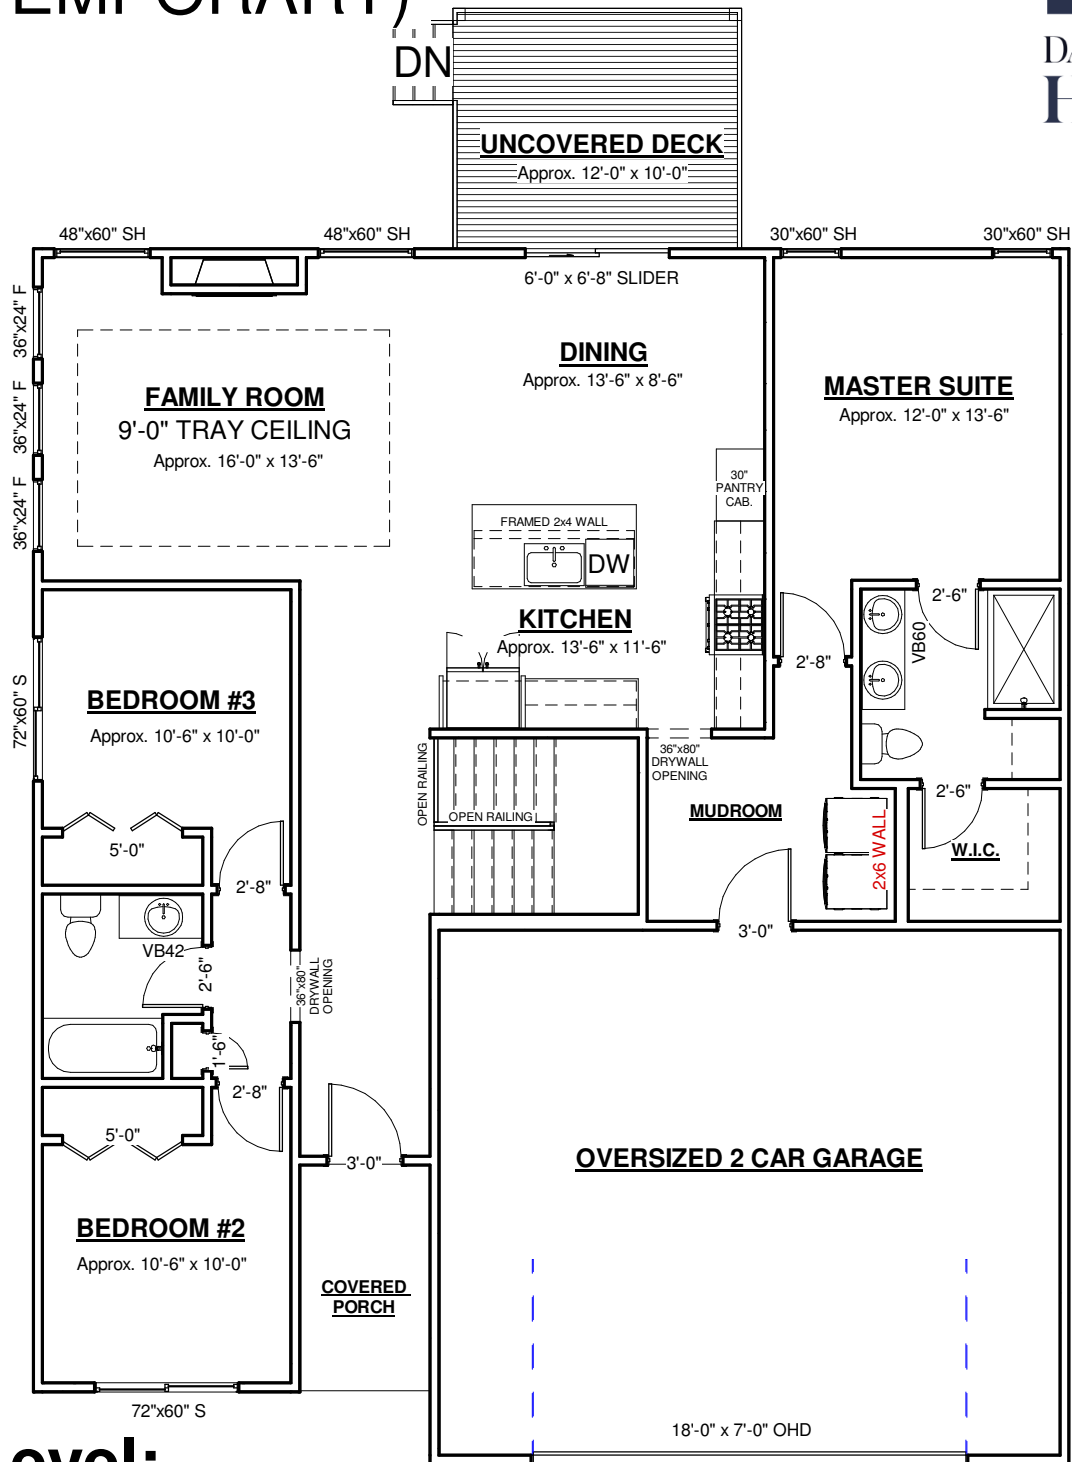

Main Level:



This floor plan is for informational purposes only. The details including but not limited to sizes and options are subject to change and should be independently verified by the buyer with the General Contractor.



RSB Designs
NARROW
RANCH

Main Level


REVIEW	
Project number	MODE
Date	09/24/2021
Drawn by	Author
Checked by	Checker

A103


DAVIS & REED HOMES - 1470 SF NARROW RANCH (CONTEMPORARY)



DAVIS & REED
HOMES

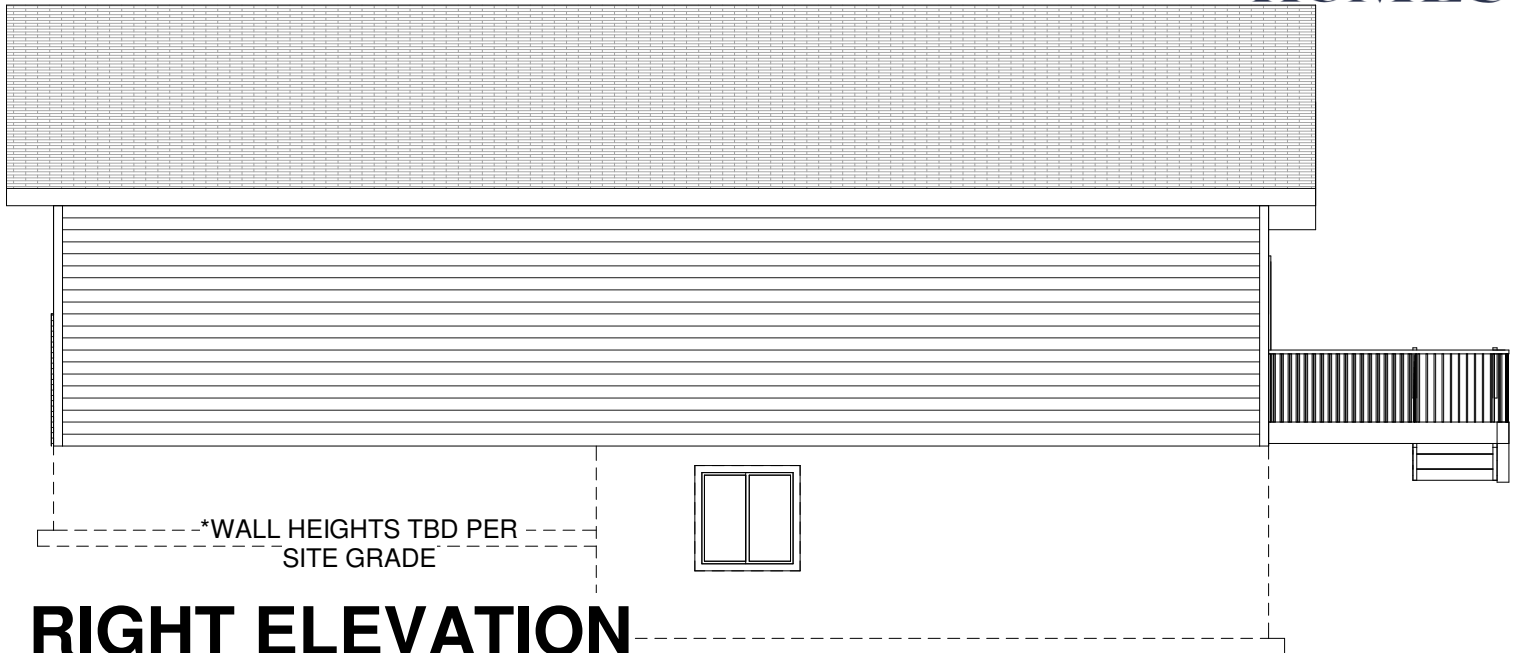

RIGHT ELEVATION

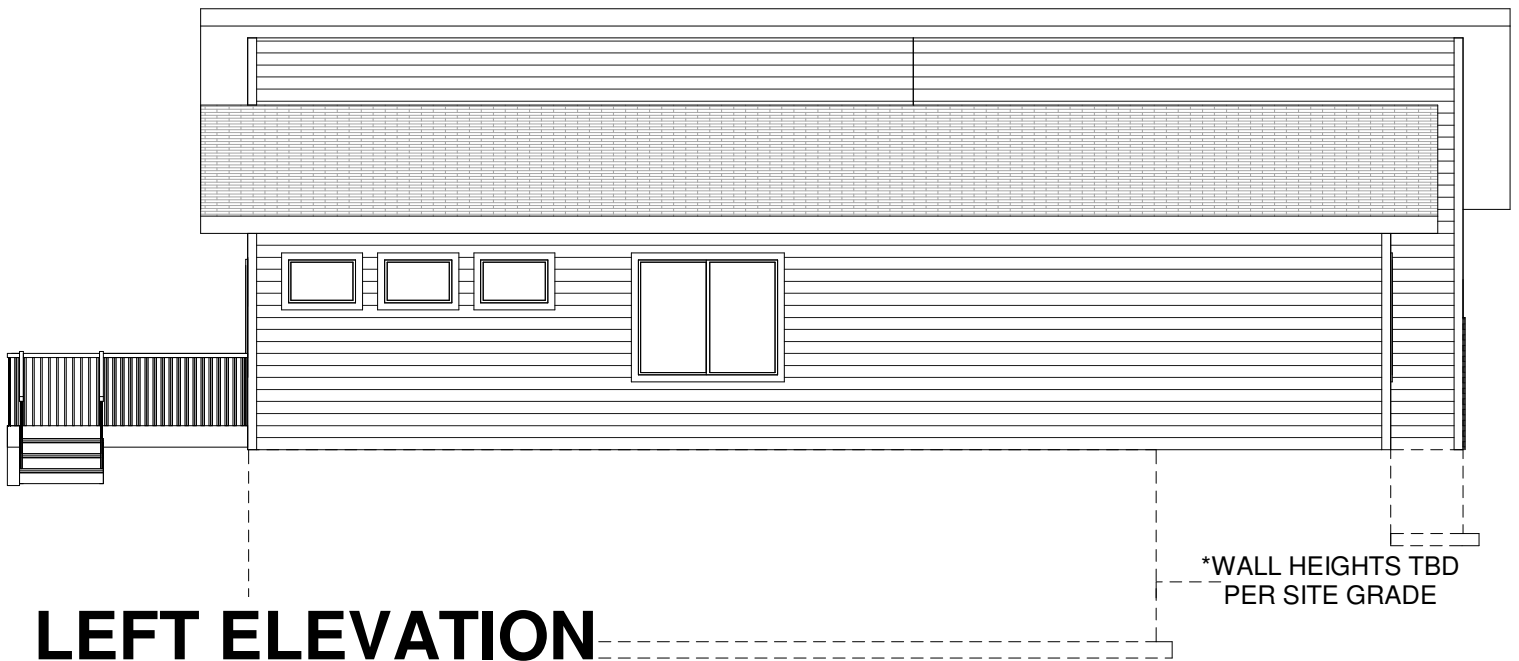

LEFT ELEVATION



RIGHT SIDE BRAIN
designs

This floor plan is for informational purposes only. The details including but not limited to sizes and options are subject to change and should be independently verified by the buyer with the General Contractor.



RSB Designs
NARROW
RANCH

Elevations 2

REVIEW	
Project number	MODE
Date	09/24/2021
Drawn by	Author
Checked by	Checker

A104