



DAVIS & REED HOMES - 1485 SF RANCH

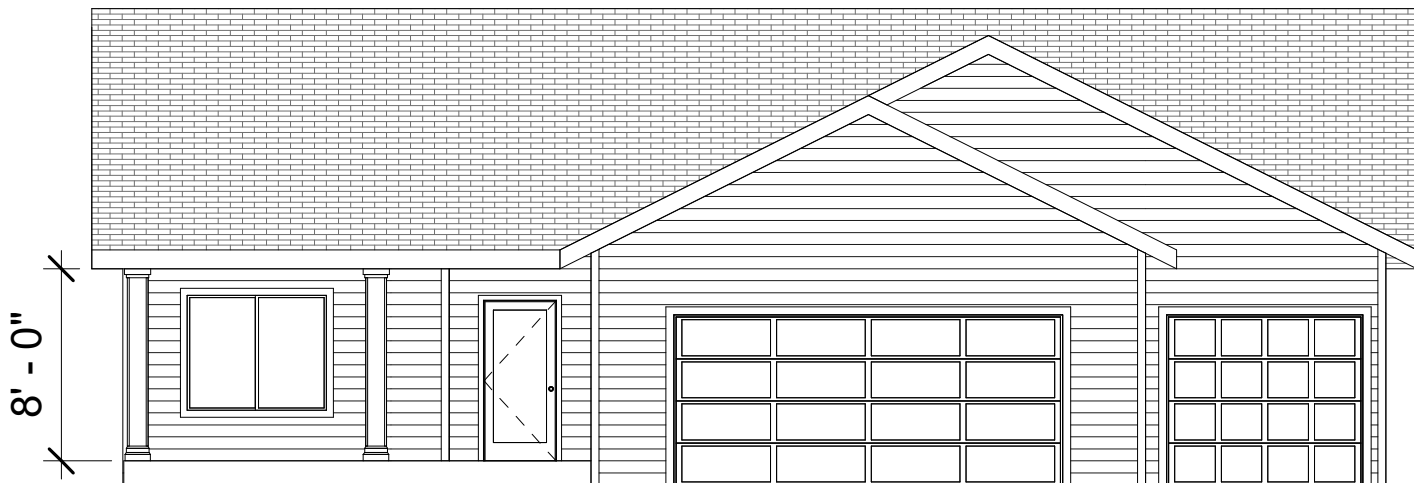

FRONT ELEVATION

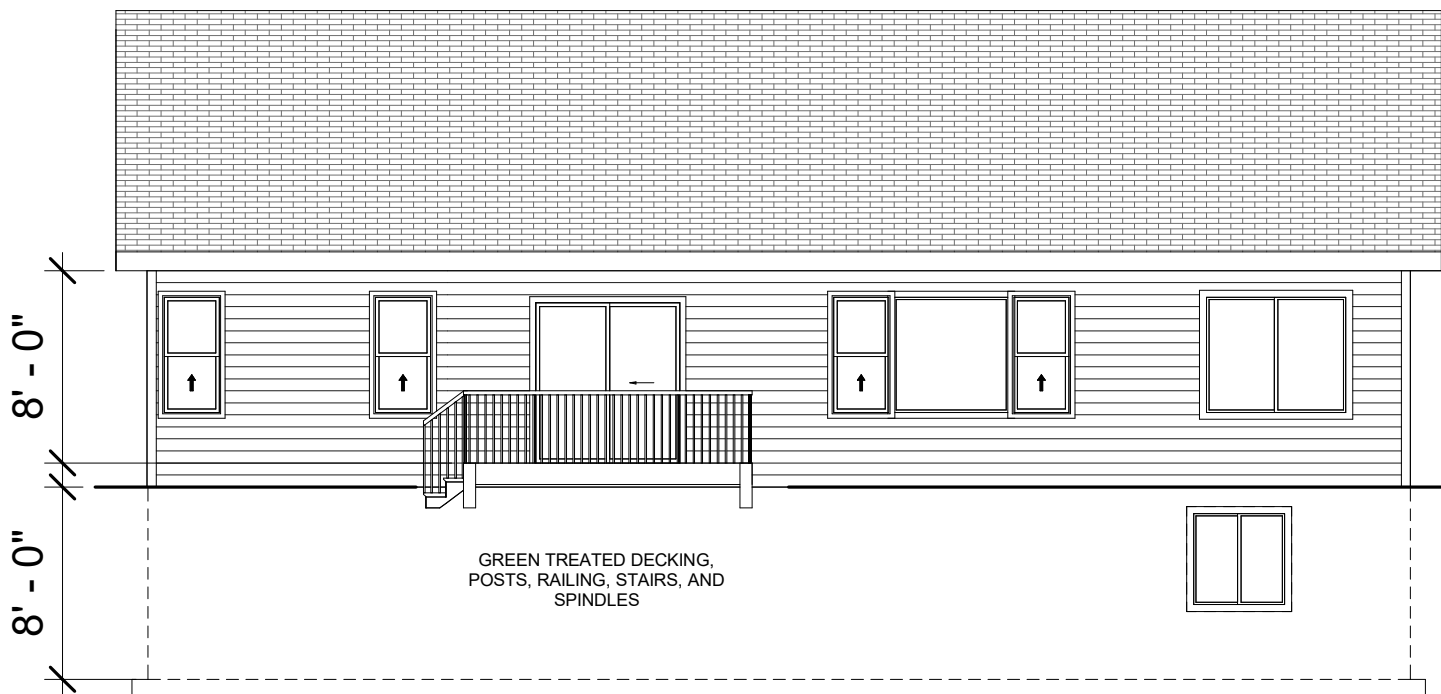

REAR ELEVATION

GREEN TREATED DECKING,
POSTS, RAILING, STAIRS, AND
SPINDLES



RIGHT SIDE BRAIN
designs

This floor plan is for informational purposes only. The details including but not limited to sizes and options are subject to change and should be independently verified by the buyer with the General Contractor.




**DAVIS &
REED HOMES**
1485 RANCH

Elevations

REVIEW	
Project number	MODE
Date	09/16/2021
Drawn by	RSB Designs
Checked by	Brit Borcharding

A101

DAVIS & REED HOMES - 1485 SF RANCH

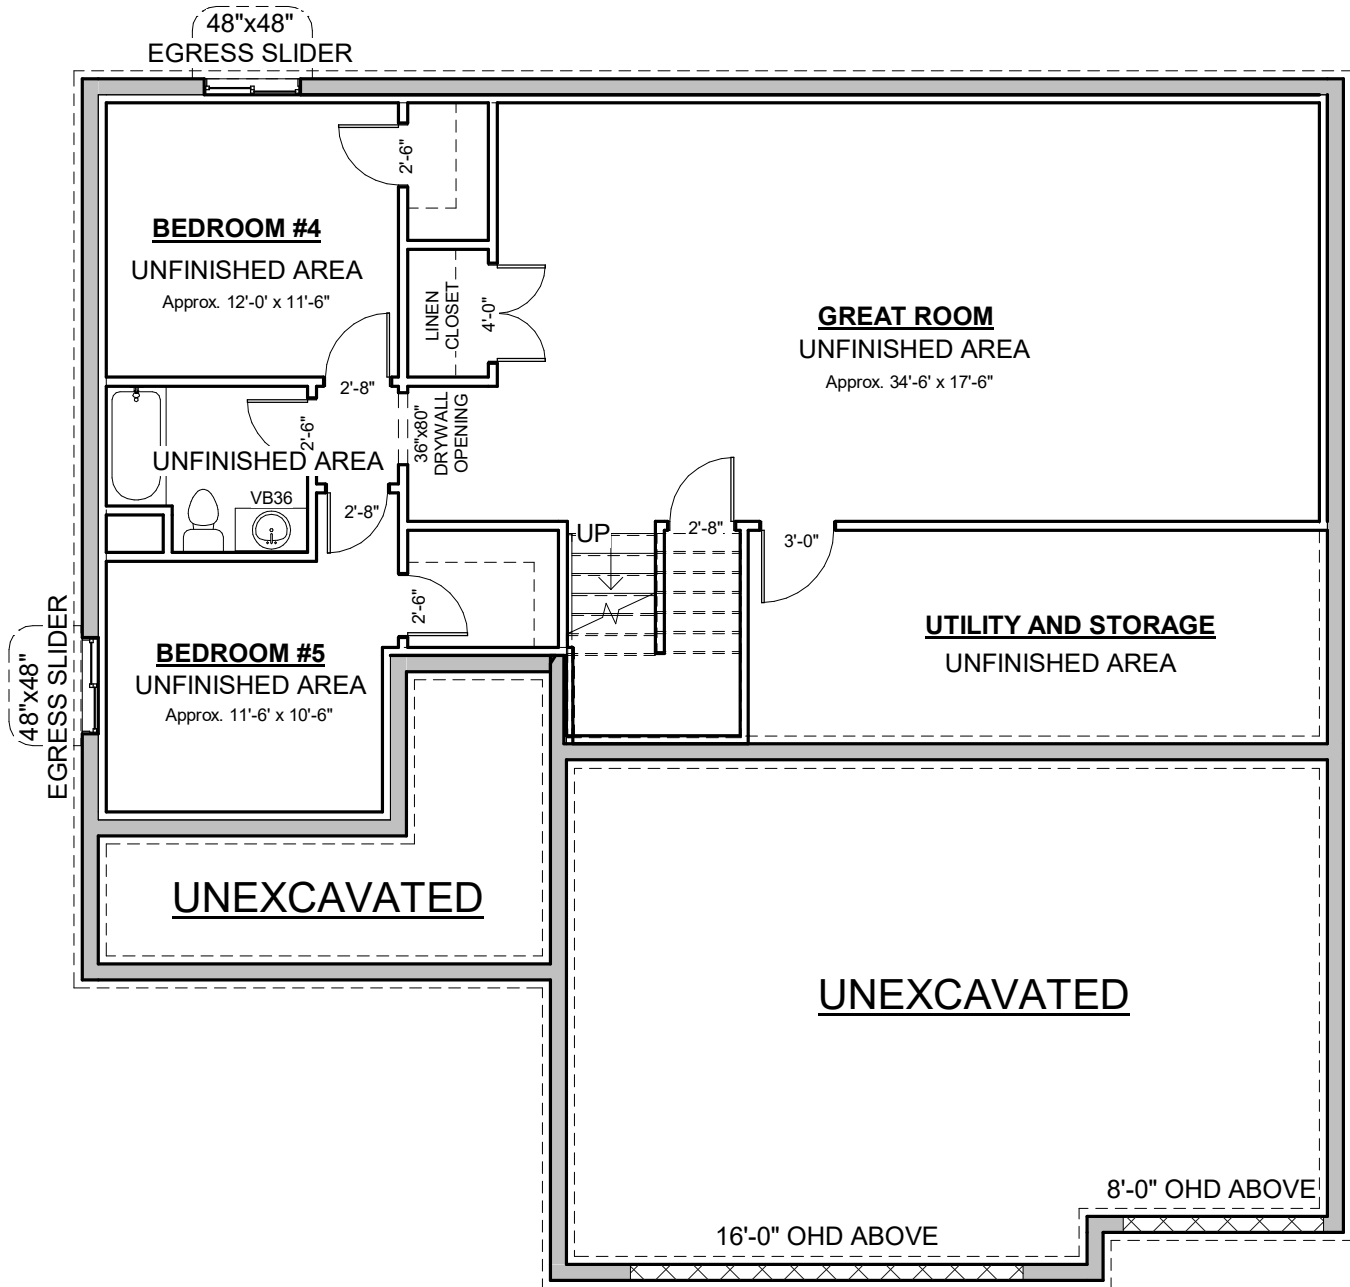

Lower Level



This floor plan is for informational purposes only. The details including but not limited to sizes and options are subject to change and should be independently verified by the buyer with the General Contractor.




DAVIS &
REED HOMES
1485 RANCH

Lower Level


REVIEW	
Project number	MODE
Date	09/16/2021
Drawn by	Author
Checked by	Checker

A102

DAVIS & REED HOMES - 1485 SF RANCH

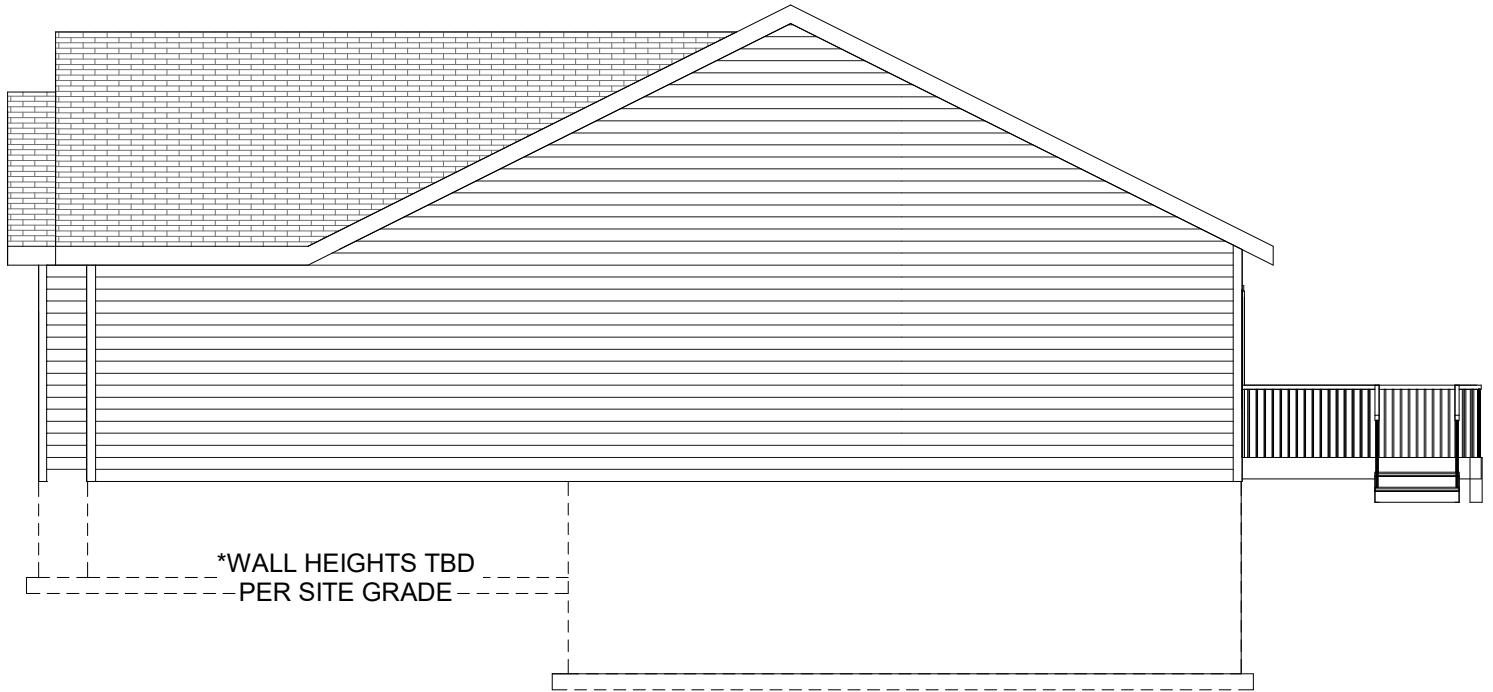

RIGHT ELEVATION

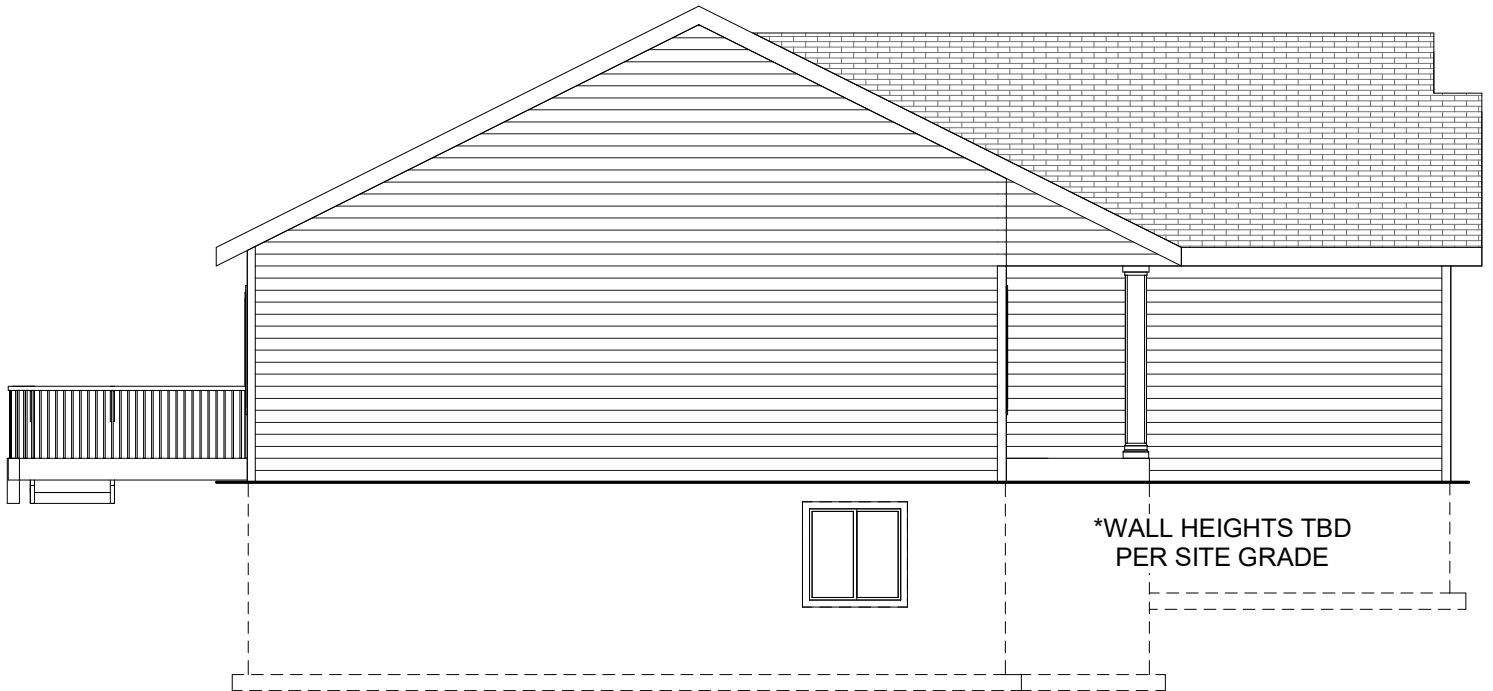

LEFT ELEVATION



RIGHT SIDE BRAIN
designs

This floor plan is for informational purposes only. The details including but not limited to sizes and options are subject to change and should be independently verified by the buyer with the General Contractor.



DAVIS &
REED HOMES
1485 RANCH

Elevations 2

REVIEW	
Project number	MODE
Date	09/16/2021
Drawn by	Author
Checked by	Checker

A104