



1 SCHEMATIC SITE PLAN

AREA SCHEDULE	NAME	AREA

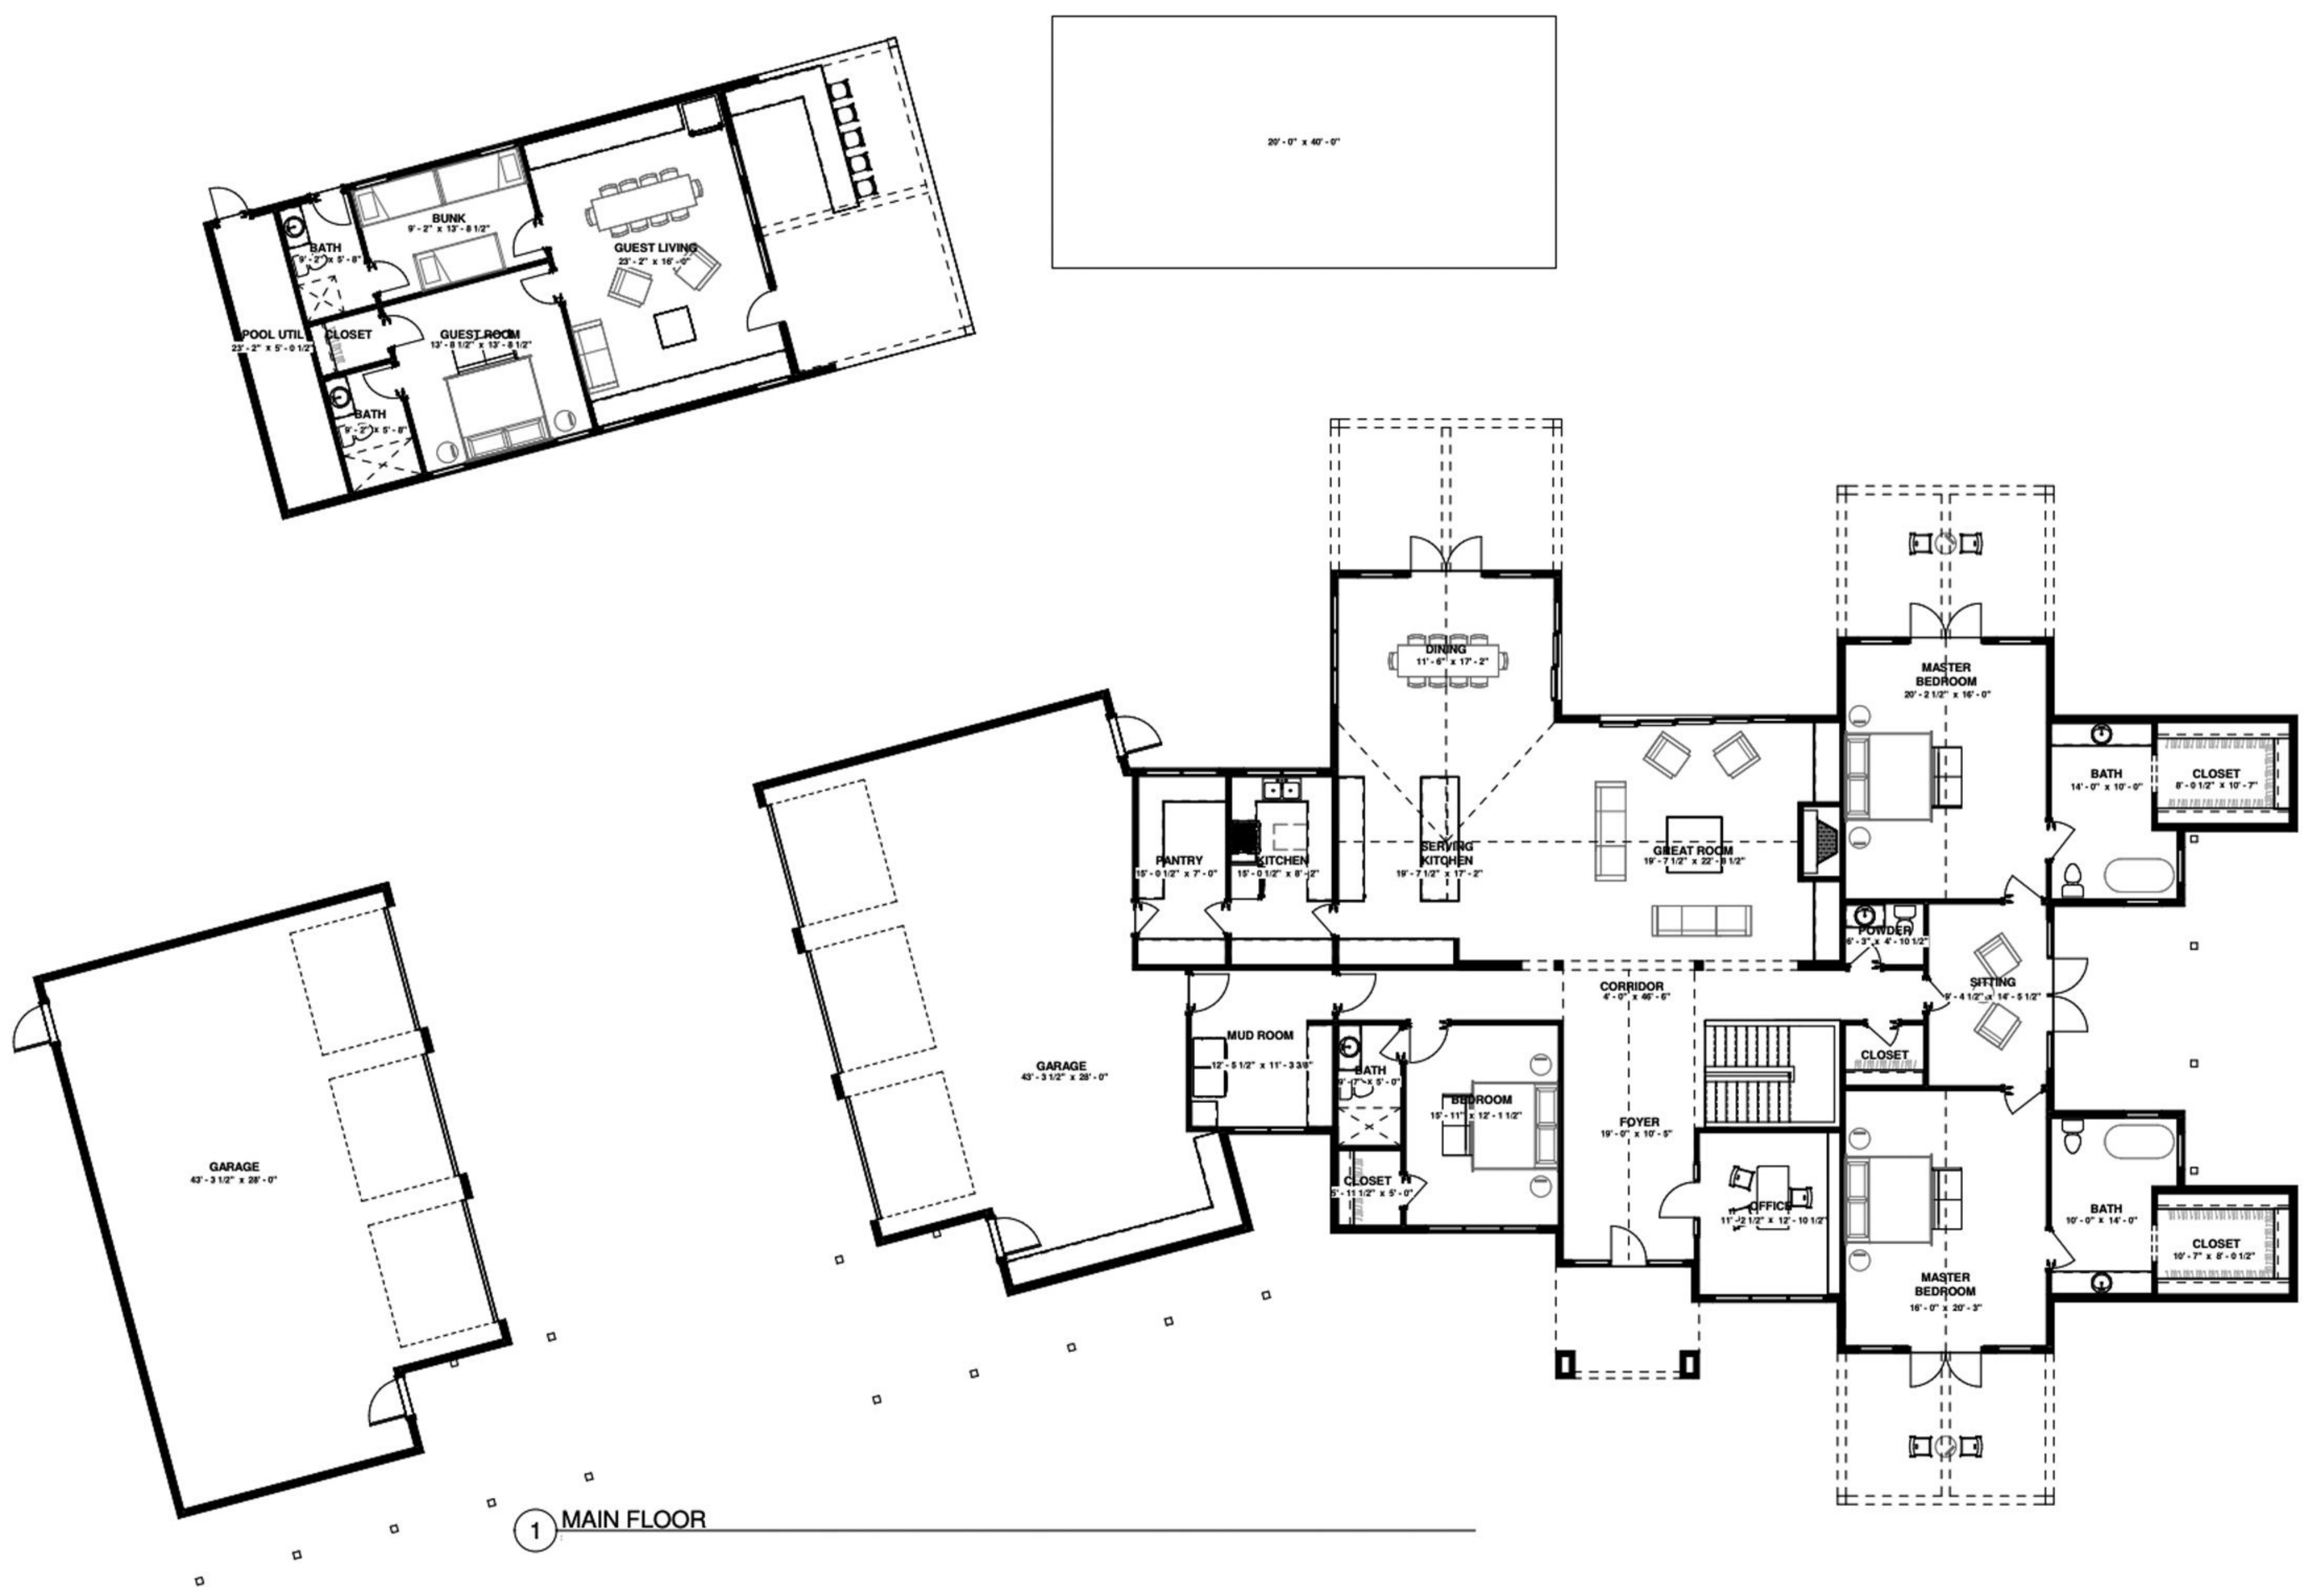

1 MAIN FLOOR

EXTERIOR FINISH LEGEND	
KEY	KEY DESCRIPTION

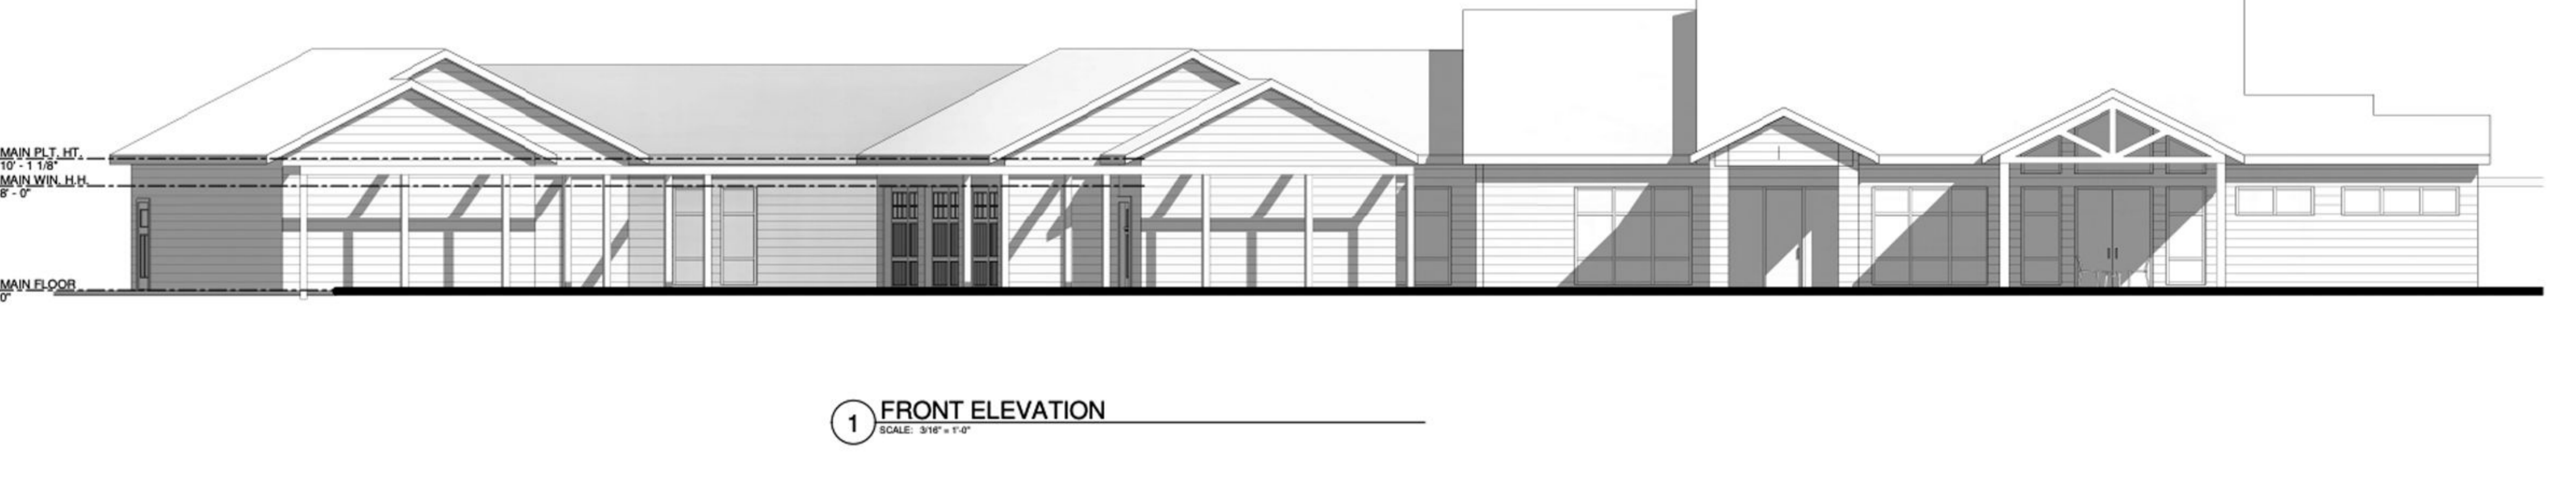

1 FRONT ELEVATION
SCALE 3/8" = 1'-0"



2 LEFT ELEVATION
SCALE 3/8" = 1'-0"

EXTERIOR FINISH LEGEND	
KEY	KEY DESCRIPTION



1 REAR ELEVATION
SCALE 3/8" = 1'-0"



2 RIGHT ELEVATION
SCALE 3/8" = 1'-0"