MCGILL CUSTOM RANCH-Review Mode






www.autodesk.com/revit



RIGHT SIDE BRAIN designs

RSB Designs drawings, plans, etc. are the sole property of RSB Designs and may not be copied in whole or part, printed or otherwise disseminated without express written permission of RSB Designs.

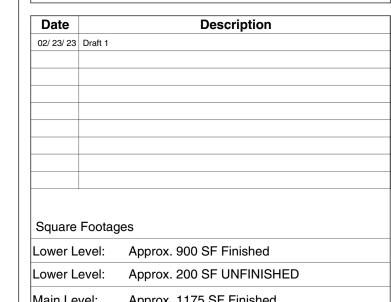

Approx. 600 SF

RSB Designs DAVIS & REED


Elevations

Project Address/Name	Sarah McGill Custom
Date	02/23/2023
Drawn by	Brit Borcherding
Checked by	Checker
	A101

This floor plan is for informational purposes only. The details including but not limited to sizes and options are subject to change and should be independently verified by the buyer with the General Contractor.

As indicated

Right Side Brain Designs 2405 6th Ave SW, Altoona (515) 890-9951 www.RSBDesigns.com

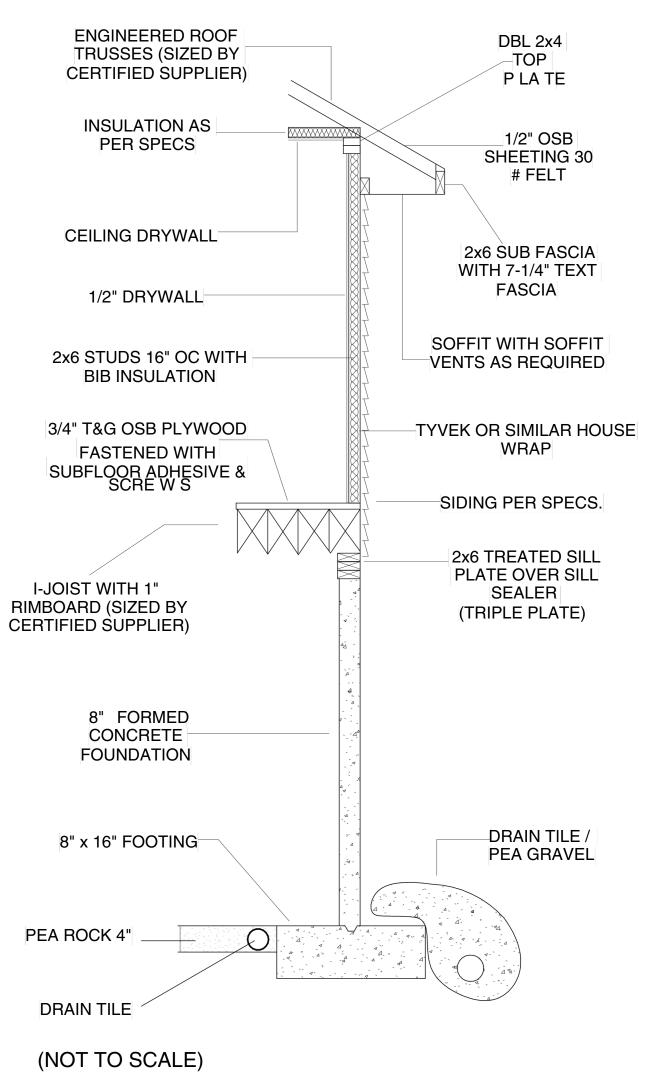


TYPICAL EXTERIOR WALL SECTION

8/12 FRONT ELEVATION Cricket


See Roof Layout on Sheet A104

Egress WALL HEIGHTS TBD BY GRADE/FROST PROTECTION

REAR ELEVATION

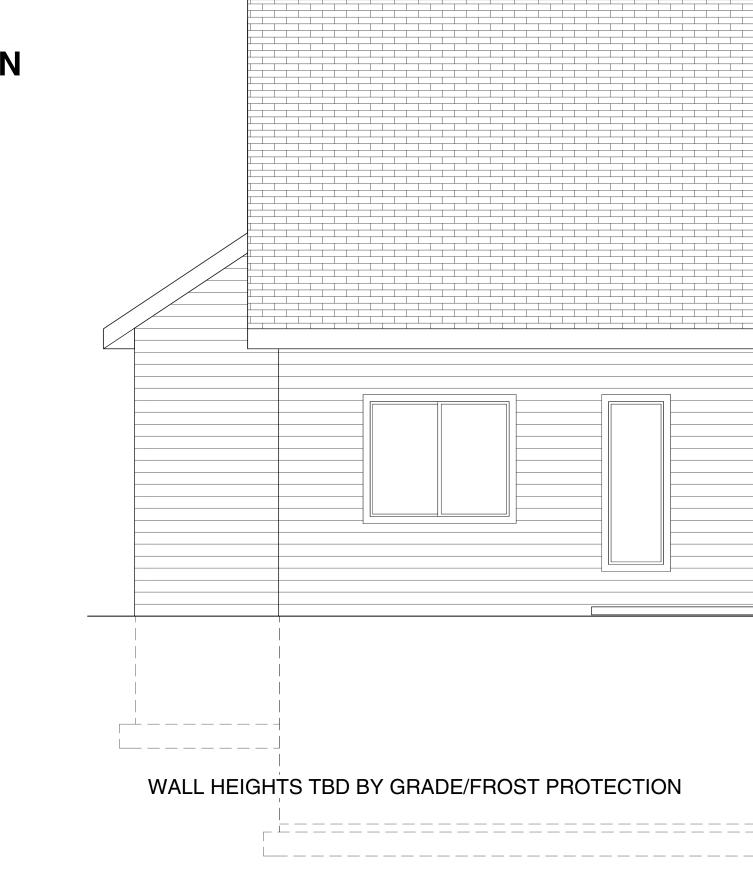

TYPICAL STAIR DETAILS

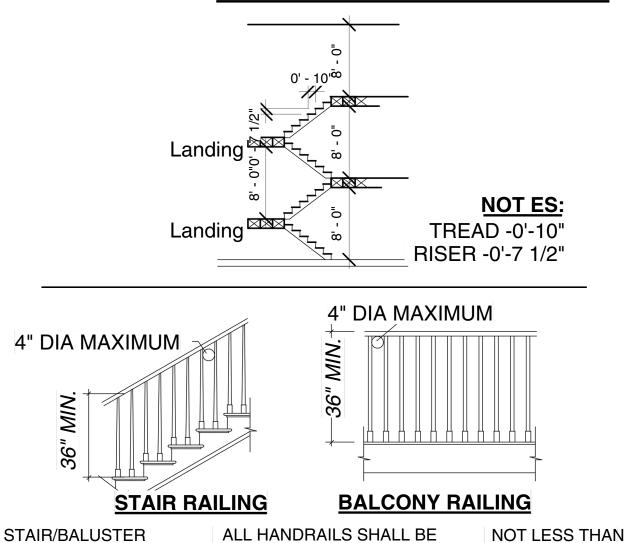

STAIR/BALUSTER STYLES ARE ALL HANDRAILS SHALL BE CONTINUOUS THE FULL 36" IN HEIGHT DIAGRAMATIC LENGTH OF THE STAIRS. WITH PATTERN HANDGRIP PORTION OF ALL SUCH THAT A CONTRACTOR TO COORDINATE DIA. CANNOT STYLES WITH SECTIONAL DIMENSION, OR PASS THROUGH OWNER/ FINISHES PROVIDED AN EQUIVALENT

(NOT TO SCALE)

8" x 9' Full Foundation w/ Double Plate 2x6 x 10' Main Floor Exterior Walls

MCGILL CUSTOM RANCH-Review Mode






www.autodesk.com/revit



RIGHT SIDE BRAIN designs

RSB Designs
drawings, plans, etc.
are the sole property
of RSB Designs and
may not be copied in
whole or part, printed
or otherwise
disseminated without
express written
permission of RSB
Designs.

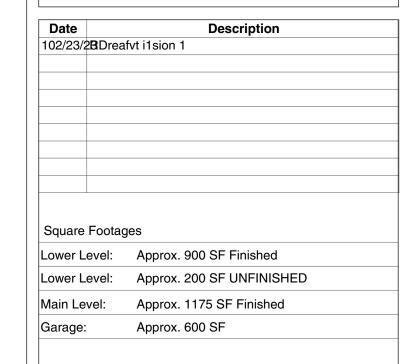

RSB Designs DAVIS & REED

Main Level

	A102
Checked by	Checker
Drawn by	Brit Borcherding
Date	02/23/2023
Project Address/Name	Sarah McGill Custom


Scale

Scale

This floor plan is for informational purposes only. The details including but not limited to sizes and options are subject to change and should be independently verified by the buyer with the General Contractor.

As indicated

Right Side Brain Designs 2405 6th Ave SW, Altoona (515) 890-9951 www.RSBDesigns.com

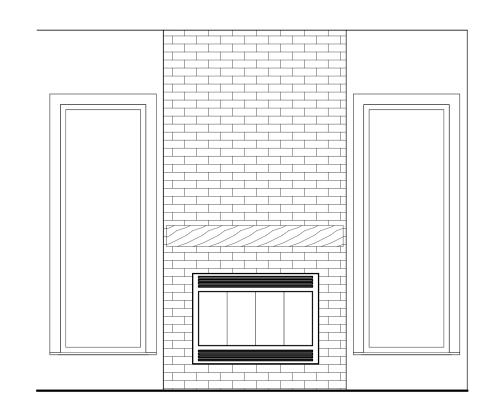


Fireplace Wall

3 Kitchen 2





Main Level:

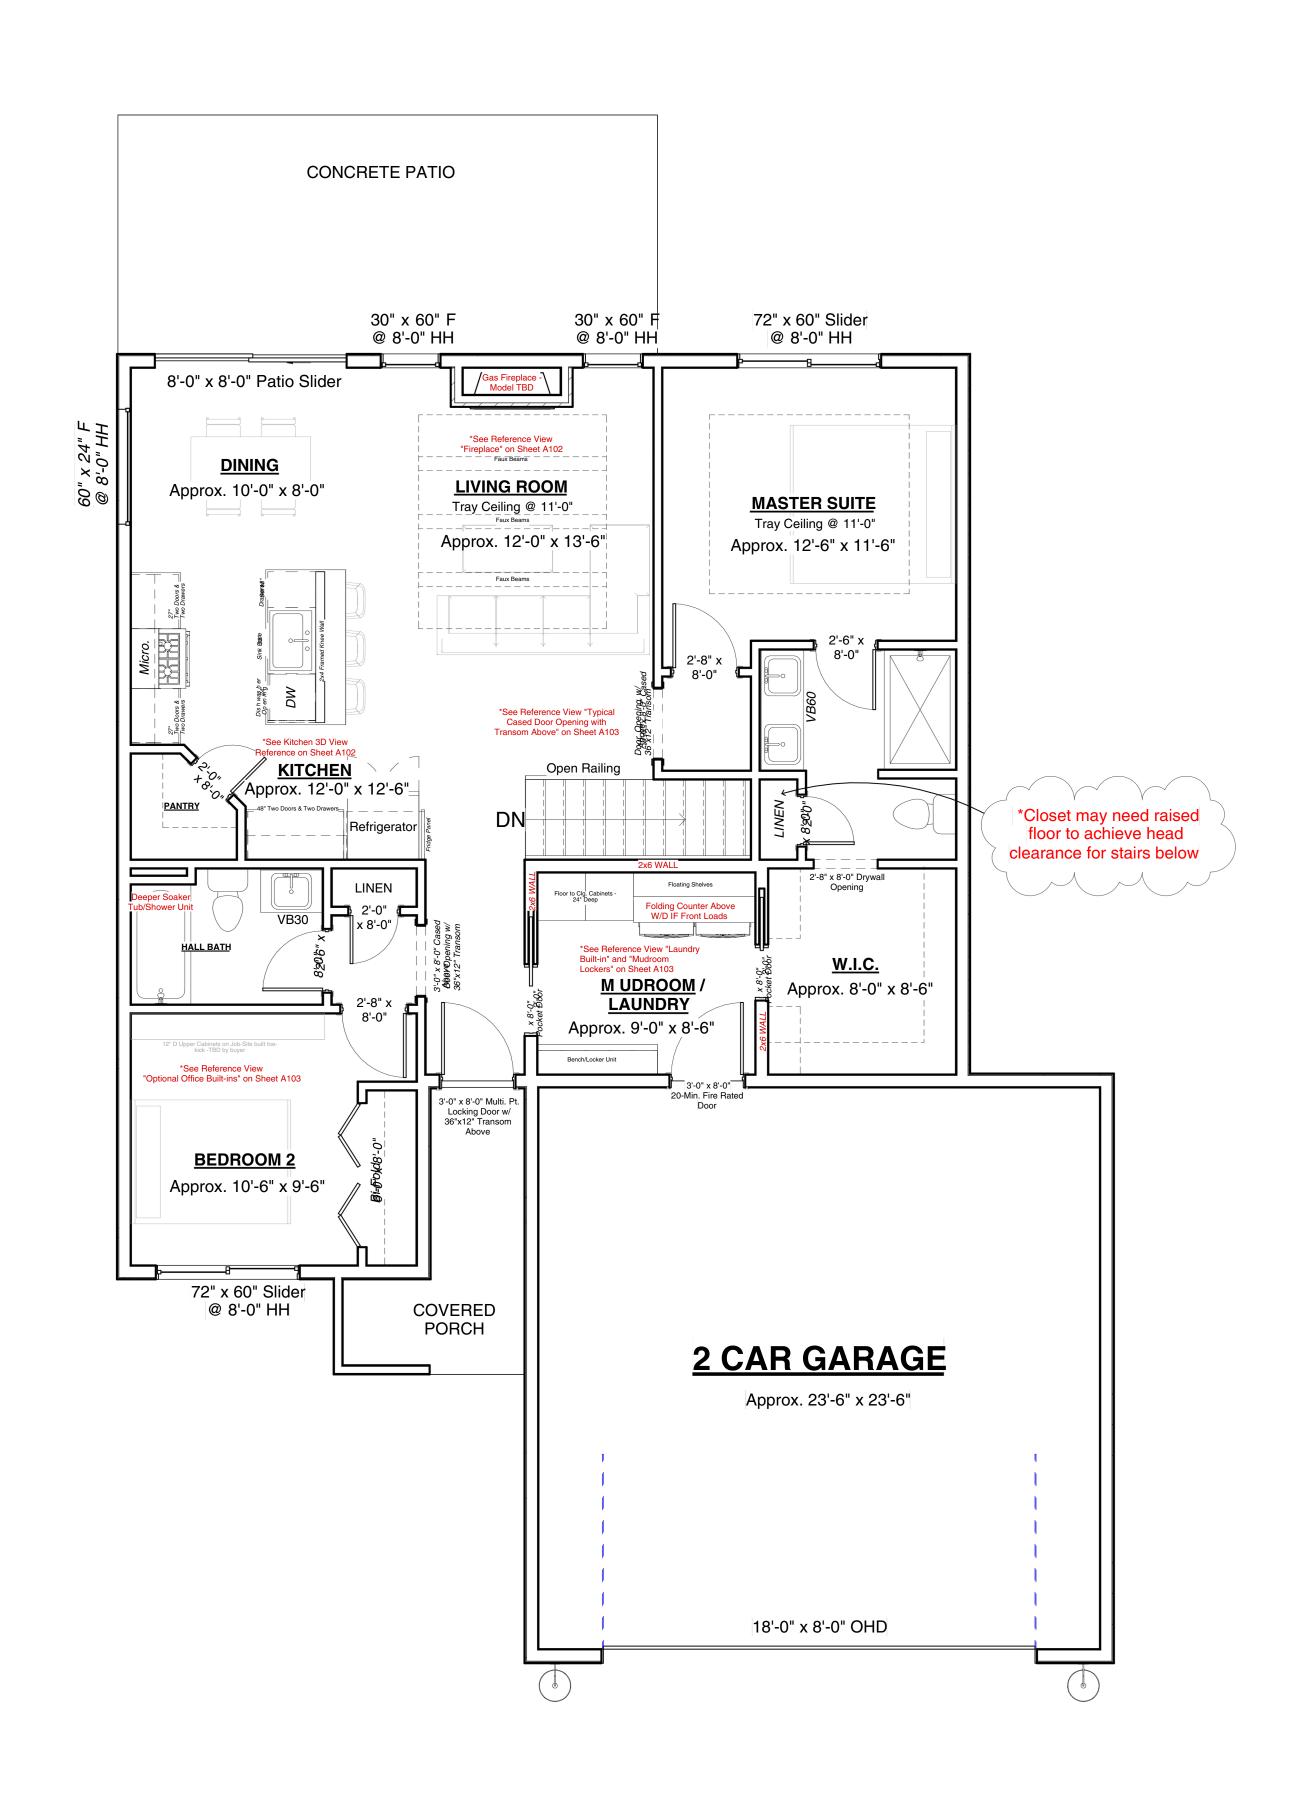

MCGILL CUSTOM RANCH -Review Mode






www.autodesk.com/revit



RIGHT SIDE BRAIN designs

RSB Designs drawings, plans, etc. are the sole property of RSB Designs and may not be copied in whole or part, printed or otherwise disseminated without express written permission of RSB Designs.

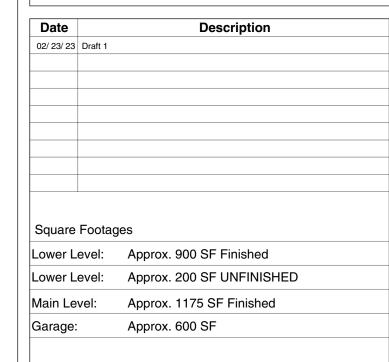

RSB Designs DAVIS & REED

Lower Level

Project Address/Name	Sarah McGill Custom
Date	02/23/2023
Drawn by	Brit Borcherding
Checked by	Checker


This floor plan is for informational purposes only.

A103


As indicated

The details including but not limited to sizes and options are subject to change and should be independently verified by the buyer with the General Contractor.


Right Side Brain Designs 2405 6th Ave SW, Altoona (515) 890-9951 www.RSBDesigns.com

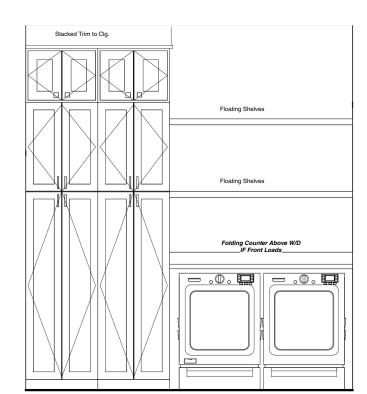


Laundry Built-in

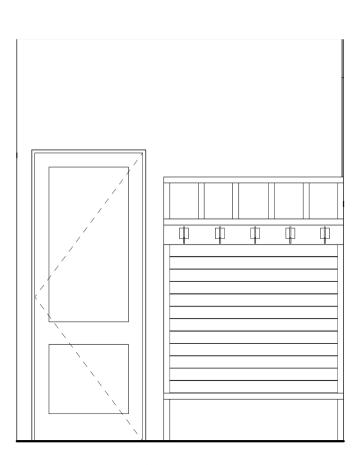

Mudroom Lockers

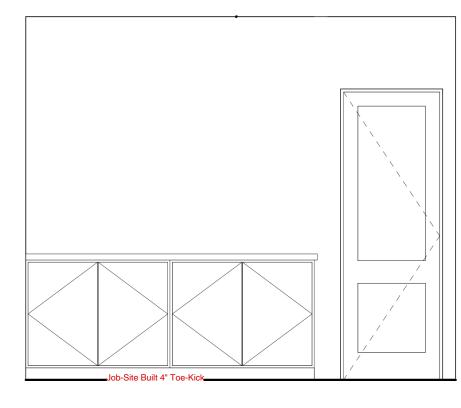


Optional Office Built-ins

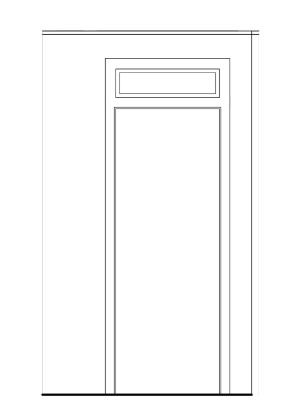

Door Opening with Transom Above (typical)

Lower Level

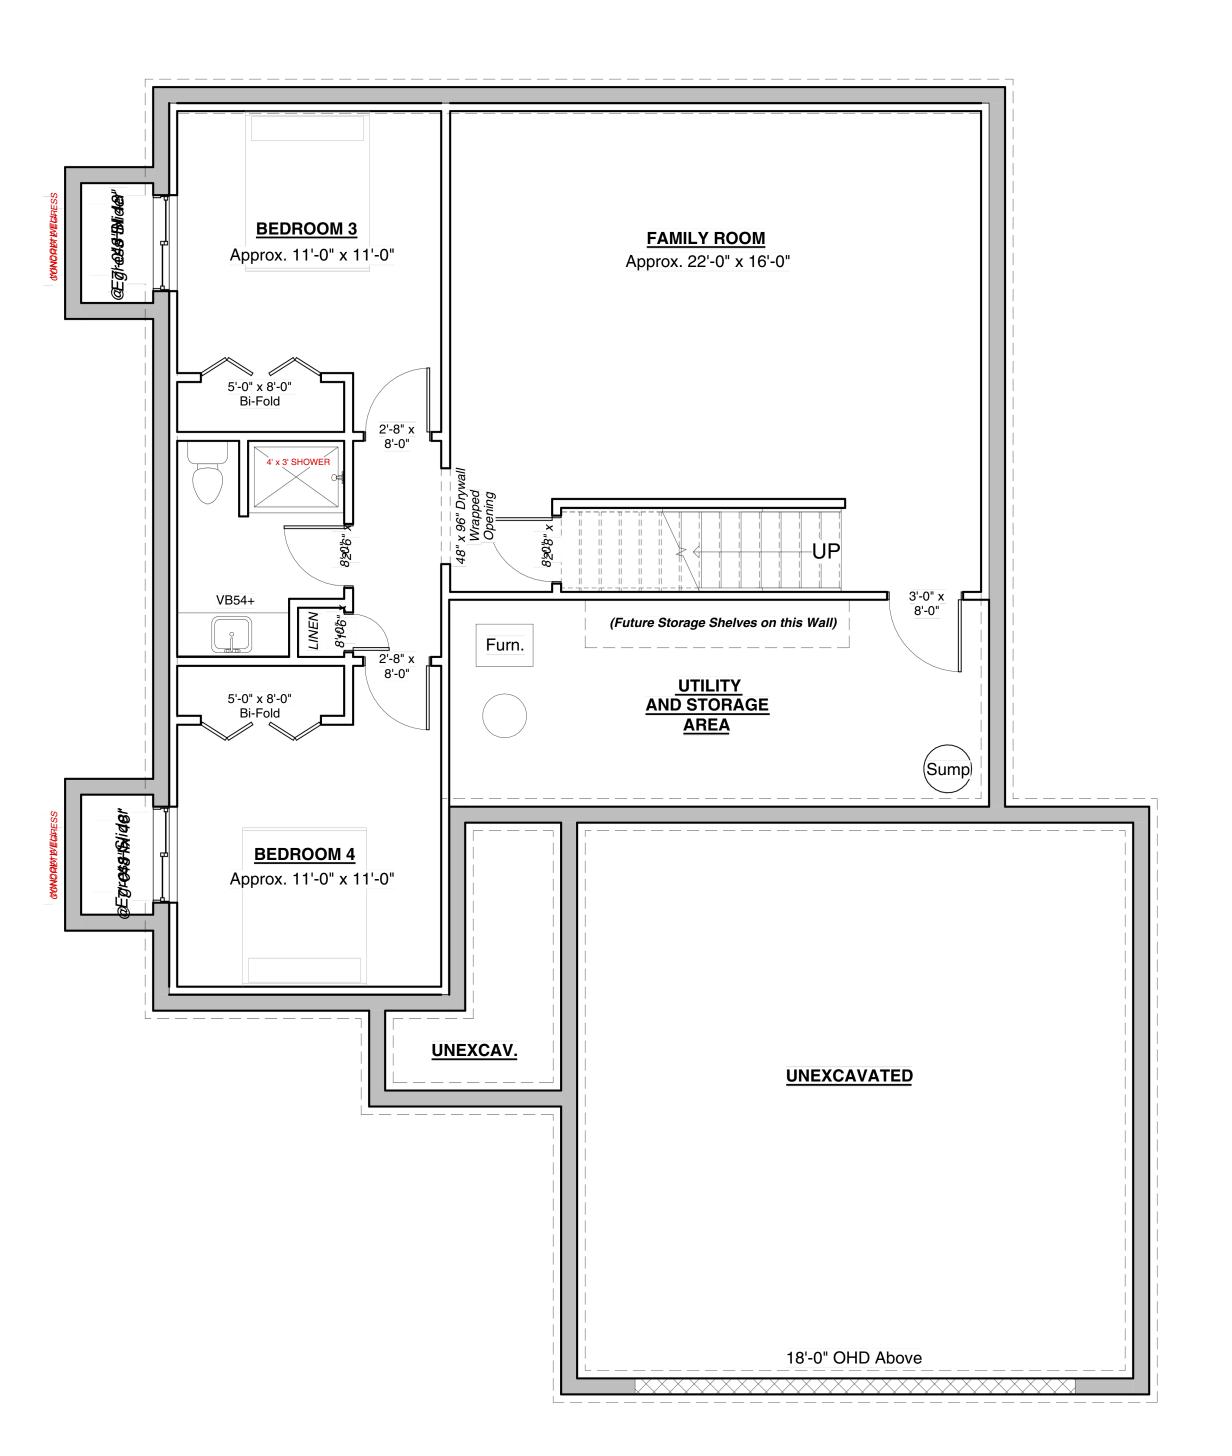

MCGILL CUSTOM RANCH-Review Mode






www.autodesk.com/revit



RIGHT SIDE BRAIN designs

RSB Designs
drawings, plans, etc.
are the sole property
of RSB Designs and
may not be copied in
whole or part, printed
or otherwise
disseminated without
express written
permission of RSB
Designs.

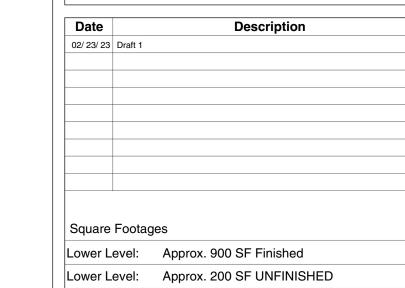

RSB Designs DAVIS & REED

Approx. 1175 SF Finished

Approx. 600 SF

Elevations 2

	A104
Checked by	Checker
Drawn by	Brit Borcherding
Date	02/23/2023
r Toject Address/Name	Sarah McGili Gustoffi

Scale

1/4" = 1'-0"

This floor plan is for informational purposes only. The details including but not limited to sizes and options are subject to change and should be independently verified by the buyer with the General Contractor.

Right Side Brain Designs 2405 6th Ave SW, Altoona (515) 890-9951 www.RSBDesigns.com



