



DAVIS CUSTOM HOMES

1280 SF RANCH

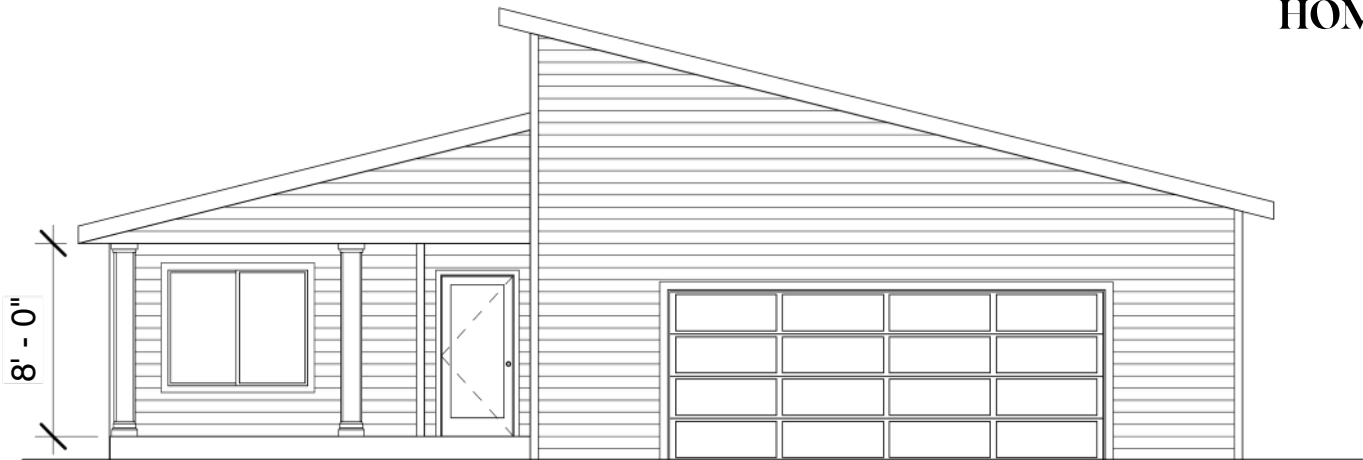

FRONT ELEVATION

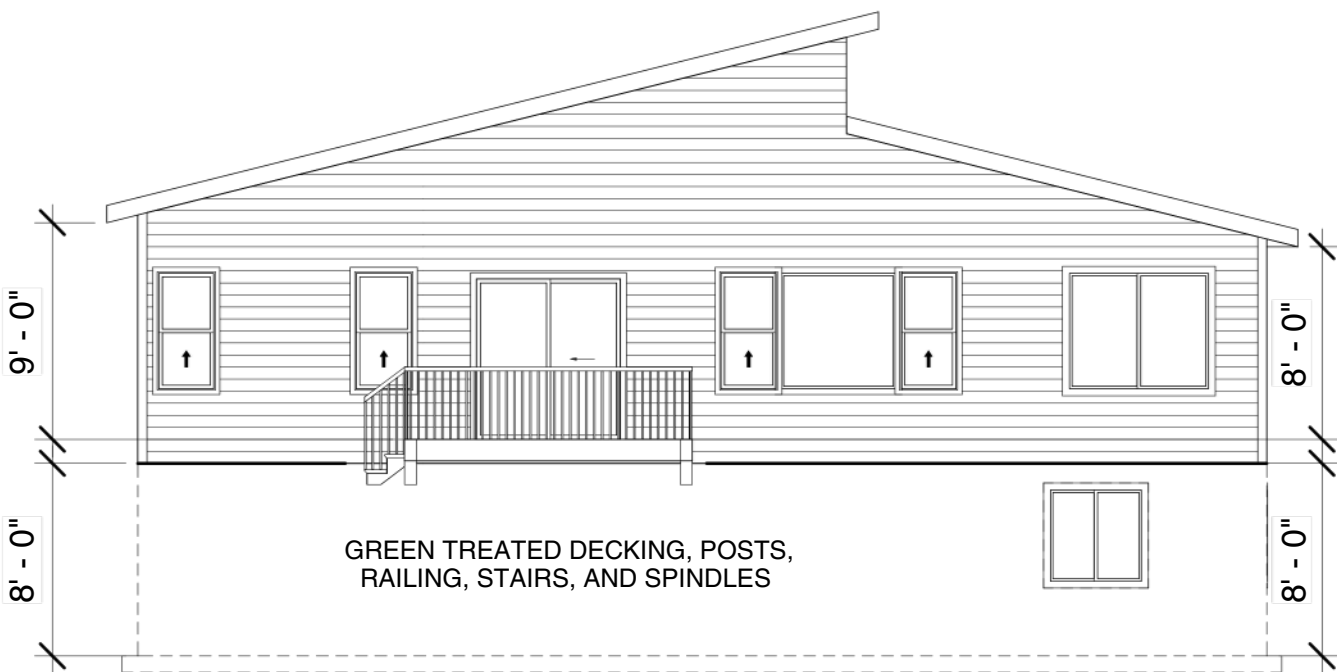

REAR ELEVATION

8" x 8' Full Foundation
2x4 x 8' Main Floor Wall Construction
*(2x6 where noted)



This floor plan is for informational purposes only. The details including but not limited to sizes and options are subject to change and should be independently verified by the buyer with the General Contractor.



RSB Designs

1280 RANCH


Elevations

REVIEW	
Project number	MODE
Date	09/23/2021
Drawn by	RSB Designs
Checked by	Brit Borcharding

A101

DAVIS CUSTOM HOMES

1280 SF RANCH

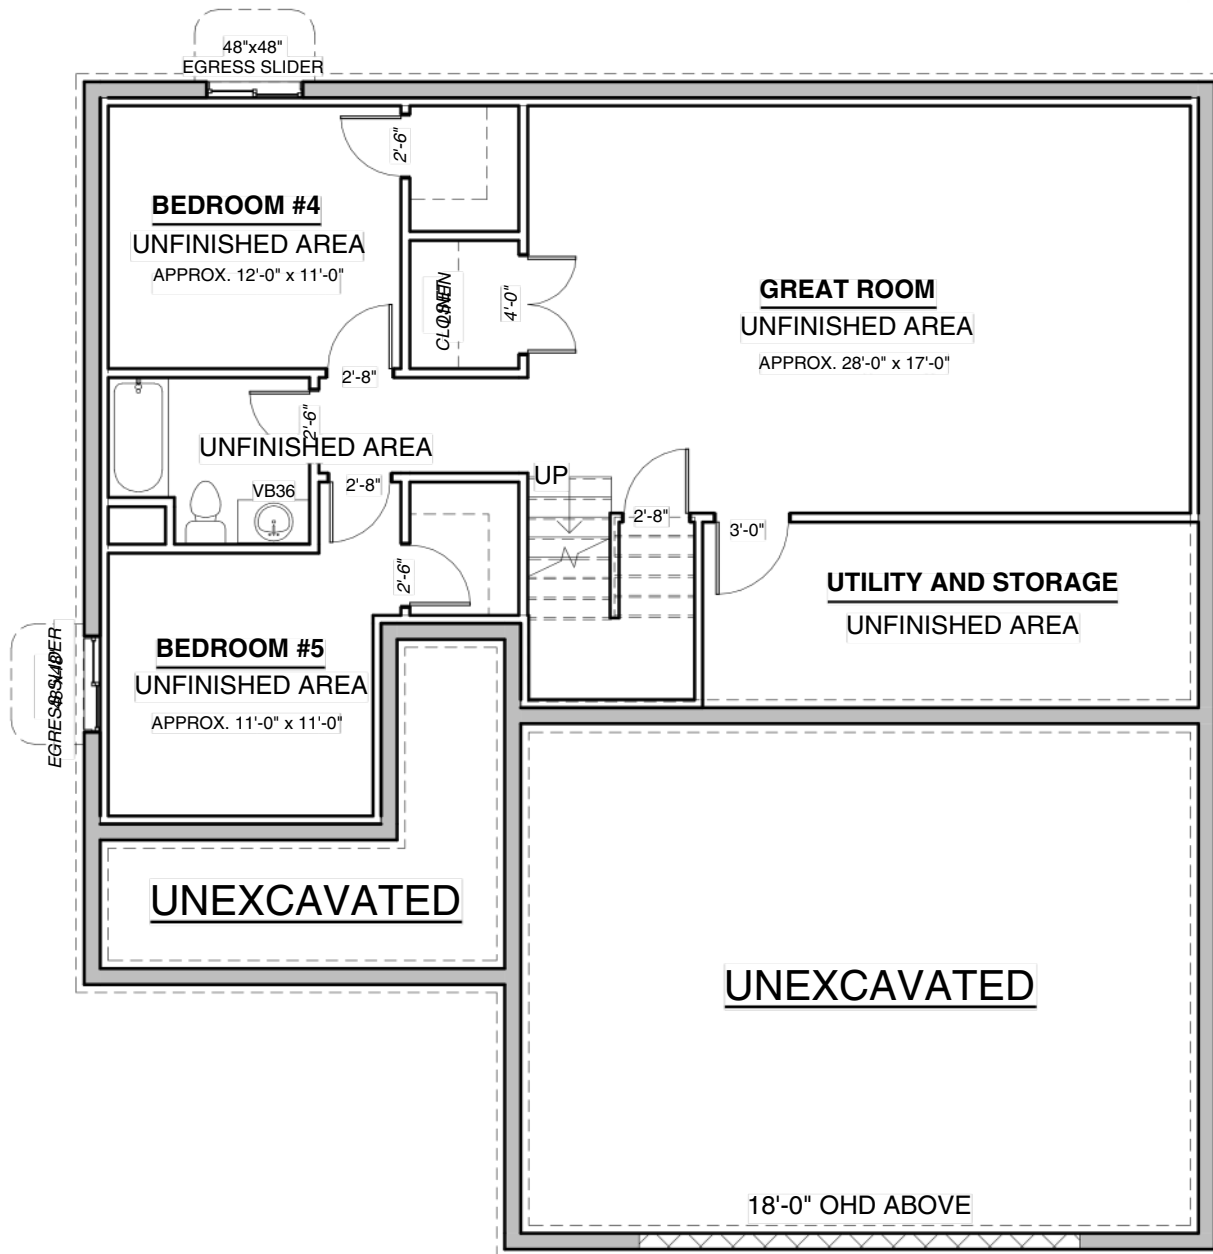

Lower Level



This floor plan is for informational purposes only. The details including but not limited to sizes and options are subject to change and should be independently verified by the buyer with the General Contractor.



RSB Designs
1280 RANCH


Lower Level

REVIEW	
Project number	MODE
Date	09/23/2021
Drawn by	Author
Checked by	Checker

A102

DAVIS CUSTOM HOMES

1280 SF RANCH


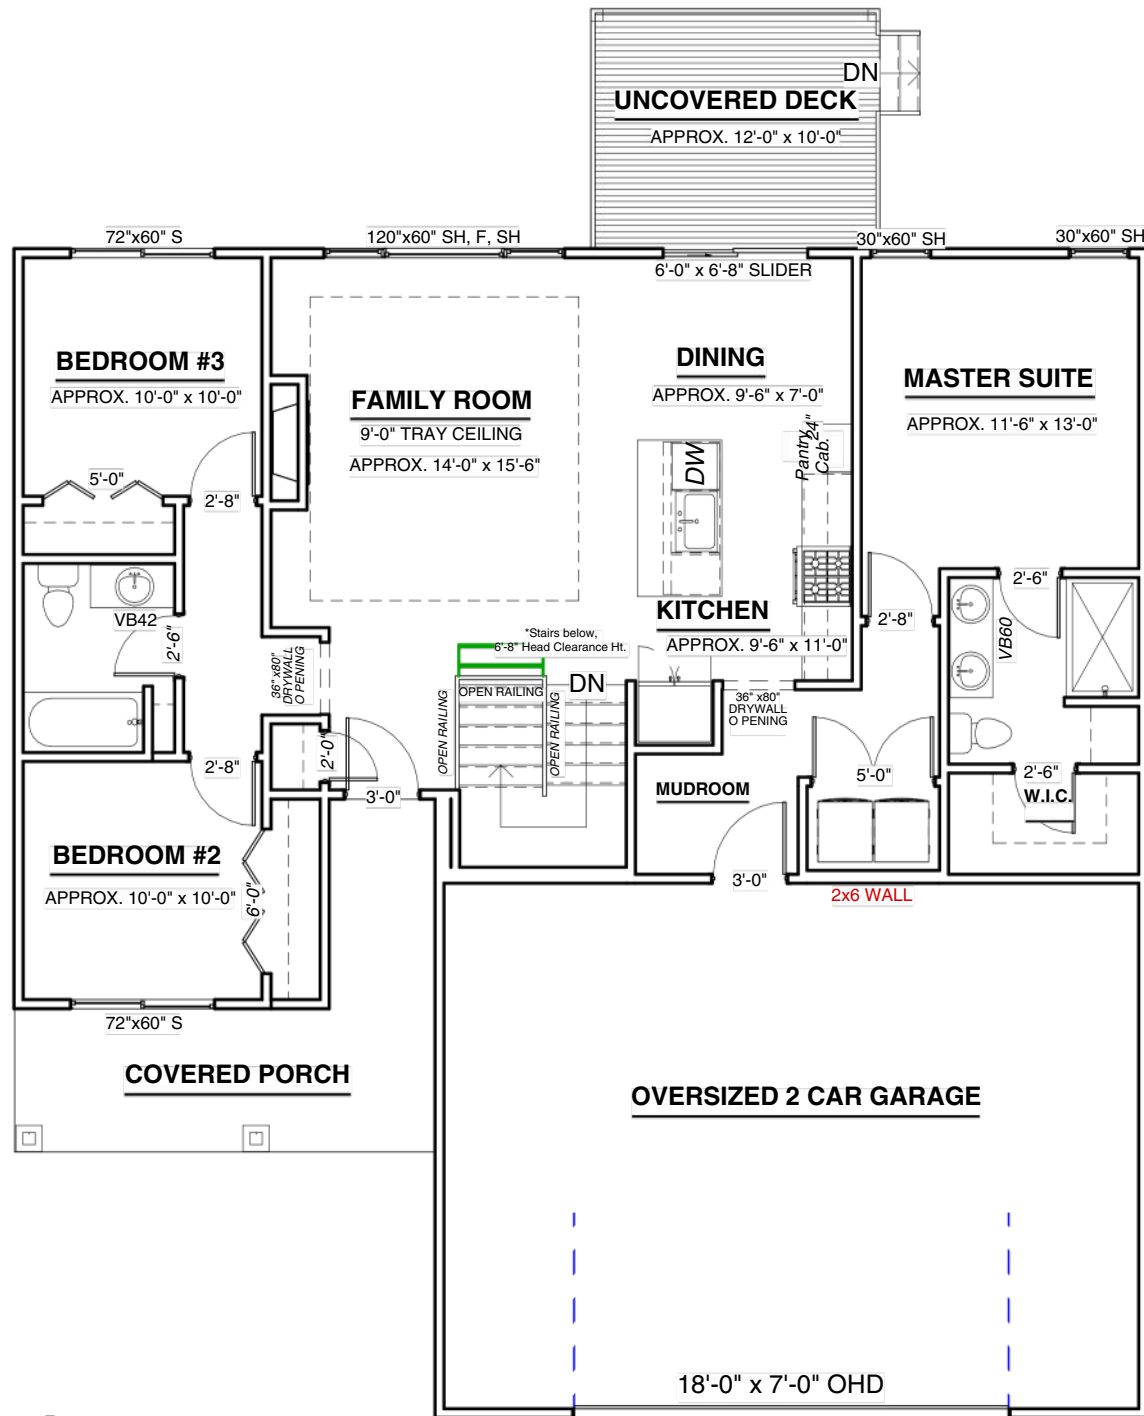


Main Level

 RIGHT SIDE BRAIN designs	This floor plan is for informational purposes only. The details including but not limited to sizes and options are subject to change and should be independently verified by the buyer with the General Contractor.	RSB Designs 1280 RANCH	Main Level	
			REVIEW	
	Project number		MODE	A103
	Date Drawn by		09/23/2021	
Checked by	Author Checker			

DAVIS CUSTOM HOMES

1280 SF RANCH

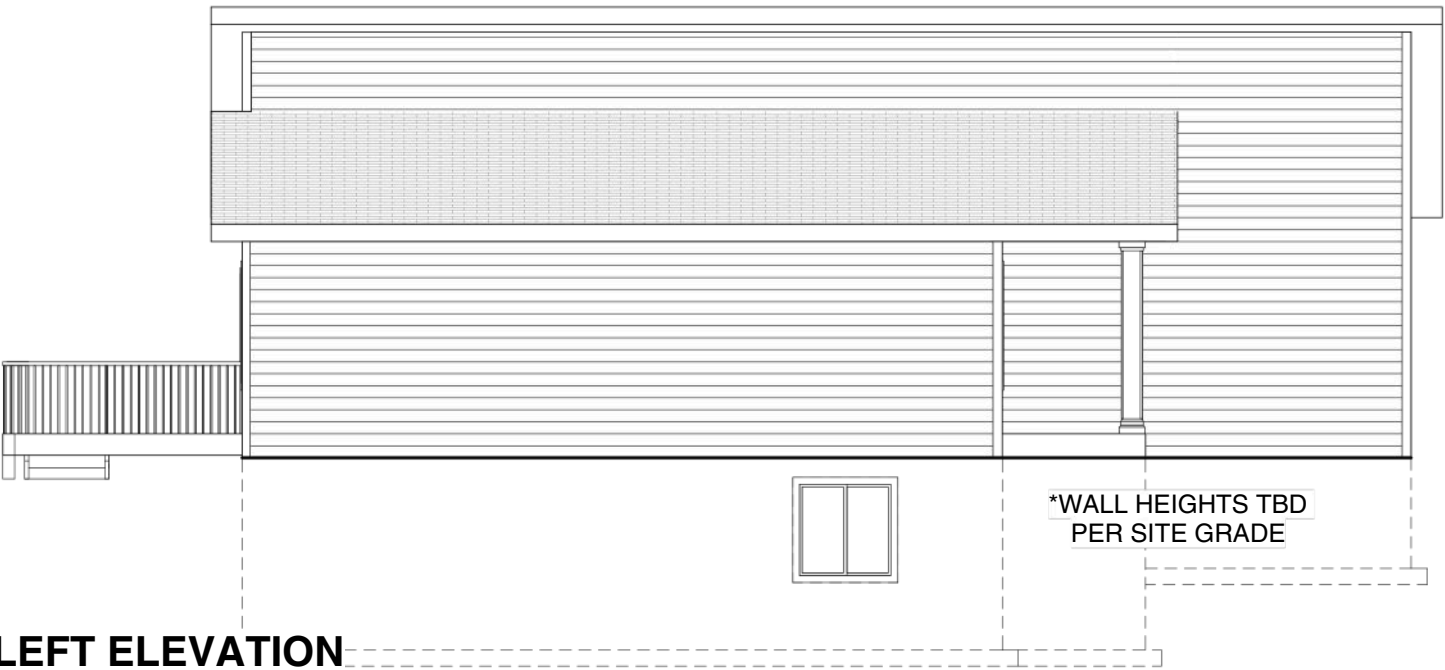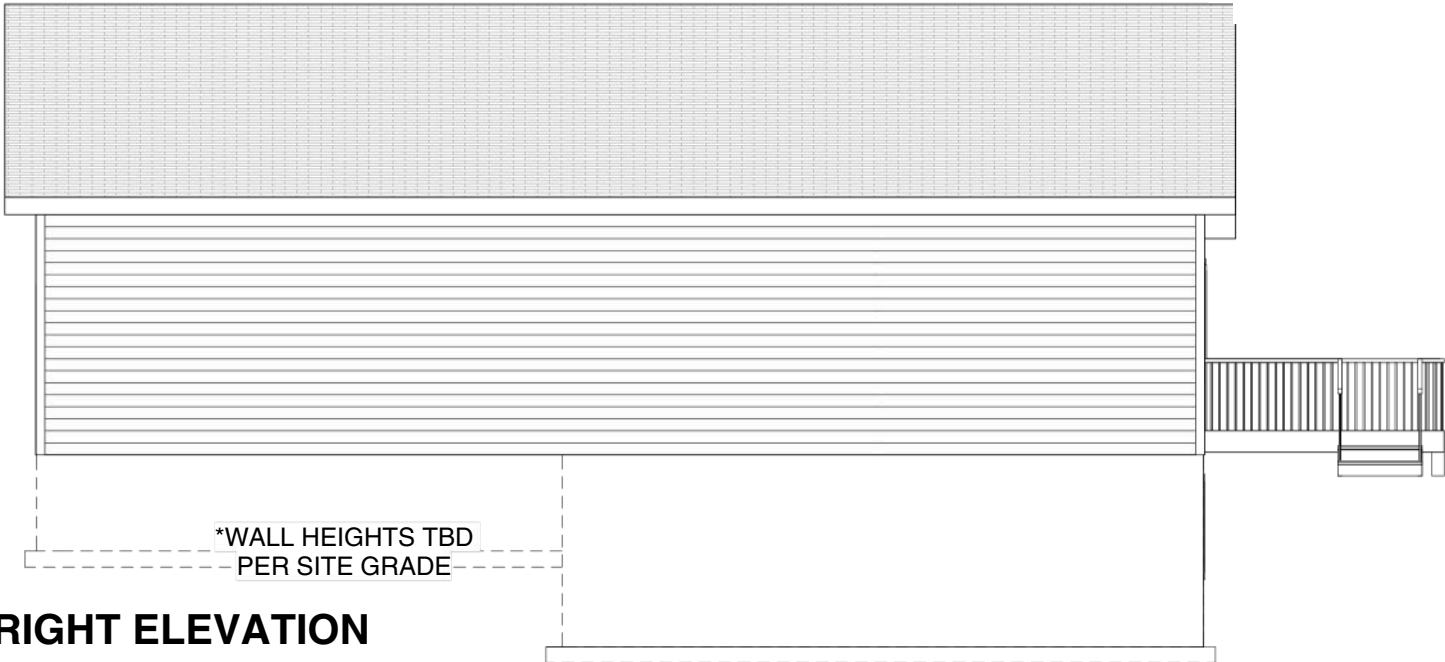

<div><div><div>R S B</div></div><div>RIGHT SIDE BRAIN designs</div></div>	<p>This floor plan is for informational purposes only. The details including but not limited to sizes and options are subject to change and should be independently verified by the buyer with the General Contractor.</p>	<div>RSB Designs</div> <div>1280 RANCH</div>	Elevations 2	
			REVIEW	
	Project number		MODE	A104
	Date		09/23/2021	
	Drawn by		Author	
Checked by	Checker			
<div><div><div>A</div></div><div>AUTODESK</div><div>www.autodesk.com/revit</div></div>				