



DAVIS CUSTOM HOMES

1435 SF RANCH

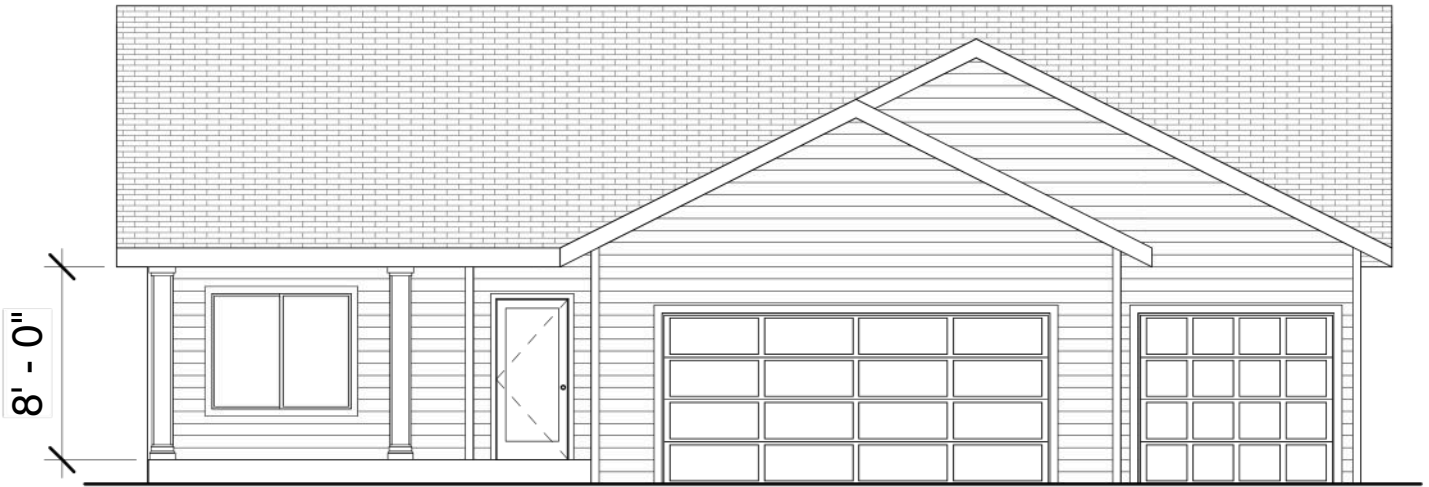

8' - 0"

FRONT ELEVATION

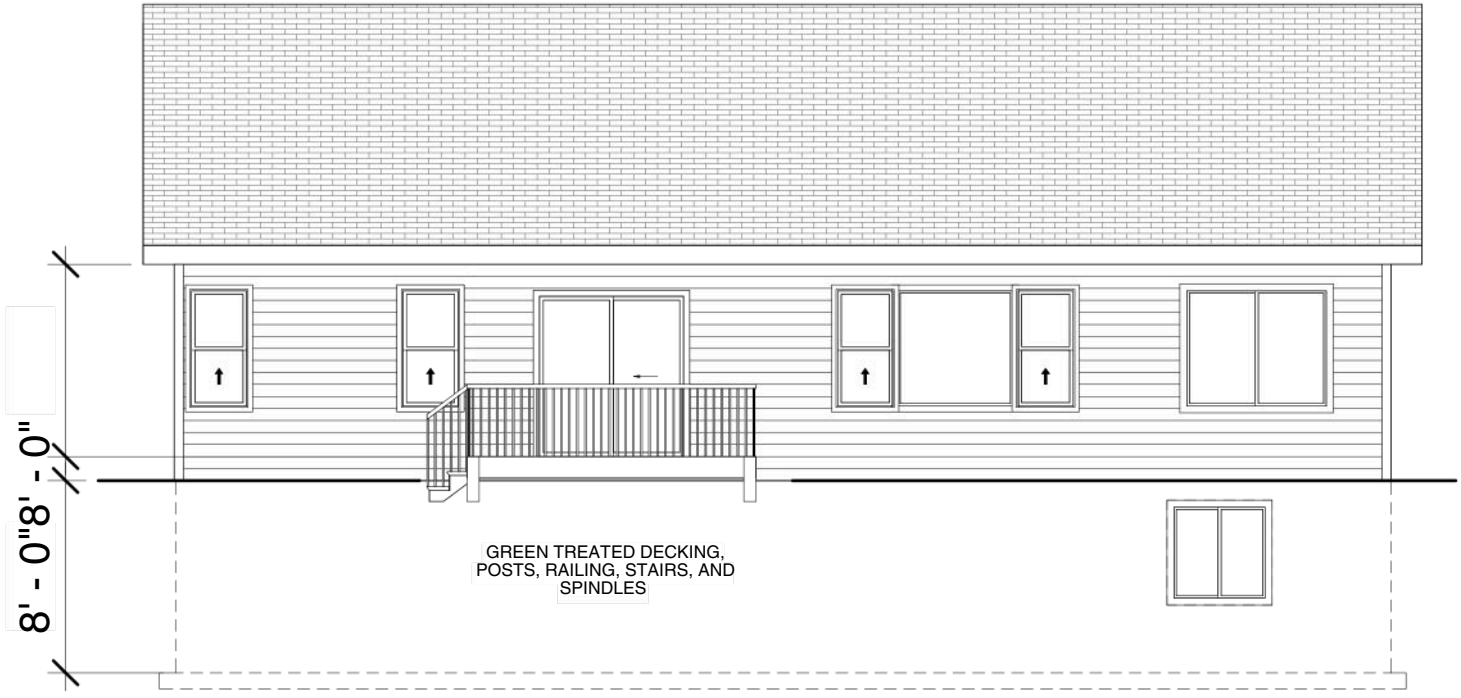

8' - 0" 8' - 0"

GREEN TREATED DECKING,
POSTS, RAILING, STAIRS, AND
SPINDLES

REAR ELEVATION



RIGHT SIDE BRAIN
designs

This floor plan is for informational purposes only. The details including but not limited to sizes and options are subject to change and should be independently verified by the buyer with the General Contractor.



DAVIS CUSTOM HOMES

1435 RANCH


Elevations

REVIEW	
Project number	MODE
Date	Revised 10/12/21
Drawn by	RSB Designs
Checked by	Brit Borcharding

A101

DAVIS CUSTOM HOMES

1435 SF RANCH

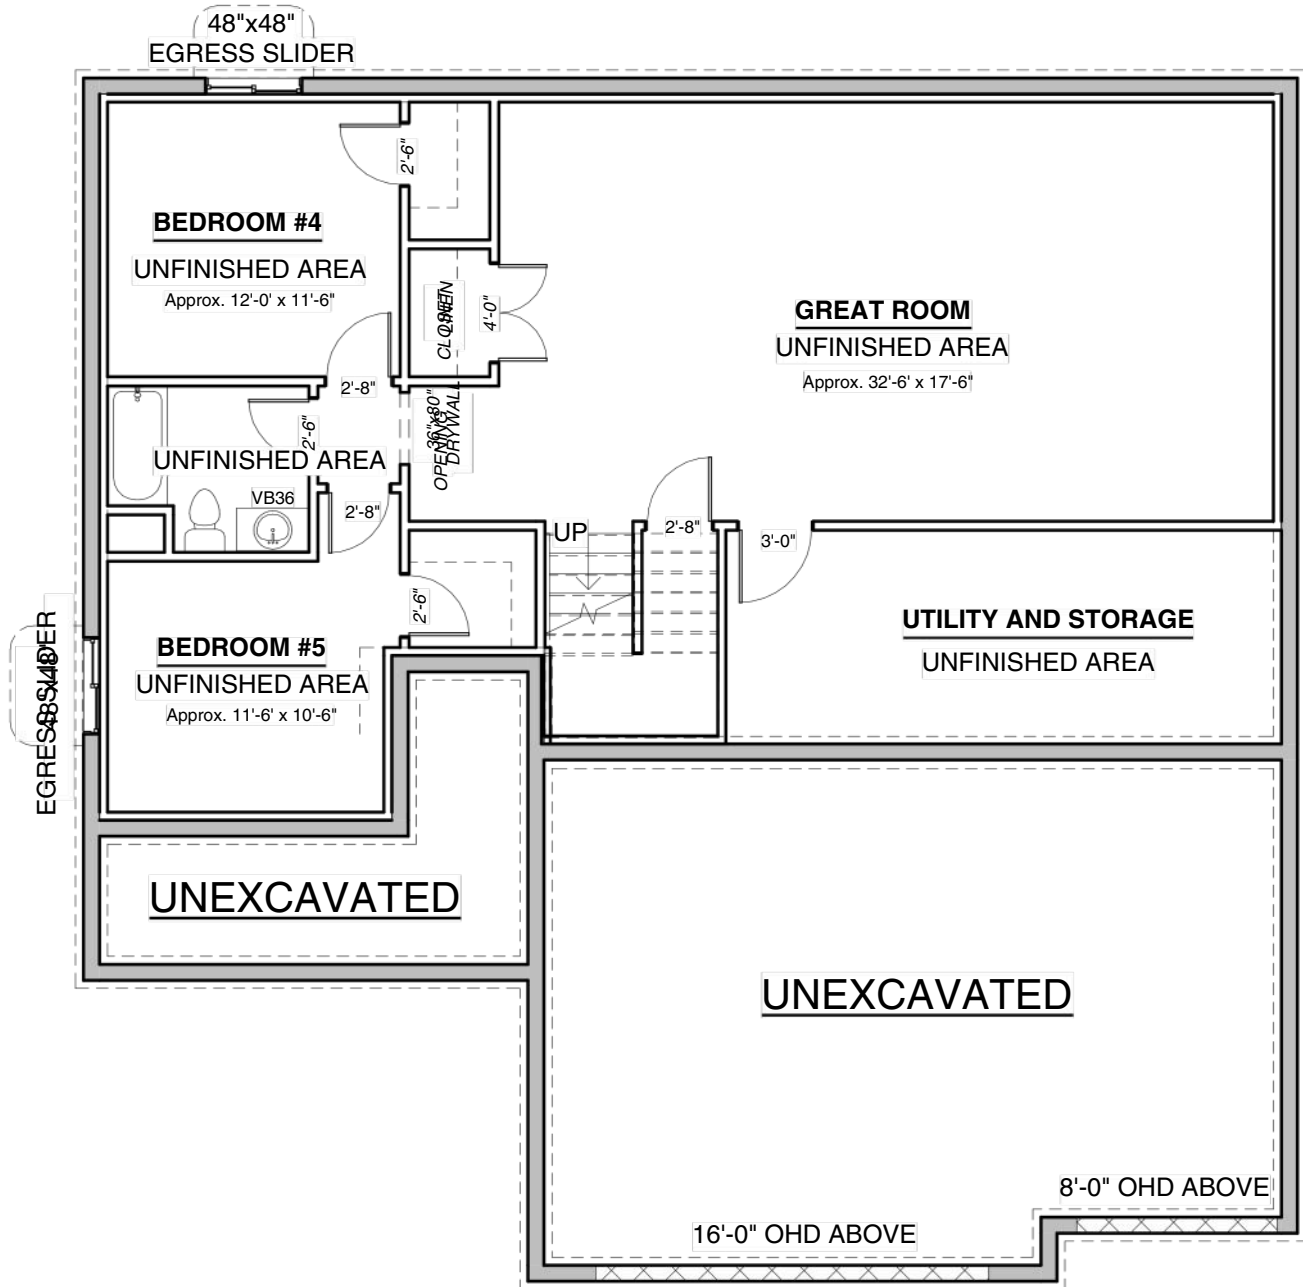

Lower Level



This floor plan is for informational purposes only. The details including but not limited to sizes and options are subject to change and should be independently verified by the buyer with the General Contractor.



DAVIS CUSTOM HOMES
1435 RANCH


Lower Level

REVIEW	
Project number	MODE
Date	Revised 10/12/21
Drawn by	Author
Checked by	Checker

A102

DAVIS CUSTOM HOMES

1435 SF RANCH

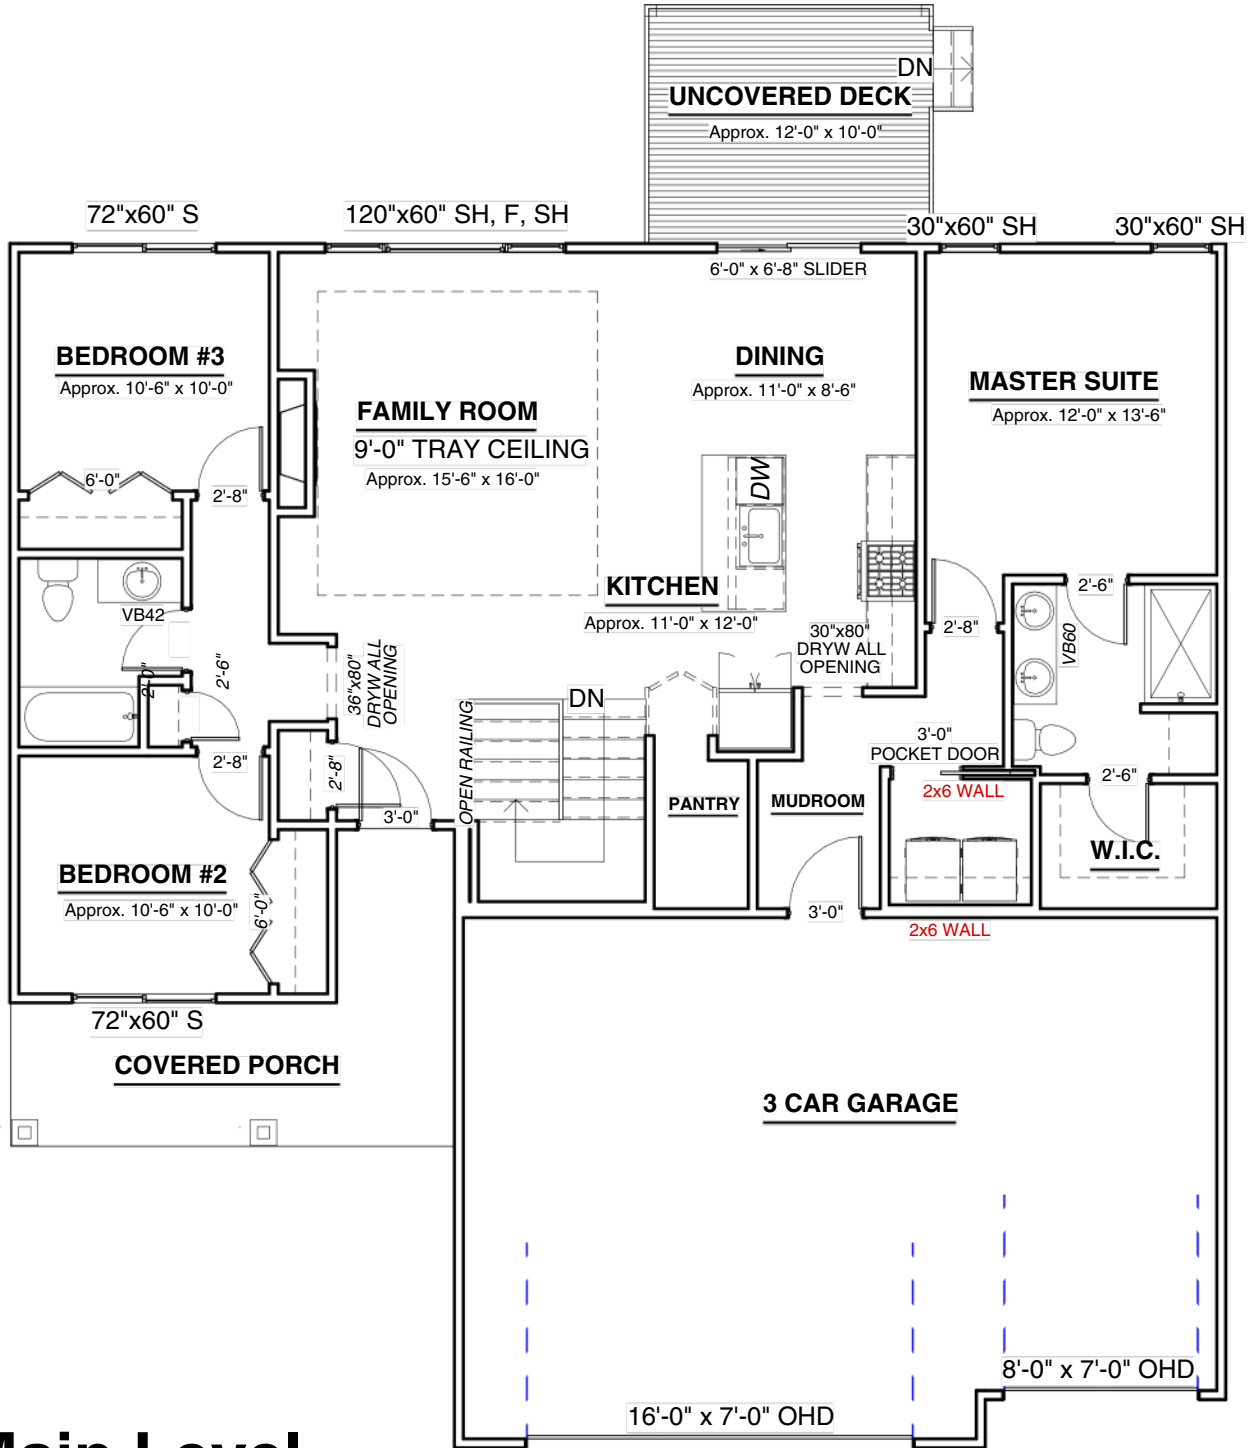

Main Level



This floor plan is for informational purposes only. The details including but not limited to sizes and options are subject to change and should be independently verified by the buyer with the General Contractor.




DAVIS CUSTOM HOMES
1435 RANCH

Main Level


REVIEW	
Project number	MODE
Date	Revised 10/12/21
Drawn by	Author
Checked by	Checker

A103

DAVIS CUSTOM HOMES -1435 SF RANCH

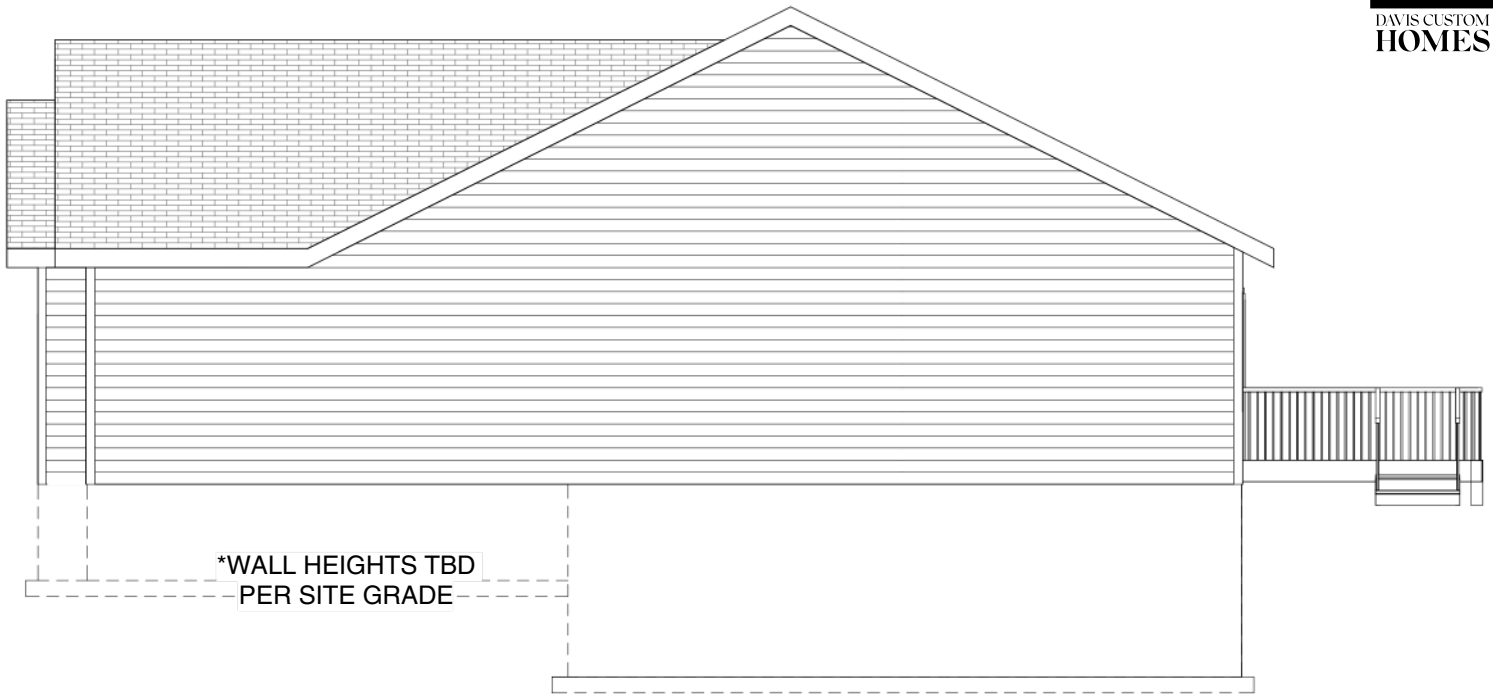

RIGHT ELEVATION

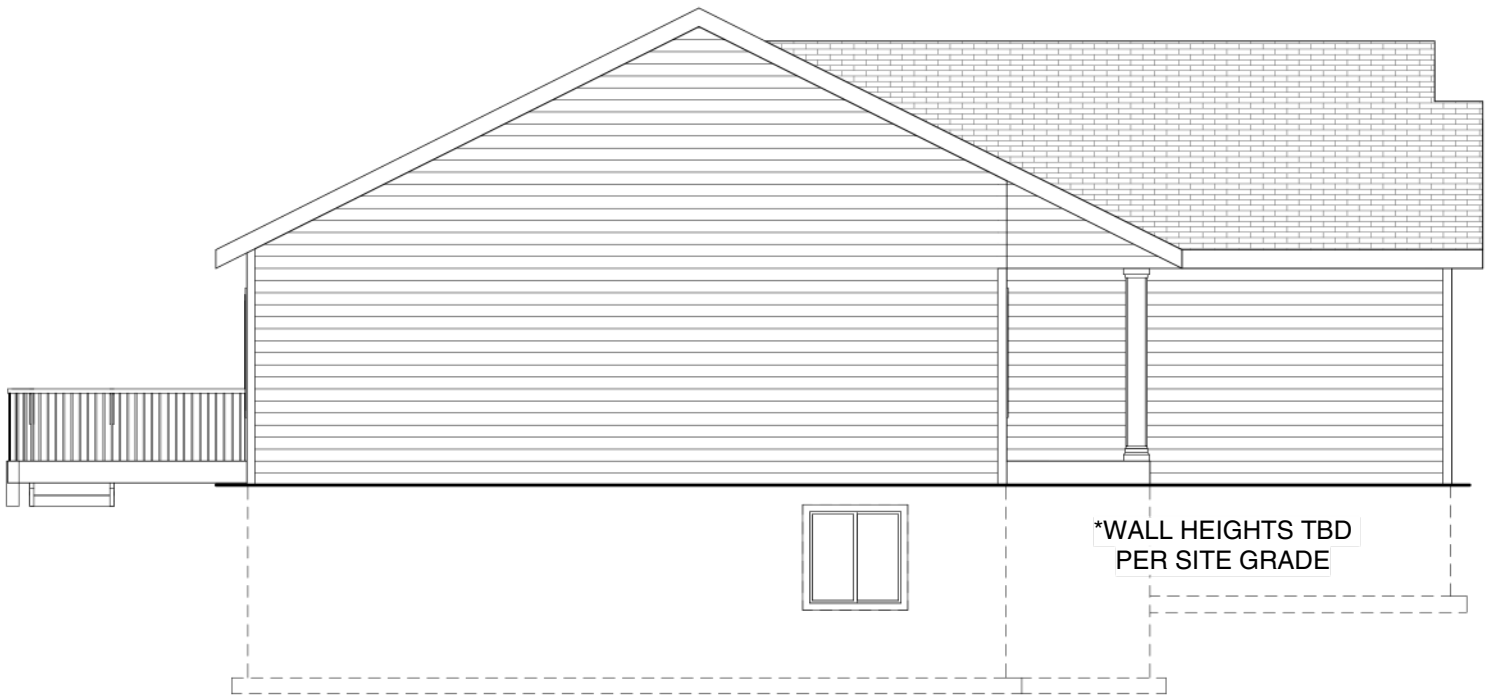

LEFT ELEVATION



RIGHT SIDE BRAIN
designs

This floor plan is for informational purposes only. The details including but not limited to sizes and options are subject to change and should be independently verified by the buyer with the General Contractor.



DAVIS CUSTOM
HOMES
1435 RANCH

Elevations 2

REVIEW	
Project number	MODE
Date	Revised 10/12/21
Drawn by	Author
Checked by	Checker

A104