

1450 + 615 LOFT
BARNDOMINIUM PROJECT



AUTODESK
www.autodesk.com/revit

RSB
RIGHT SIDE BRAIN
designs

RSB Designs drawings, plans, etc. are the sole property of RSB Designs and may not be copied in whole or part, printed or otherwise disseminated without express written permission of RSB Designs.

Date	Description
10/12/2023	Initial Design
10/12/2023	Revised Design
10/12/2023	Final Design

Scale: 1/4" = 1'-0"

Project Information: Custom
Project Name: REVIEW 10/12/2023
Owner: RSB Designs
Designer: RSB Designs

RSB Designs
Davis & Reed
Main Level


Project Information: Custom
Project Name: REVIEW 10/12/2023
Owner: RSB Designs
Designer: RSB Designs

A102
1/4" = 1'-0"

This floor plan is for informational purposes only. The details including but not limited to sizes and options are subject to change and should be independently verified by the buyer with the General Contractor.

Right Side Brain Designs
2405 6th Ave SW, Altona
(515) 890-9951
www.RSBDesigns.com

Main Level:

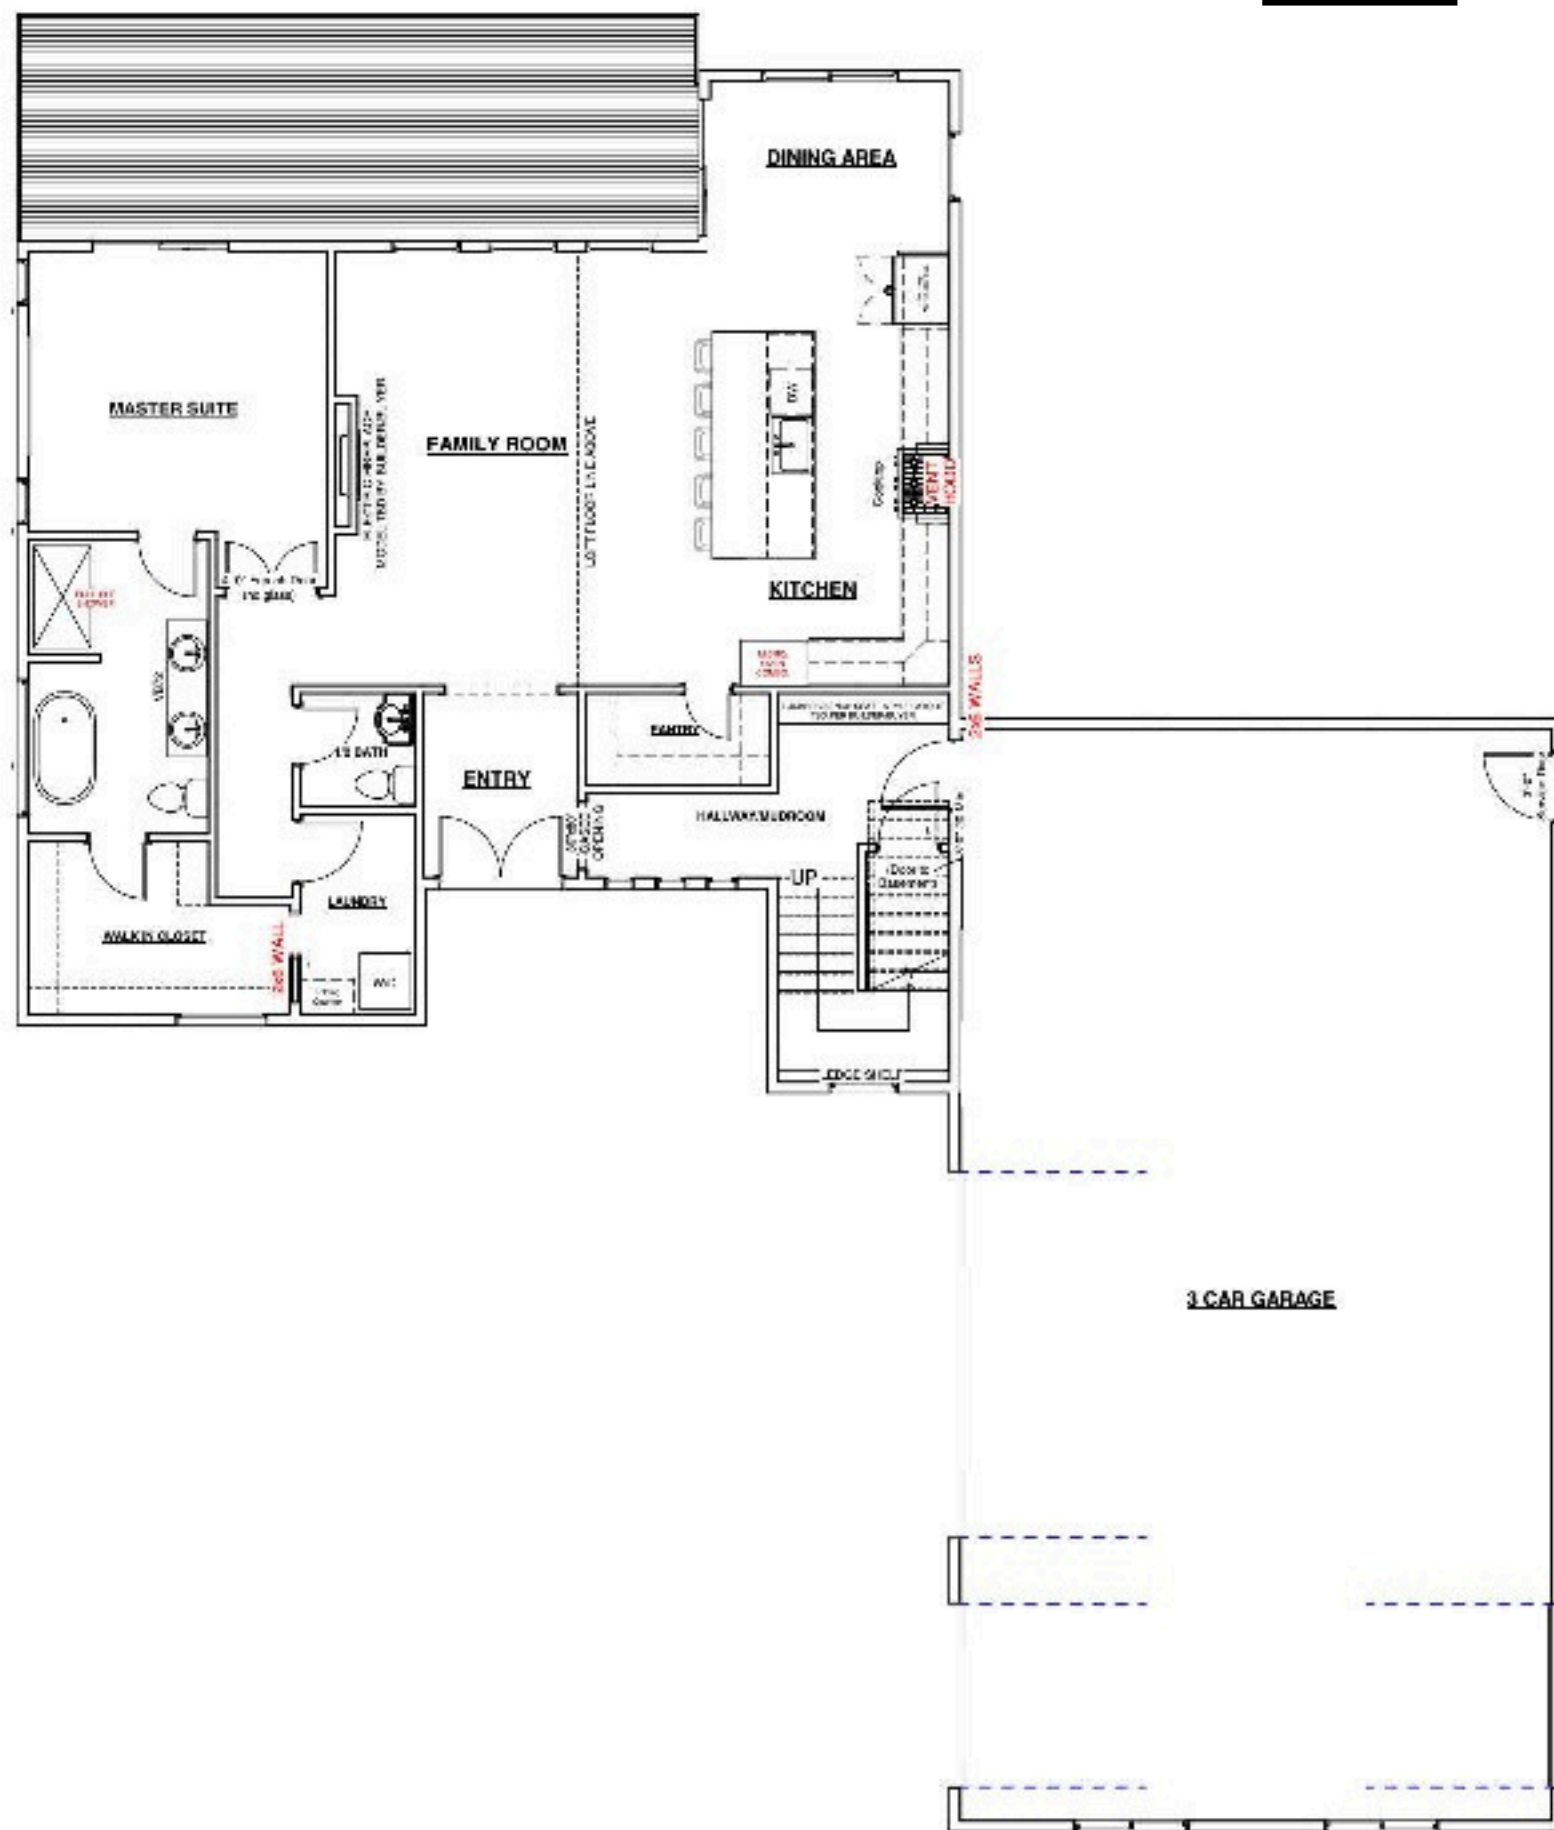

1450 + 615 LOFT
BARNDOMINIUM PROJECT



AUTODESK
www.autodesk.com/revit

RSB
RIGHT SIDE BRAIN
designs

RSB Designs drawings, plans, etc. are the sole property of RSB Designs and may not be copied in whole or part, printed or otherwise disseminated without express written permission of RSB Designs.

Date	Description
10/12/2023	Initial Design
10/12/2023	Revised Design
10/12/2023	Final Design

Scale: 1/4" = 1'-0"

Project Information: Custom
Project Name: REVIEW 10/12/2023
Owner: RSB Designs
Designer: RSB Designs

RSB Designs
Davis & Reed
Upper Loft Area


Project Information: Custom
Project Name: REVIEW 10/12/2023
Owner: RSB Designs
Designer: RSB Designs

A103
1/4" = 1'-0"


This floor plan is for informational purposes only. The details including but not limited to sizes and options are subject to change and should be independently verified by the buyer with the General Contractor.

Right Side Brain Designs
2405 6th Ave SW, Altona
(515) 890-9951
www.RSBDesigns.com

Upper Level:

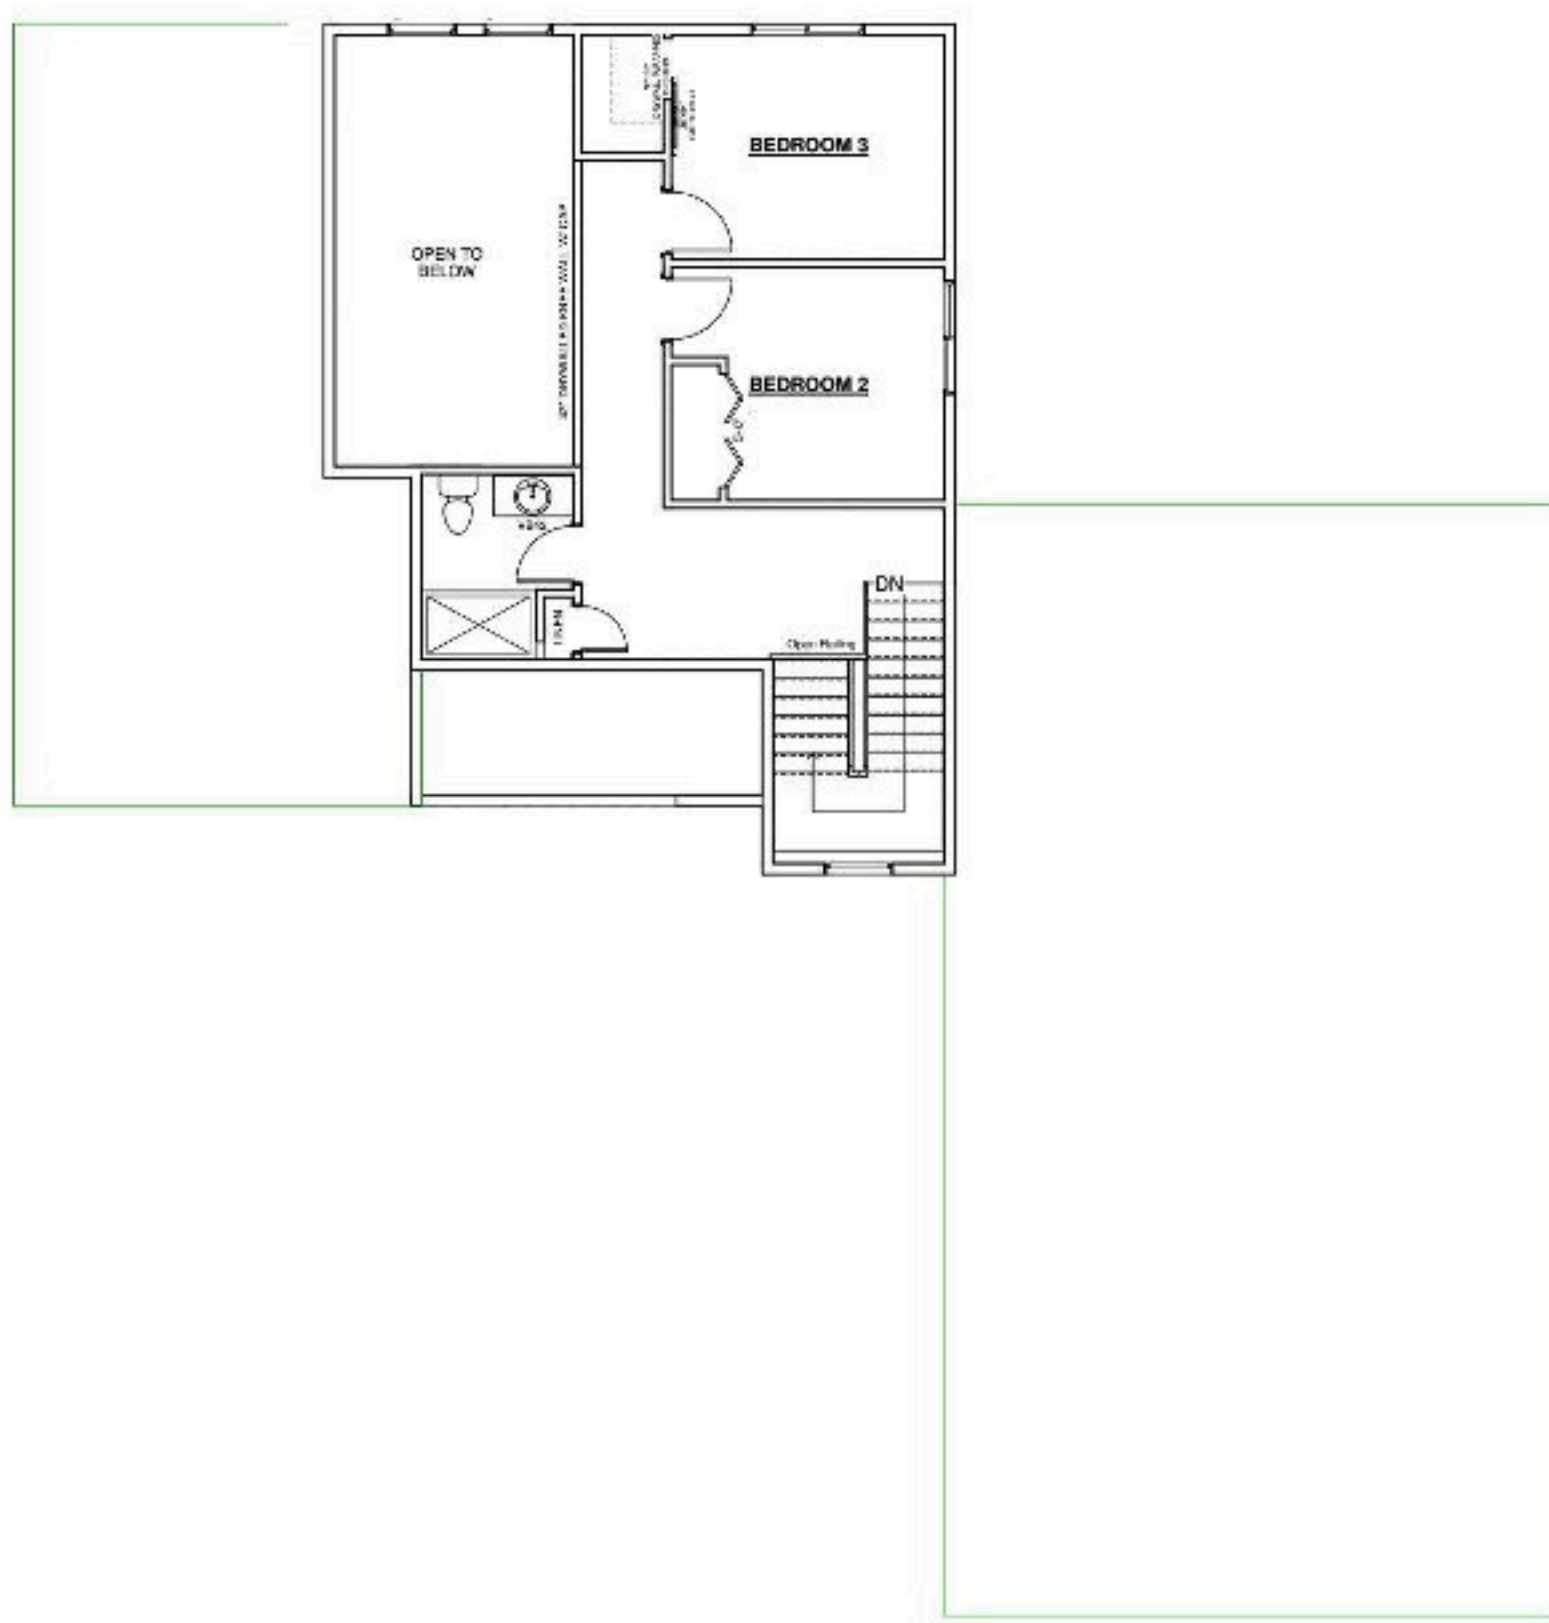

Roof Layout:

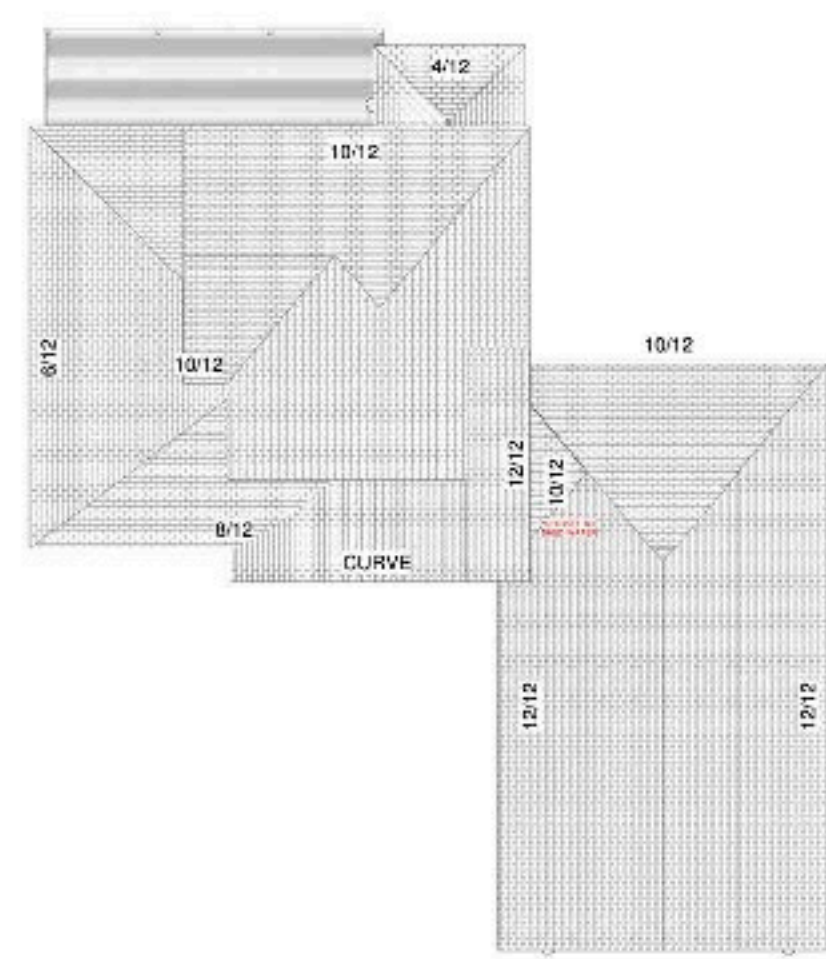

1450 + 615 LOFT
BARNDOMINIUM PROJECT



AUTODESK
www.autodesk.com/revit

RSB
RIGHT SIDE BRAIN
designs

RSB Designs drawings, plans, etc. are the sole property of RSB Designs and may not be copied in whole or part, printed or otherwise disseminated without express written permission of RSB Designs.

Date	Description
10/12/2023	Initial Design
10/12/2023	Revised Design
10/12/2023	Final Design

Scale: 1/4" = 1'-0"

Project Information: Custom
Project Name: REVIEW 10/12/2023
Owner: RSB Designs
Designer: RSB Designs

RSB Designs
Davis & Reed
Lower Level


Project Information: Custom
Project Name: REVIEW 10/12/2023
Owner: RSB Designs
Designer: RSB Designs

A101
1/4" = 1'-0"

This floor plan is for informational purposes only. The details including but not limited to sizes and options are subject to change and should be independently verified by the buyer with the General Contractor.


Right Side Brain Designs
2405 6th Ave SW, Altona
(515) 890-9951
www.RSBDesigns.com

Lower Level:

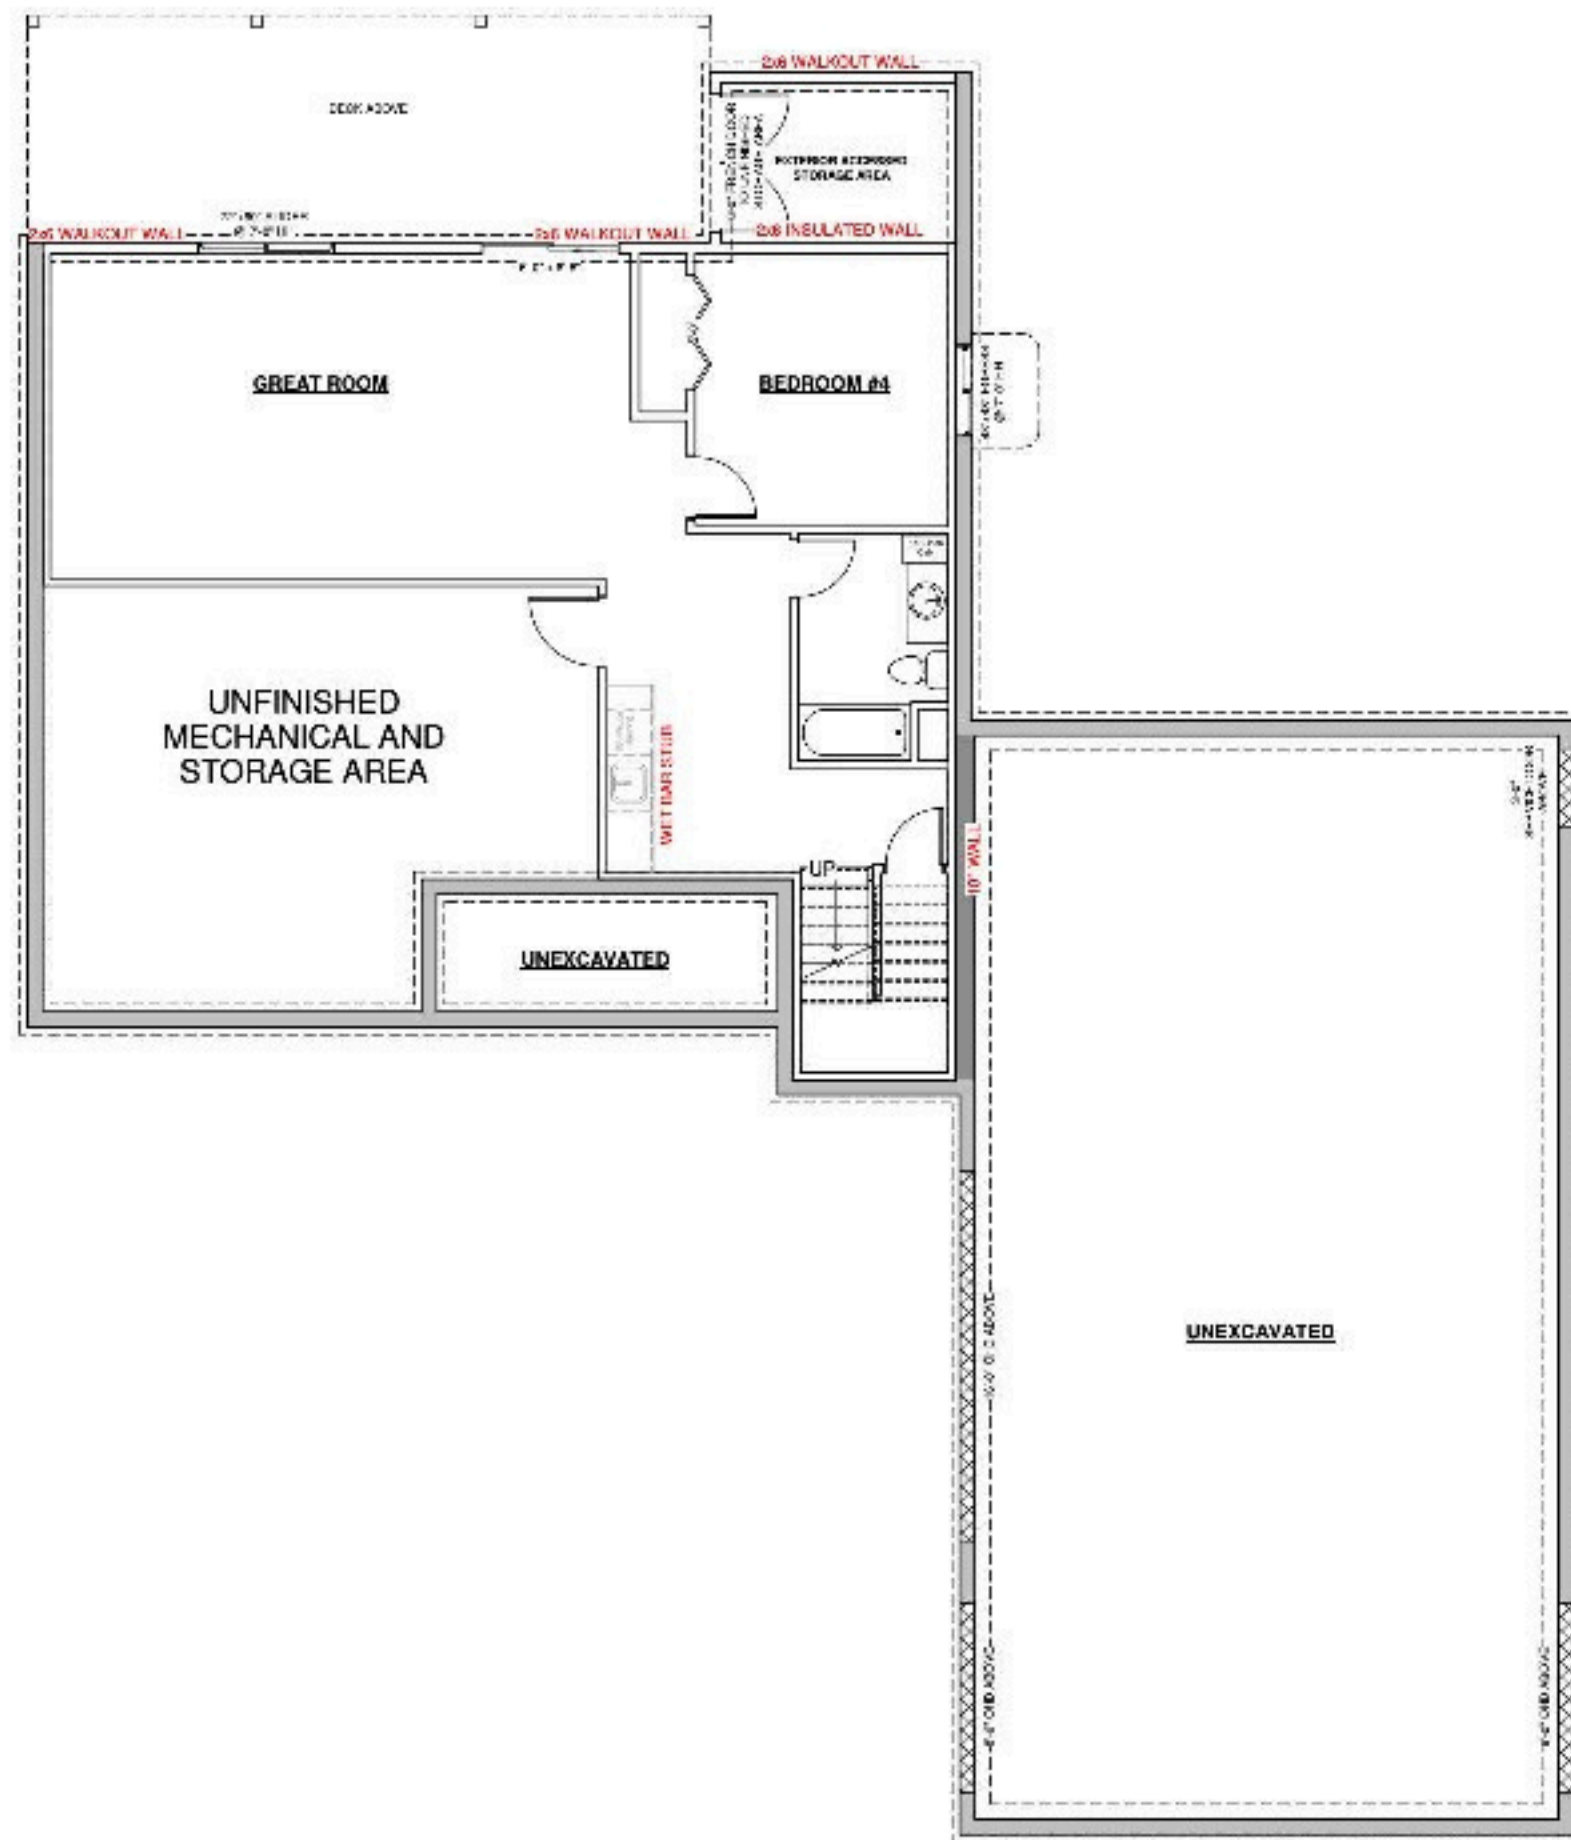


1450 + 615 LOFT
BARNDOMINIUM PROJECT

RIGHT ELEVATION

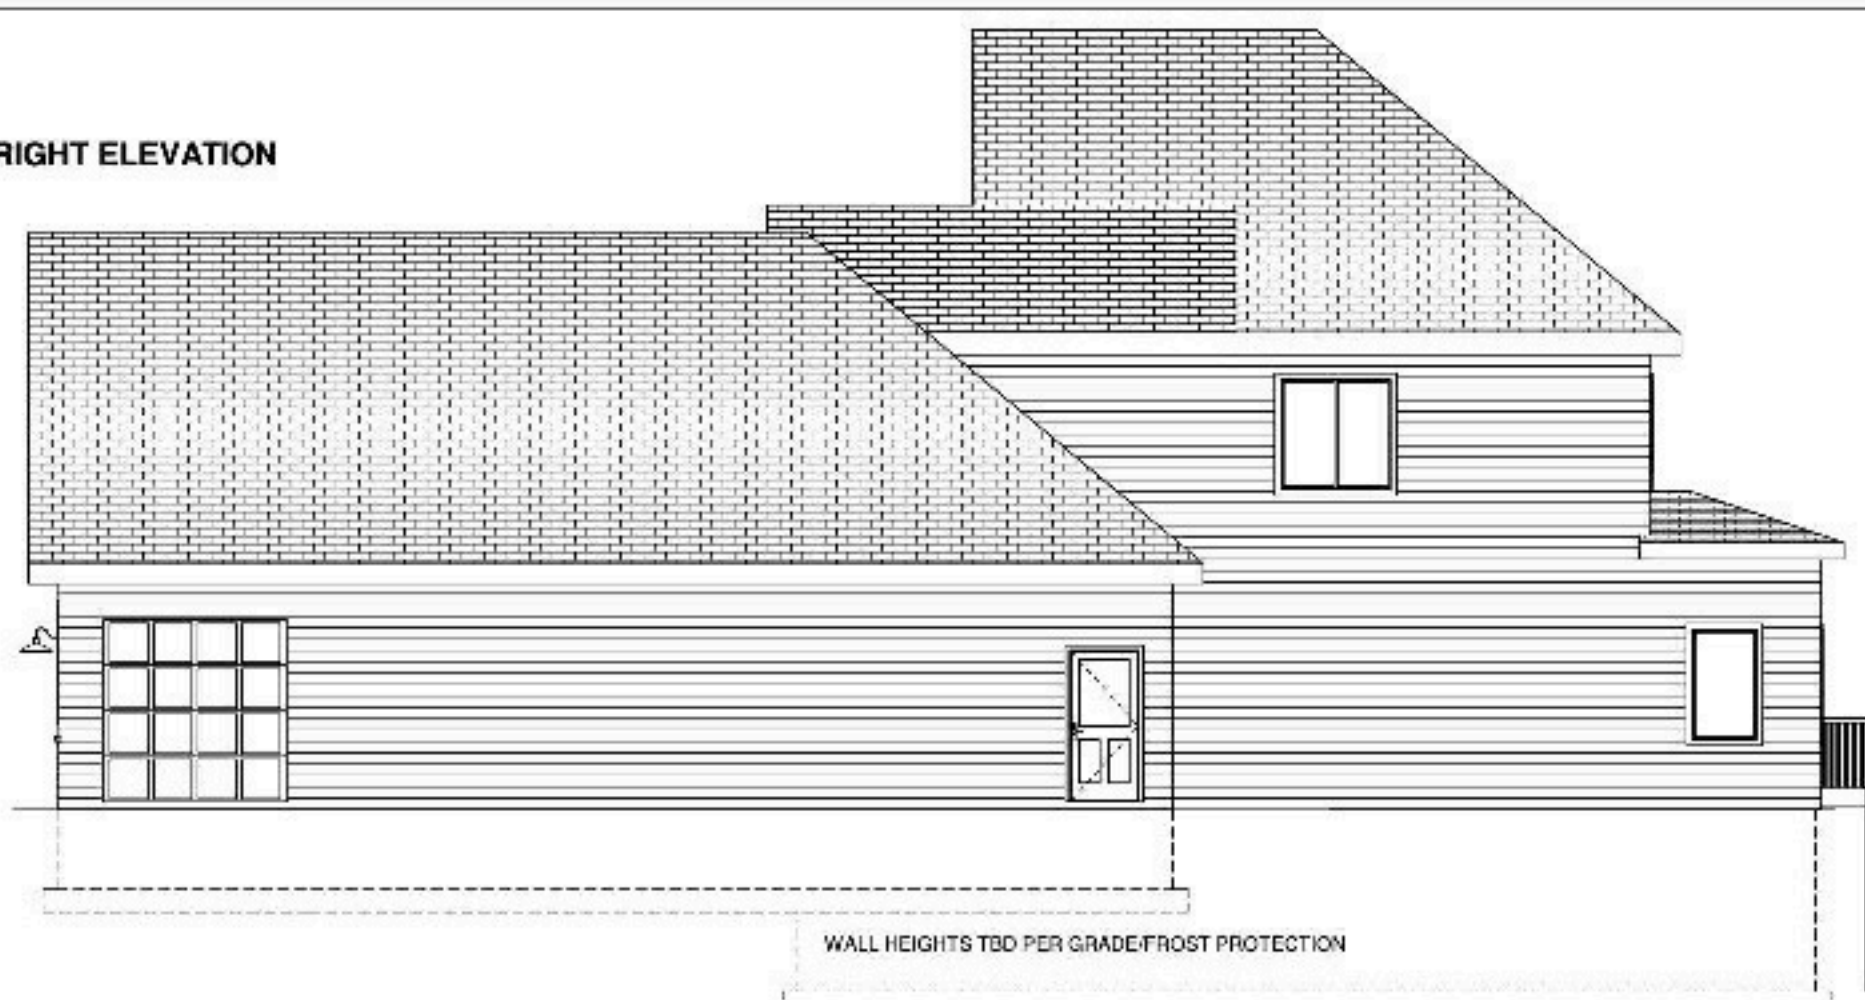

LEFT ELEVATION

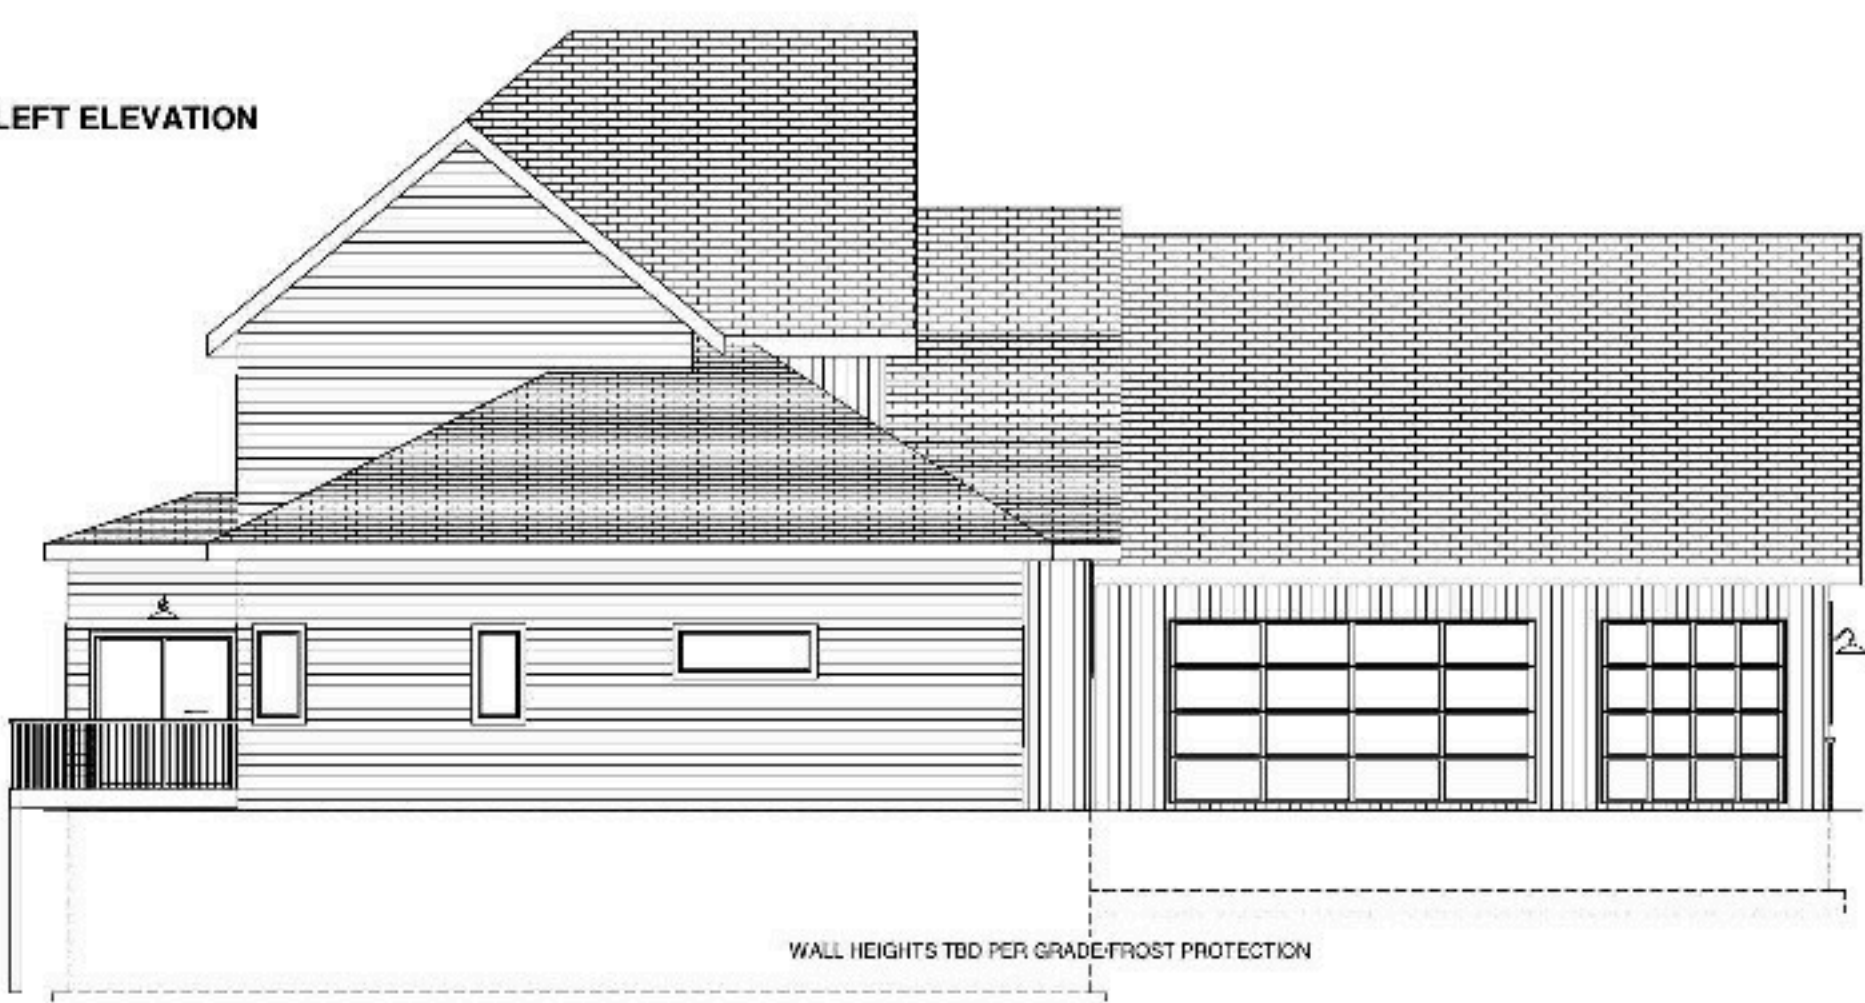

AUTODESK
www.autodesk.com/revit

RSB
RIGHT SIDE BRAIN
designs

RSB Designs drawings, plans, etc. are the sole property of RSB Designs and may not be copied in whole or part, printed or otherwise disseminated without express written permission of RSB Designs.

Date	Description
10/12/2023	Initial Design
10/12/2023	Revised Design
10/12/2023	Final Design

Scale: 1/4" = 1'-0"

Project Information: Custom
Project Name: REVIEW 10/12/2023
Owner: RSB Designs
Designer: RSB Designs

RSB Designs
Davis & Reed
Elevations 2

Project Information: Custom
Project Name: REVIEW 10/12/2023
Owner: RSB Designs
Designer: RSB Designs

A104
As indicated

This floor plan is for informational purposes only. The details including but not limited to sizes and options are subject to change and should be independently verified by the buyer with the General Contractor.


Right Side Brain Designs
2405 6th Ave SW, Altona
(515) 890-9951
www.RSBDesigns.com

1450 + 615 LOFT
BARNDOMINIUM PROJECT

FRONT ELEVATION



REAR ELEVATION

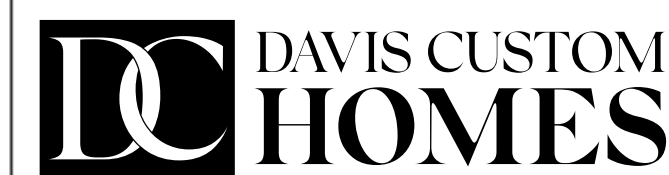

AUTODESK
www.autodesk.com/revit

RSB
RIGHT SIDE BRAIN
designs

RSB Designs drawings, plans, etc. are the sole property of RSB Designs and may not be copied in whole or part, printed or otherwise disseminated without express written permission of RSB Designs.

Date	Description
10/12/2023	Initial Design
10/12/2023	Revised Design
10/12/2023	Final Design

Scale: 1/4" = 1'-0"

Project Information: Custom
Project Name: REVIEW 10/12/2023
Owner: RSB Designs
Designer: RSB Designs

RSB Designs
Davis & Reed
Elevations

Project Information: Custom
Project Name: REVIEW 10/12/2023
Owner: RSB Designs
Designer: RSB Designs

A100
As indicated

This floor plan is for informational purposes only. The details including but not limited to sizes and options are subject to change and should be independently verified by the buyer with the General Contractor.

Right Side Brain Designs
2405 6th Ave SW, Altona
(515) 890-9951
www.RSBDesigns.com