






www.RSBDesigns.com

2x6 x 9' Main Floor Exterior Walls 2x6 x 8' Upper Floor Exterior Walls

Lower Level: 72"x60" SLIDER 2x6 WALKOUT WALL \_\_ @ 7'-0" HH\_ \_\_.

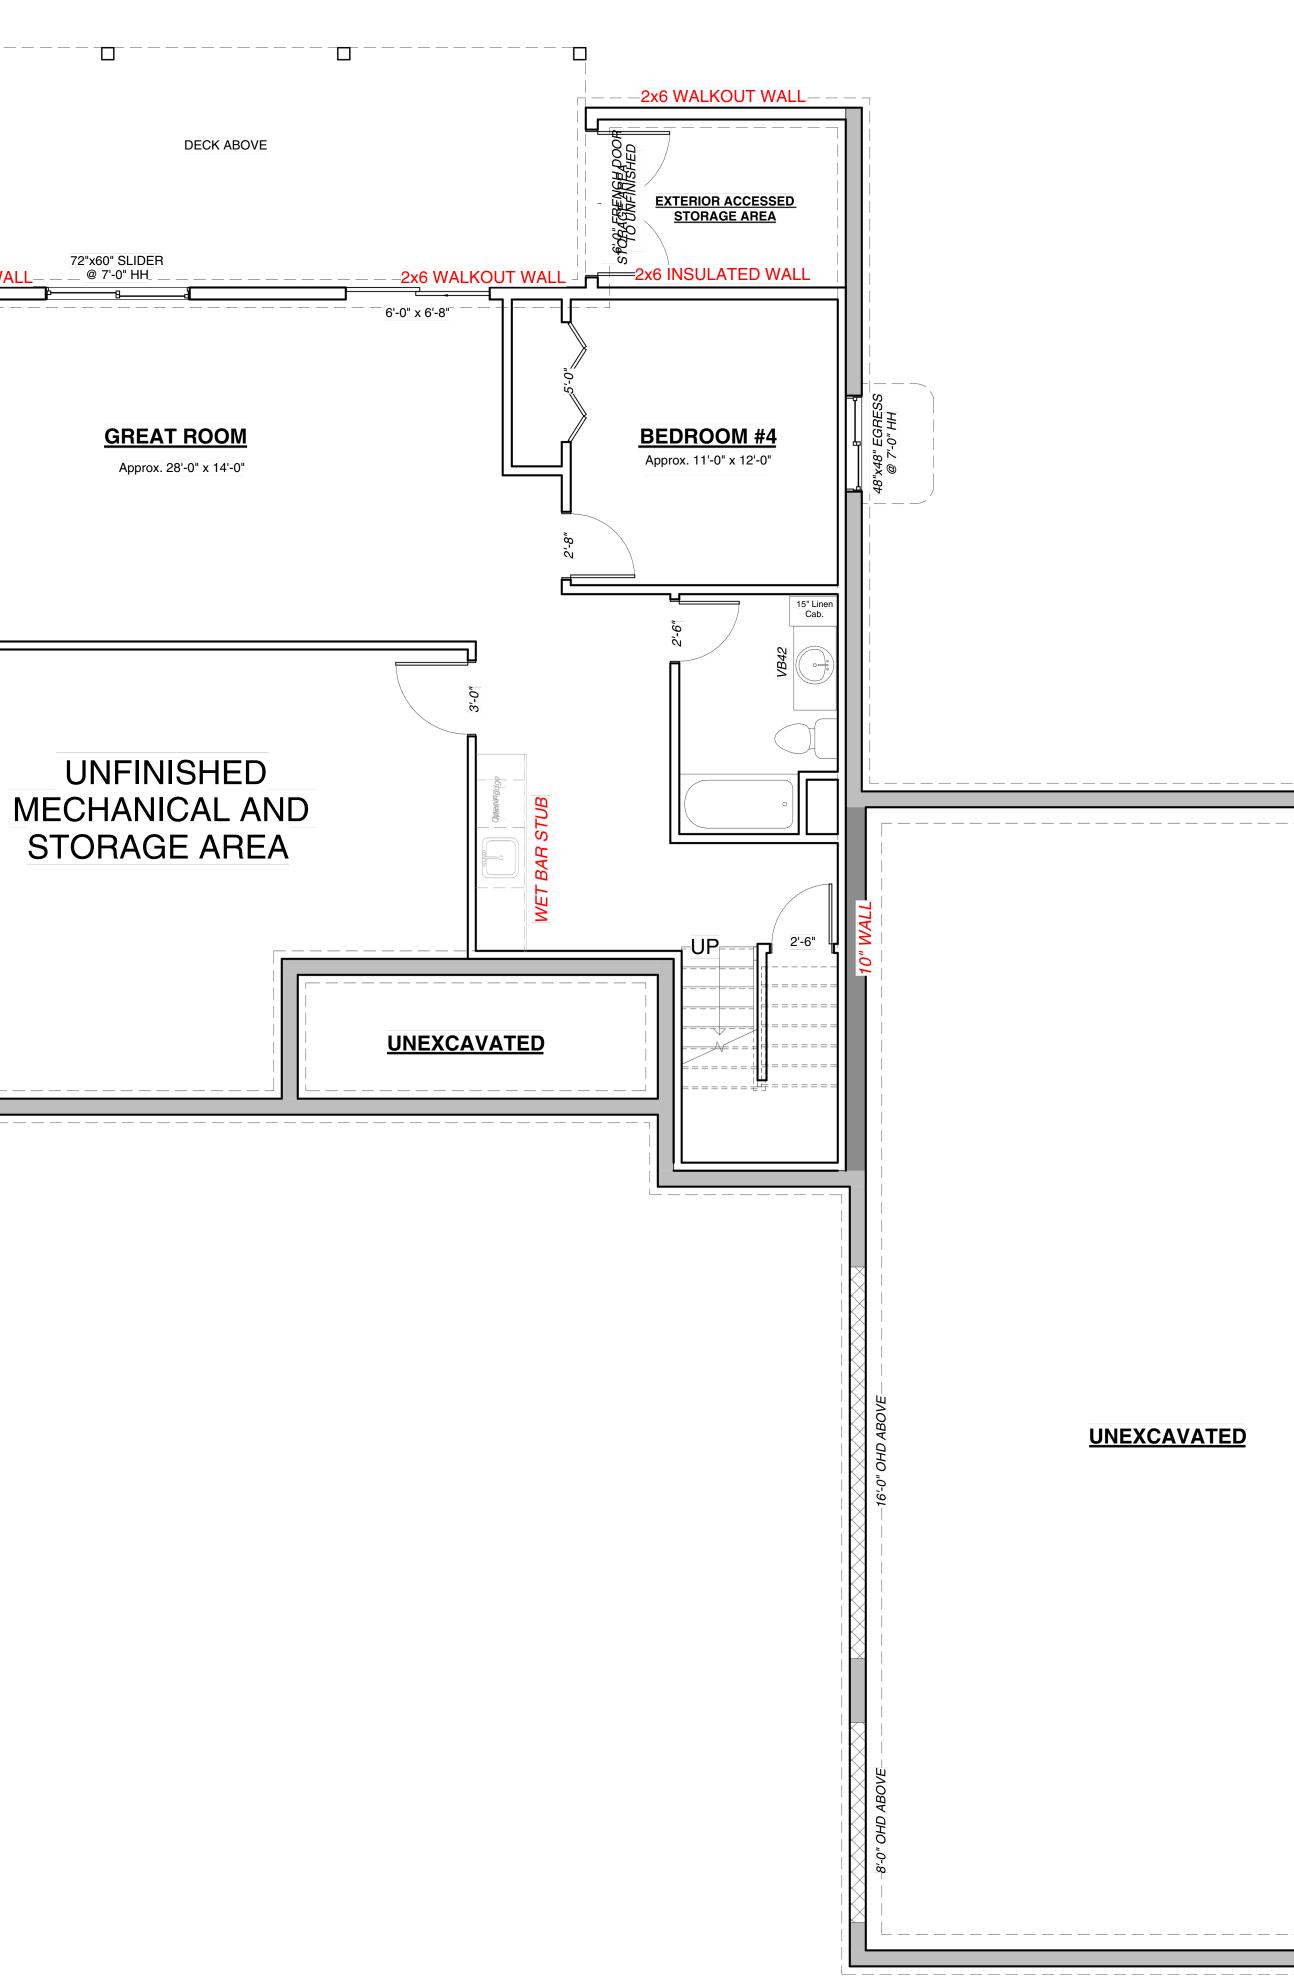






 	<i>−−−−−−−−−−−</i>	

www.autodesk.com/revit		
(R S B)		
$ \langle \mathbf{R}   \mathbf{J}   \mathbf{D} \rangle$		
RIGHT SIDE BRAIN		
designs		
1-8-1-8		
RSB Designs		
drawings, plans, etc.		
are the sole property		
of RSB Designs and		
may not be copied in		
whole or part, printed		
or otherwise		
disseminated without		
express written		
permission of RSB		
Designs.		
Date Description		
06/ 28/ 23 REVIEW MODE		
Square Footages		
Main Level House:Approx. 1450 SF FinishedLoft Area:Approx. 615 SF Finished		
Basement:     Approx. 1323 SF Finished		
Garage: Approx. 1026 SF		
RSB Designs		
Davis & Reed		
Lower Level		
Project Address/Name Custom		
Date REVIEW 06/28/2023 Drawn by Brit Borcherding		
Checked by Checker		
A101		
Scale 1/4" = 1'-0"		
This floor plan is for		
•		
informational purposes only.		
informational purposes only. The details including but not limited to sizes and options		
informational purposes only. The details including but not limited to sizes and options are subject to change and		
informational purposes only. The details including but not limited to sizes and options are subject to change and should be independently		
informational purposes only. The details including but not limited to sizes and options are subject to change and		
informational purposes only. The details including but not limited to sizes and options are subject to change and should be independently verified by the buyer with the		
informational purposes only. The details including but not limited to sizes and options are subject to change and should be independently verified by the buyer with the		
<ul> <li>informational purposes only. The details including but not limited to sizes and options are subject to change and should be independently verified by the buyer with the General Contractor.</li> <li>Right Side Brain Designs</li> </ul>		
informational purposes only. The details including but not limited to sizes and options are subject to change and should be independently verified by the buyer with the General Contractor.		

Main Level:

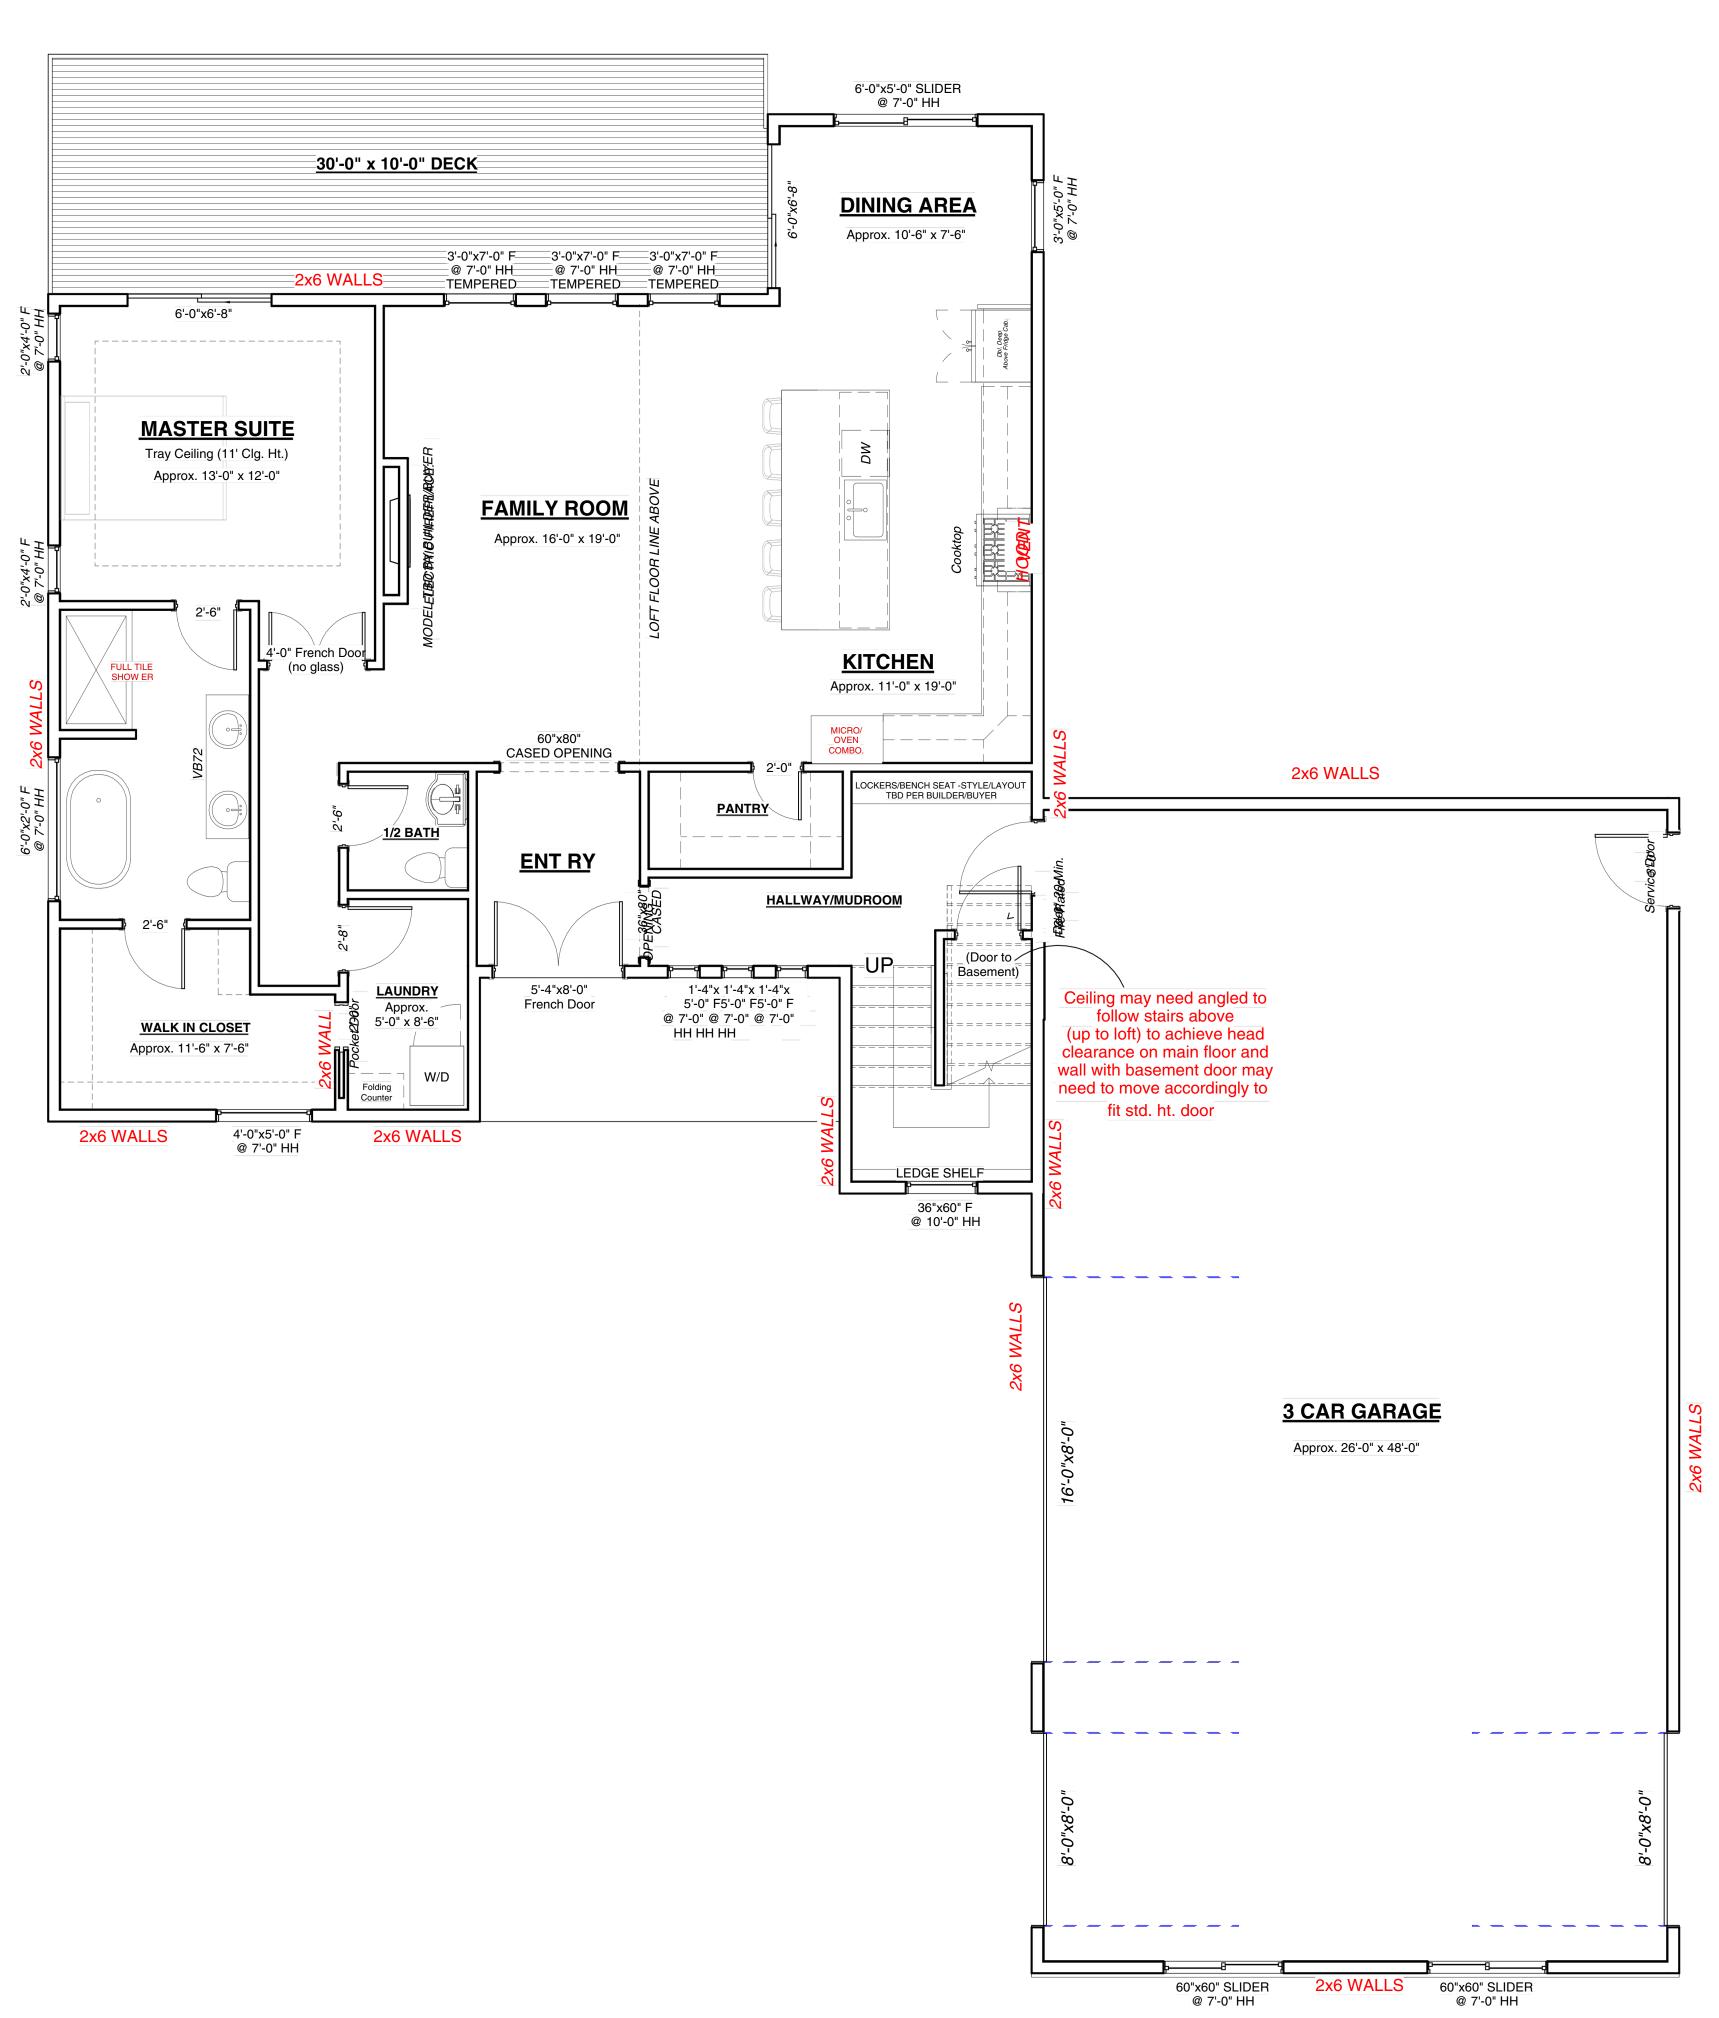







www.autodesk.com/revit			
$(\mathbf{R} \mathbf{S} \mathbf{B})$			
RIGHT SIDE BRAIN			
designs			
RSB Designs			
drawings, plans, etc.			
are the sole property			
of RSB Designs and may not be copied in			
whole or part, printed			
or otherwise			
disseminated without			
express written			
permission of RSB			
Designs.			
Date         Description           06/ 28/ 23         REVIEW MODE			
Square Footages			
Main Level House:Approx. 1450 SF FinishedLoft Area:Approx. 615 SF Finished			
Basement: Approx. 1323 SF Finished			
Garage: Approx. 1026 SF			
RSB Designs			
Davis & Reed			
Main Level			
Project Address/NameCustomDateREVIEW 06/28/2023			
Drawn by Brit Borcherding Checked by -			
A102			
Scale 1/4" = 1'-0"			
This floor plan is for informational purposes only.			
The details including but not			
limited to sizes and options are subject to change and			
should be independently			
verified by the buyer with the General Contractor.			
Right Side Brain Designs 2405 6th Ave SW, Altoona			
(515) 890-9951			
www.RSBDesigns.com			

**Upper Level:** 

### **Roof Layout:**

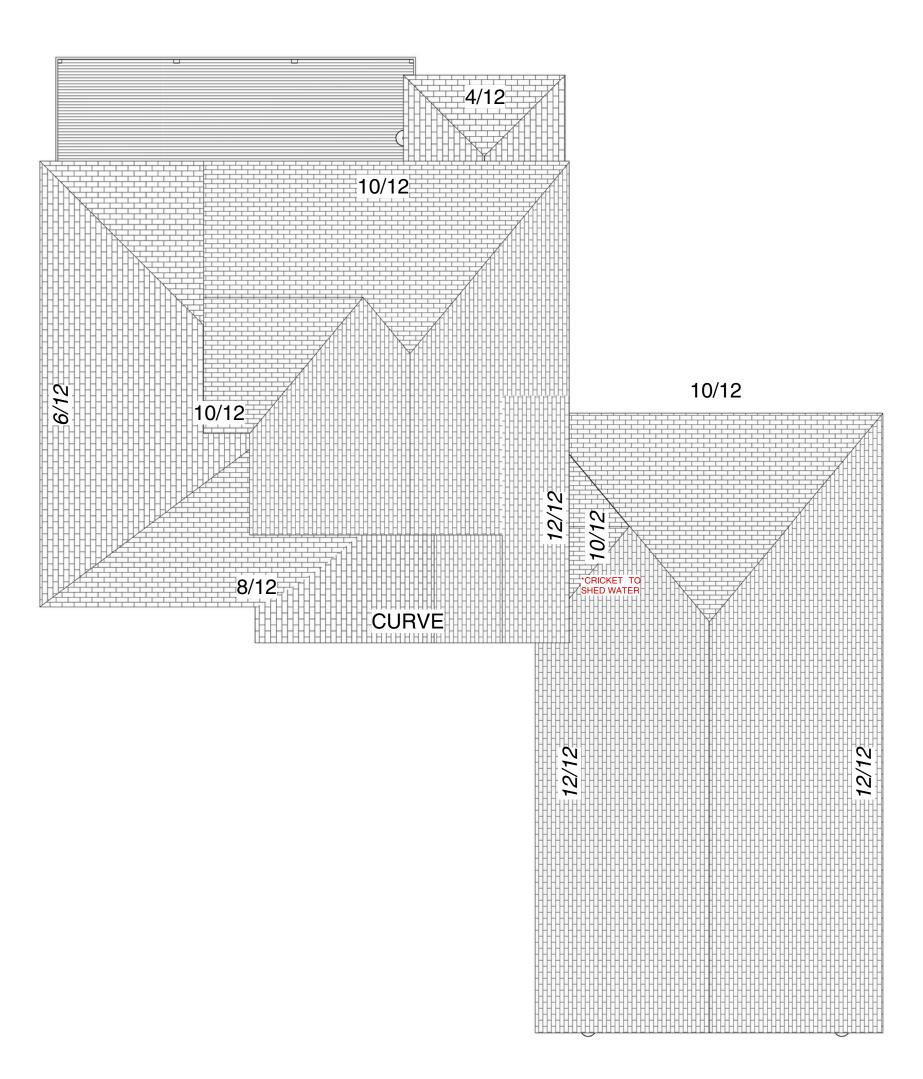

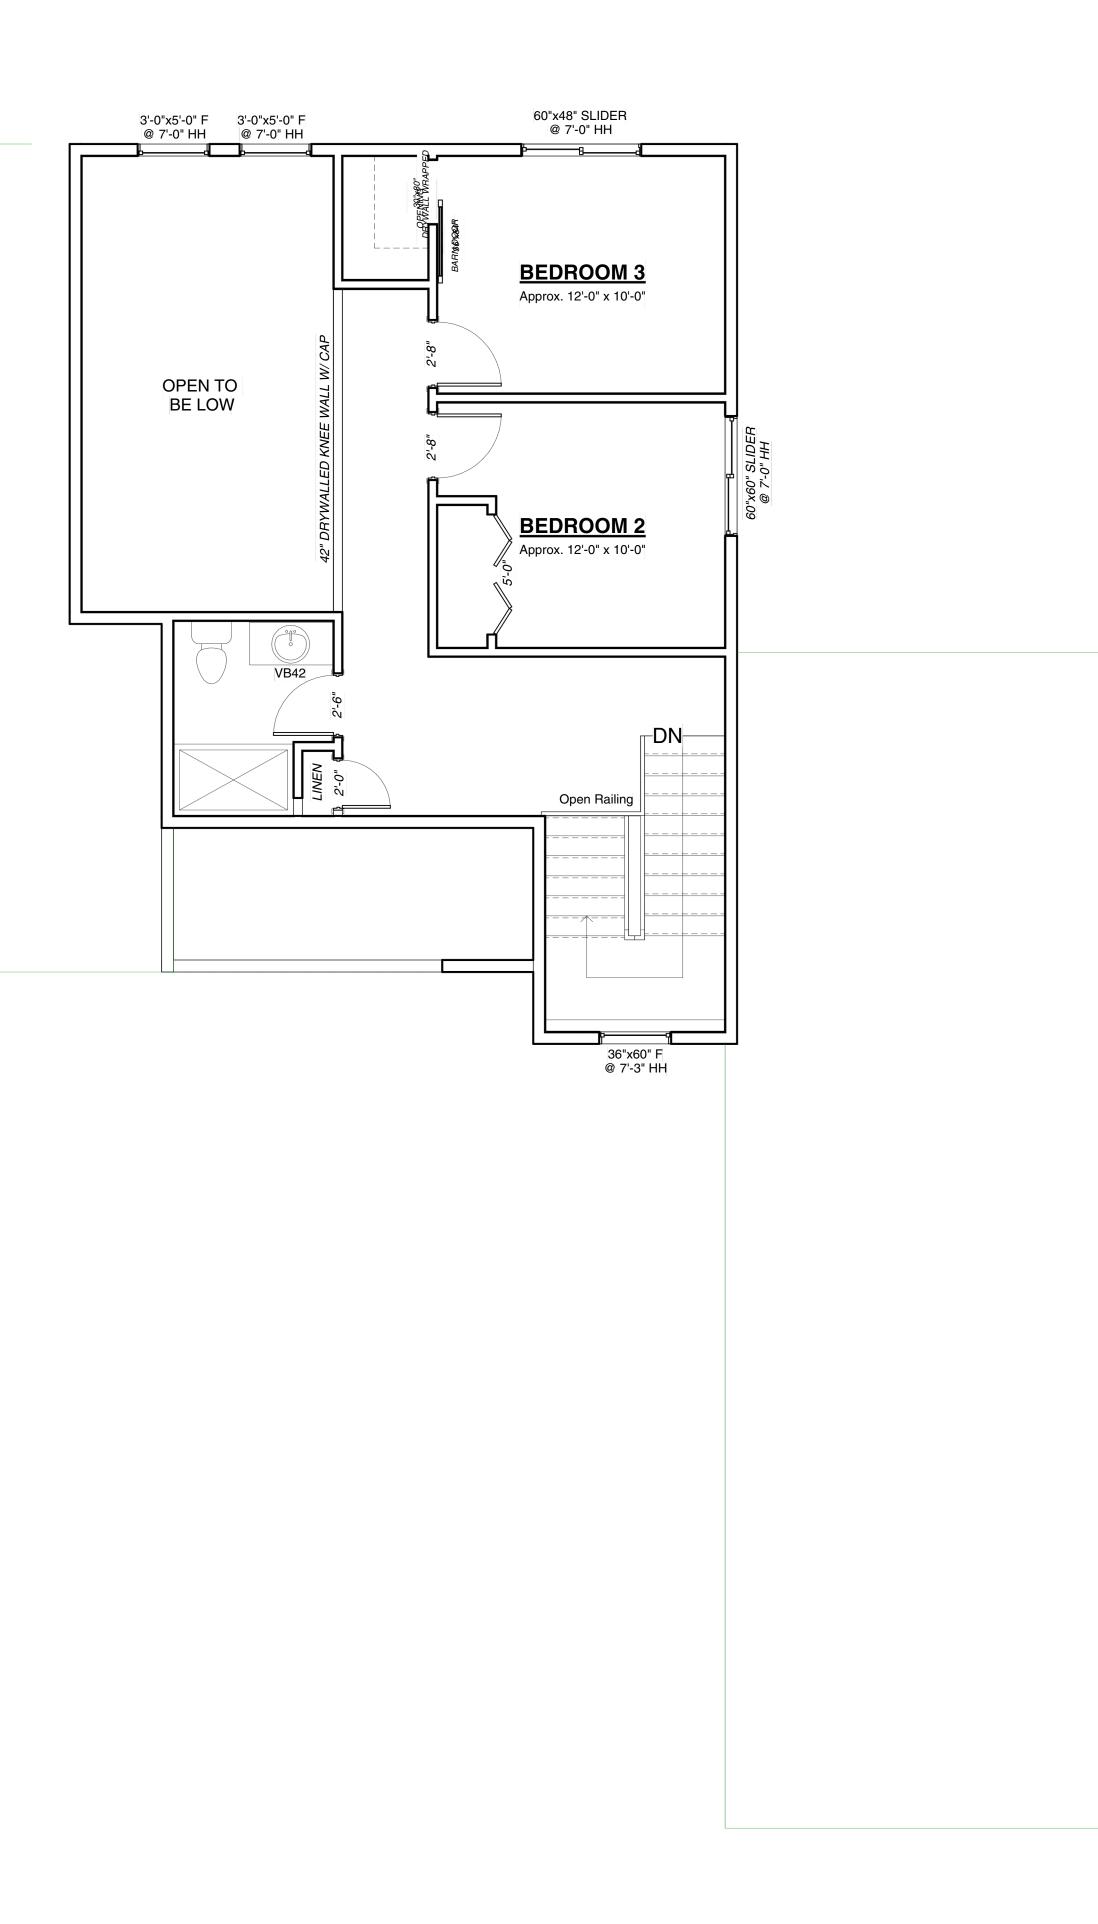







www.autodesk.com/revit


R S B

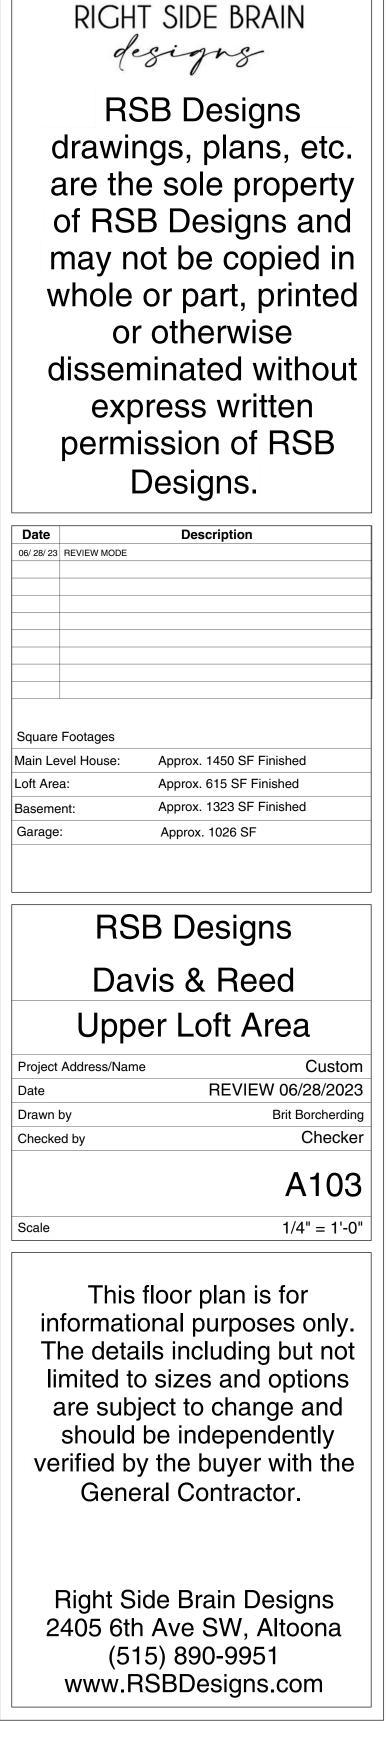


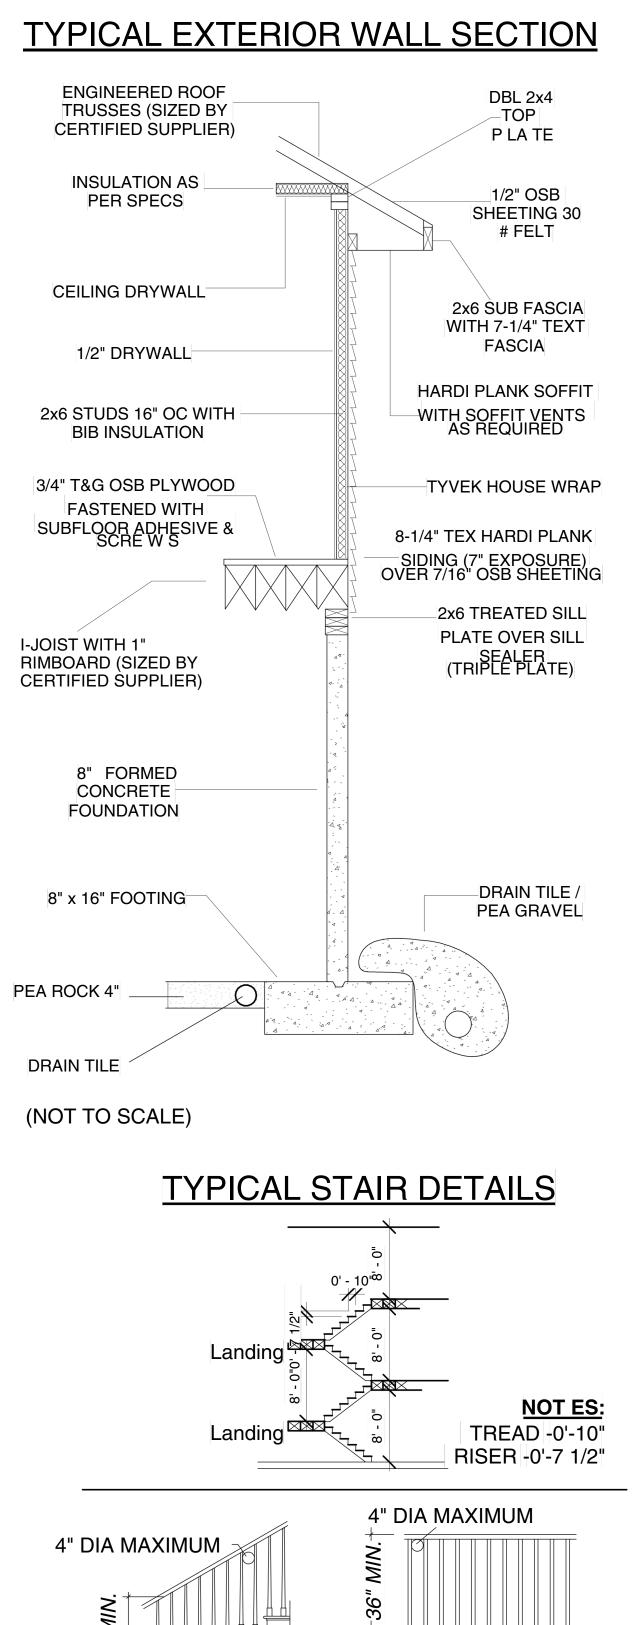





Custom

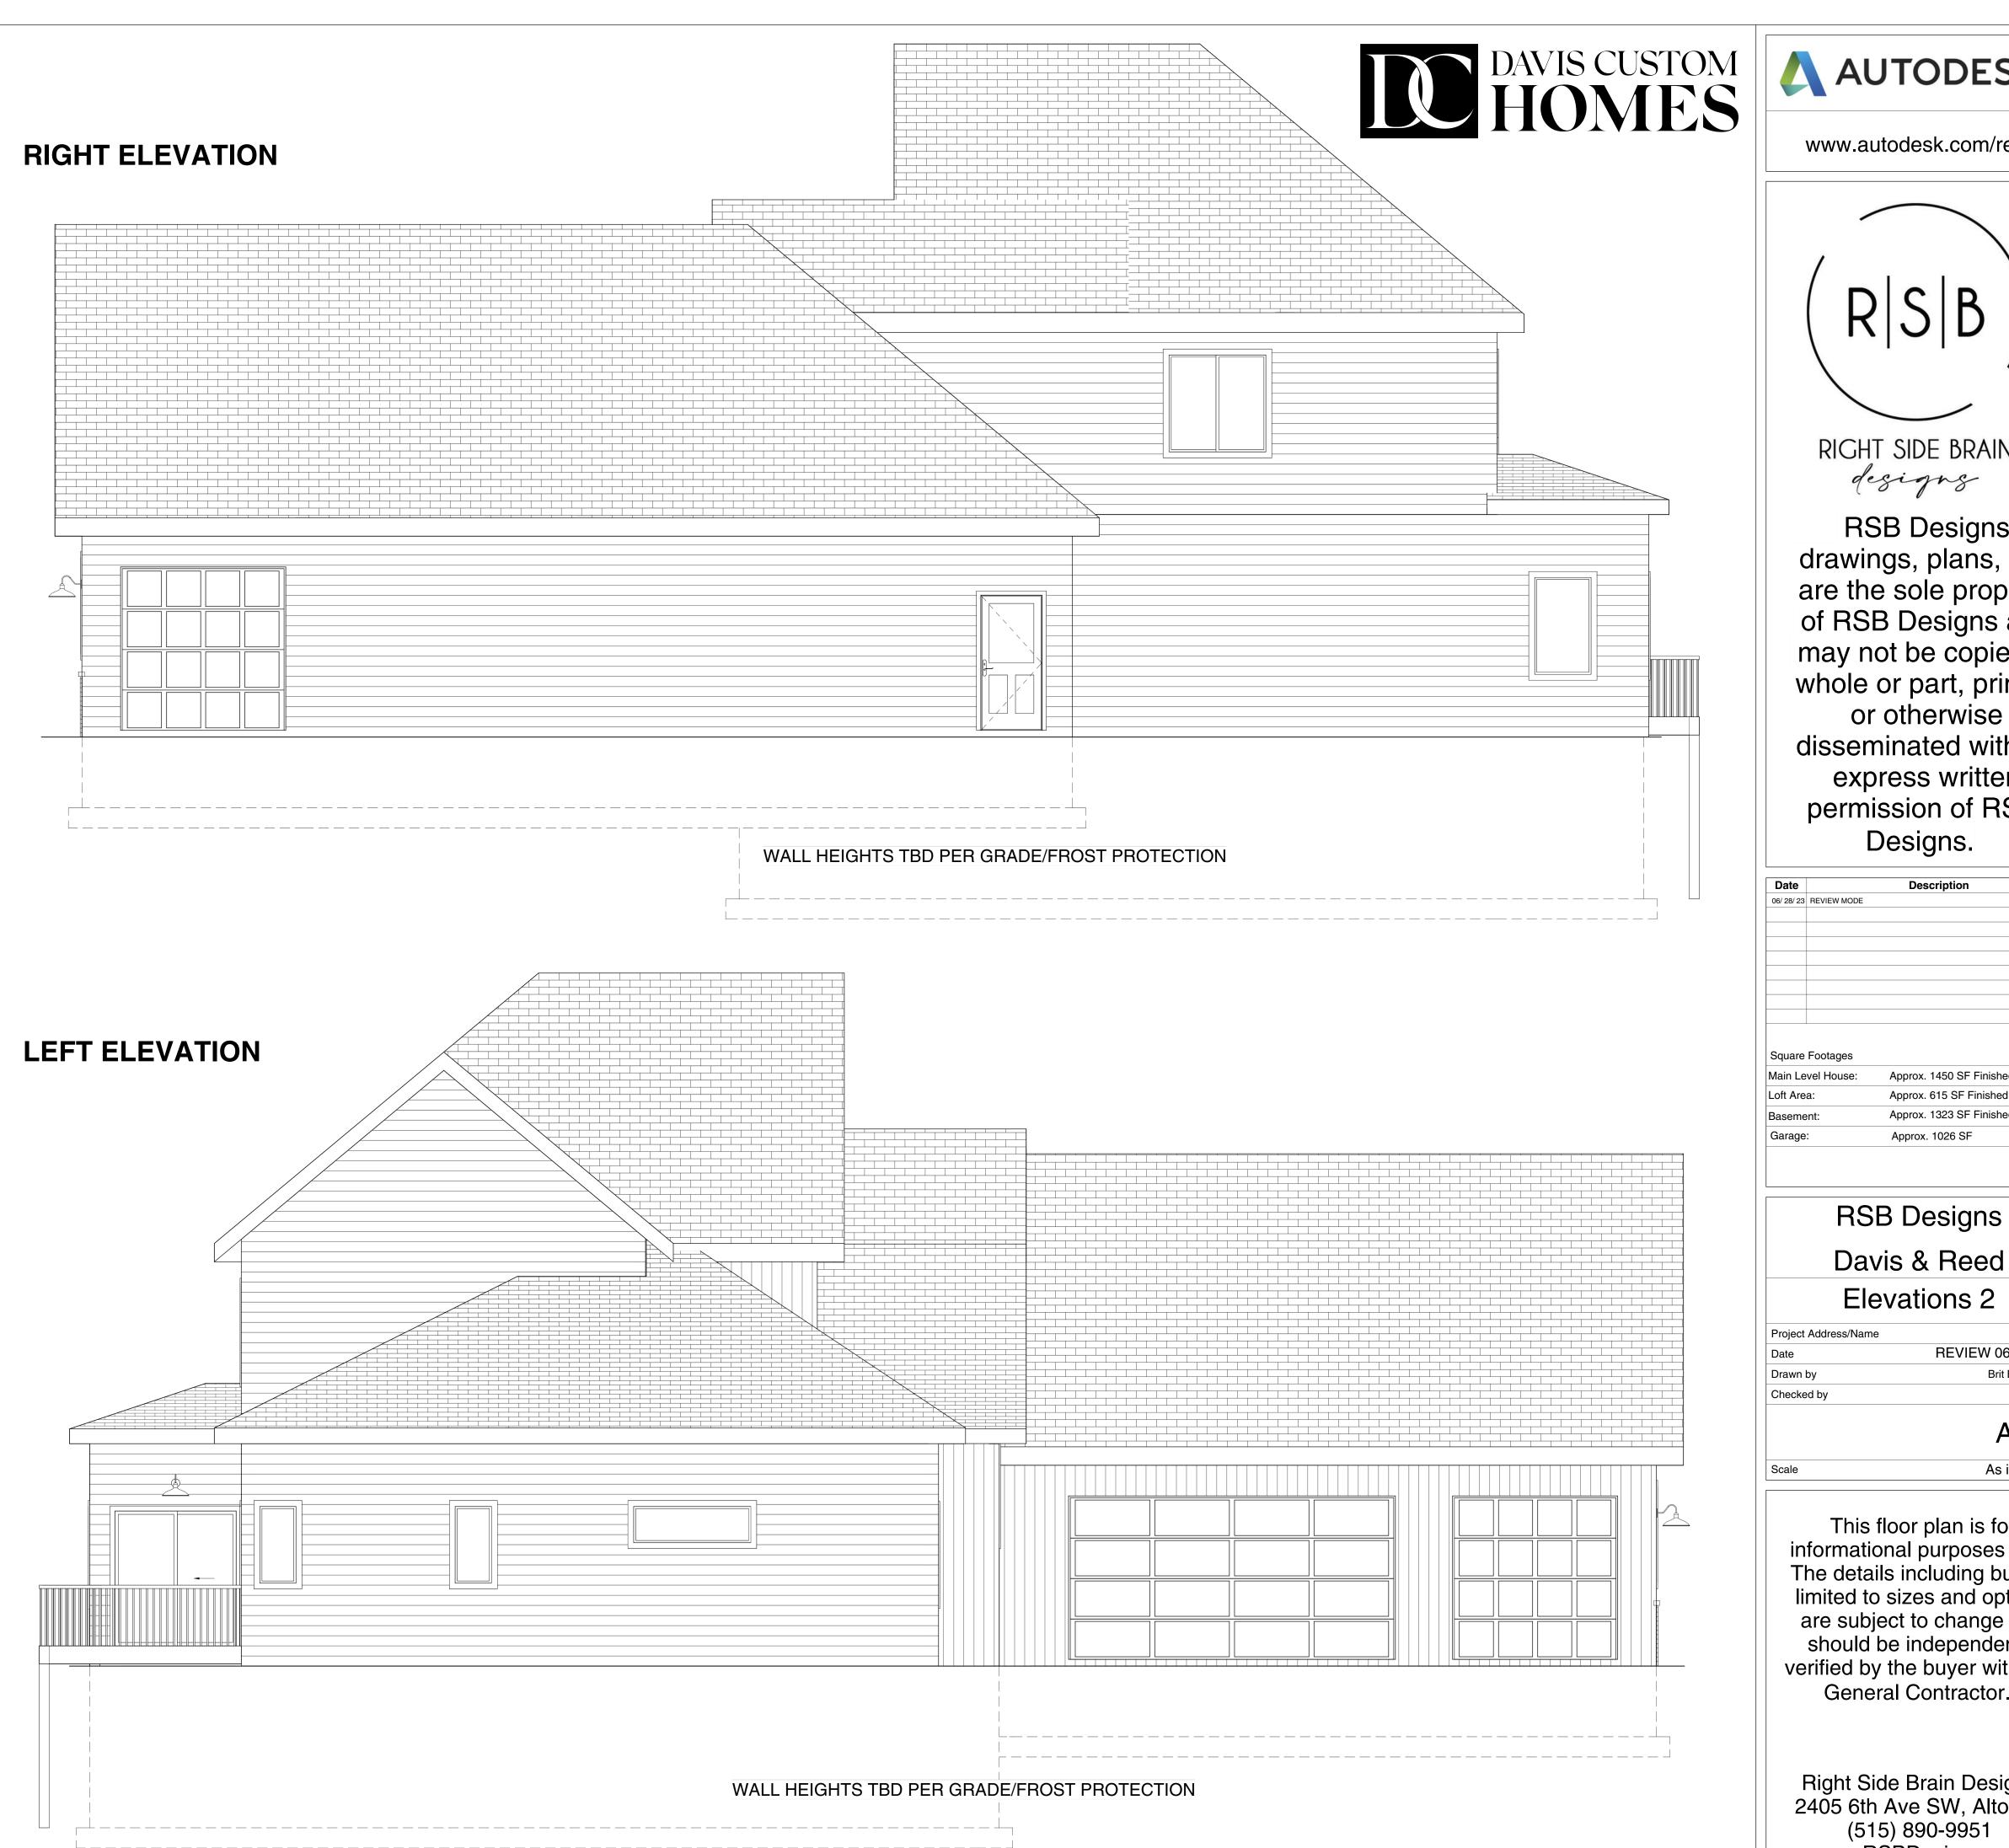

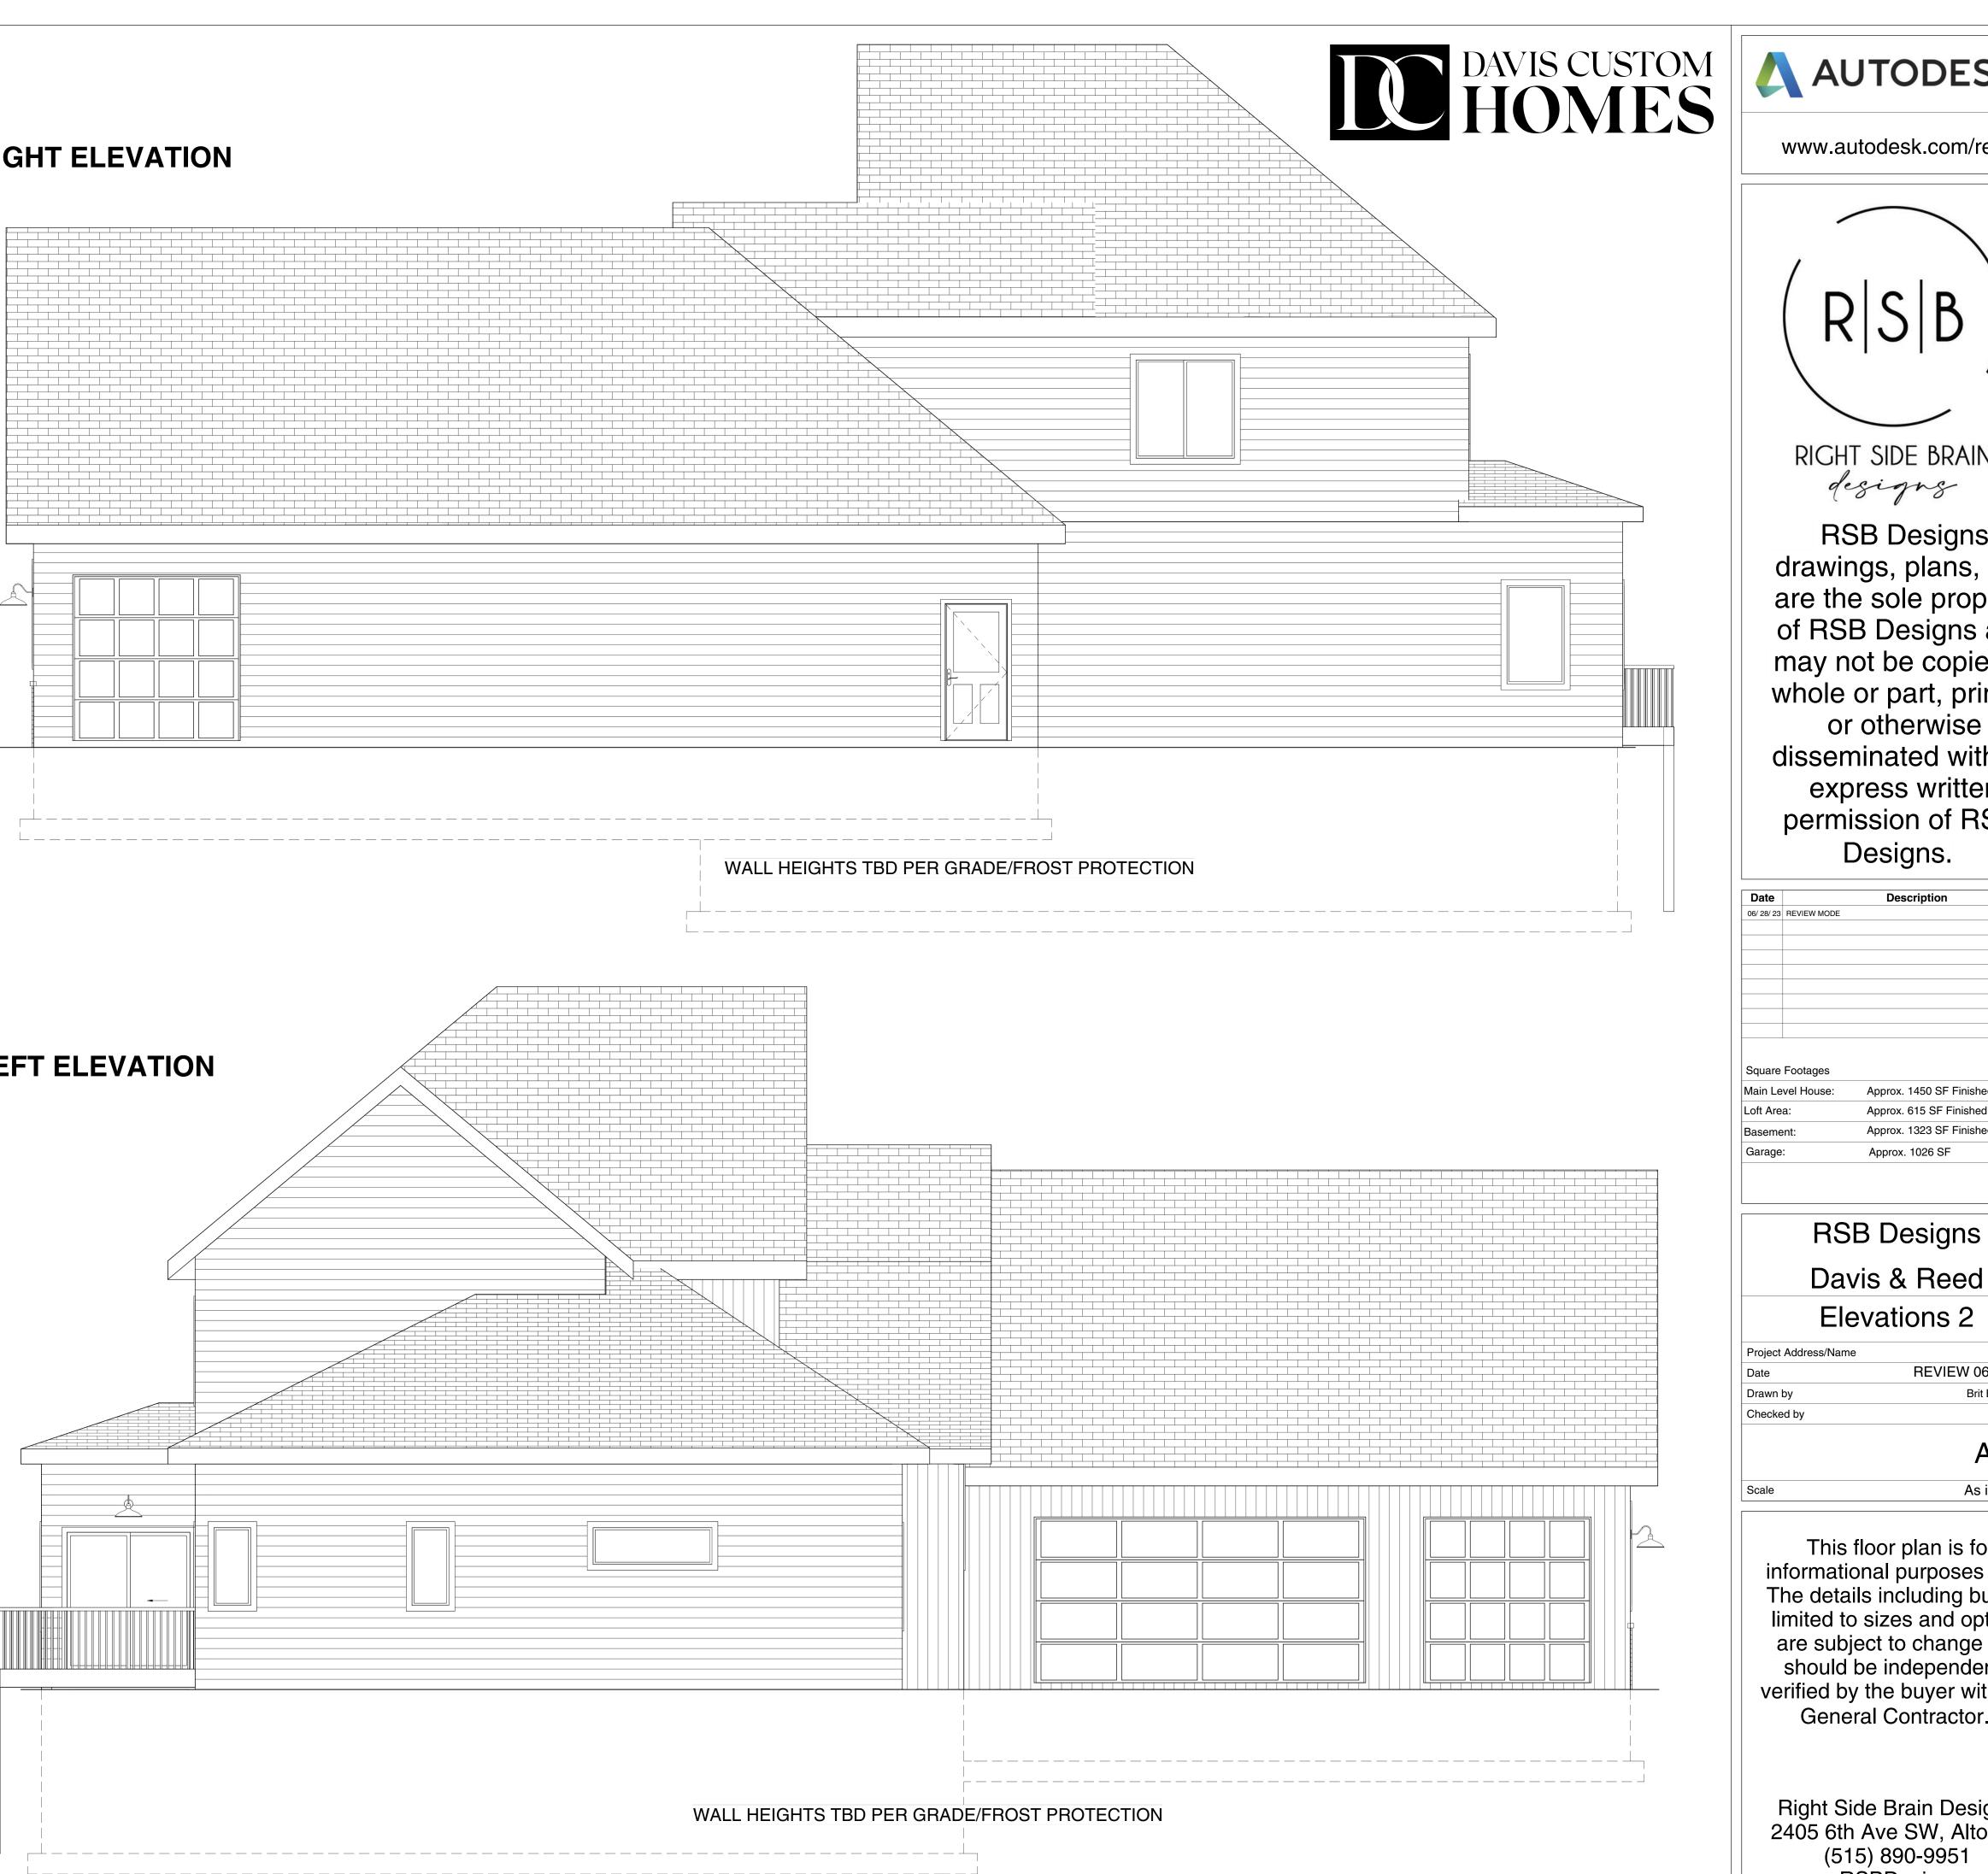

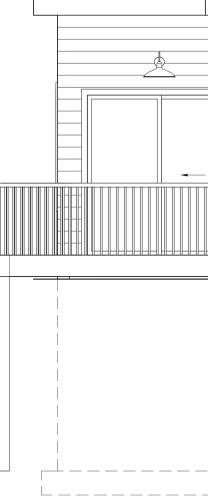

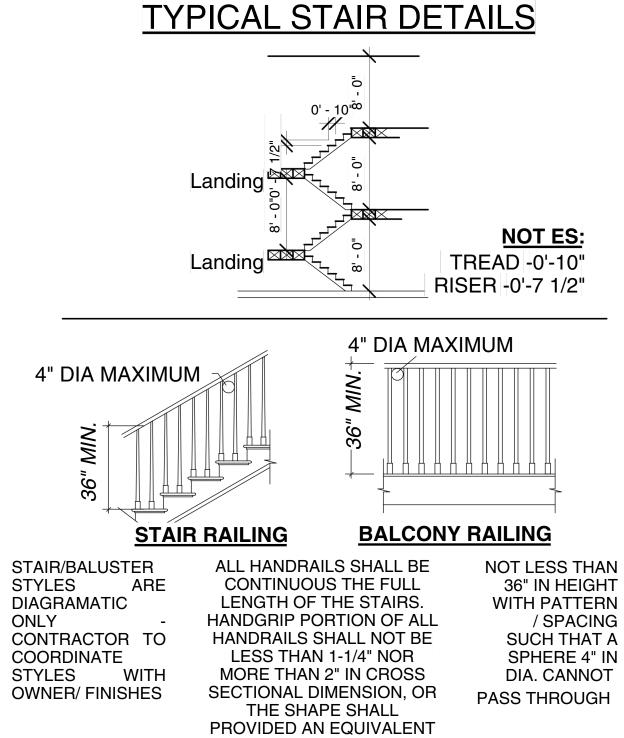

**GRIPPING SURFACE**