


DAVIS CUSTOM HOMES

1470 SQ FT CONTEMPORARY RANCH



FRONT ELEVATION

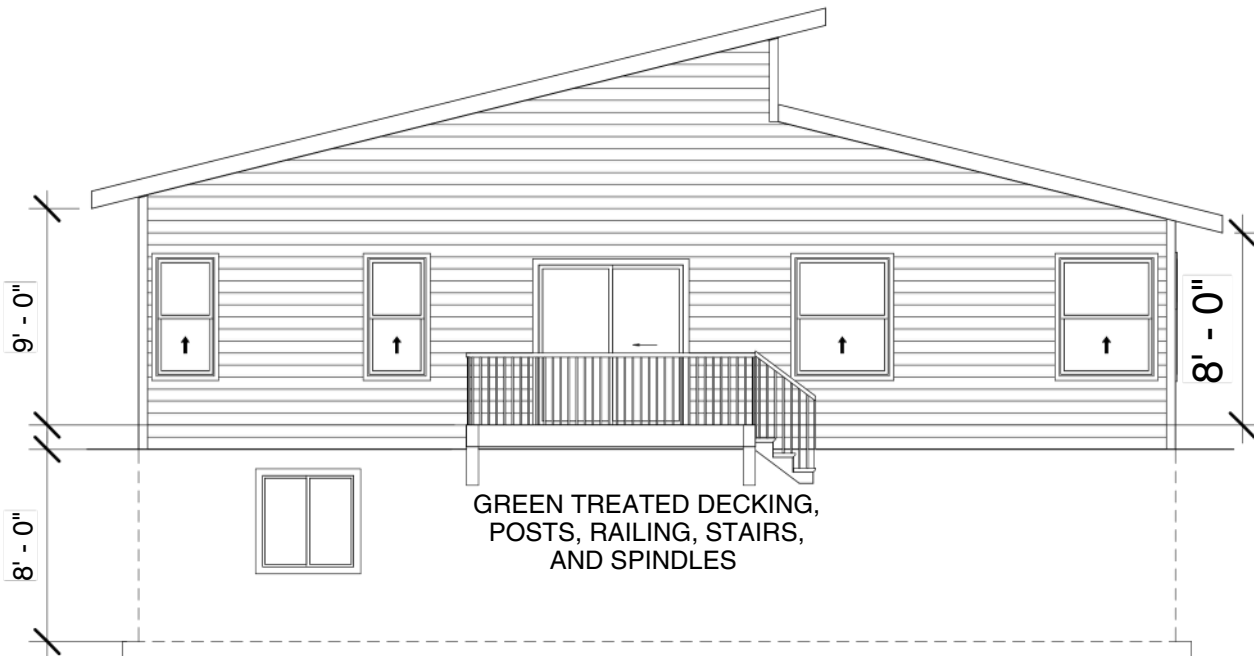

REAR ELEVATION

8" x 8' Full Foundation
2x4 x 8' Main Floor Wall Construction
(2x6 where noted)



This floor plan is for informational purposes only. The details including but not limited to sizes and options are subject to change and should be independently verified by the buyer with the General Contractor.




RSB Designs
NARROW
RANCH

Elevations

REVIEW	
Project number	MODE
Date	09/24/2021
Drawn by	Author
Checked by	Checker

A101


DAVIS CUSTOM HOMES
1470 SQ FT CONTEMPORARY RANCH

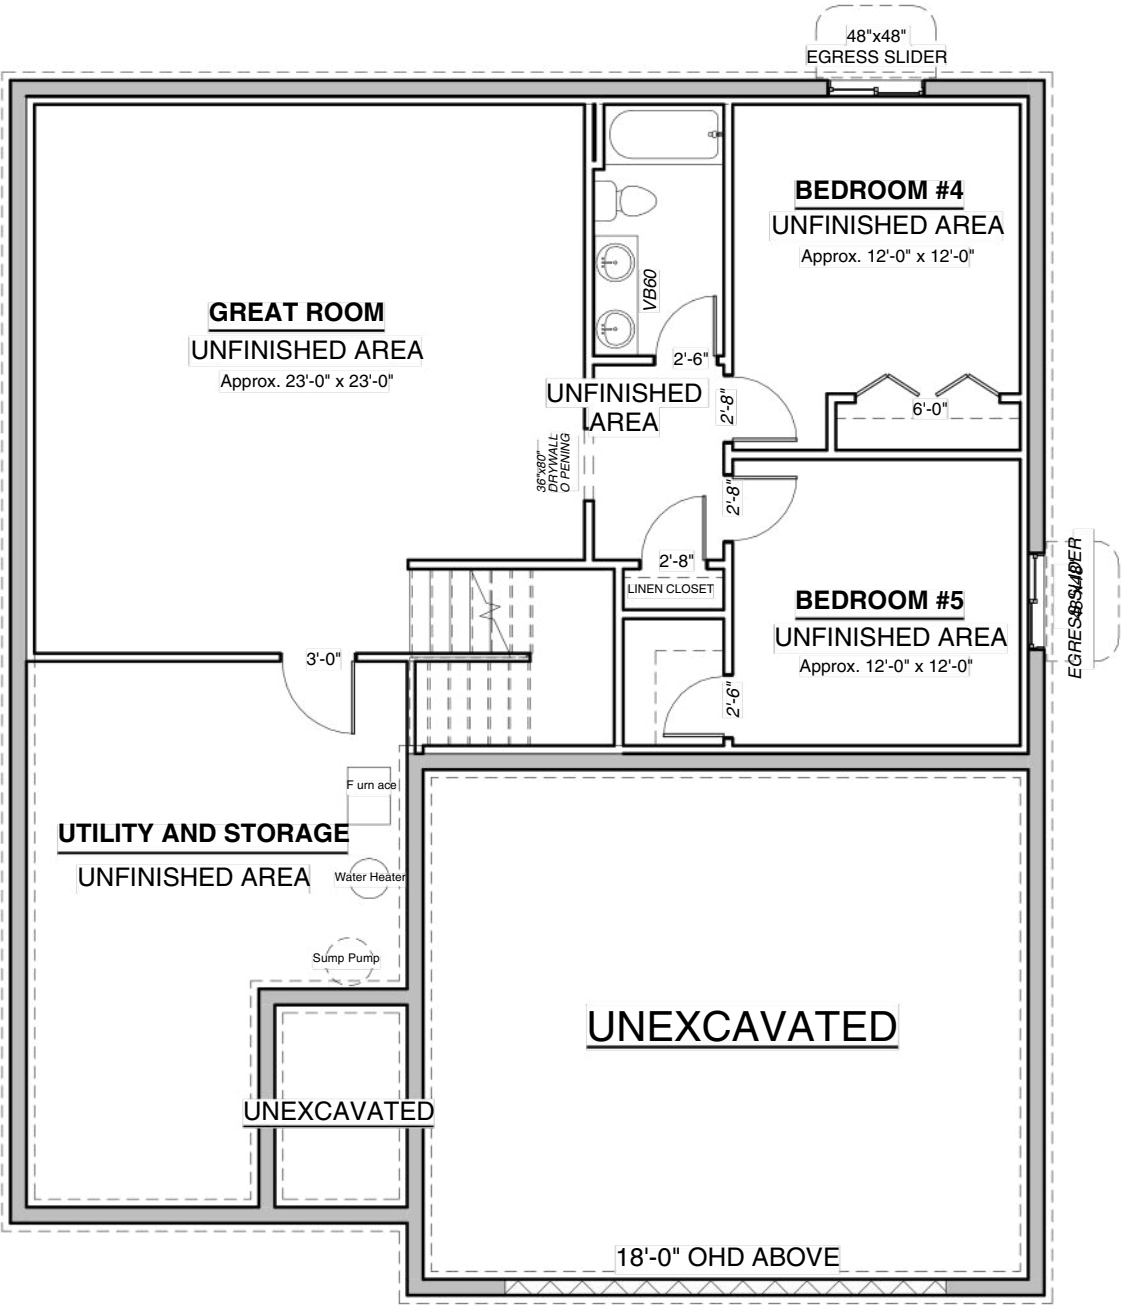

Lower Level

<div><p>RIGHT SIDE BRAIN <i>designs</i></p></div>	<div><p>This floor plan is for informational purposes only. The details including but not limited to sizes and options are subject to change and should be independently verified by the buyer with the General Contractor.</p><div> AUTODESK www.autodesk.com/revit</div></div>	<div><h1>RSB Designs</h1><h1>NARROW RANCH</h1></div>		Lower Level		A102
				REVIEW		
				Project number	MODE	
				Date	09/24/2021	
				Drawn by	Author	
			Checked by	Checker		

DAVIS CUSTOM HOMES
1470 SQ FT CONTEMPORARY RANCH

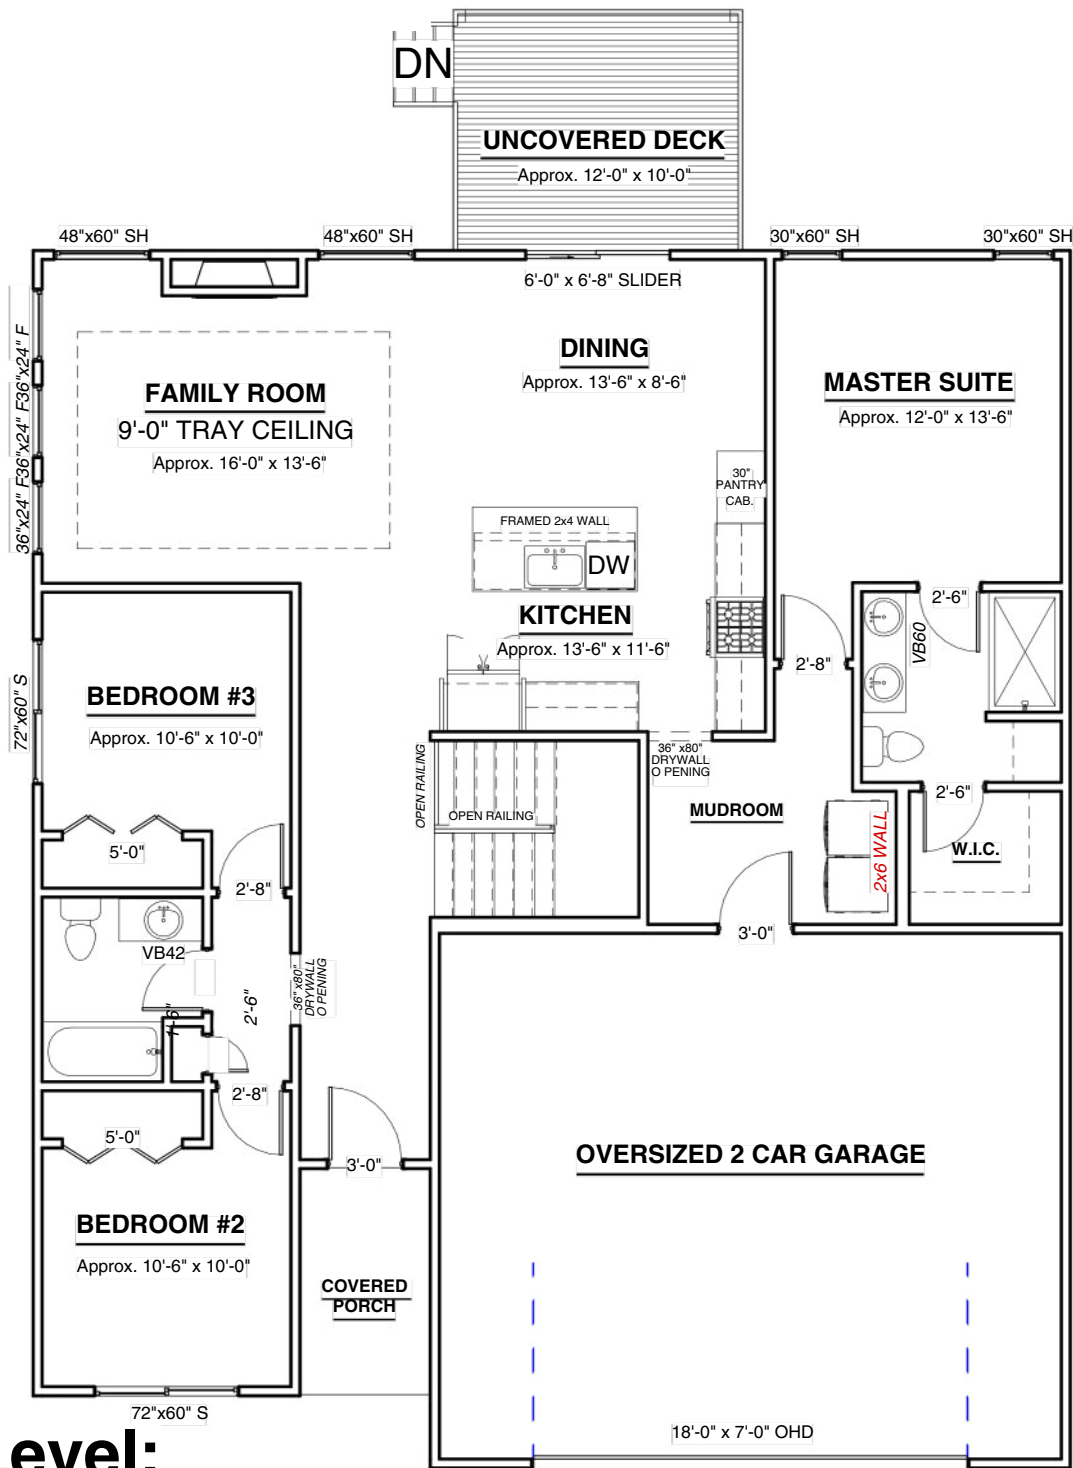

Main Level:



RIGHT SIDE BRAIN
designs

This floor plan is for informational purposes only. The details including but not limited to sizes and options are subject to change and should be independently verified by the buyer with the General Contractor.



RSB Designs
NARROW
RANCH


Main Level

REVIEW	
Project number	MODE
Date	09/24/2021
Drawn by	Author
Checked by	Checker


A103

DAVIS CUSTOM HOMES

1470 SQ FT CONTEMPORARY RANCH

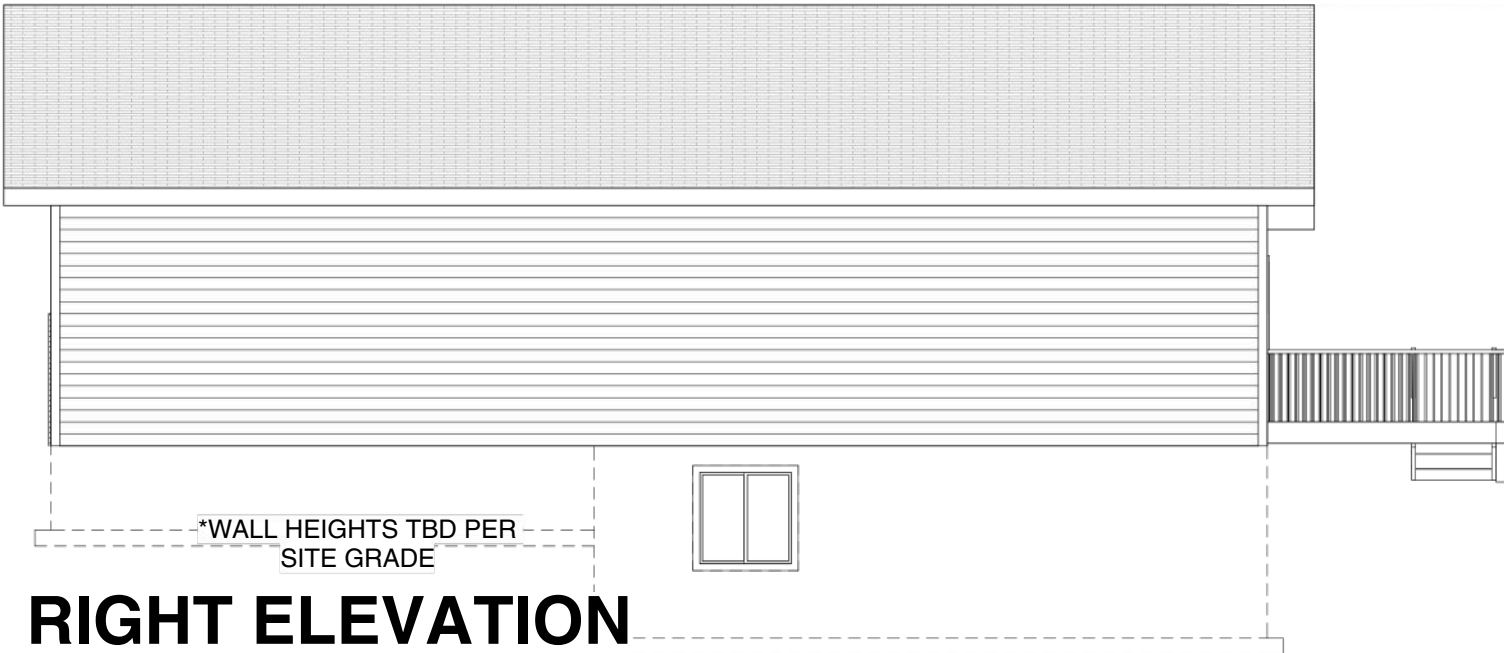

RIGHT ELEVATION

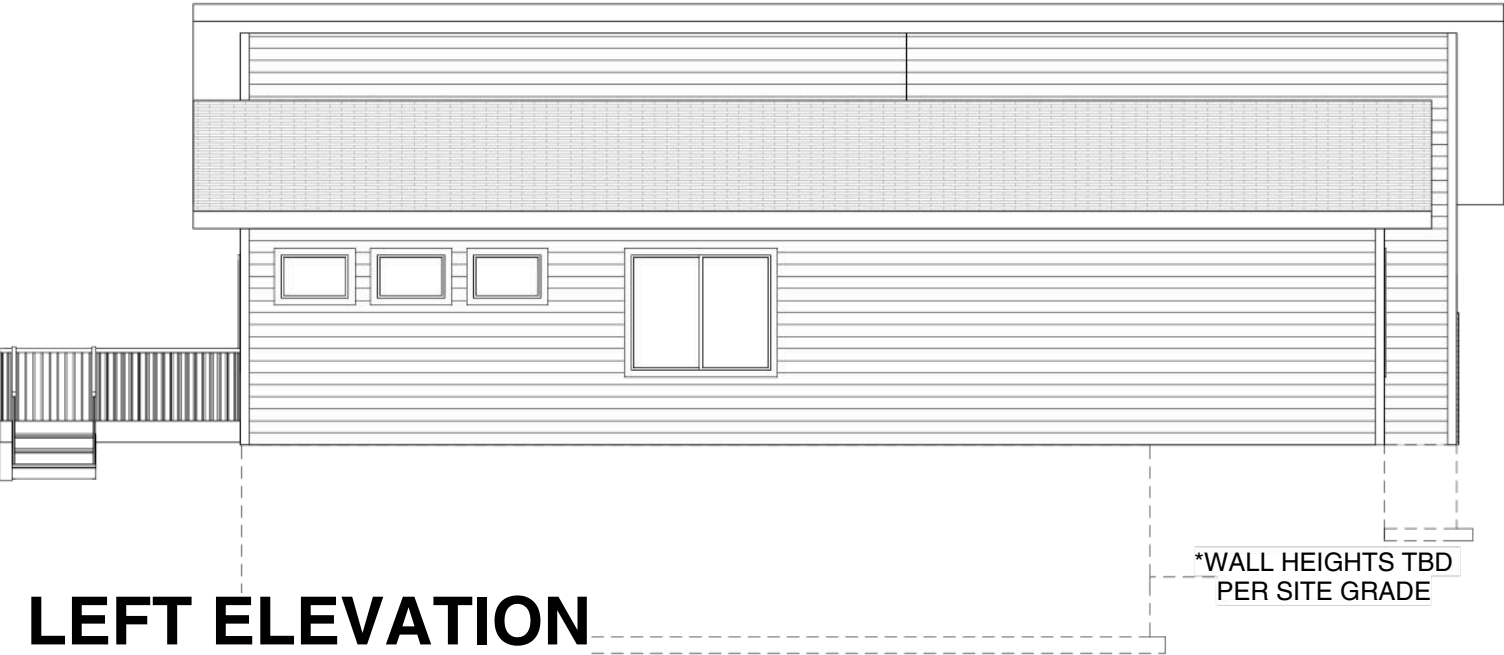

LEFT ELEVATION



This floor plan is for informational purposes only. The details including but not limited to sizes and options are subject to change and should be independently verified by the buyer with the General Contractor.



RSB Designs
NARROW
RANCH

Elevations 2

REVIEW	
Project number	MODE
Date	09/24/2021
Drawn by	Author
Checked by	Checker

A104