



DAVIS CUSTOM HOMES

1485 SF RANCH

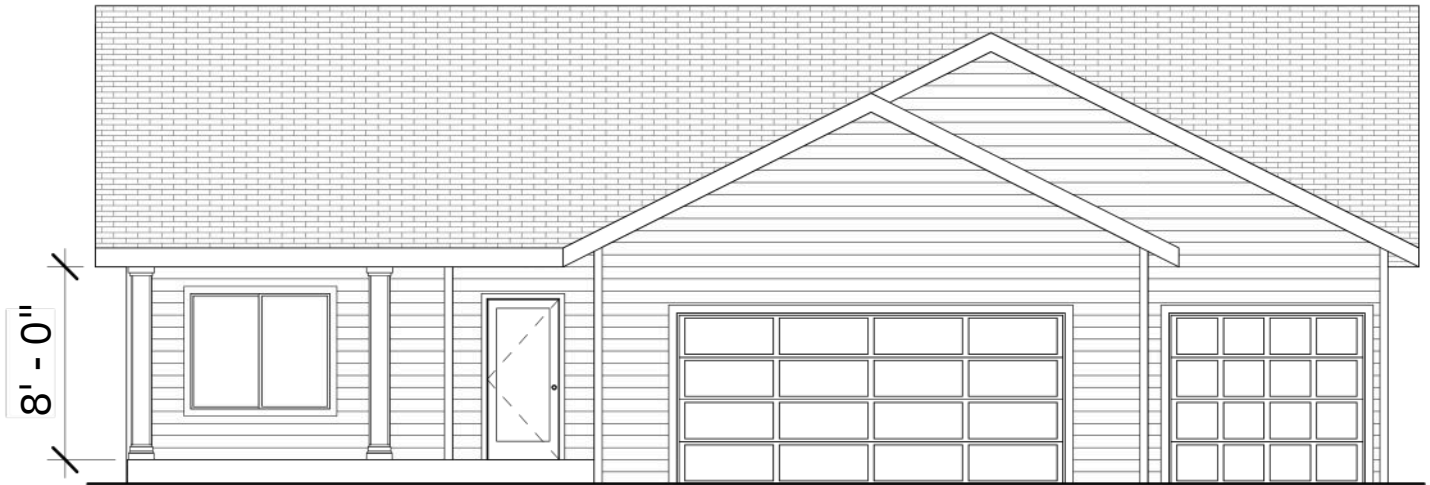

FRONT ELEVATION

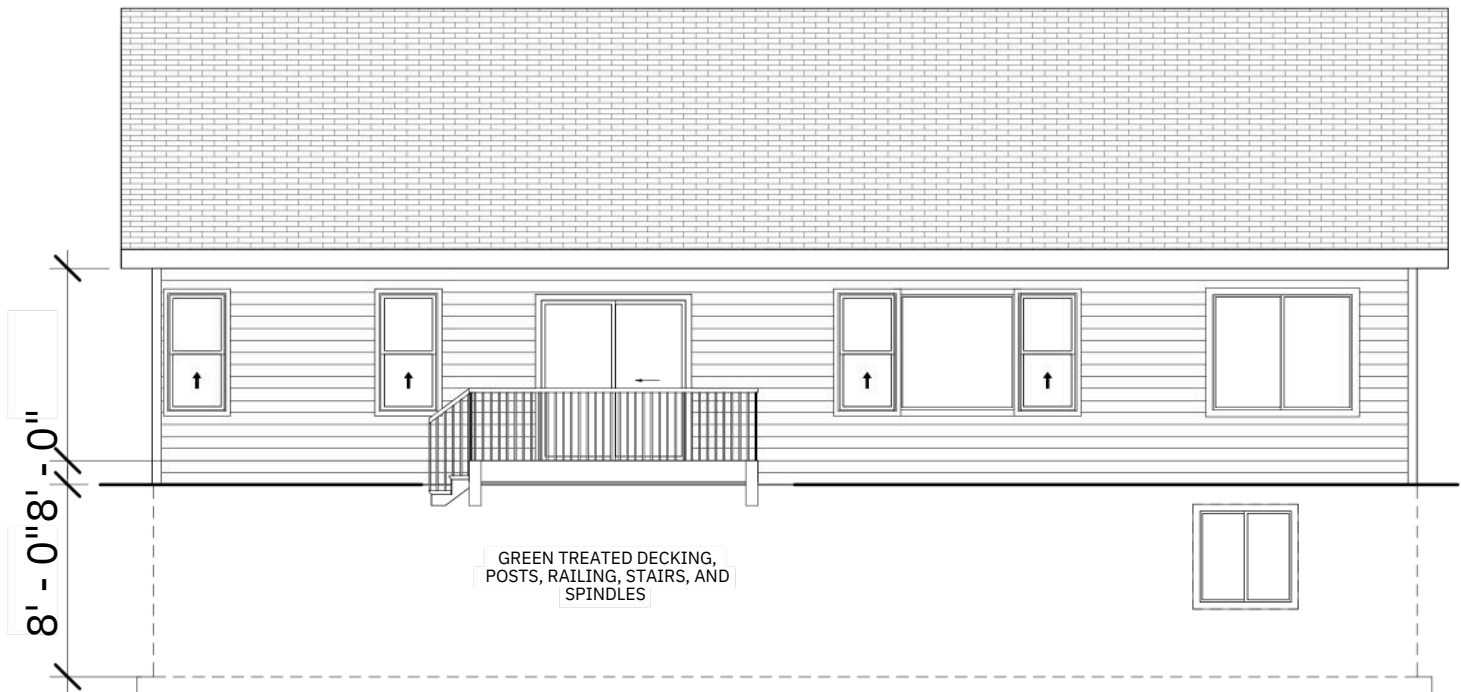

REAR ELEVATION



This floor plan is for informational purposes only. The details including but not limited to sizes and options are subject to change and should be independently verified by the buyer with the General Contractor.



DAVIS CUSTOM
HOMES
1485 RANCH


Elevations

| REVIEW | |
|----------------|------------------|
| Project number | MODE |
| Date | 09/16/2021 |
| Drawn by | RSB Designs |
| Checked by | Brit Borcharding |

A101

DAVIS CUSTOM HOMES

1485 SF RANCH

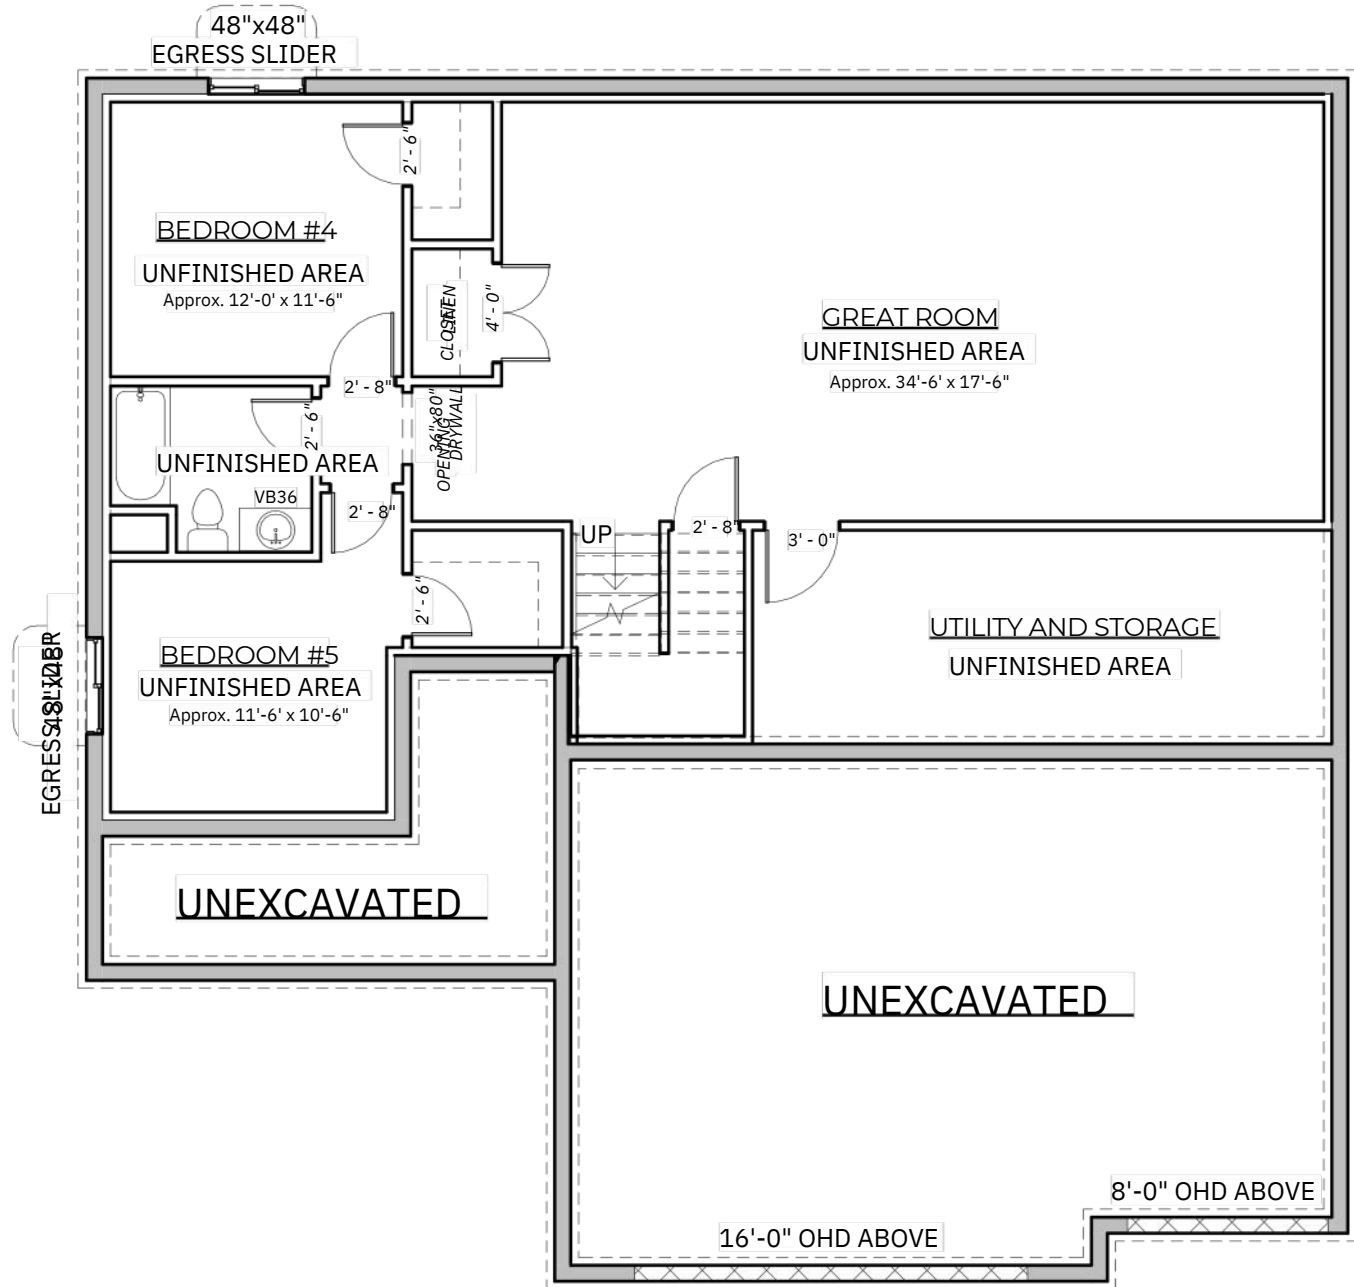

Lower Level



This floor plan is for informational purposes only. The details including but not limited to sizes and options are subject to change and should be independently verified by the buyer with the General Contractor.



DAVIS CUSTOM
HOMES
1485 RANCH


Lower Level

| REVIEW | |
|------------|------------|
| MODE | |
| Date | 09/16/2021 |
| Drawn by | Author |
| Checked by | Checker |

A102

DAVIS CUSTOM HOMES

1485 SF RANCH

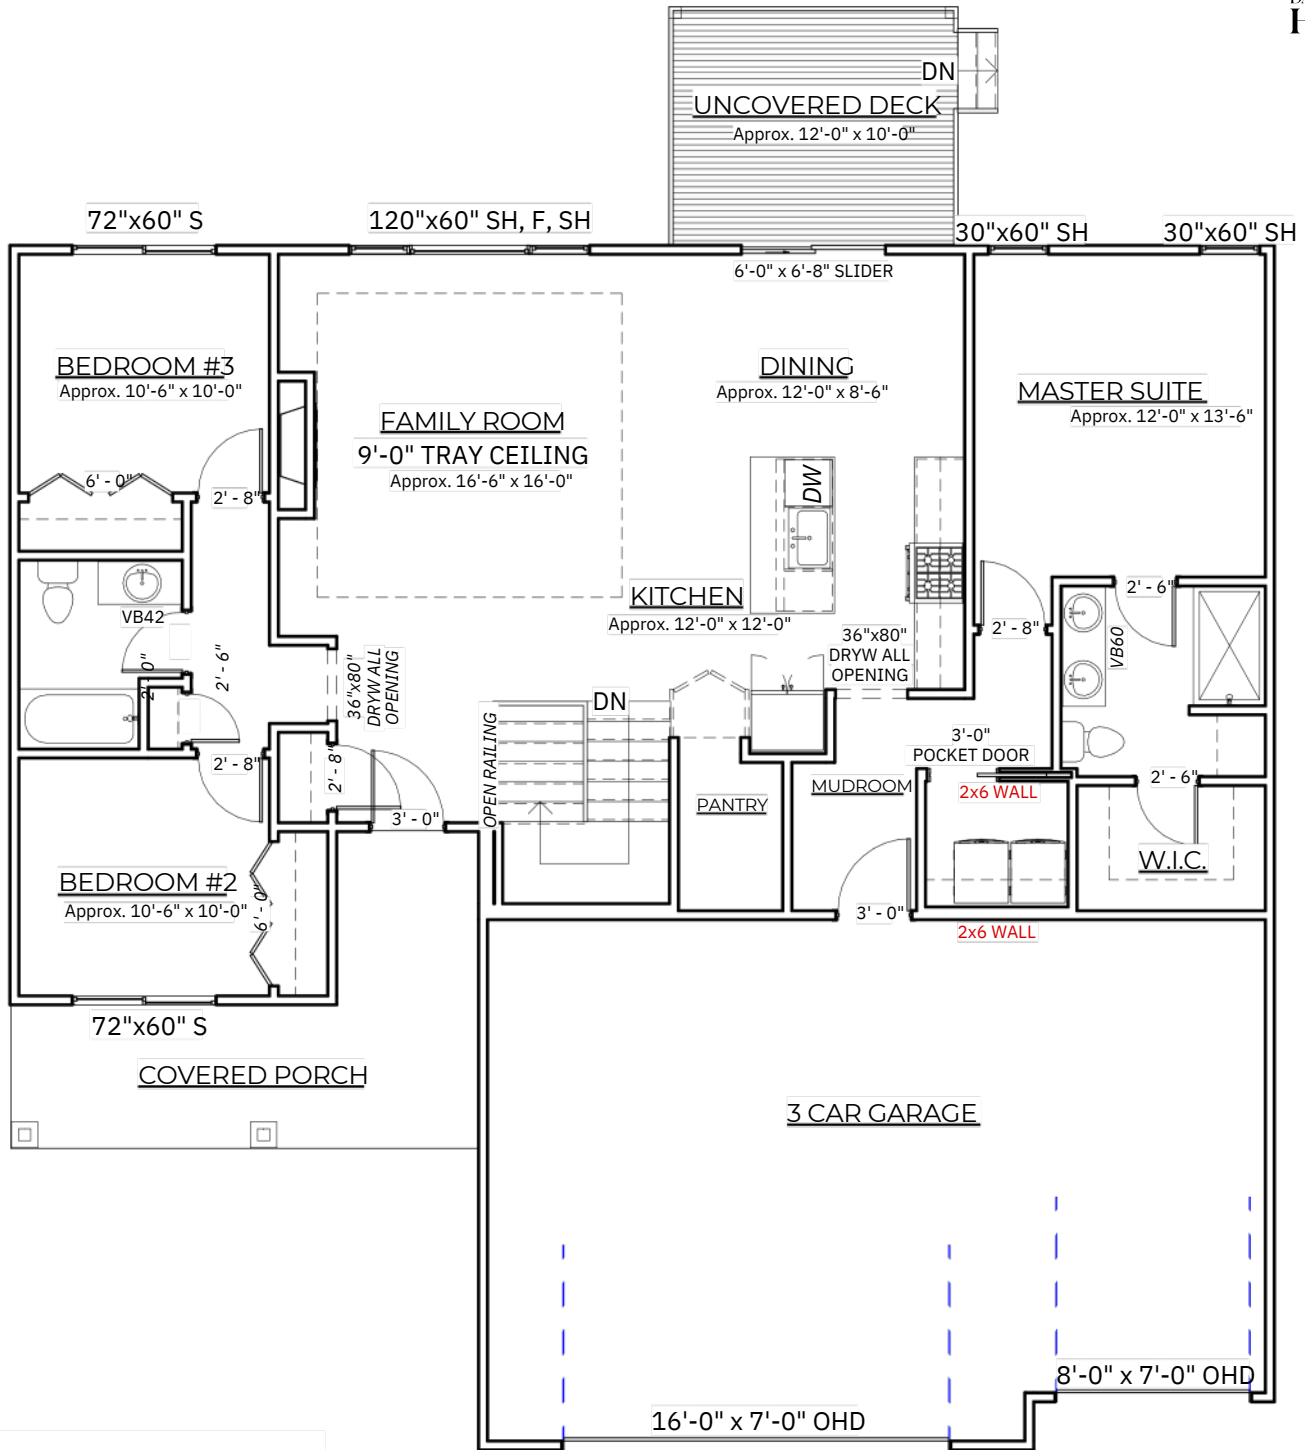

Main Level



RIGHT SIDE BRAIN
designs

This floor plan is for informational purposes only. The details including but not limited to sizes and options are subject to change and should be independently verified by the buyer with the General Contractor.




DAVIS CUSTOM
HOMES
1485 RANCH

Main Level


| REVIEW | |
|------------|------------|
| Mode | |
| Date | 09/16/2021 |
| Drawn by | Author |
| Checked by | Checker |

A103

DAVIS CUSTOM HOMES - 1485 SF RANCH

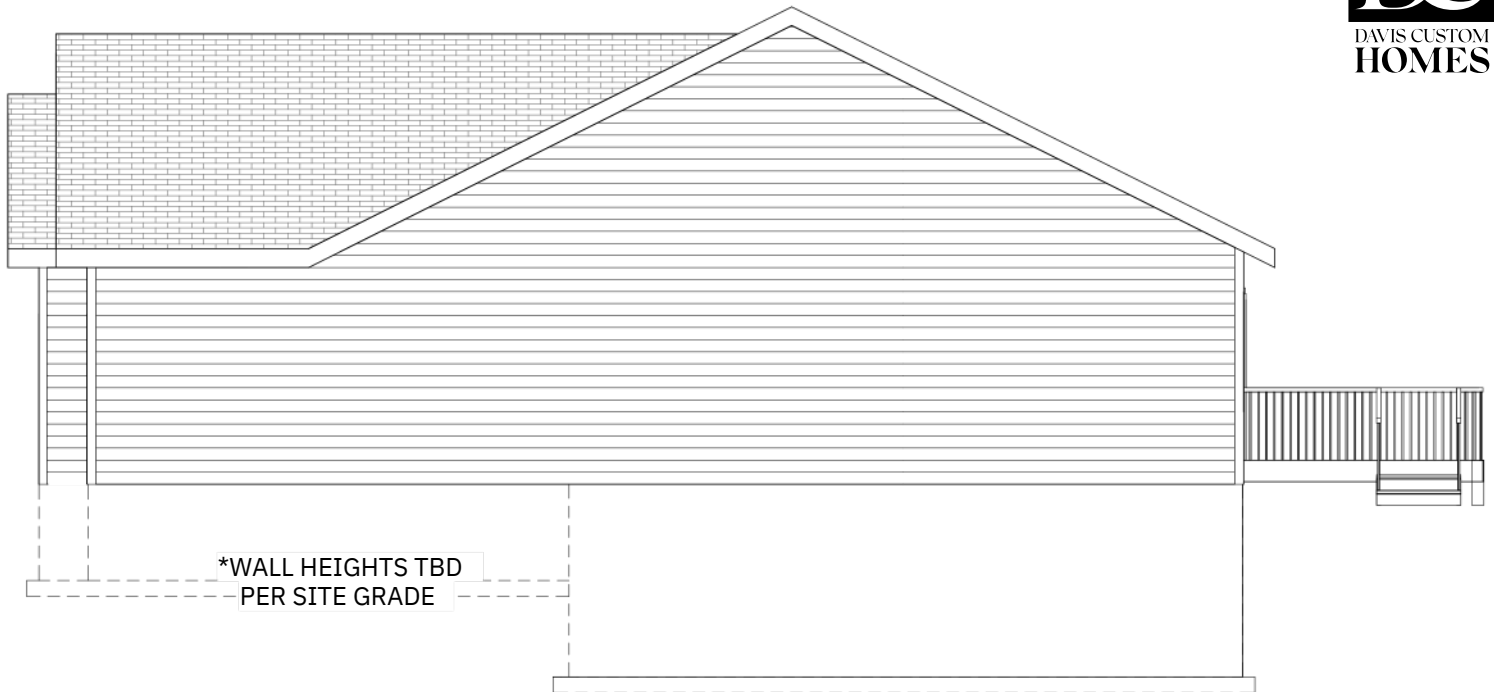

RIGHT ELEVATION

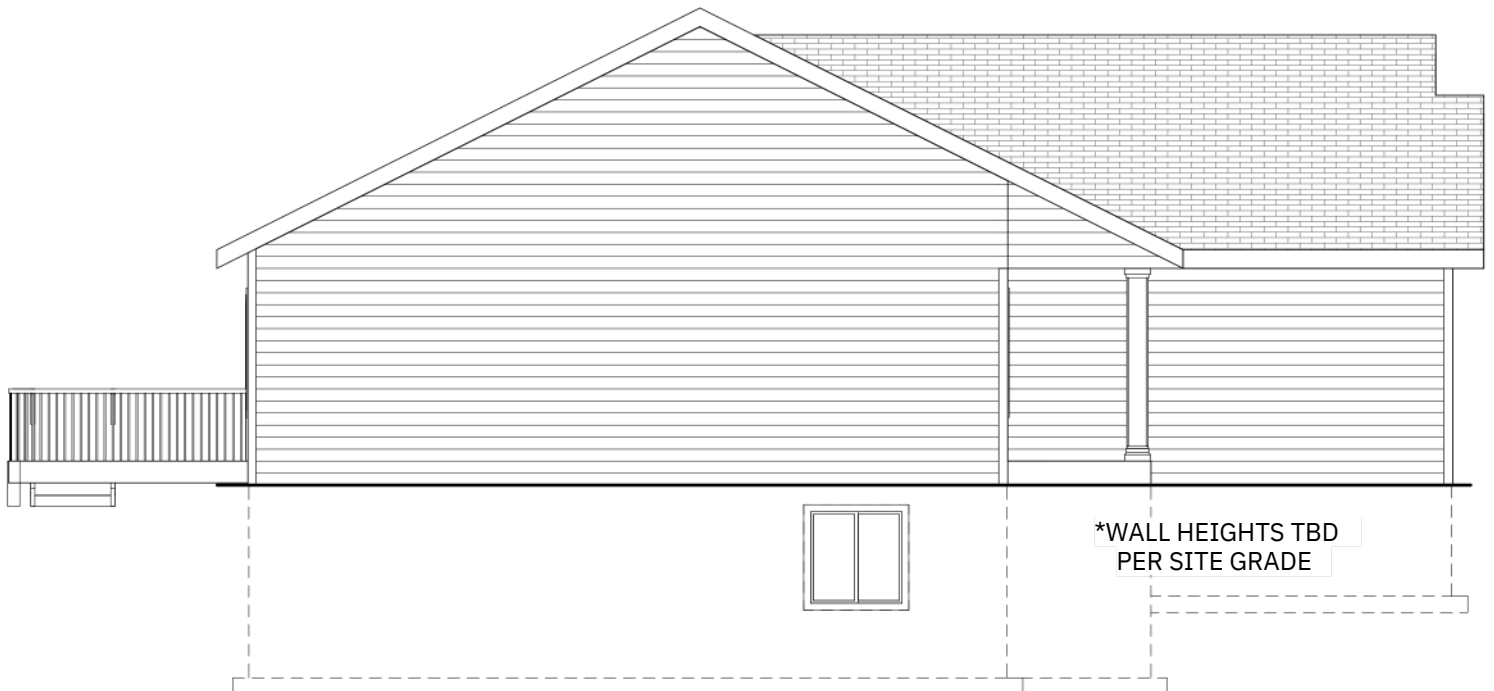

LEFT ELEVATION



This floor plan is for informational purposes only. The details including but not limited to sizes and options are subject to change and should be independently verified by the buyer with the General Contractor.



DAVIS CUSTOM
HOMES
1485 RANCH

Elevations 2

| | |
|------------|------------|
| | REVIEW |
| | MODE |
| Date | 09/16/2021 |
| Drawn by | Author |
| Checked by | Checker |

A104