



 HOVER



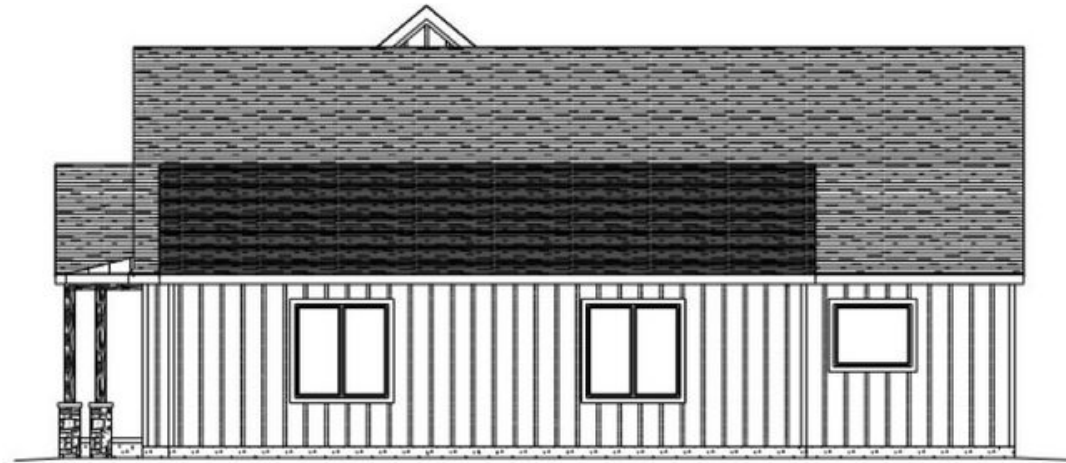

RIGHT ELEVATION

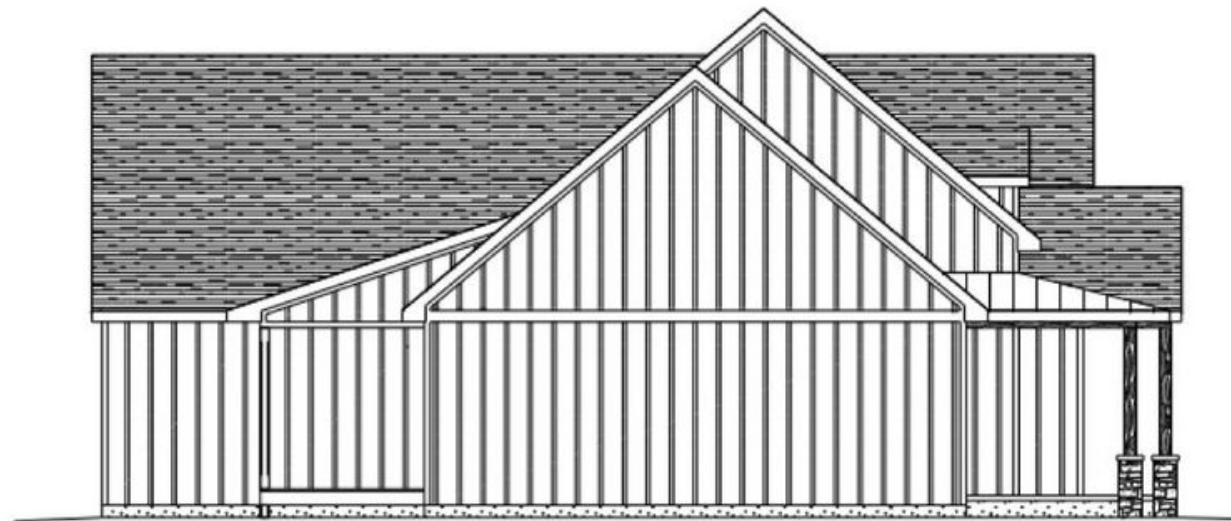

LEFT ELEVATION




VP Design & Drafting, Inc.
515-249-1134

IF ANY PART OF THIS DRAWING IS TO BE REPRODUCED OR USED IN ANY MANNER, THE USER MUST OBTAIN WRITTEN PERMISSION FROM THE ARCHITECT. THIS DRAWING IS THE PROPERTY OF THE ARCHITECT AND IS NOT TO BE REPRODUCED OR USED IN ANY MANNER WITHOUT THE WRITTEN PERMISSION OF THE ARCHITECT. THE ARCHITECT ASSUMES NO LIABILITY FOR ANY DAMAGE OR INJURY RESULTING FROM THE USE OF THIS DRAWING.

SCALE: 3/8" = 1'
DRAWN BY: TYP
APPROVED:

DATE: 8-28-2023
REVISED:
SHEET: 4 of 5

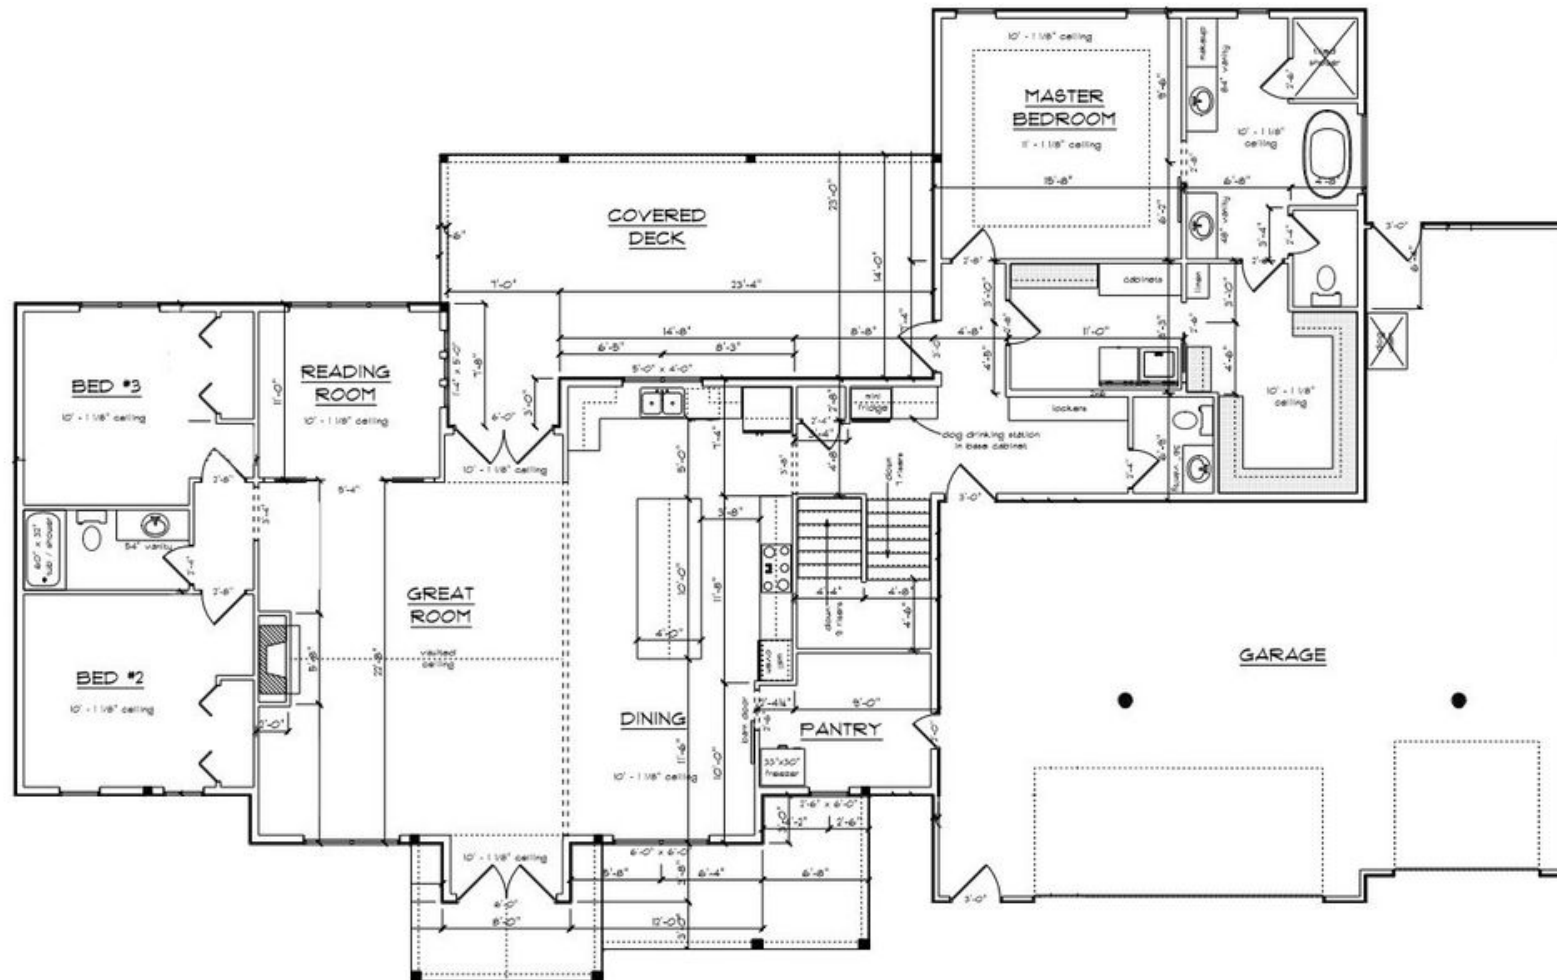

MAIN FLOOR PLAN

2555 SF



VP Design & Drafting, Inc.
515-249-1134

VP DESIGN & DRAFTING, INC.
DESIGNED BY: VANCE W. DAVIS
DRAWN BY: VANCE W. DAVIS
CHECKED BY: VANCE W. DAVIS
DATE: 8-28-2023
SHEET: 3 of 5

SCALE: 1/4" = 1'
DRAWN BY: VANCE W. DAVIS
CHECKED BY: VANCE W. DAVIS
DATE: 8-28-2023
SHEET: 3 of 5

DATE: 8-28-2023
KEY: KEYED
SHEET: 3 of 5

