



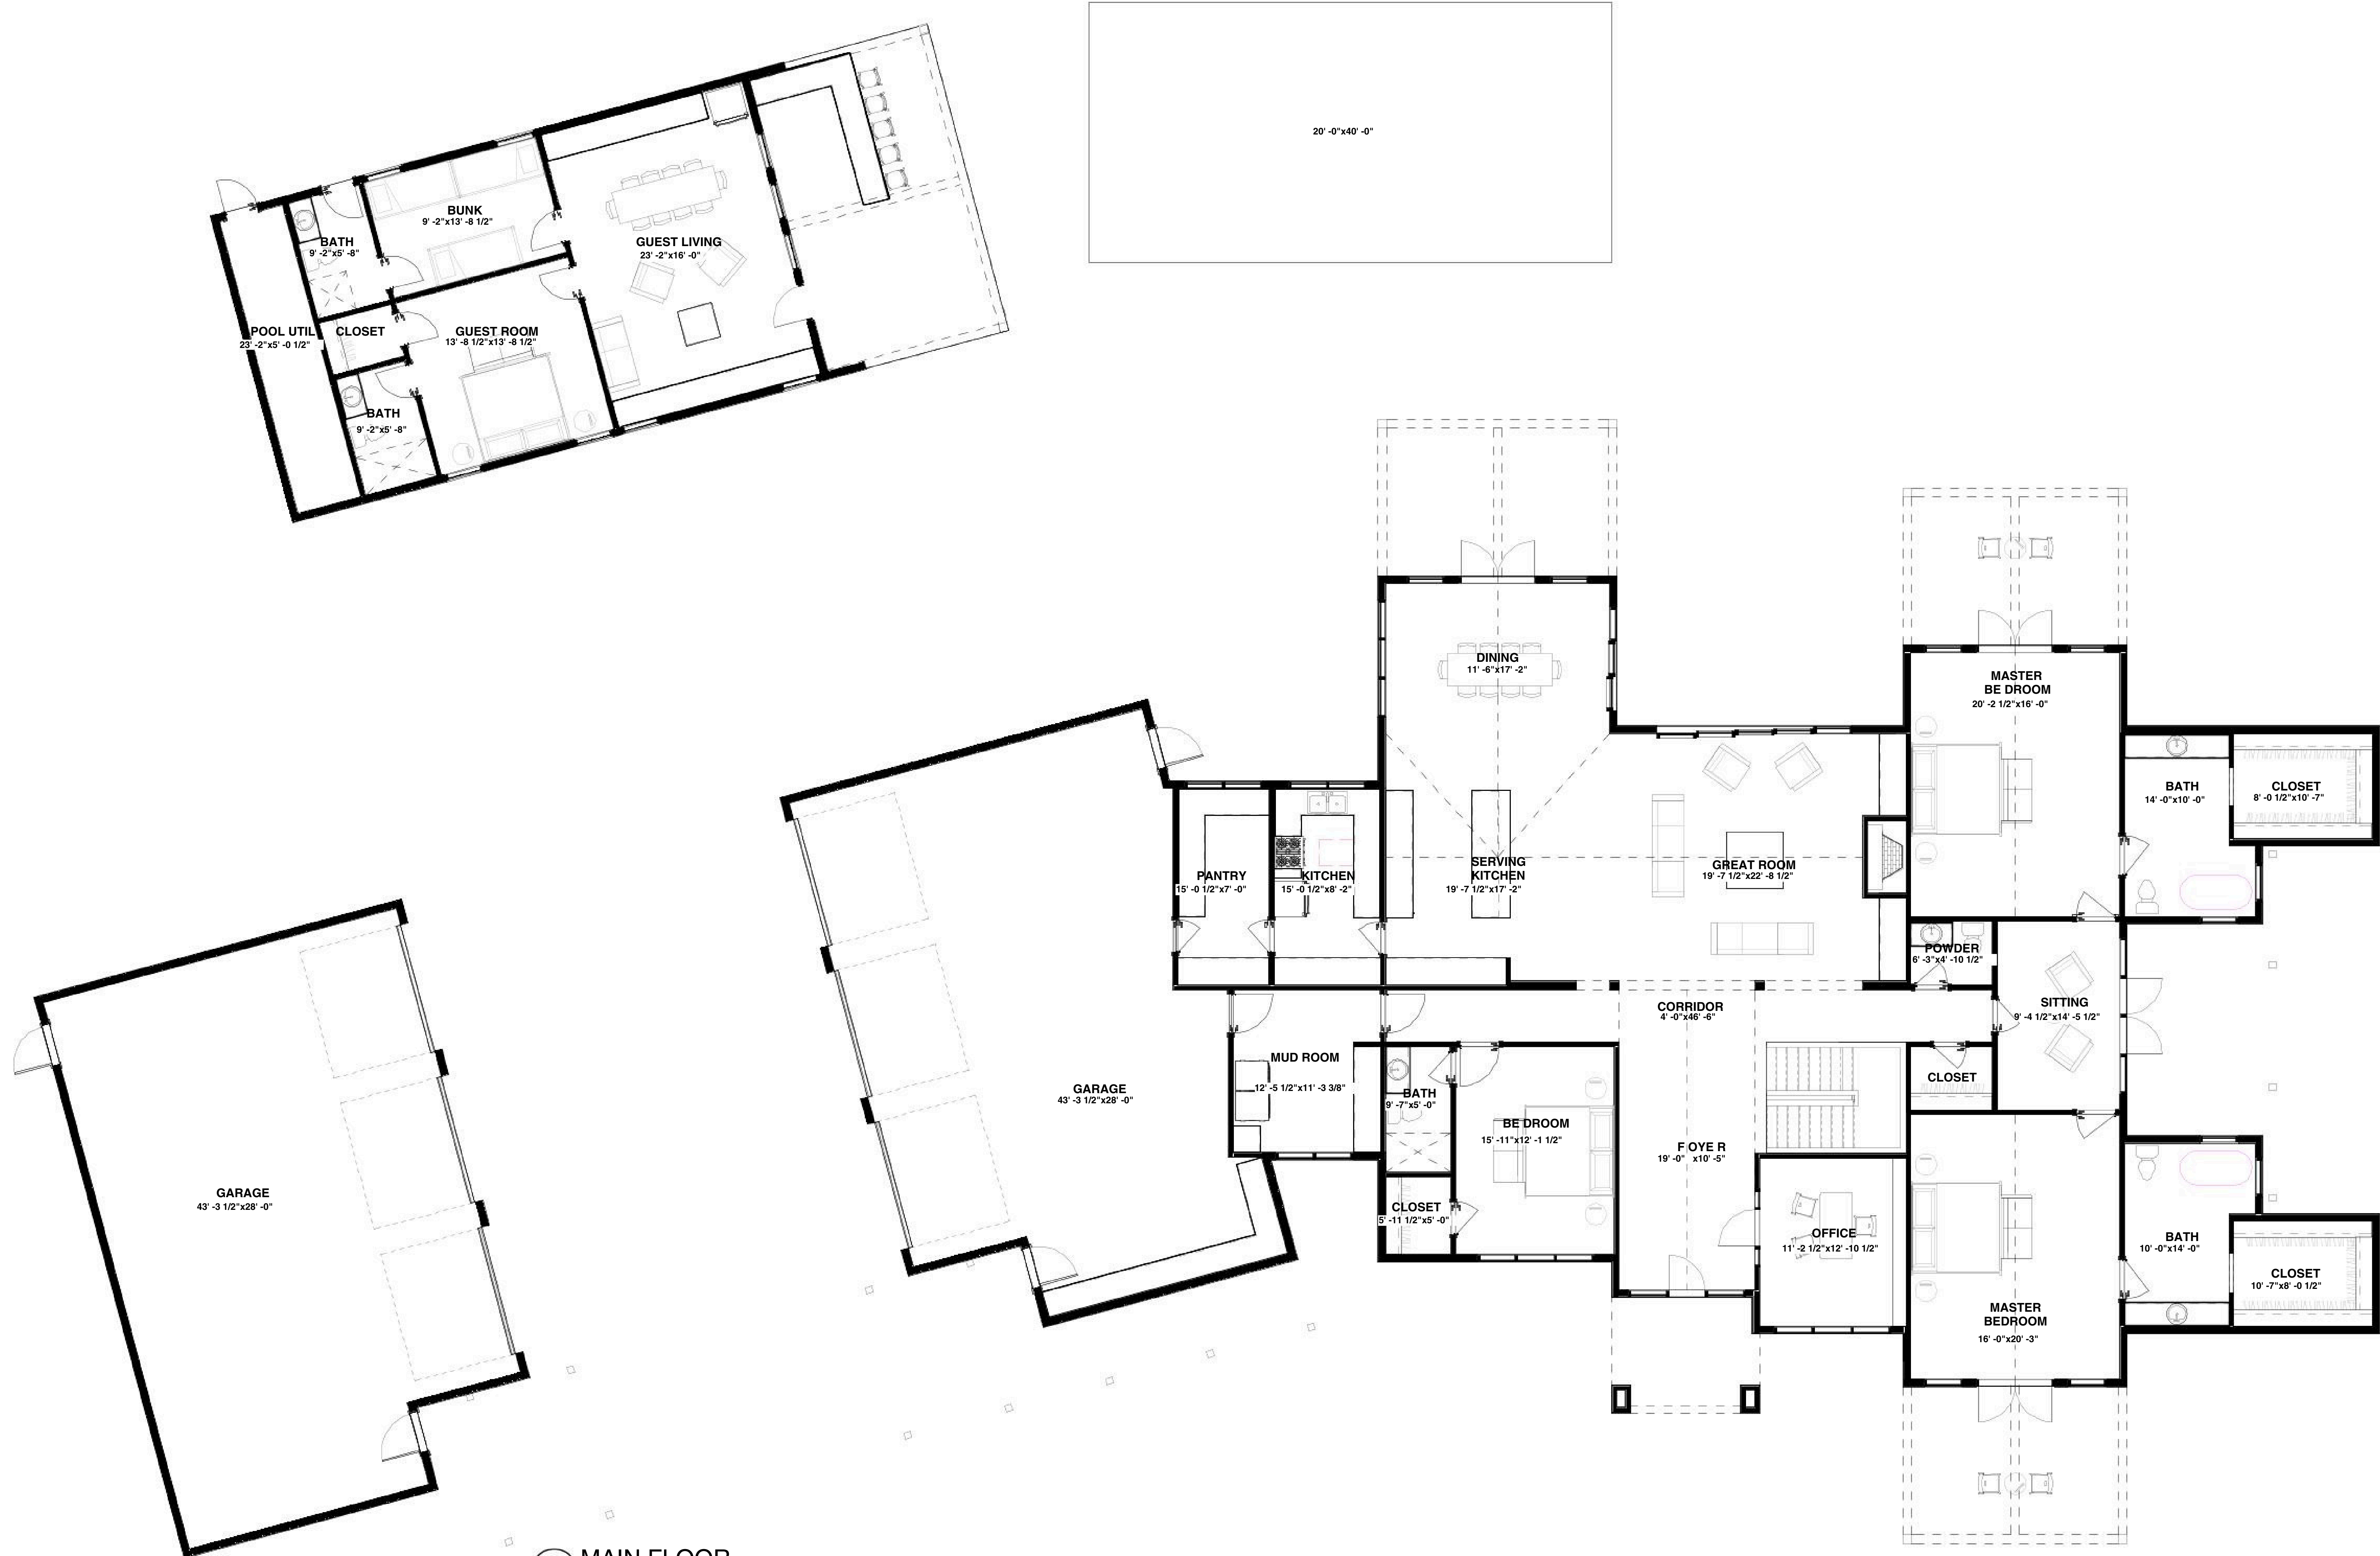

AREA SCHEDULE	
NAME	AREA
POOL HOUSE AND PATIO	1380 SF
GARAGE	1180 SF
GARAGE	1100 SF
GARAGE	1200 SF
MAIN FLOOR	3800 SF
GRAND TOTAL	7560 SF

DATE:	10-03-2023
DRAWN BY:	
CHECKED BY:	
DATE:	

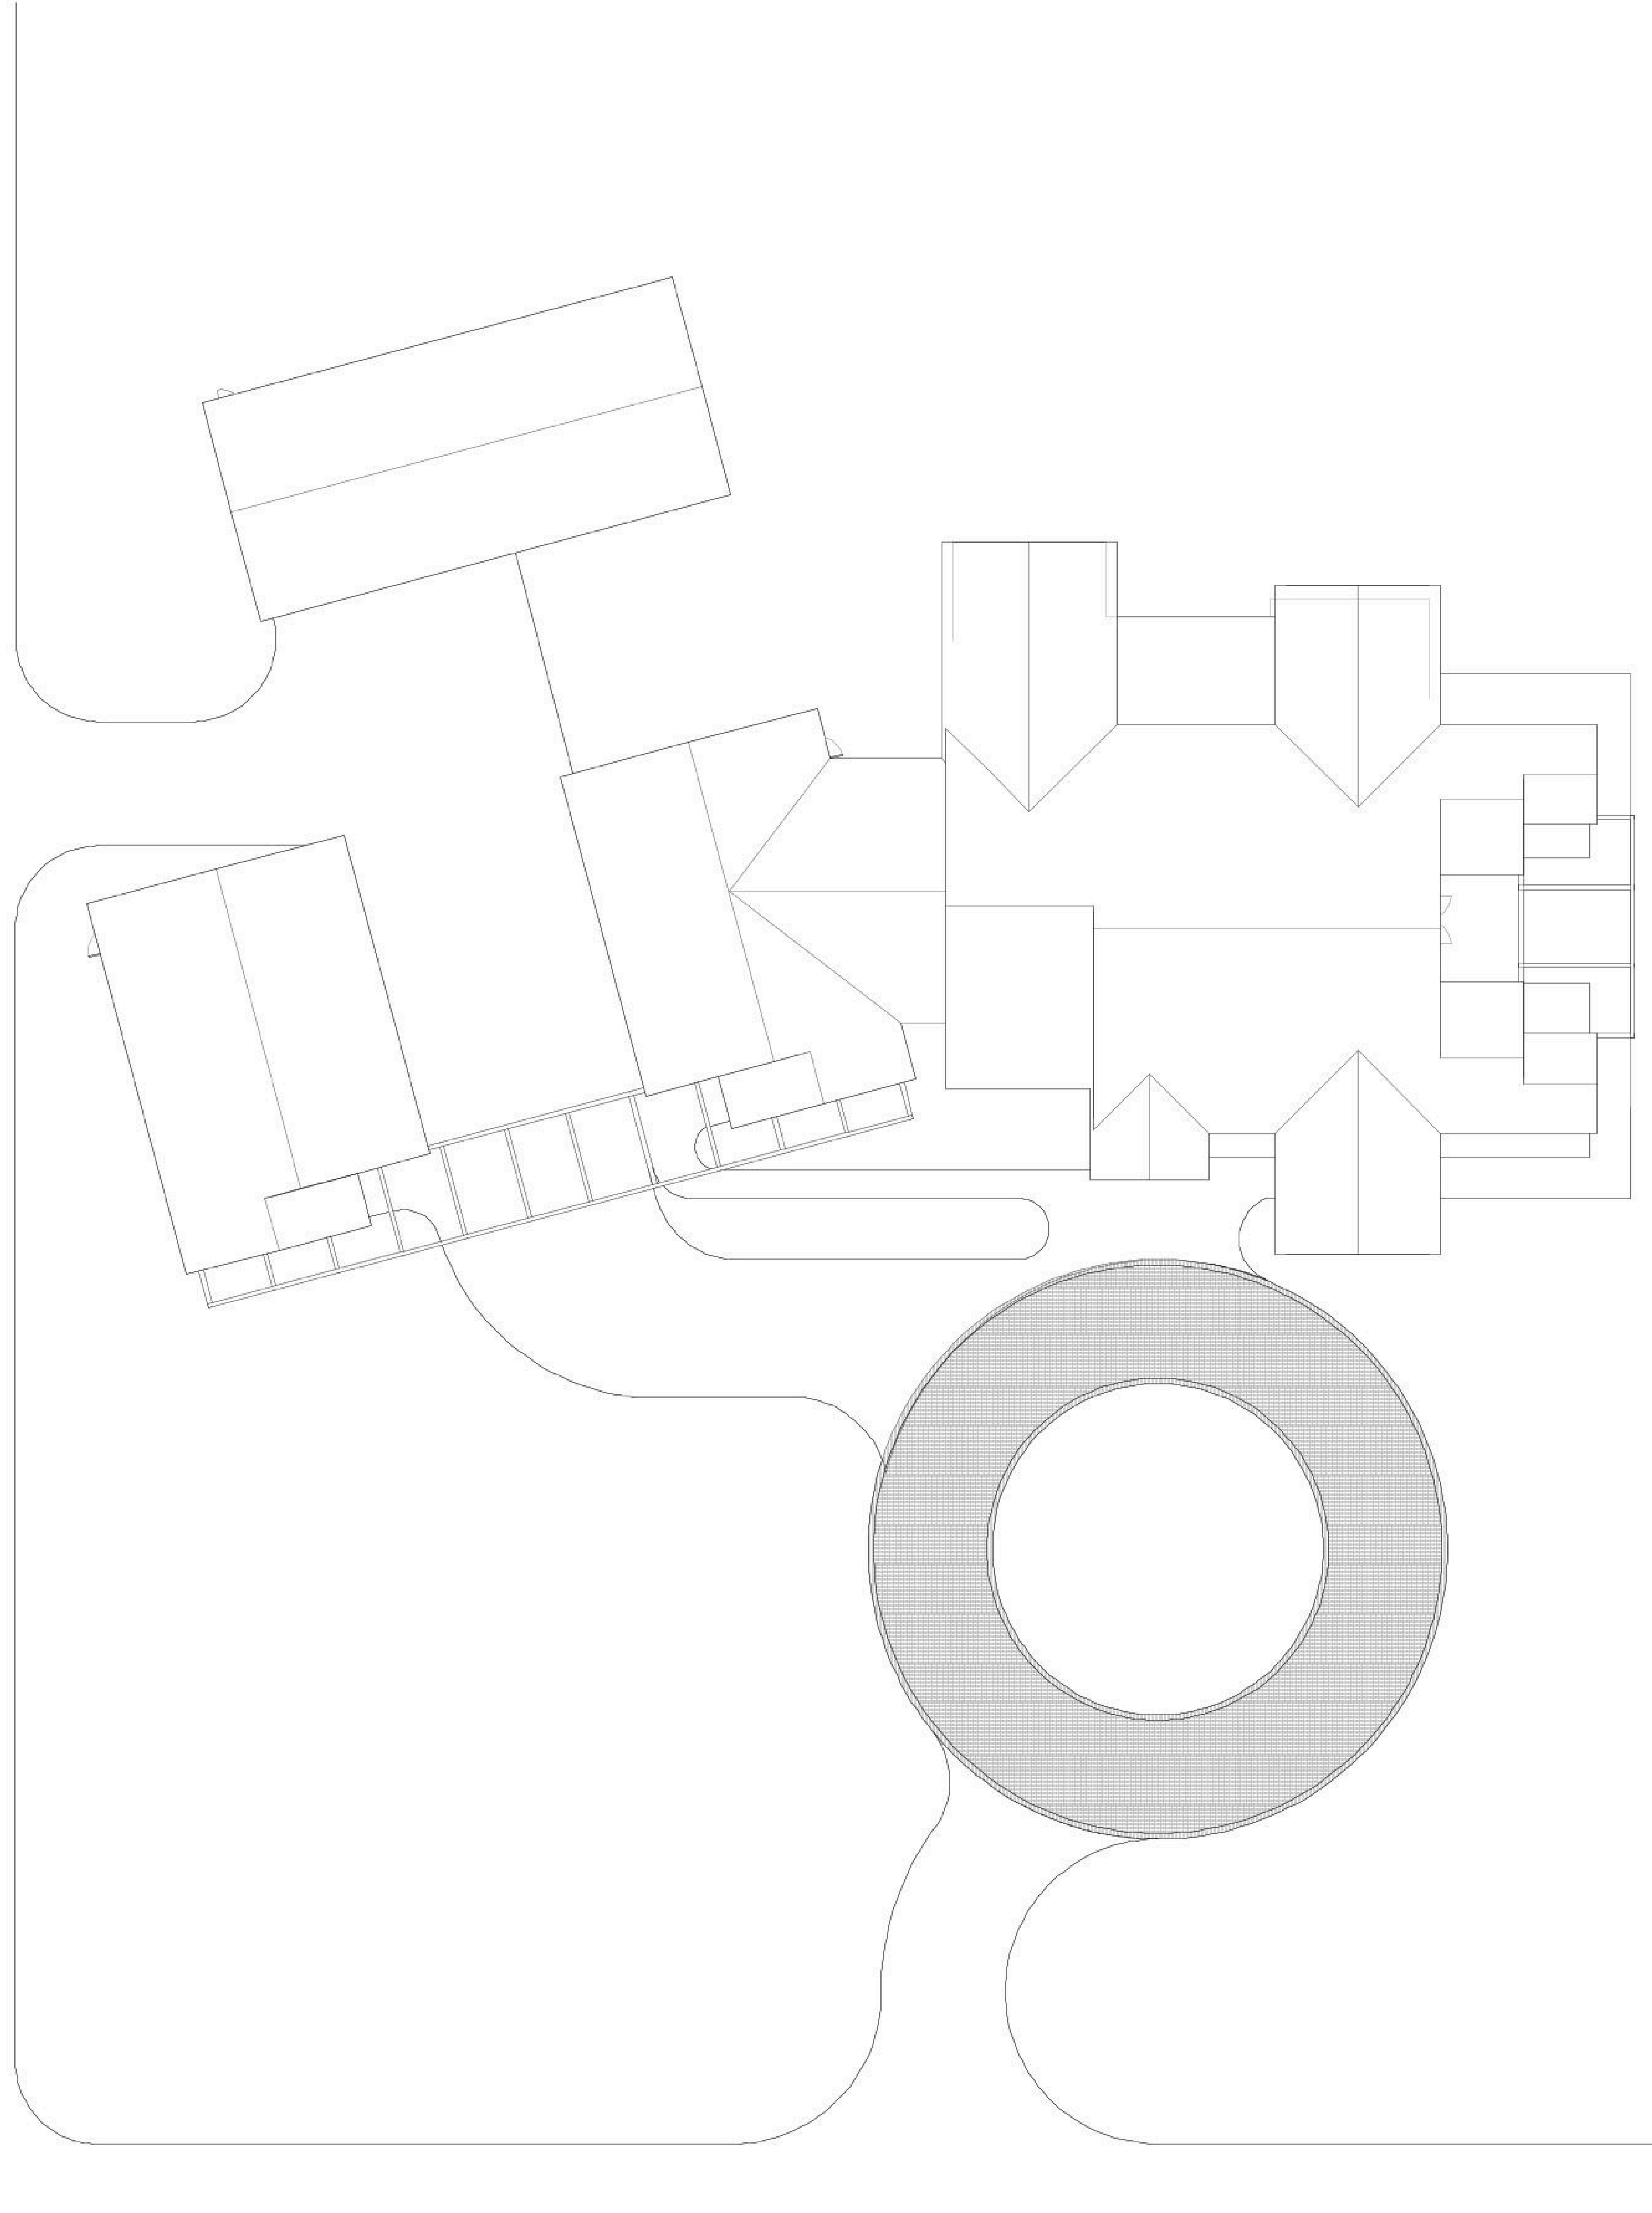

1 SCHEMATIC SITE PLAN

EXTERIOR FINISH LEGEND	
KEY	KEY DESCRIPTION



1 FRONT ELEVATION
SCALE: 3/16" = 1'-0"



2 LEFT ELEVATION
SCALE: 1/4" = 1'-0"

DATE	10-03-2023
DRAWN BY	
CHECKED BY	
DATE	

EXTERIOR FINISH LEGEND	
KEY	KEY DESCRIPTION

DATE	10-03-2023
DRAWN BY	
CHECKED BY	
DATE	



1 REAR ELEVATION



2 RIGHT ELEVATION

MAIN PLT. HT.
10' -1 1/8"

MAIN FLOOR
0"

T.O.F.
-1' -4 1/4"

LOWER FLOOR
-11' -0 1/4"

B.O.F.
-11' -4 1/4"