


1770 SF W/ 1000 SF PARTIAL BASEMENT
BARNDOMINIUM PROJECT

REVIEW MODE





www.autodesk.com/revit

FRONT ELEVATION

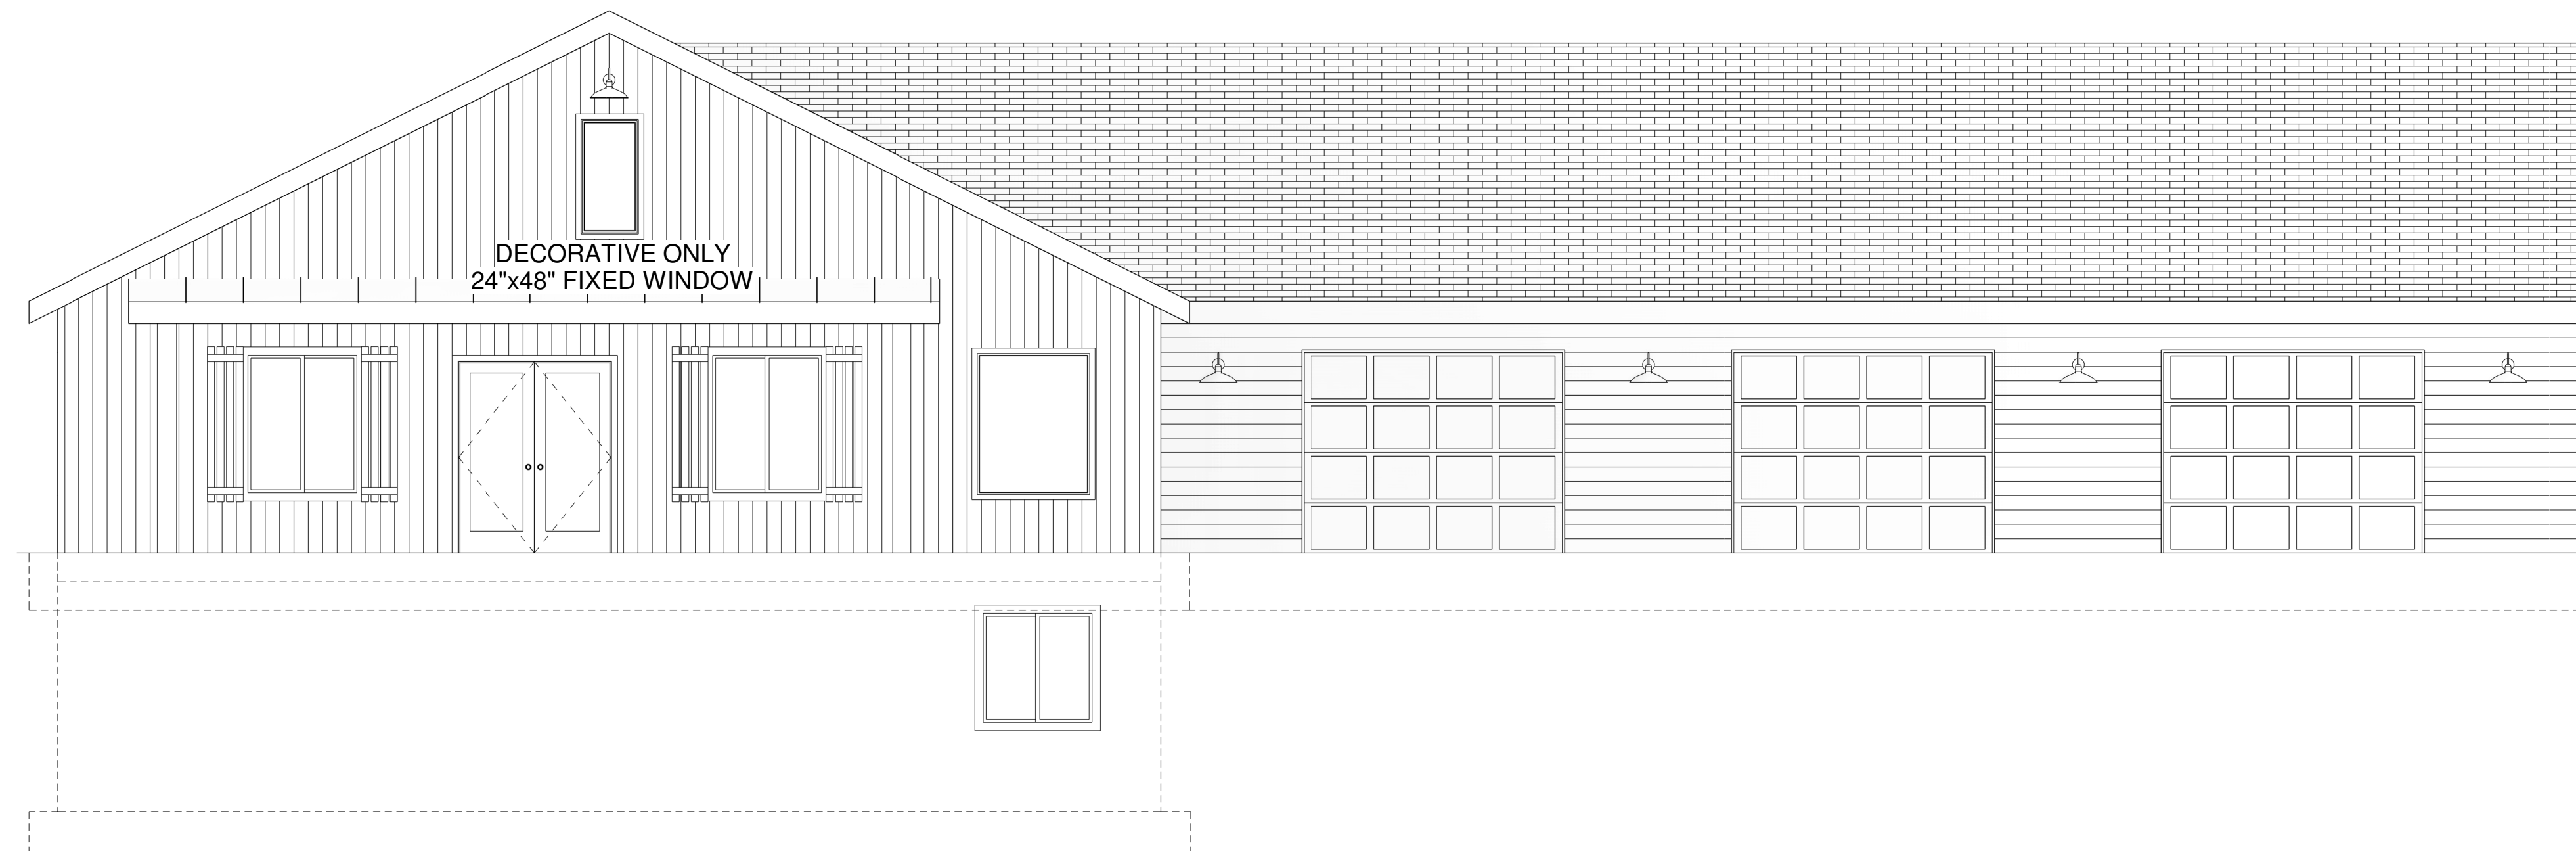

REAR ELEVATION

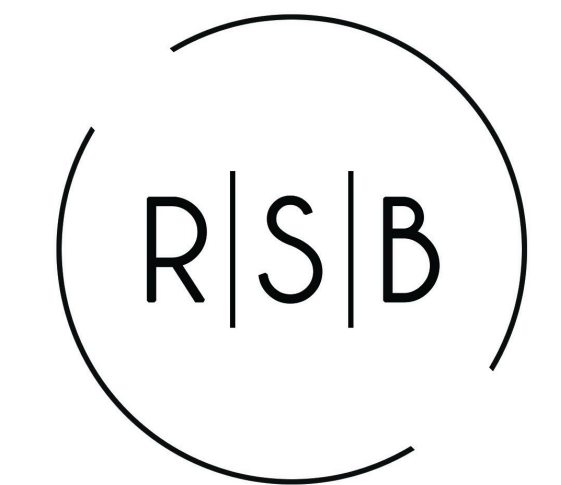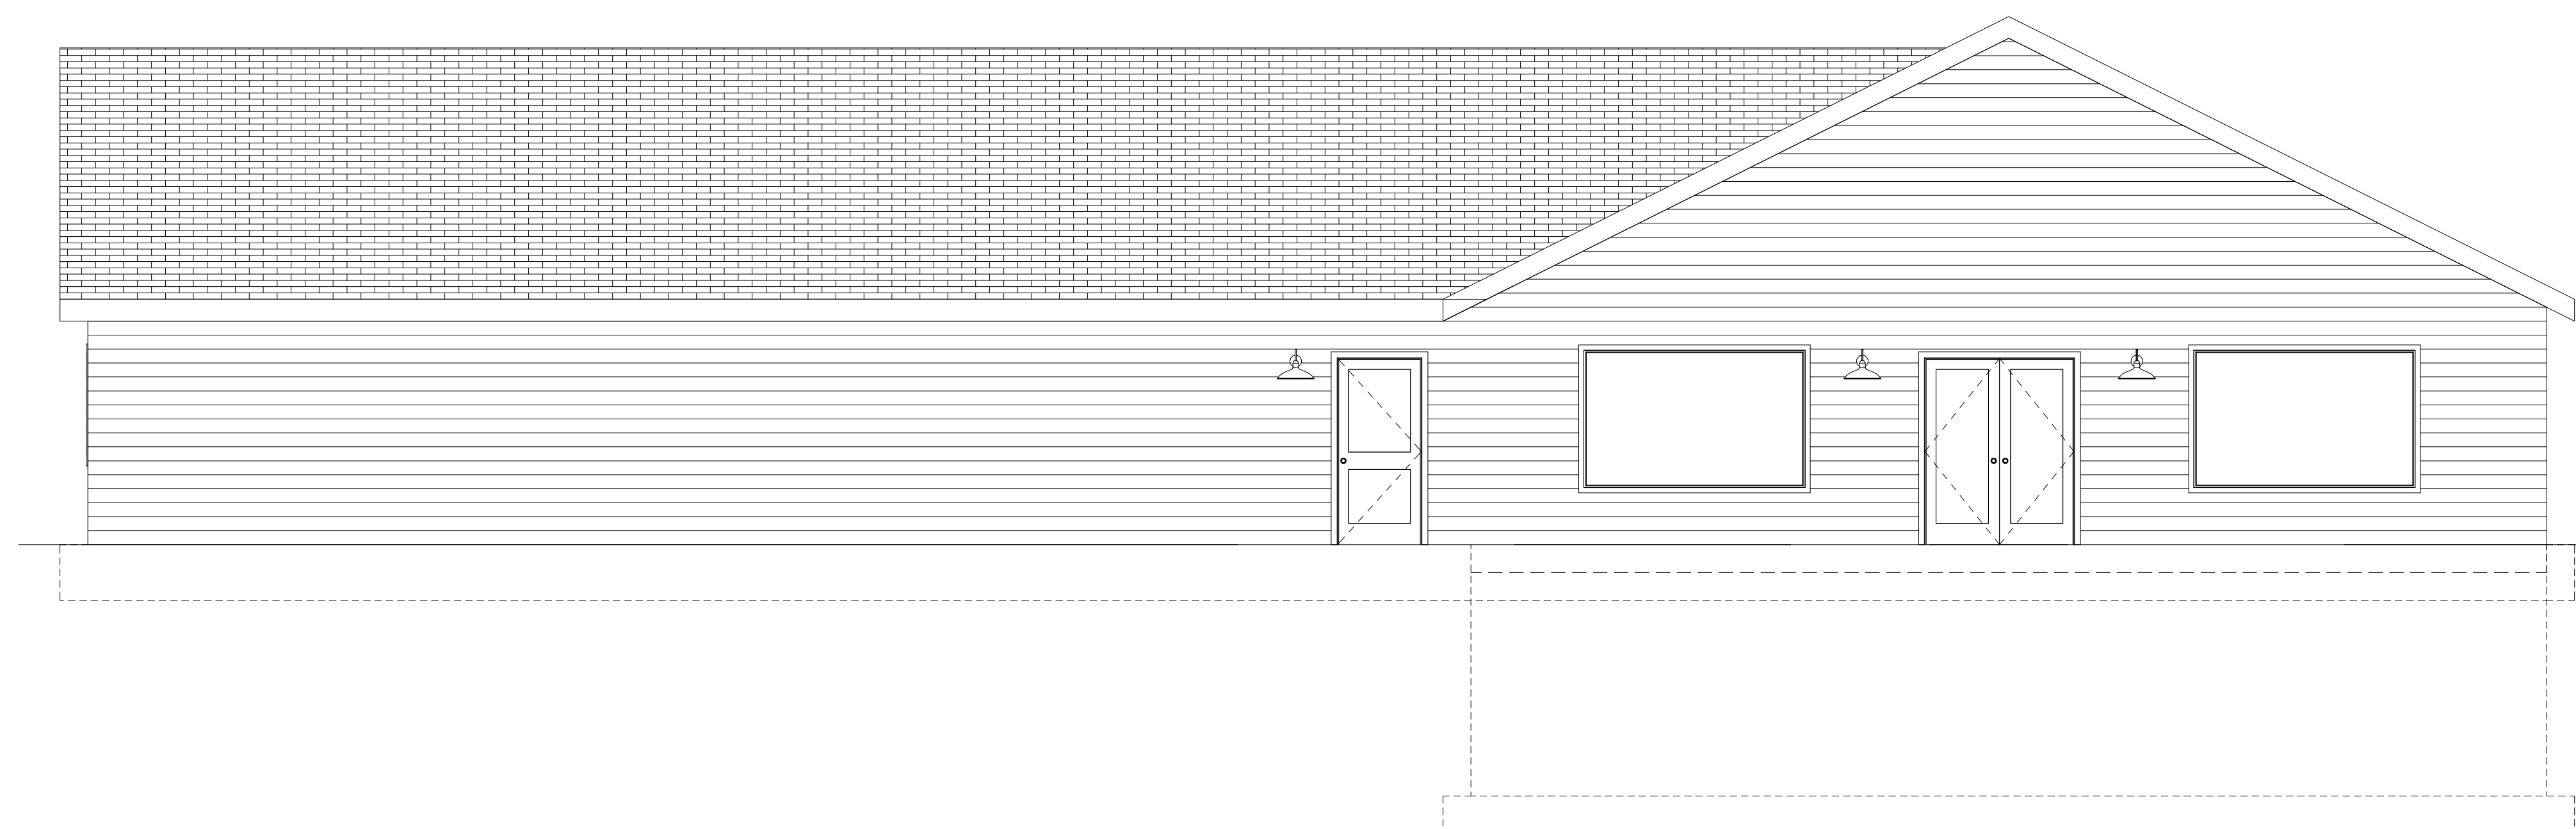

RIGHT SIDE BRAIN
designs

RSB Designs drawings, plans, etc. are the sole property of RSB Designs and may not be copied in whole or part, printed or otherwise disseminated without express written permission of RSB Designs.

Date	Description
09/08/22	Draft 1

Square Footages	
Lower Level:	Approx. 1000 SF
Main Level:	Approx. 1770 SF
Garage:	Approx. 1700 SF

RSB Designs
1700+1000 Barndo
Elevations

Project Address/Name	Barndo 3
Date	09/08/22
Drawn by	Britt Borcharding
Checked by	-

A101

Scale

This floor plan is for informational purposes only. The details including but not limited to sizes and options are subject to change and should be independently verified by the buyer with the General Contractor.



DAVIS & REED HOMES

PARTIAL SLAB FOUNDATION
8'x8" Full Foundation Walls
2x6 x 8' Main Floor Exterior Walls


Right Side Brain Designs
2405 6th Ave SW, Altoona
(515) 890-9951
www.RSBDesigns.com

1770 SF W/ 1000 SF PARTIAL BASEMENT BARNDOMINIUM PROJECT

REVIEW MODE




www.autodesk.com/revit

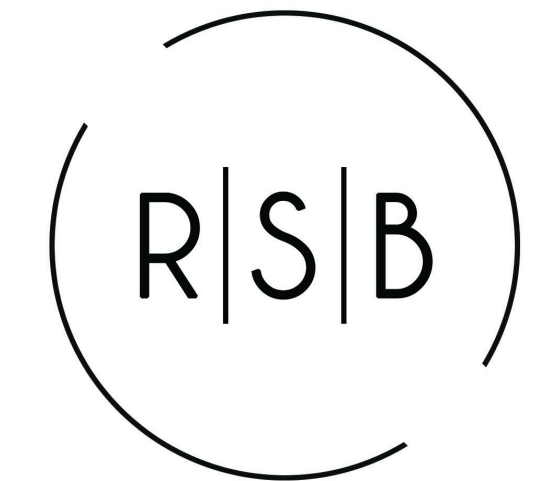

RIGHT SIDE BRAIN
designs

RSB Designs drawings, plans, etc. are the sole property of RSB Designs and may not be copied in whole or part, printed or otherwise disseminated without express written permission of RSB Designs.

Lower Level

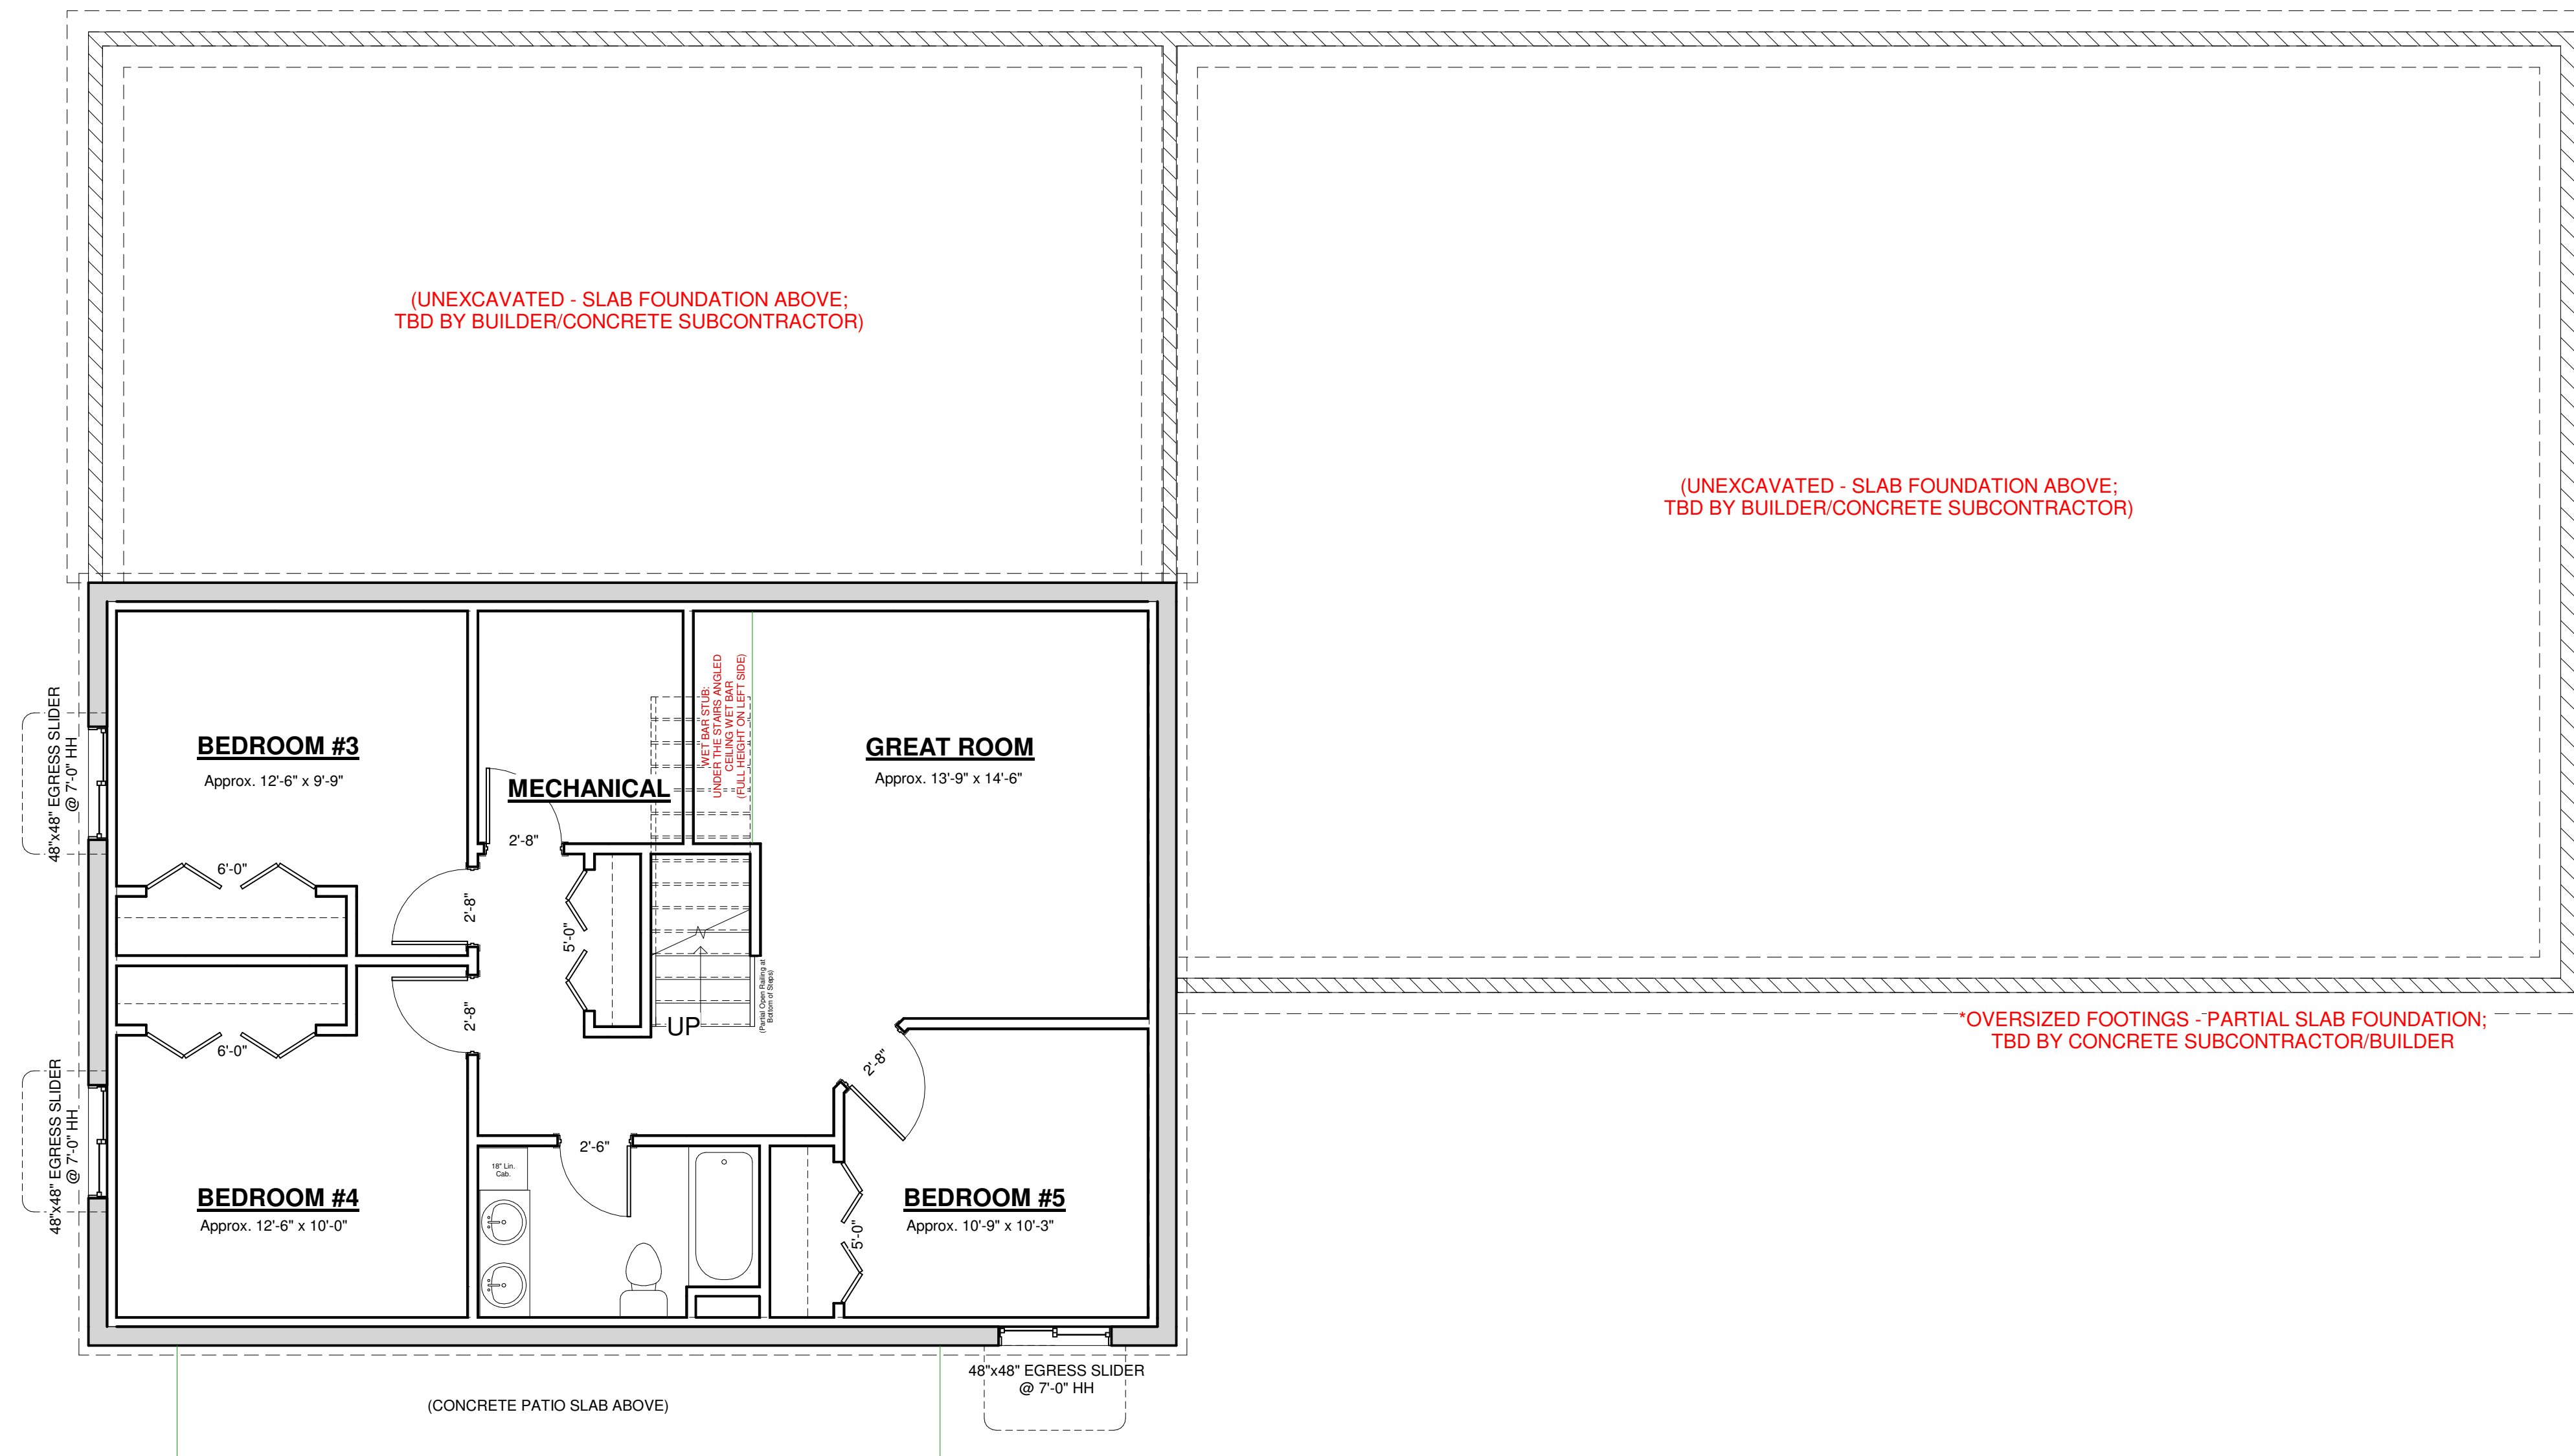

Date	Description
09/08/22	Draft 1

Square Footages	
Lower Level:	Approx. 1000 SF
Main Level:	Approx. 1770 SF
Garage:	Approx. 1700 SF

RSB Designs 1700+1000 Barndo Lower Level

Project Address/Name	Barndo 3
Date	09/08/22
Drawn by	Britt Borcharding
Checked by	Checker

A102

Scale

This floor plan is for informational purposes only. The details including but not limited to sizes and options are subject to change and should be independently verified by the buyer with the General Contractor.


Right Side Brain Designs
2405 6th Ave SW, Altoona
(515) 890-9951
www.RSBDesigns.com

1770 SF W/ 1000 SF PARTIAL BASEMENT BARNDOMINIUM PROJECT

REVIEW MODE



www.autodesk.com/revit

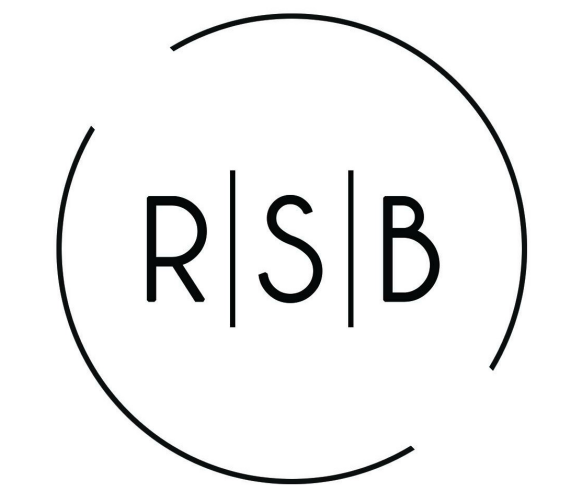

RIGHT SIDE BRAIN
designs

RSB Designs drawings, plans, etc. are the sole property of RSB Designs and may not be copied in whole or part, printed or otherwise disseminated without express written permission of RSB Designs.

Date	Description
09/08/22	Draft 1

Square Footages	
Lower Level:	Approx. 1000 SF
Main Level:	Approx. 1770 SF
Garage:	Approx. 1700 SF

RSB Designs 1700+1000 Barndo Elevations 2

Project Address/Name	Barndo 3
Date	09/08/22
Drawn by	Britt Borcharding
Checked by	Checker


A104

Scale


This floor plan is for informational purposes only. The details including but not limited to sizes and options are subject to change and should be independently verified by the buyer with the General Contractor.

Right Side Brain Designs
2405 6th Ave SW, Altoona
(515) 890-9951
www.RSBDesigns.com

RIGHT ELEVATION

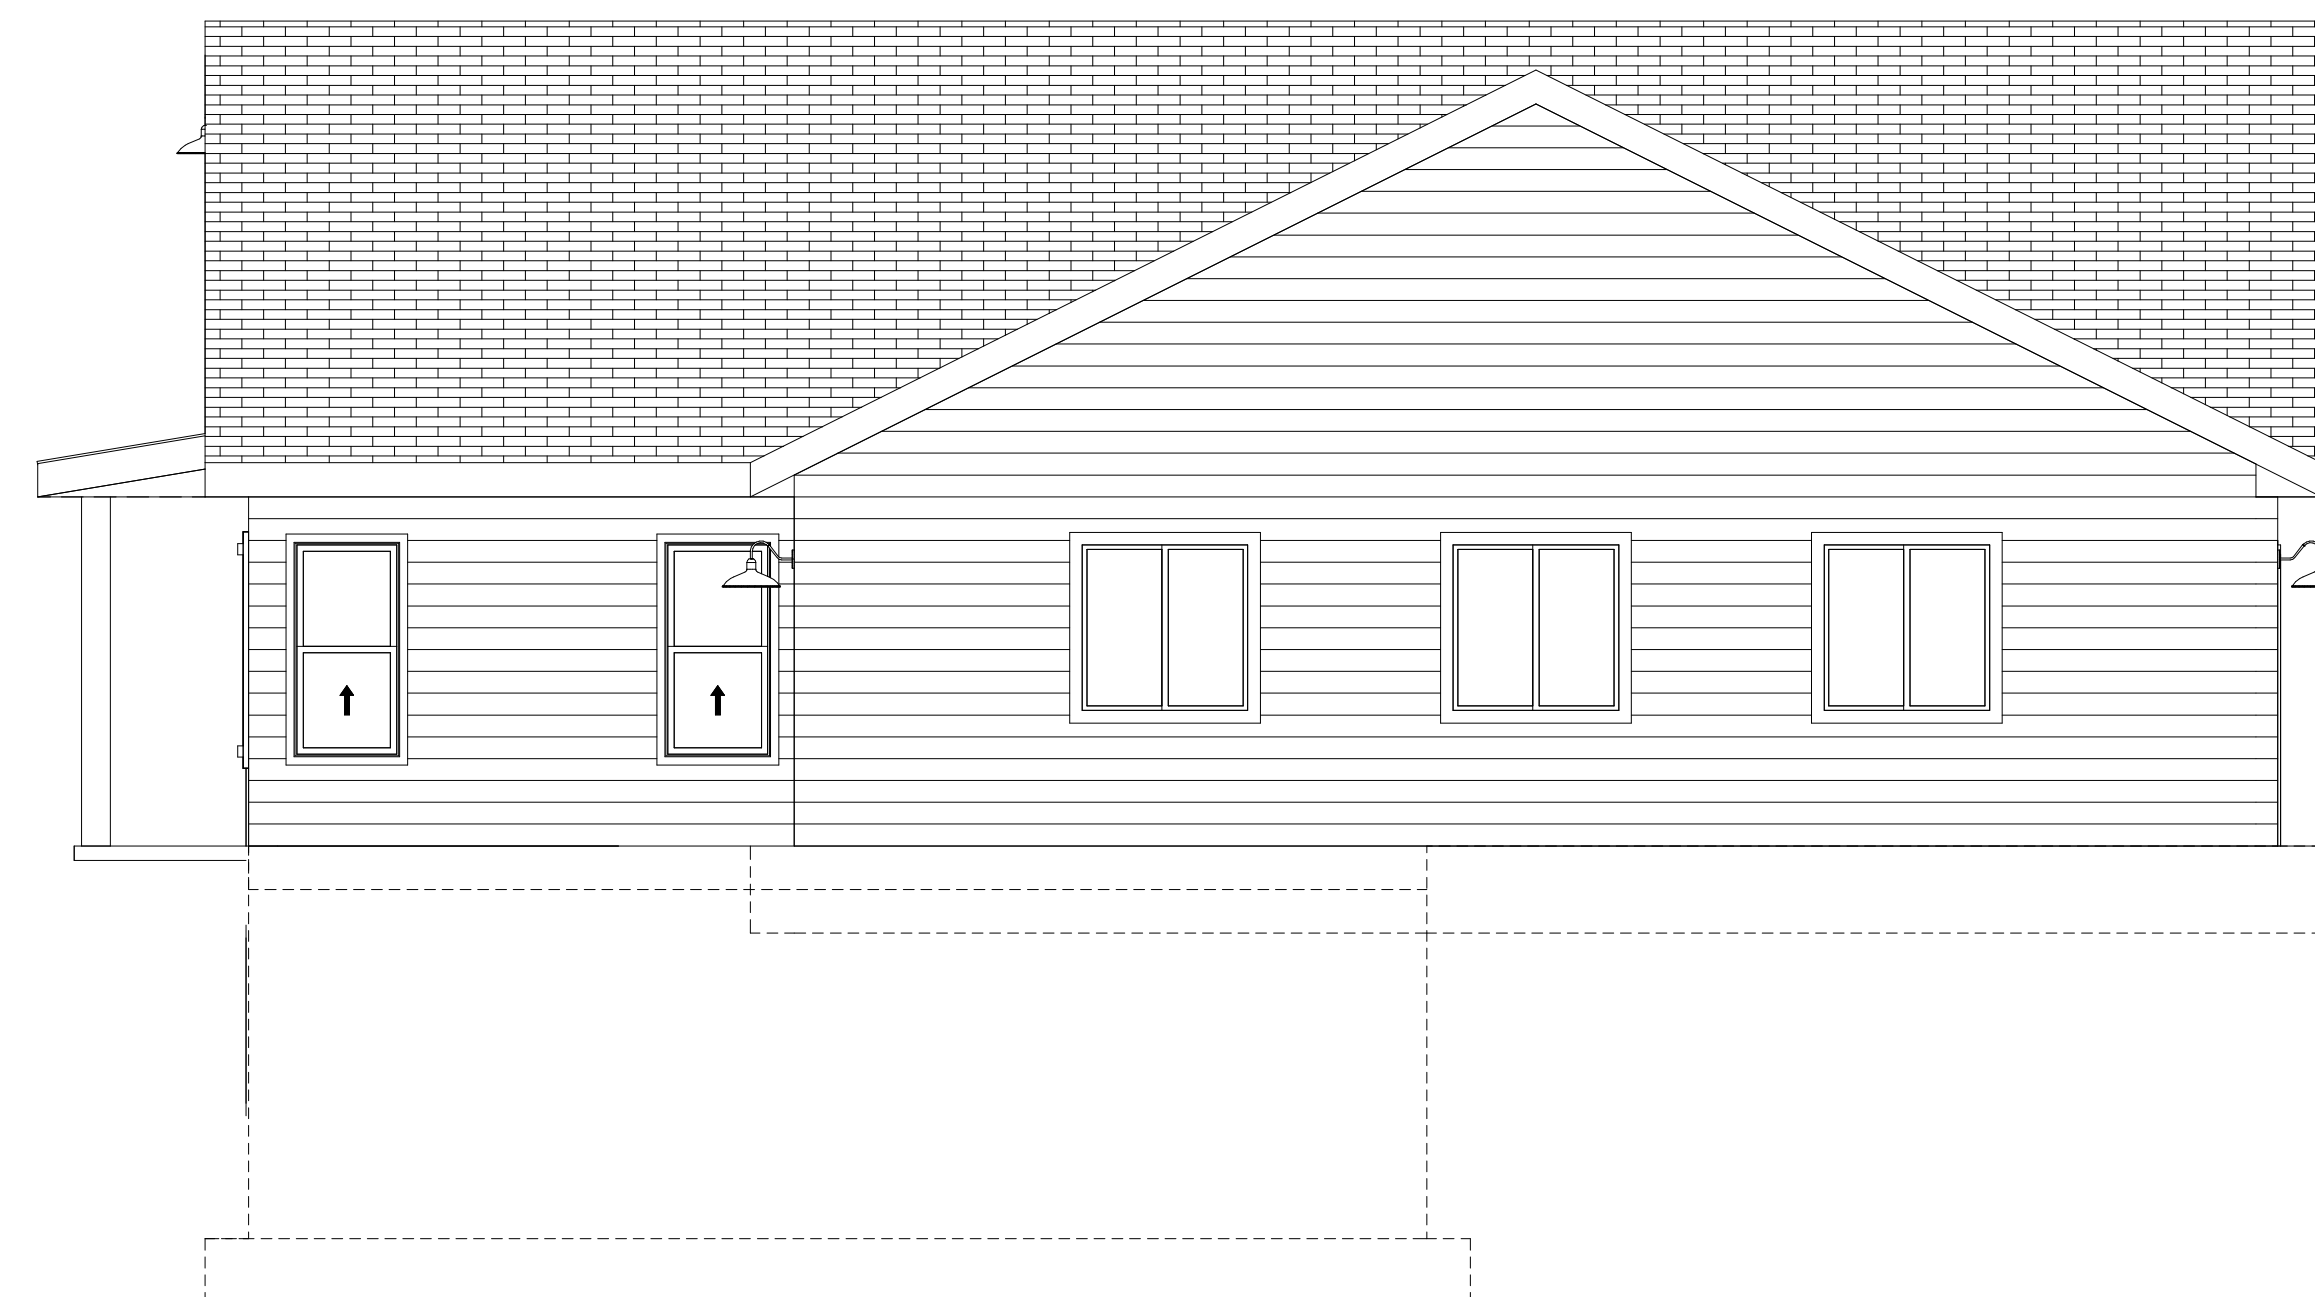

LEFT ELEVATION

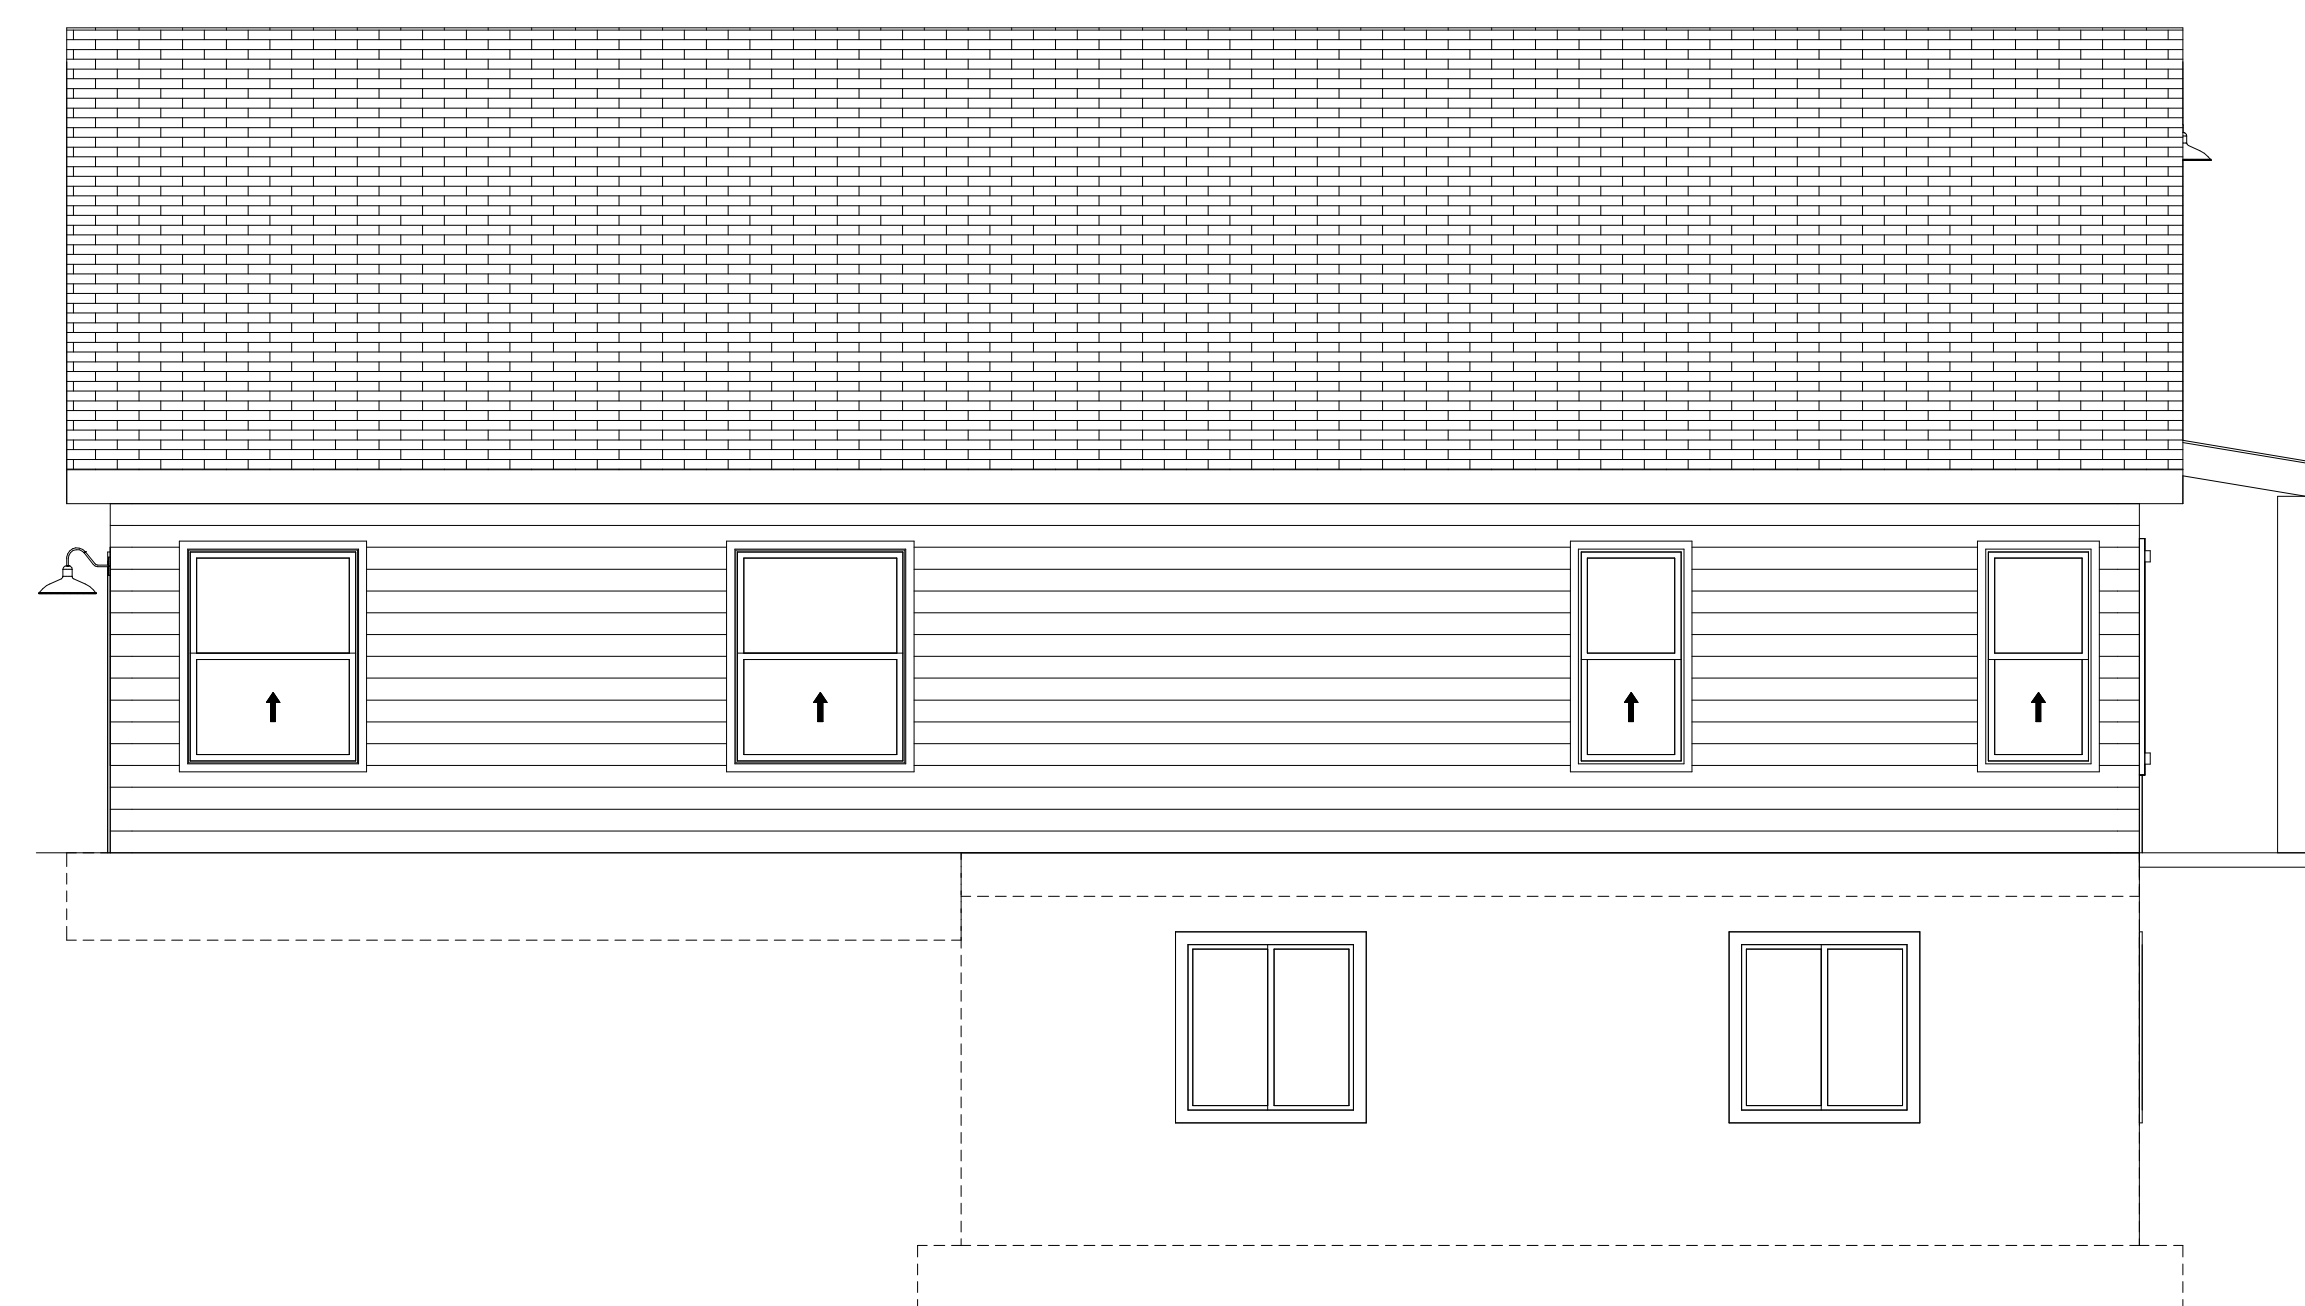

Roof Layout:

