




DAVIS & REED HOMES




www.autodesk.com/revit


TYPICAL EXTERIOR WALL SECTION

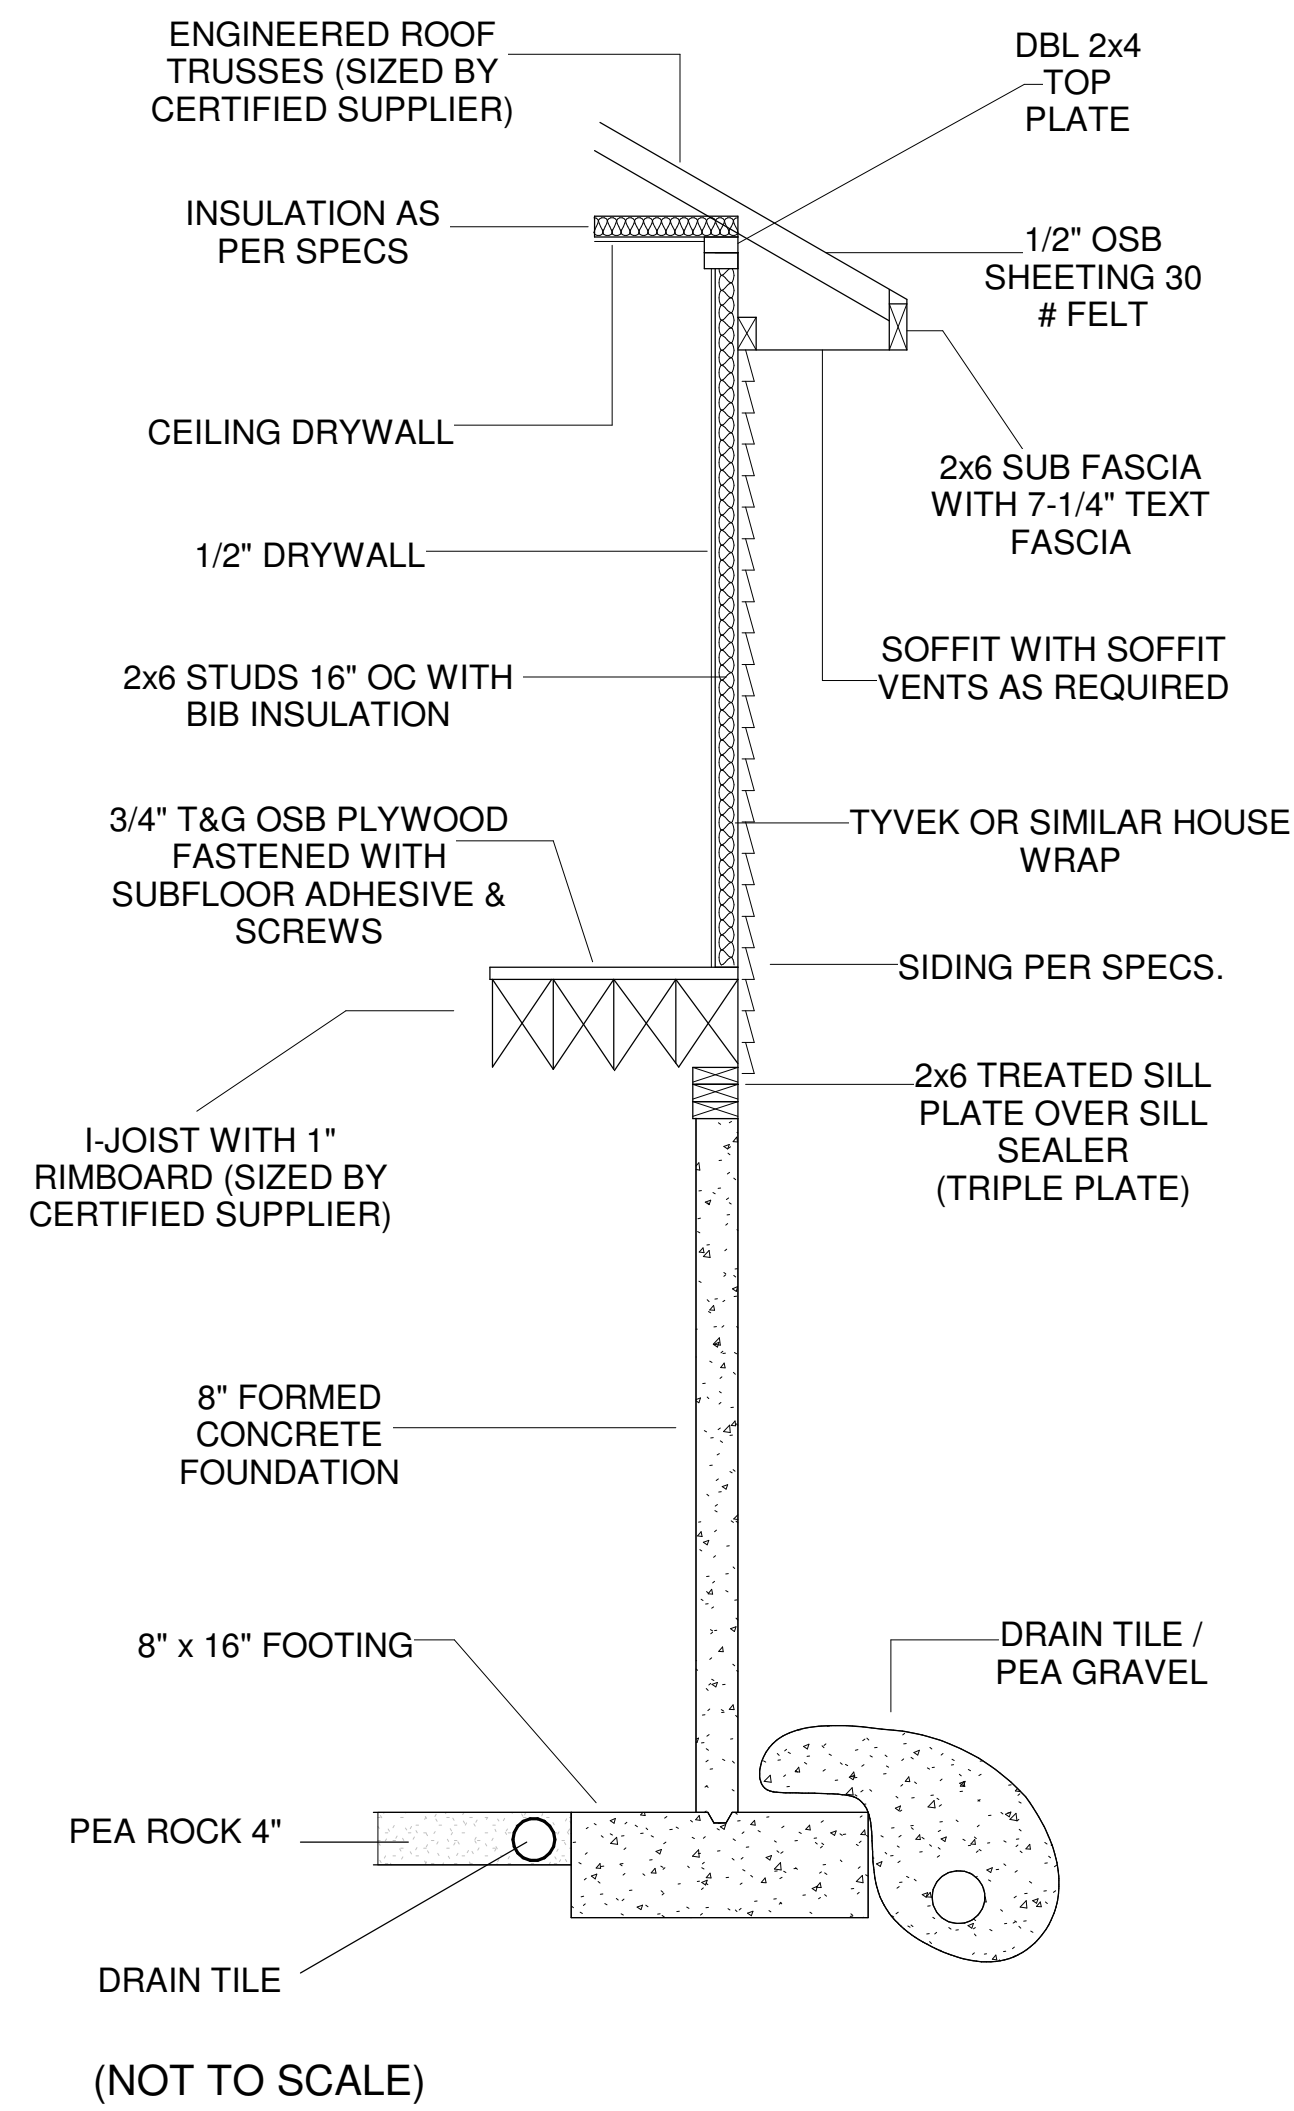

TYPICAL STAIR DETAILS

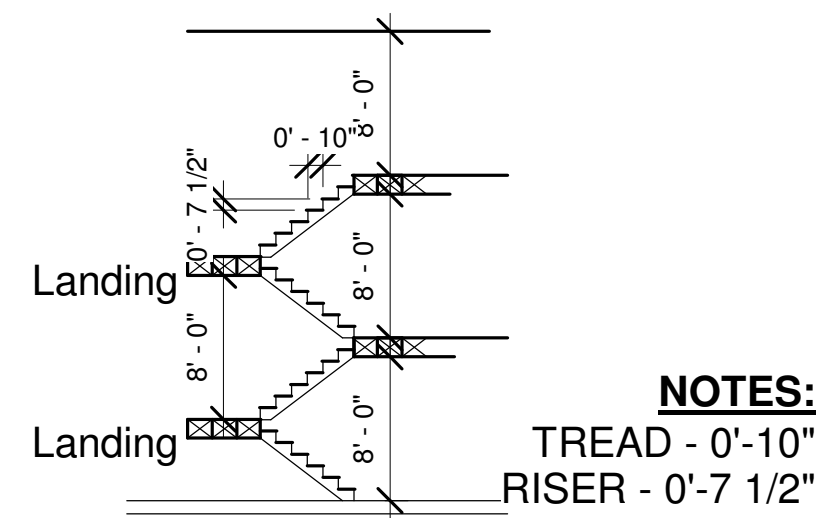

NOTES: TREAD - 0'-10" RISER - 0'-7 1/2"

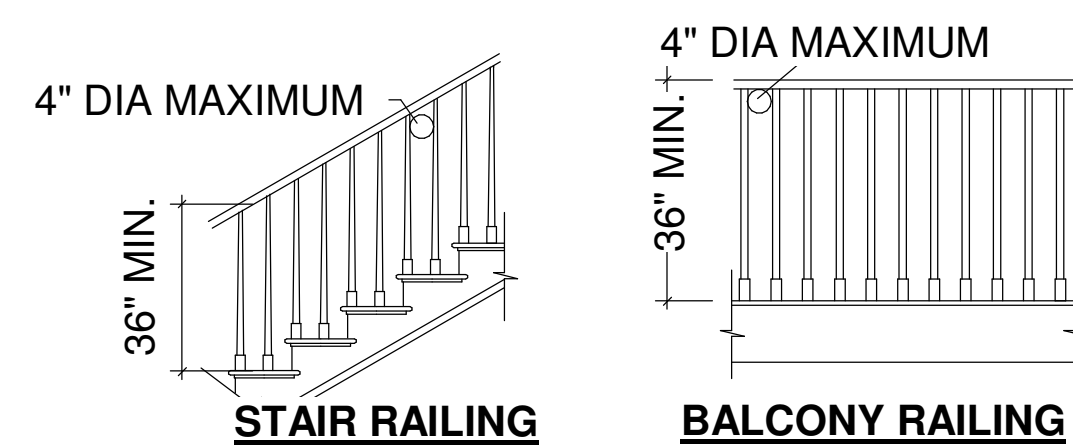


STAIR/BALUSTER STYLES ARE DIAGRAMATIC ONLY - CONTRACTOR TO COORDINATE STYLES WITH OWNER/ FINISHES



(NOT TO SCALE)

FRONT ELEVATION

See Roof Layout on Sheet A104

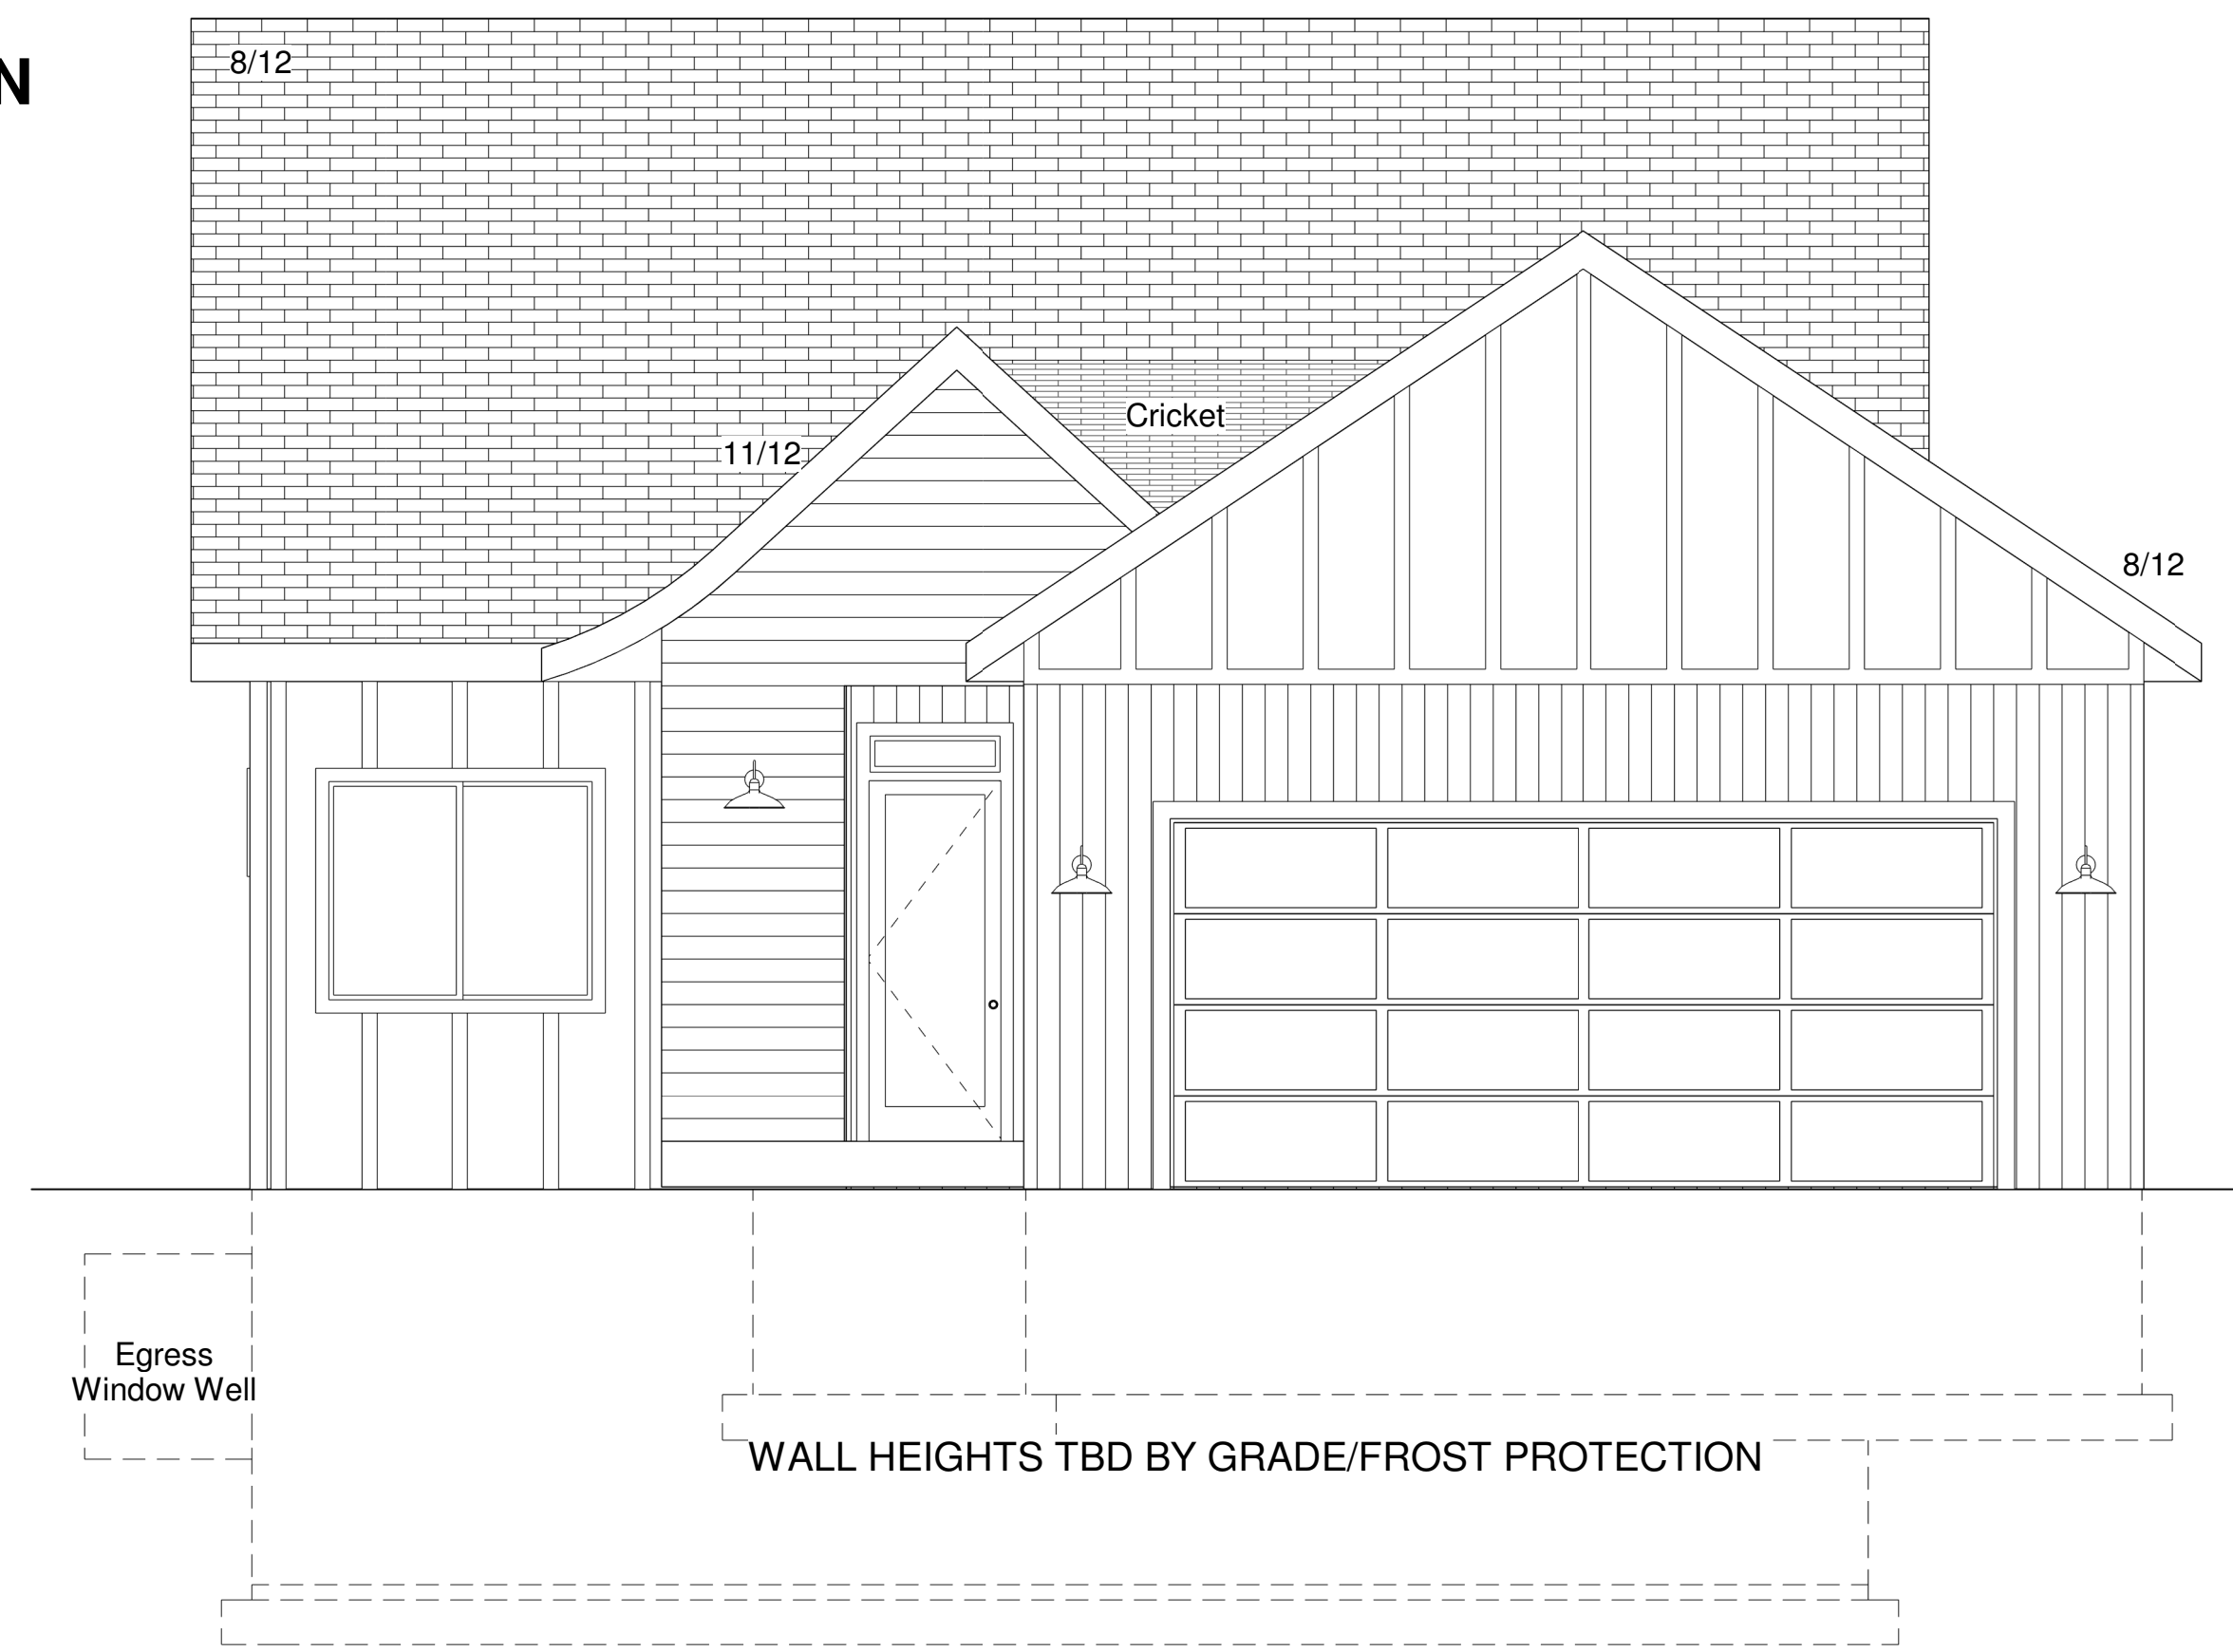

REAR ELEVATION

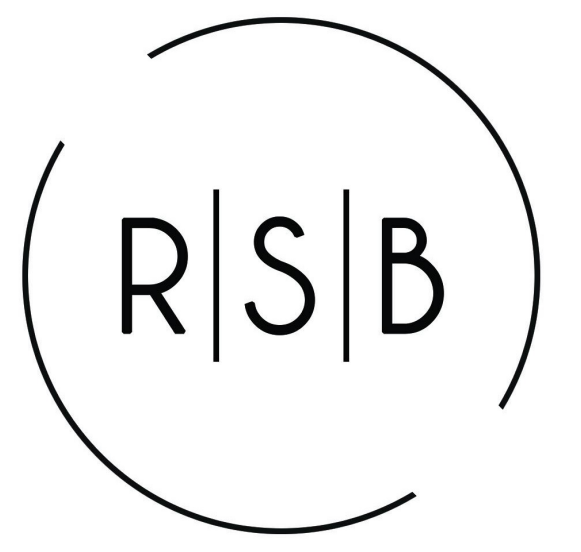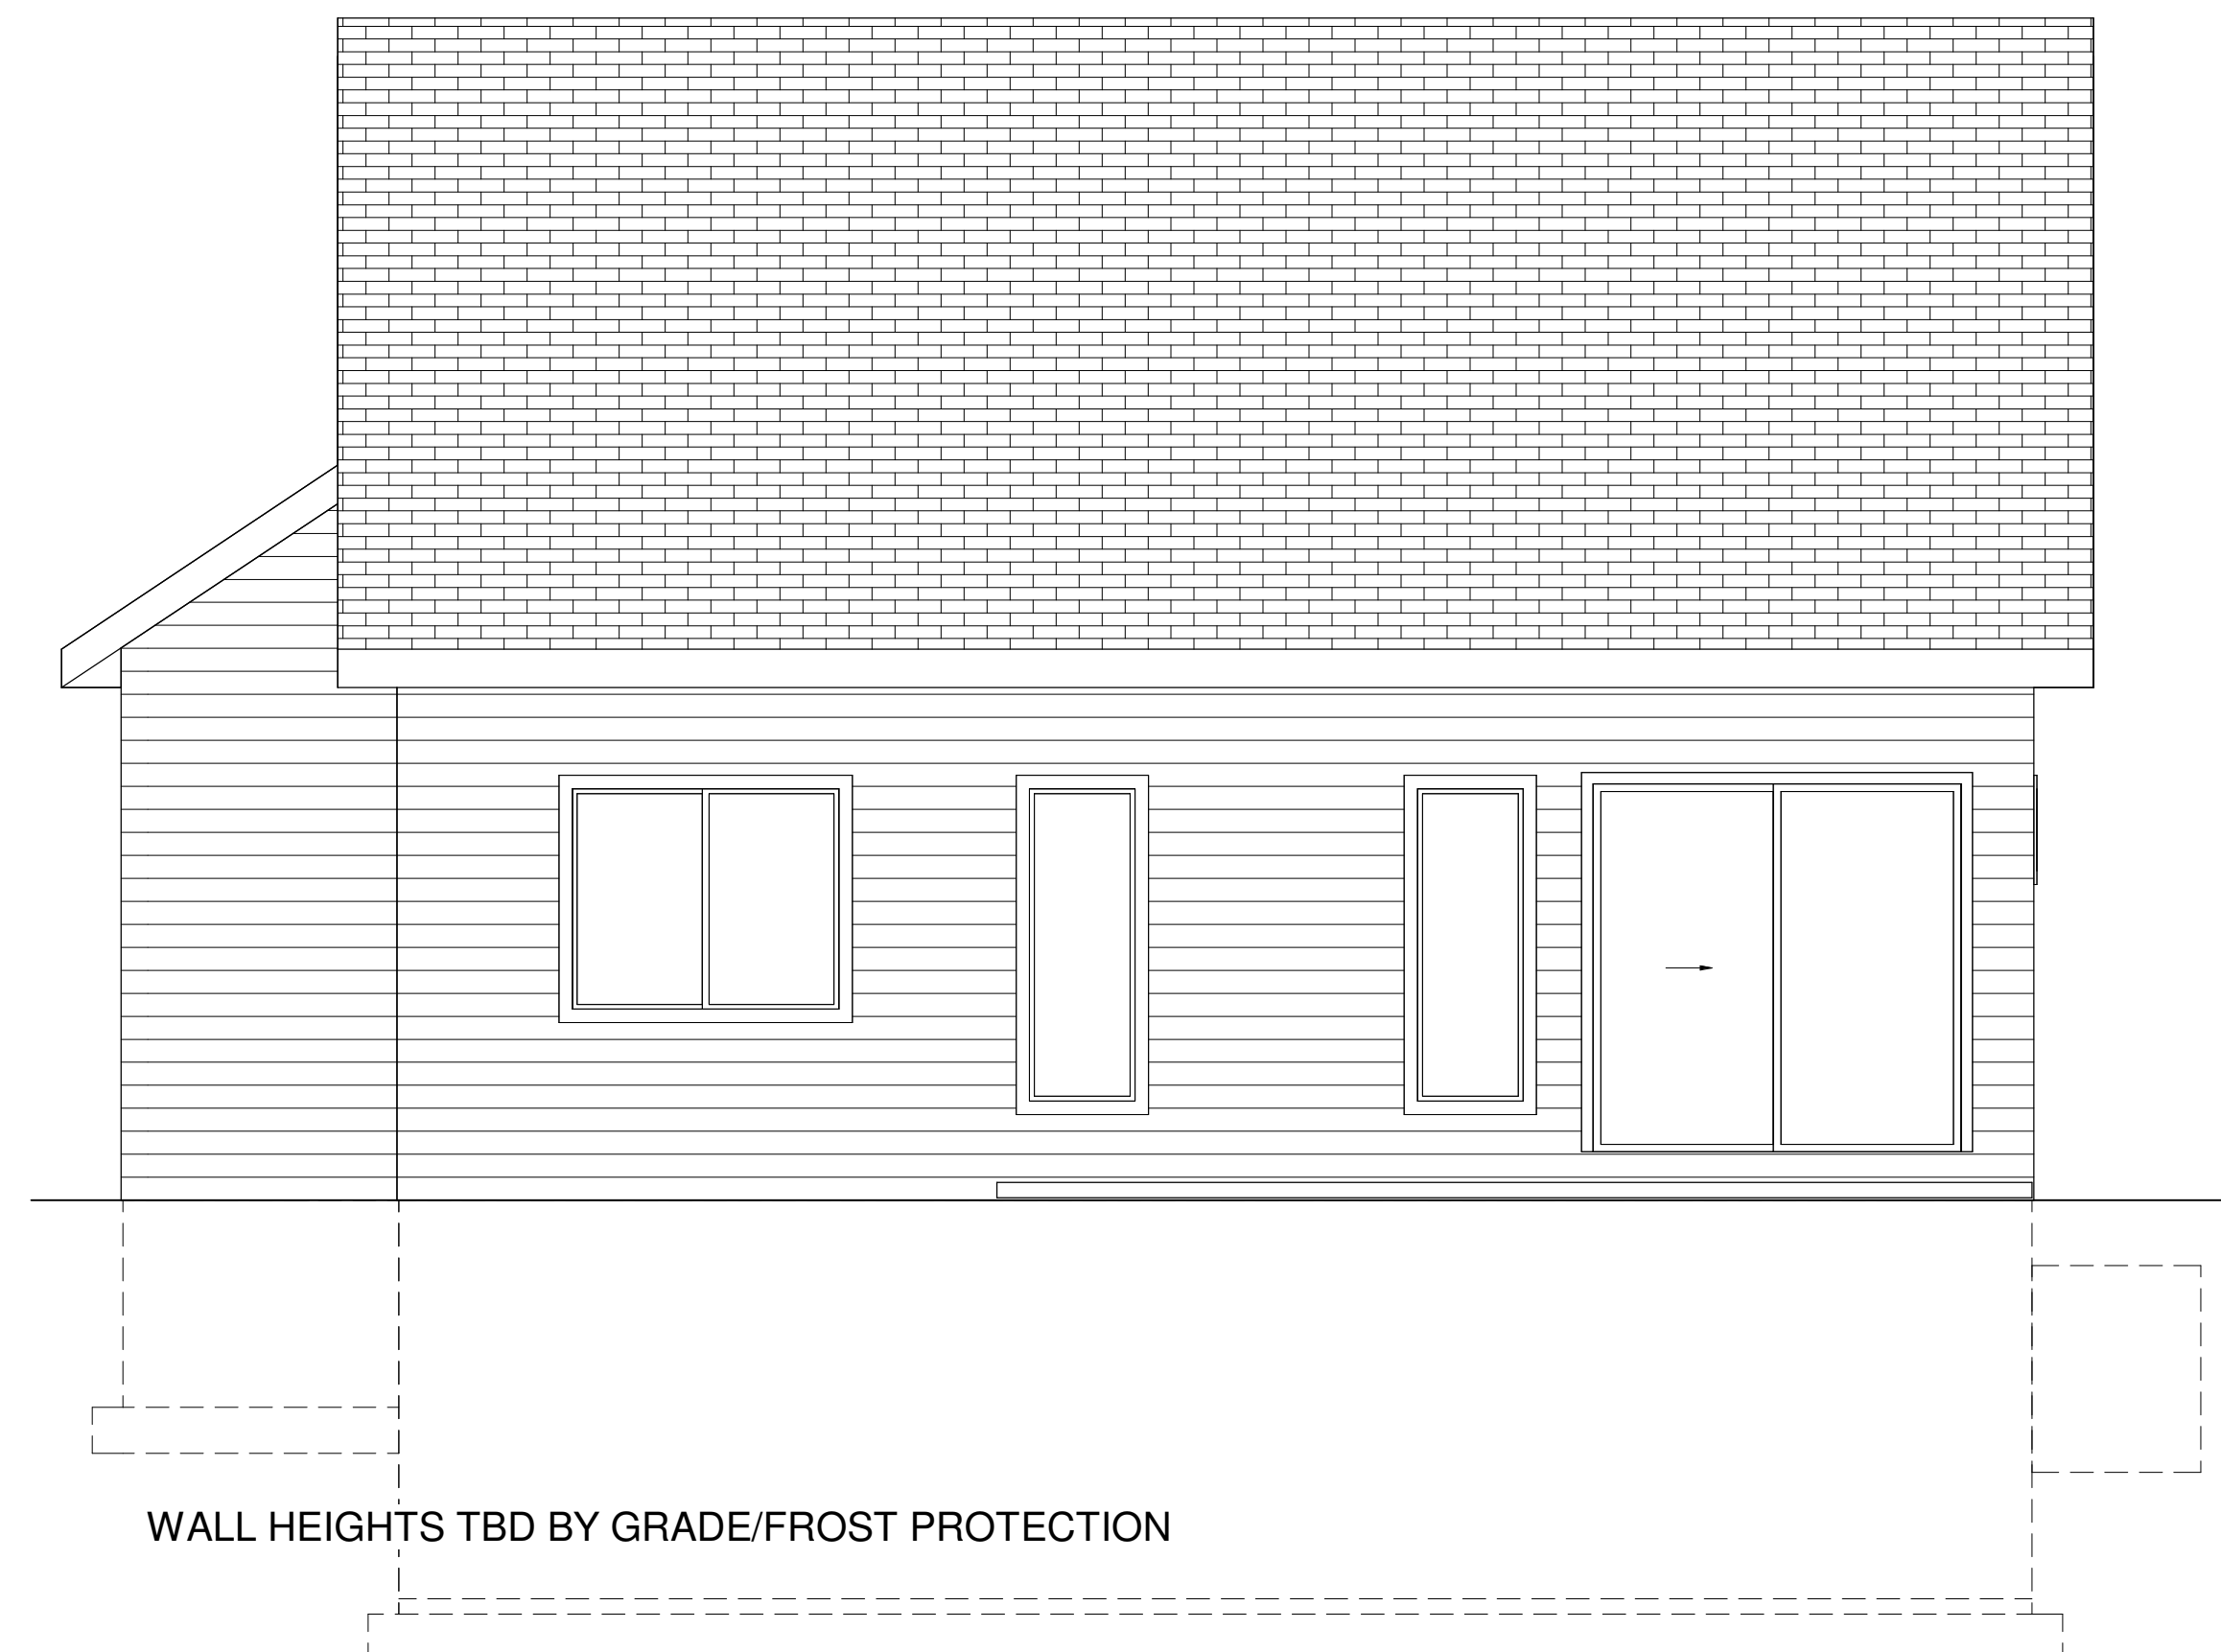

RIGHT SIDE BRAIN designs

RSB Designs drawings, plans, etc. are the sole property of RSB Designs and may not be copied in whole or part, printed or otherwise disseminated without express written permission of RSB Designs.

Table with columns: Date, Description, Square Footages. Includes project details like Lower Level, Main Level, and Garage.

RSB Designs DAVIS & REED Elevations

Table with project details: Project Address/Name, Date, Drawn by, Checked by, A101, Scale.

This floor plan is for informational purposes only. The details including but not limited to sizes and options are subject to change and should be independently verified by the buyer with the General Contractor.

8" x 9' Full Foundation w/ Double Plate 2x6 x 10' Main Floor Exterior Walls


Right Side Brain Designs 2405 6th Ave SW, Altoona (515) 890-9951 www.RSBDesigns.com



DAVIS & REED HOMES

AUTODESK

www.autodesk.com/revit

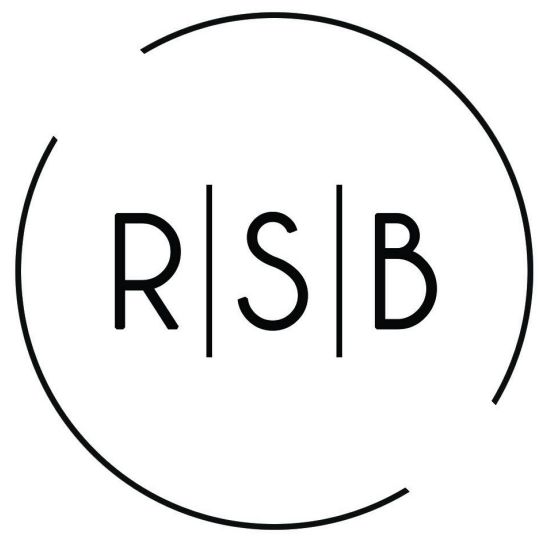

RIGHT SIDE BRAIN designs

RSB Designs drawings, plans, etc. are the sole property of RSB Designs and may not be copied in whole or part, printed or otherwise disseminated without express written permission of RSB Designs.

Date	Description
10/23/23	Revision 1

Square Footages

Lower Level: Approx. 900 SF Finished
Lower Level: Approx. 200 SF UNFINISHED
Main Level: Approx. 1175 SF Finished
Garage: Approx. 600 SF


RSB Designs
DAVIS & REED
Main Level

Project Address/Name	
Date	02/23/2023
Drawn by	Brit Borcharding
Checked by	Checker
A102	
Scale	As indicated

This floor plan is for informational purposes only. The details including but not limited to sizes and options are subject to change and should be independently verified by the buyer with the General Contractor.

Right Side Brain Designs
2405 6th Ave SW, Altoona
(515) 890-9951
www.RSBDesigns.com

Main Level:

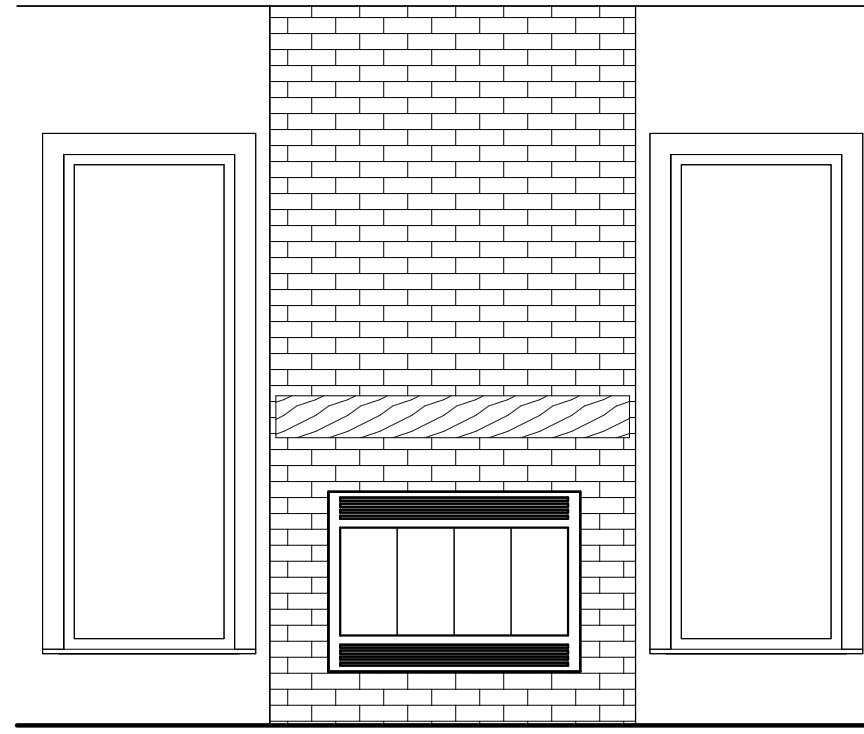


Fireplace Wall




2 Kitchen



3 Kitchen 2

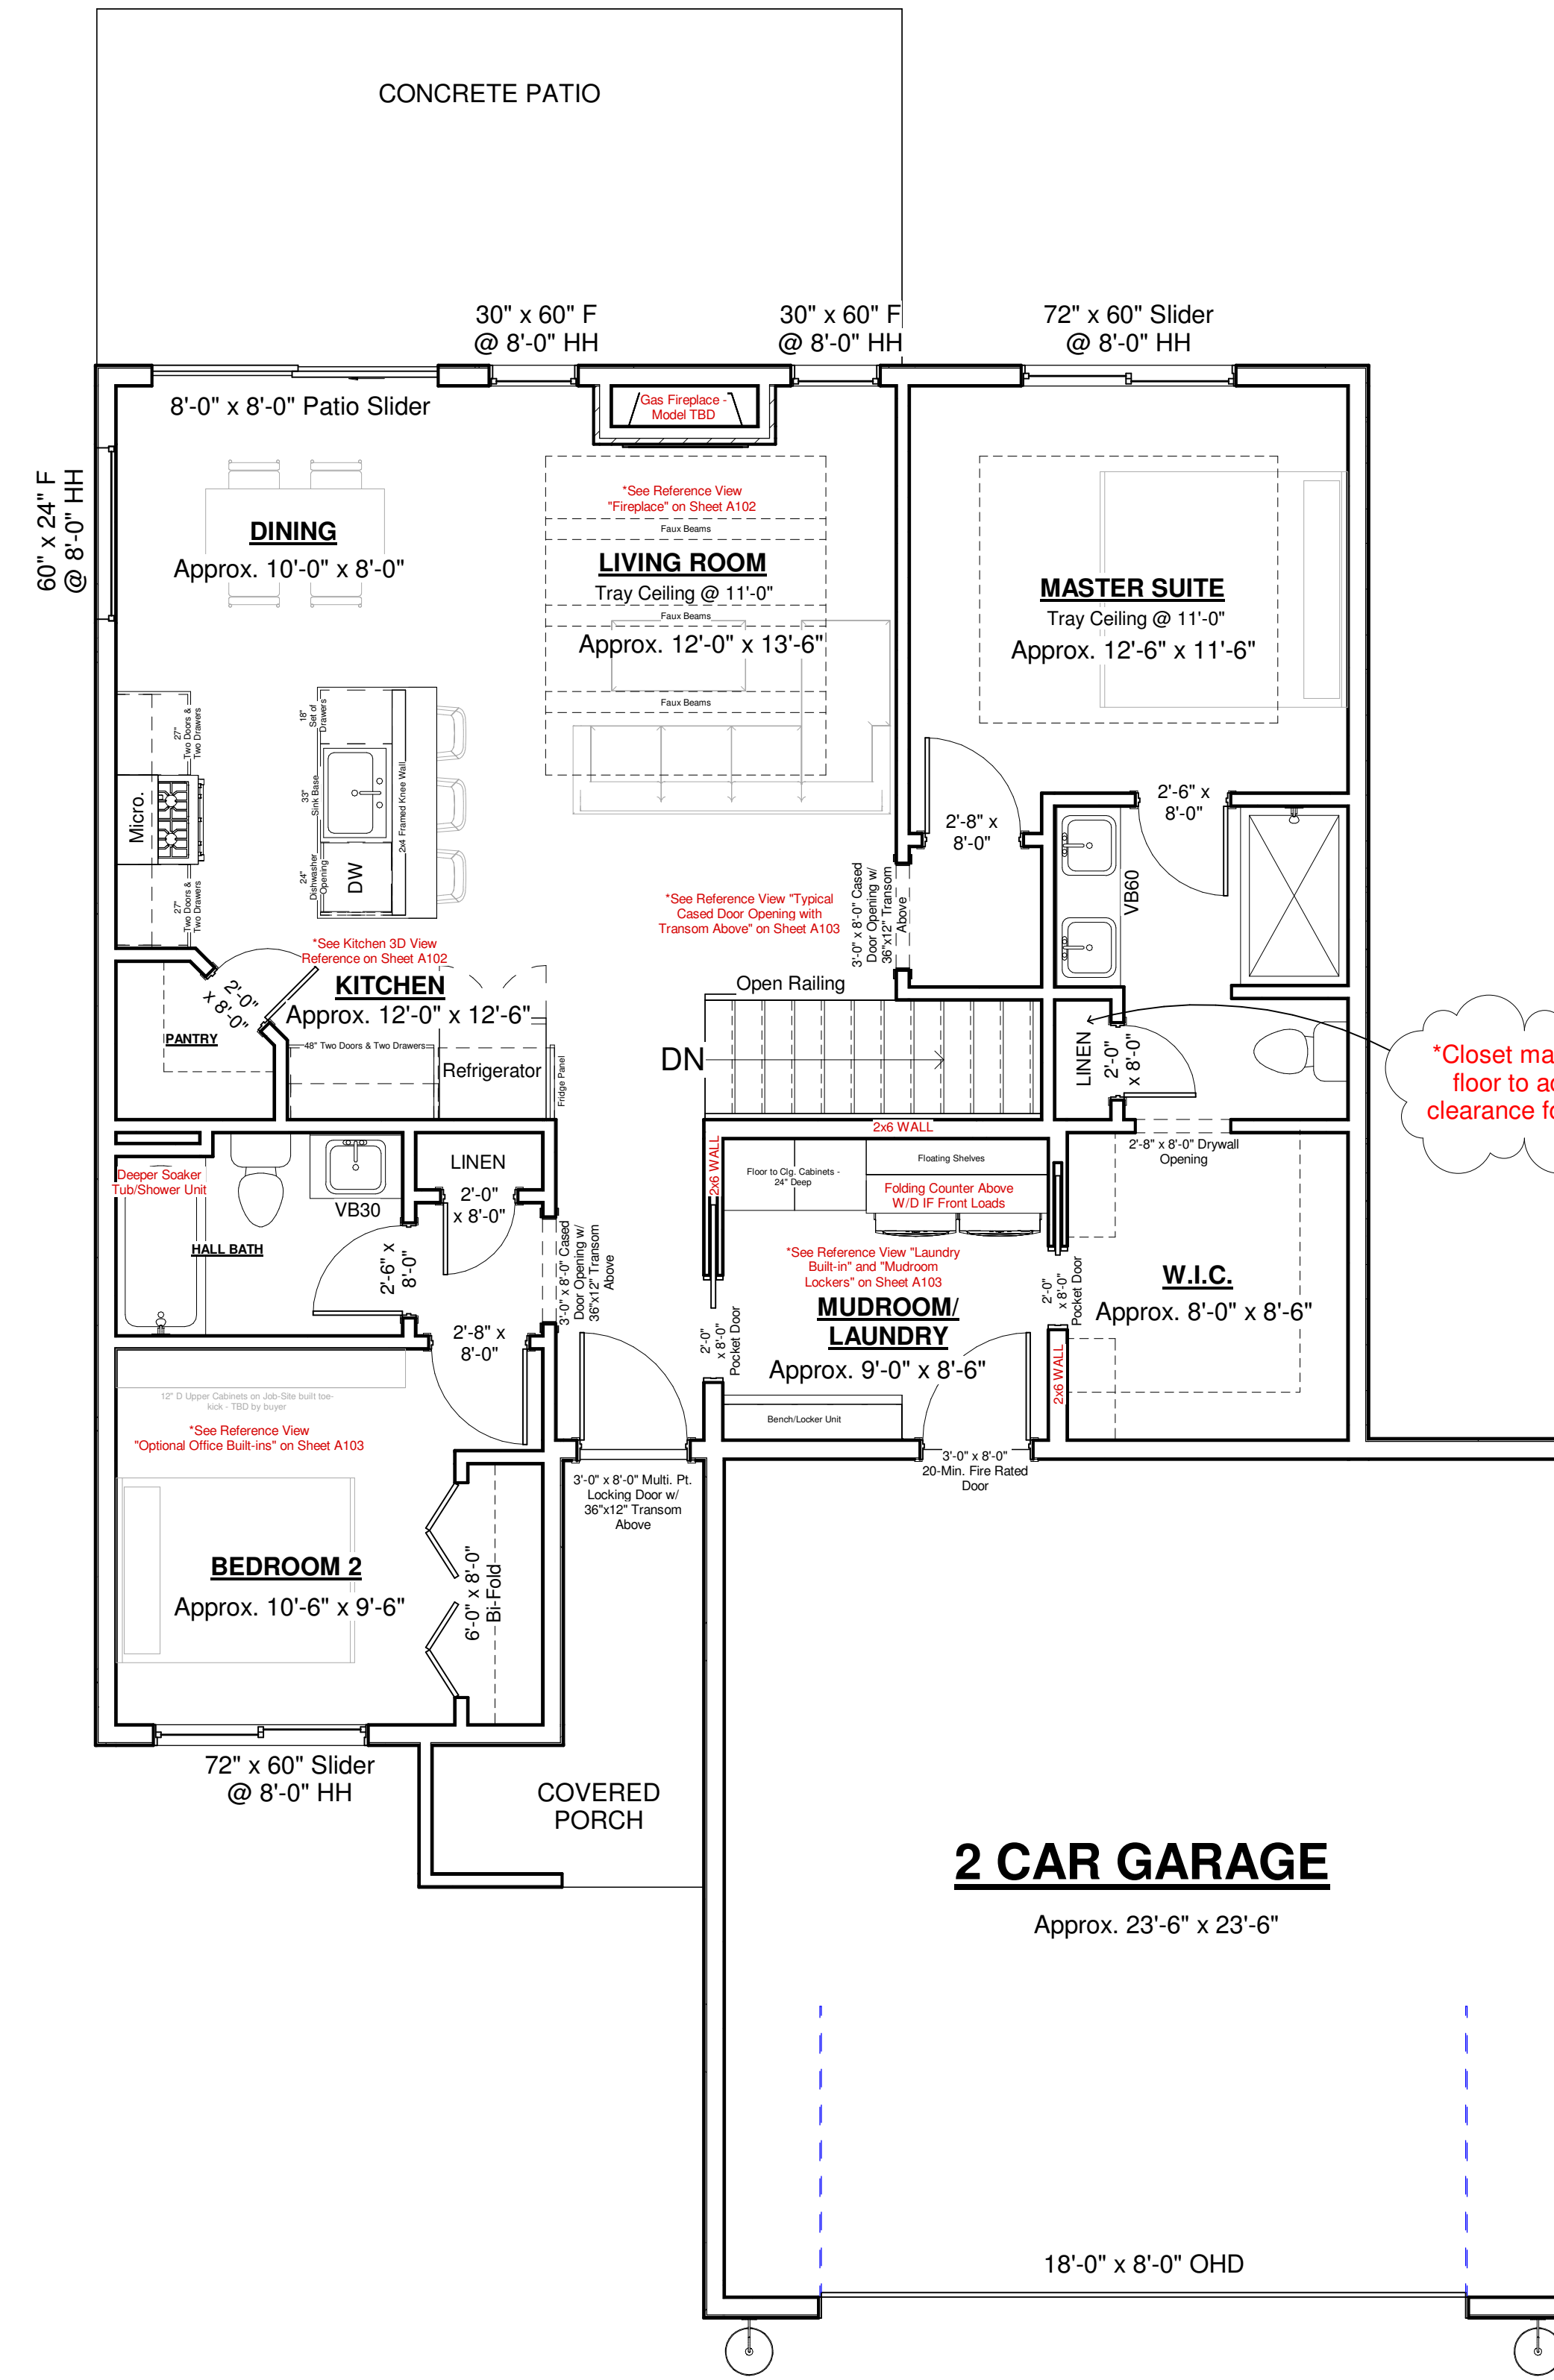

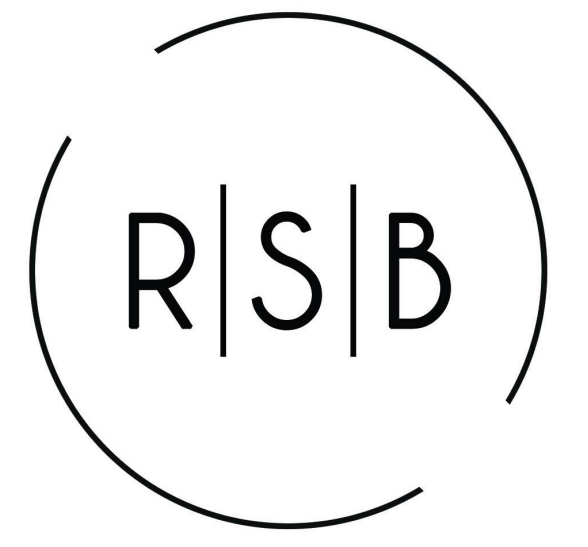

RIGHT SIDE BRAIN
designs

RSB Designs drawings, plans, etc. are the sole property of RSB Designs and may not be copied in whole or part, printed or otherwise disseminated without express written permission of RSB Designs.

Date	Description
02/23/23	Draft 1

Square Footages

Lower Level:	Approx. 900 SF Finished
Lower Level:	Approx. 200 SF UNFINISHED
Main Level:	Approx. 1175 SF Finished
Garage:	Approx. 600 SF

**RSB Designs
DAVIS & REED
Lower Level**

Project Address/Name	
Date	02/23/2023
Drawn by	Brit Borcharding
Checked by	Checker



A103

Scale As indicated


This floor plan is for informational purposes only. The details including but not limited to sizes and options are subject to change and should be independently verified by the buyer with the General Contractor.

Right Side Brain Designs
2405 6th Ave SW, Altoona
(515) 890-9951
www.RSBDesigns.com


Lower Level

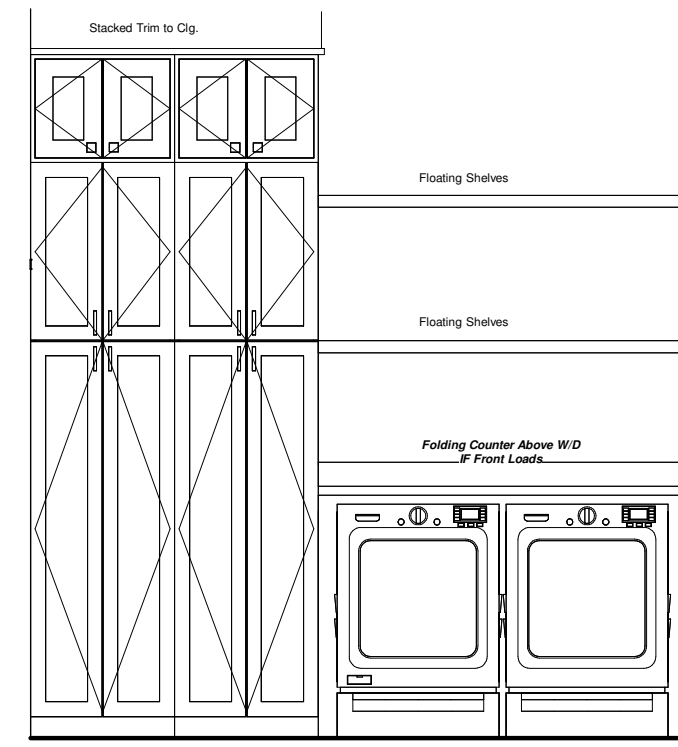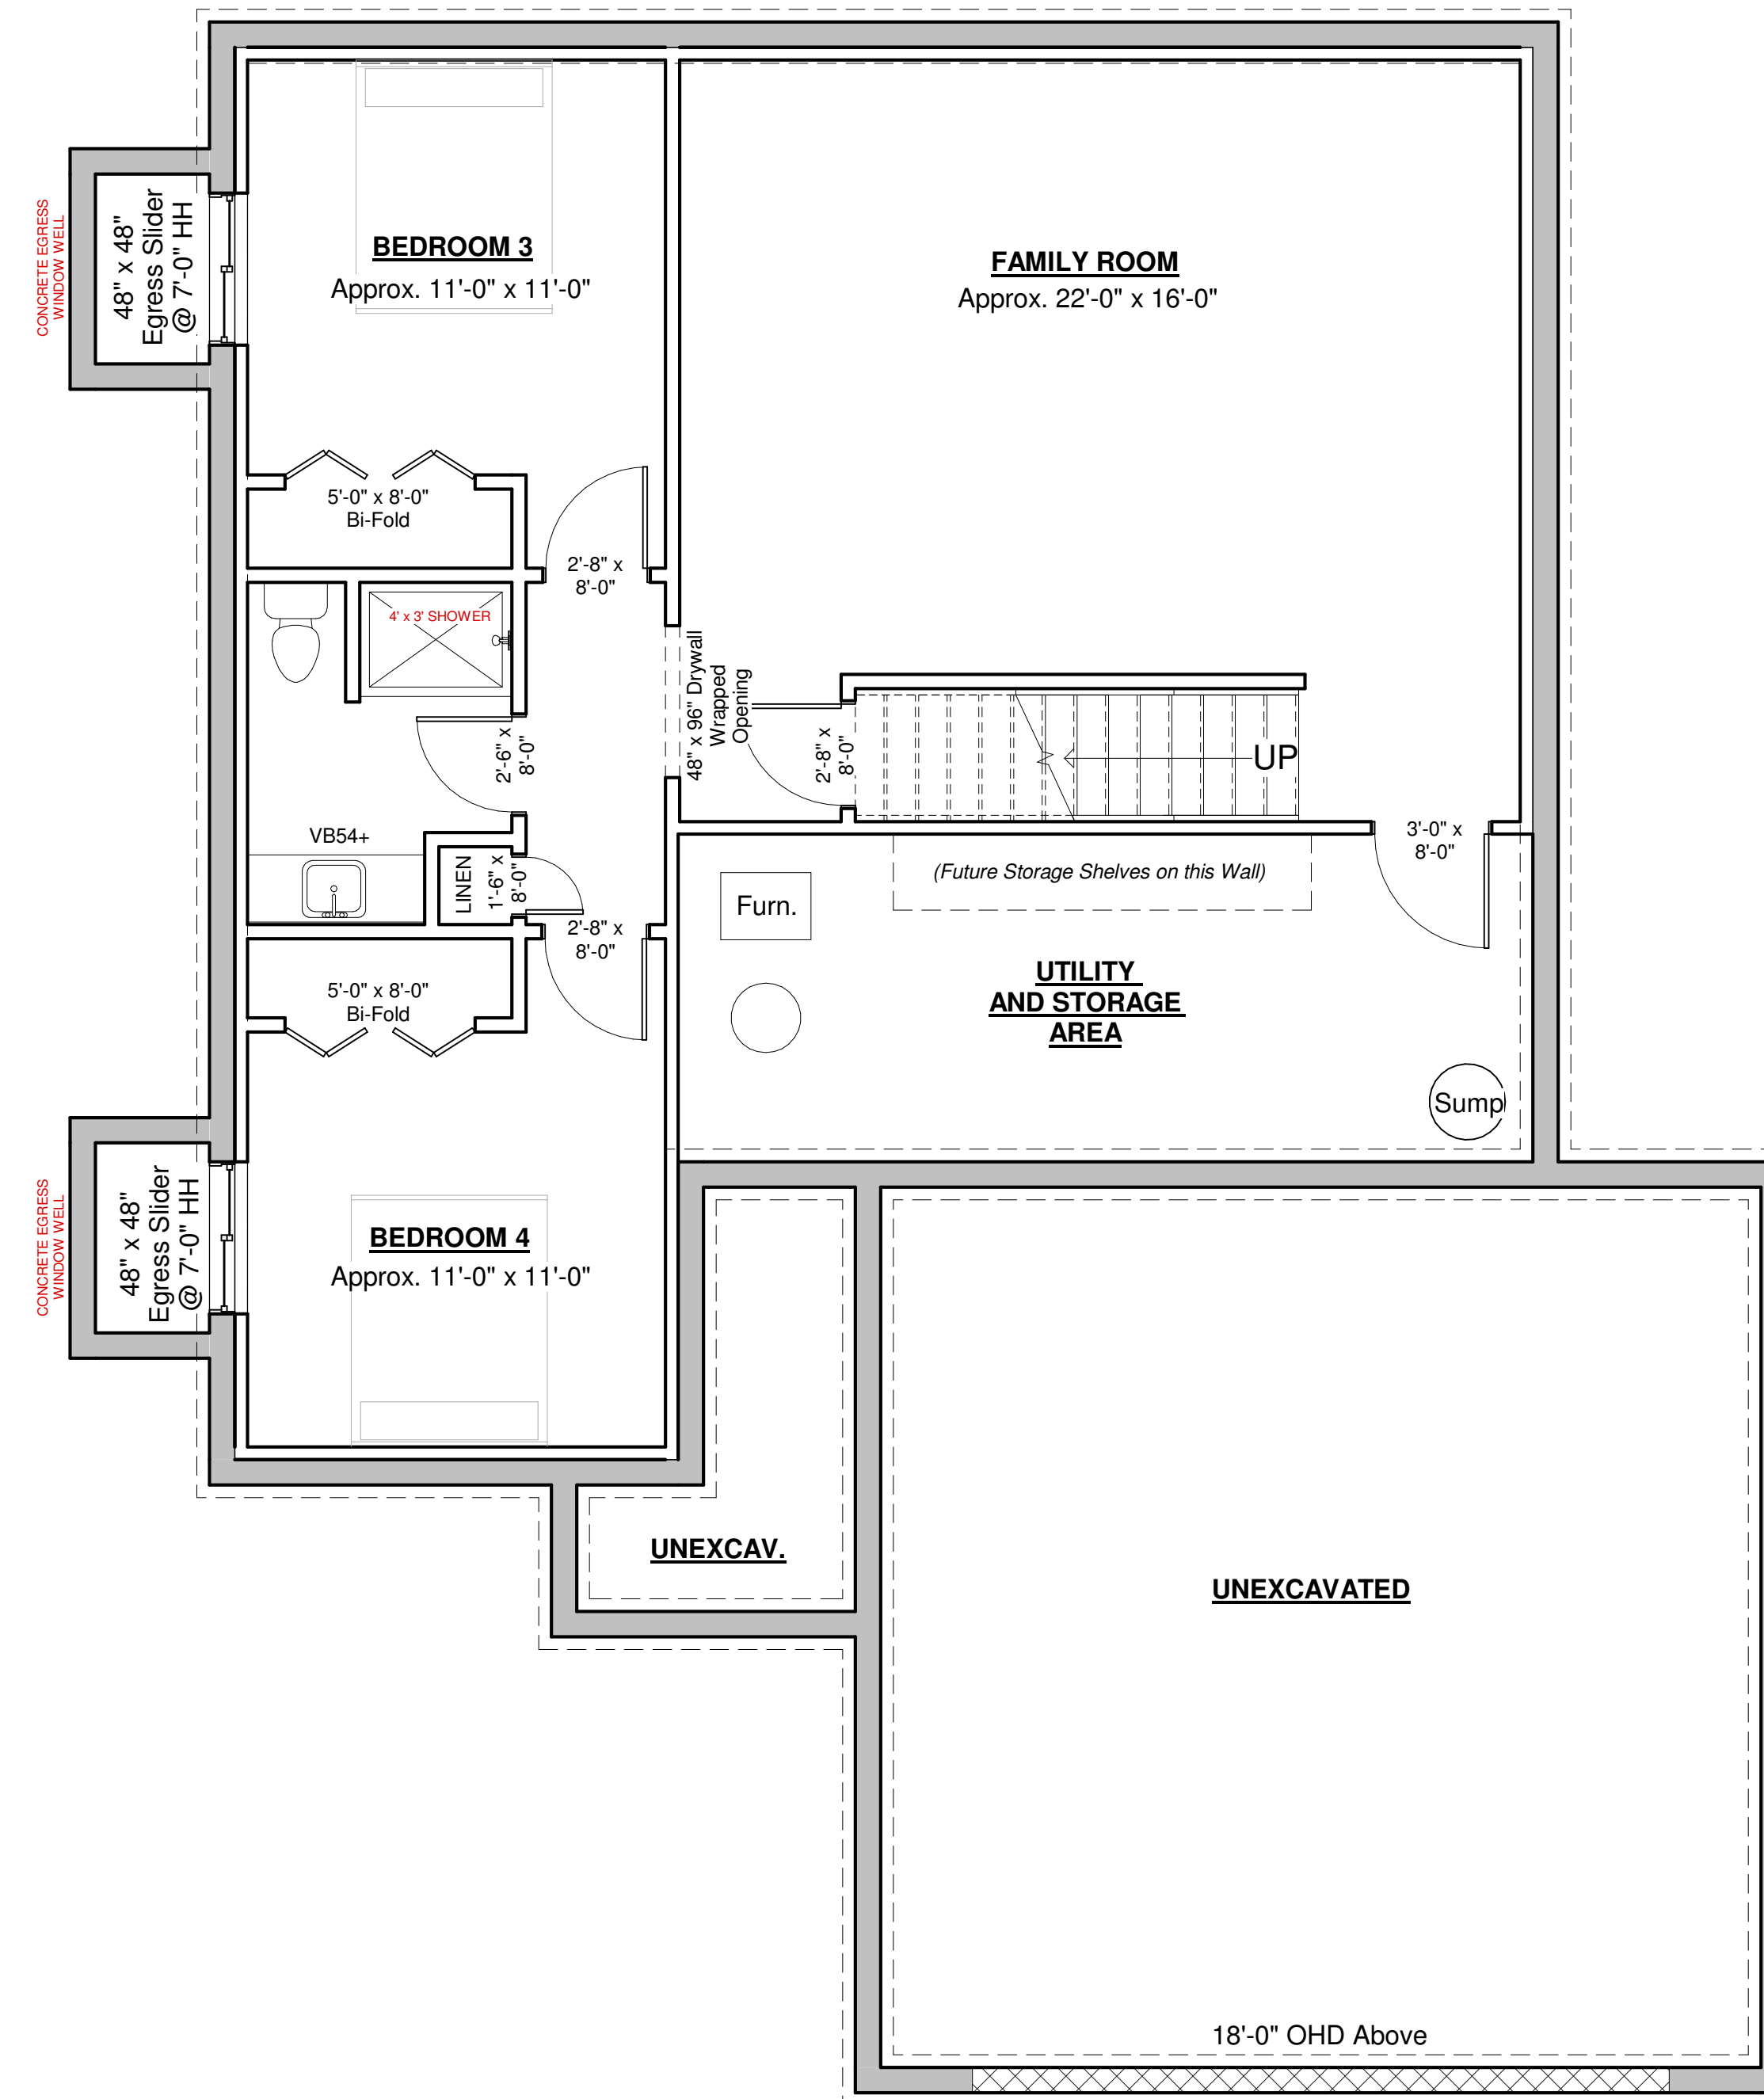


Laundry Built-in

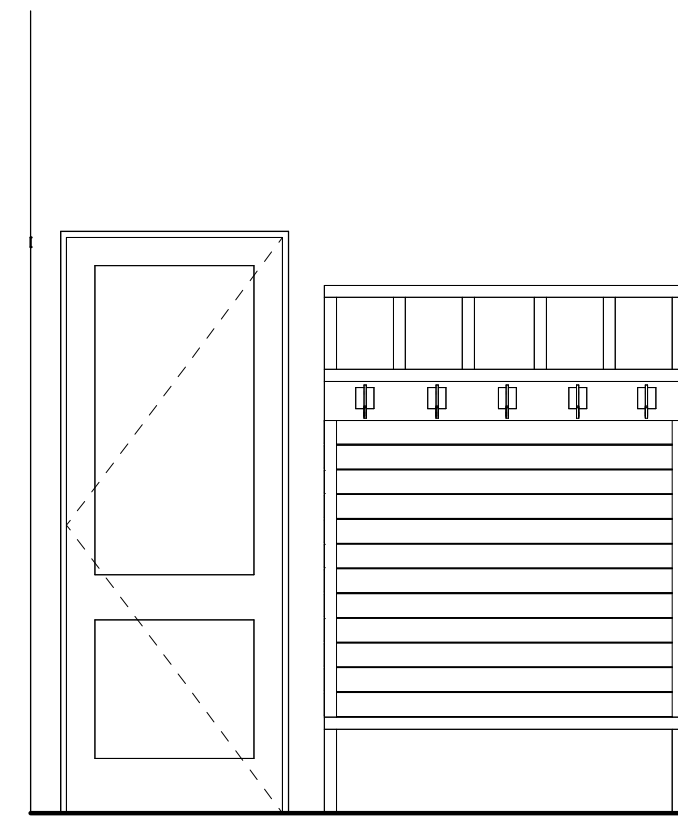

Mudroom Lockers

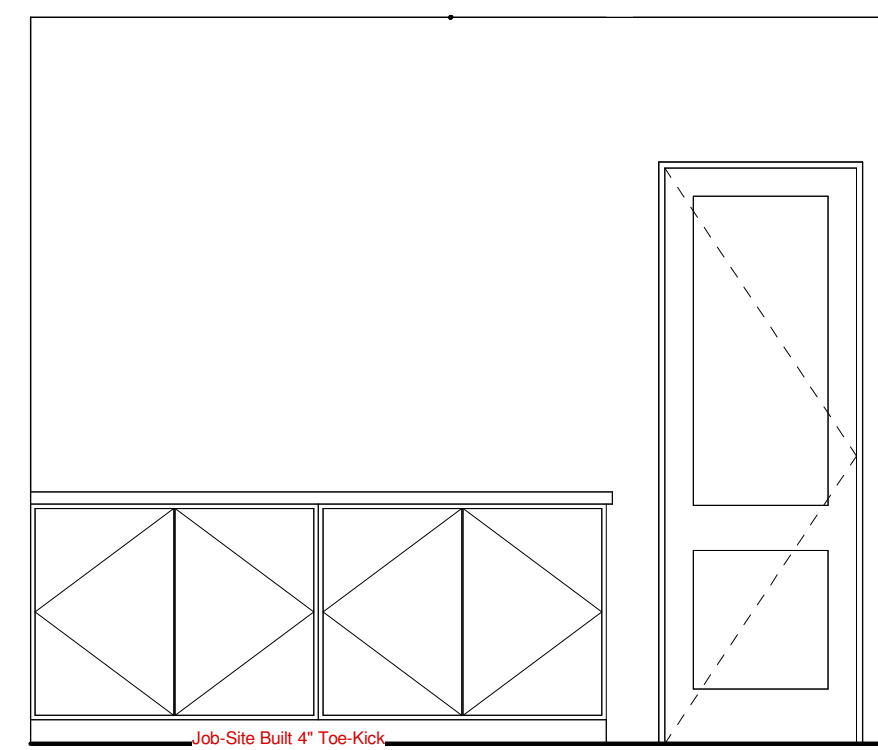

Optional Office Built-ins

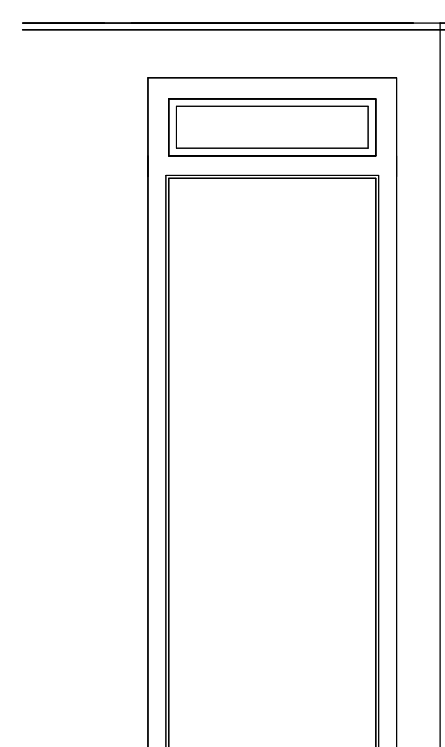


Door Opening with Transom Above (typical)



DAVIS & REED HOMES



www.autodesk.com/revit

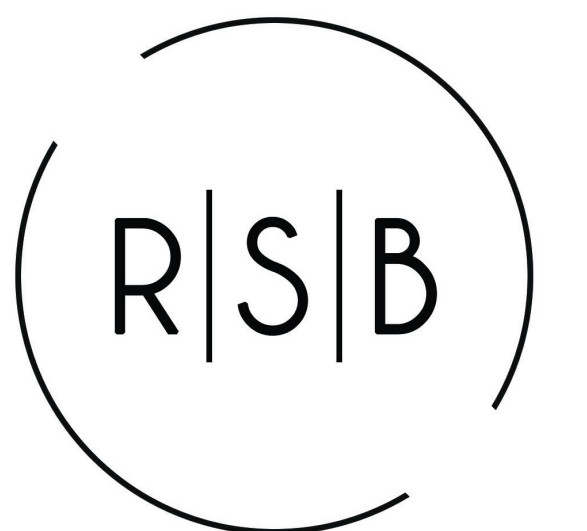

RIGHT SIDE BRAIN
designs

RSB Designs drawings, plans, etc. are the sole property of RSB Designs and may not be copied in whole or part, printed or otherwise disseminated without express written permission of RSB Designs.

Date	Description
02/23/23	Draft 1

Square Footages	
Lower Level:	Approx. 900 SF Finished
Lower Level:	Approx. 200 SF UNFINISHED
Main Level:	Approx. 1175 SF Finished
Garage:	Approx. 600 SF


RSB Designs
DAVIS & REED
Elevations 2

Project Address/Name	
Date	02/23/2023
Drawn by	Brit Borcharding
Checked by	Checker
A104	
Scale	1/4" = 1'-0"

This floor plan is for informational purposes only. The details including but not limited to sizes and options are subject to change and should be independently verified by the buyer with the General Contractor.

Right Side Brain Designs
2405 6th Ave SW, Altoona
(515) 890-9951
www.RSBDesigns.com

RIGHT ELEVATION

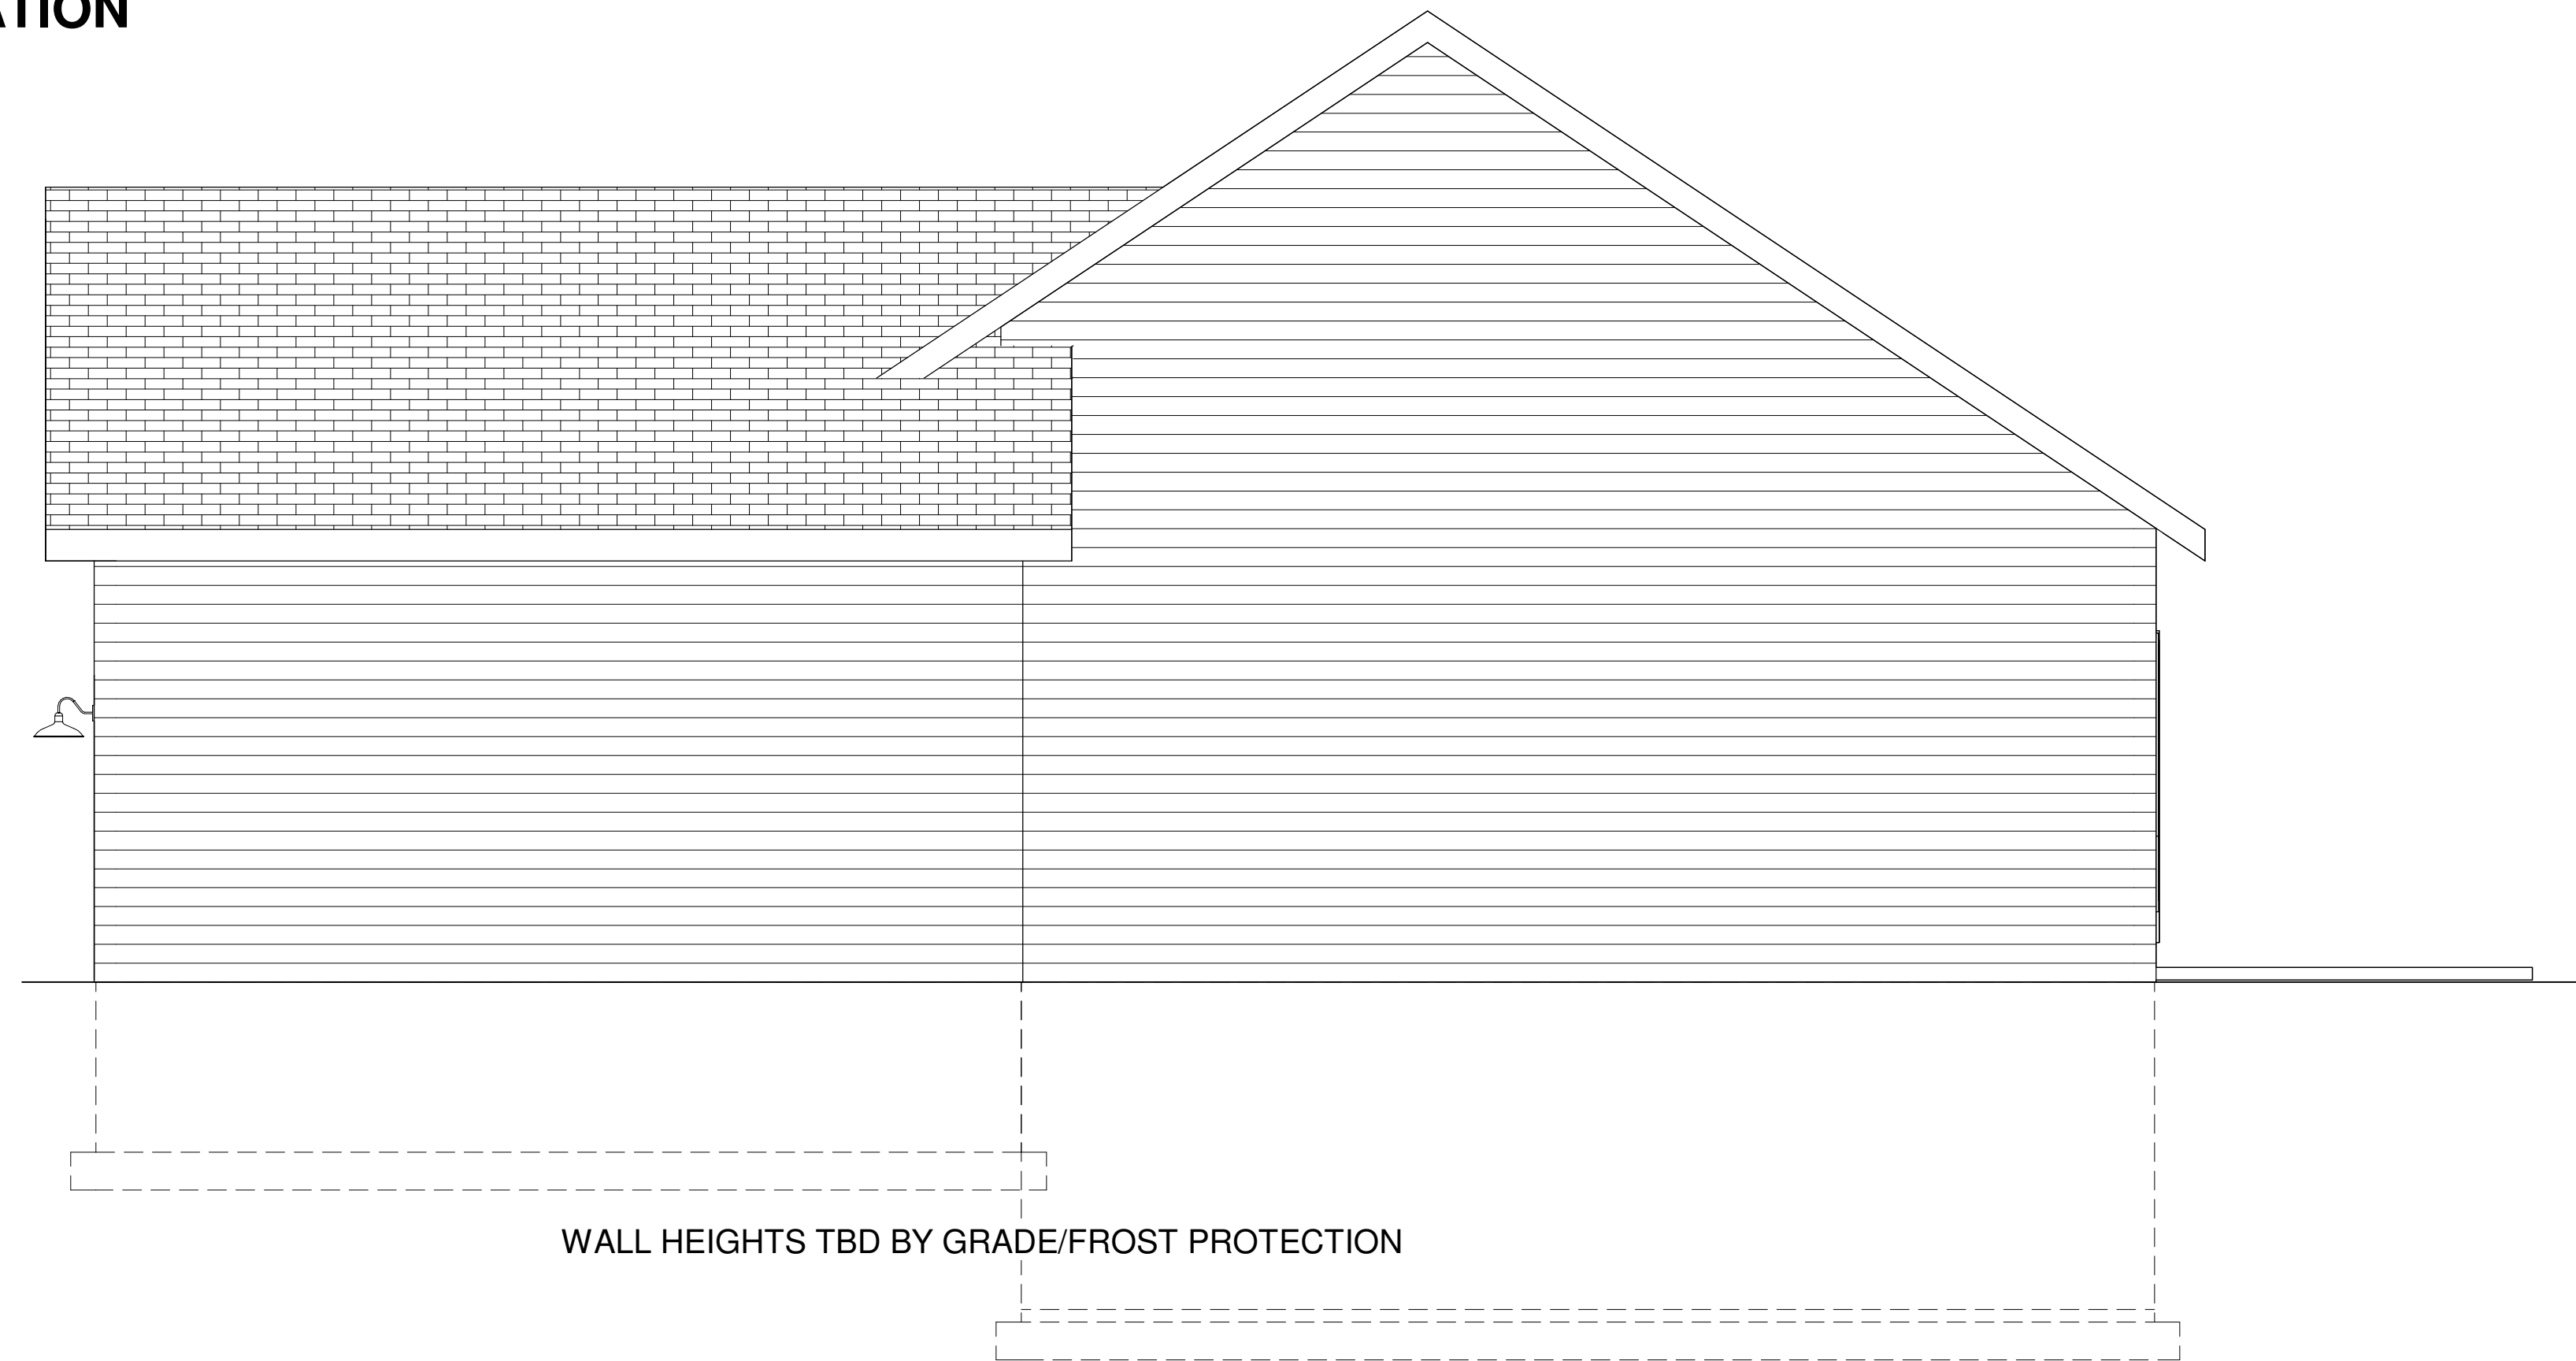

LEFT ELEVATION



Roof Layout:

