



DAVIS & REED HOMES



www.autodesk.com/revit


FRONT ELEVATION



REAR ELEVATION



8"x8'-0" Poured Storm Shelter Walls
2x6 x 10' Main Floor Exterior Walls
2x6 x 9' Second Floor Exterior Walls

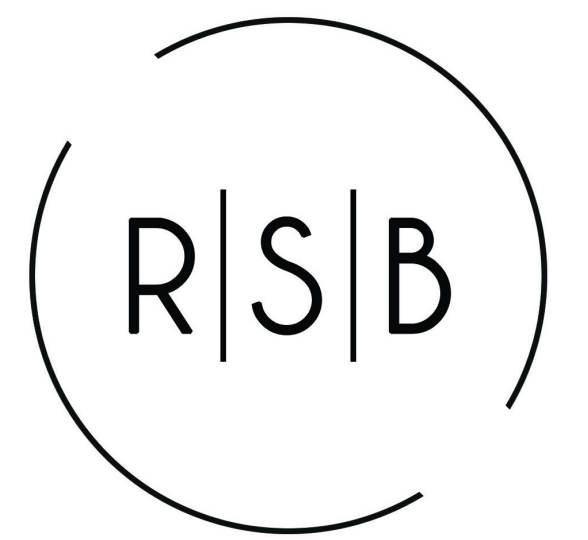

RIGHT SIDE BRAIN
designs

RSB Designs drawings, plans, etc. are the sole property of RSB Designs and may not be copied in whole or part, printed or otherwise disseminated without express written permission of RSB Designs.

Date	Description
02/20/23	Draft 1
03/16/23	Final Revision: Window Changes, added covered area to back patio, etc.

Square Footages	
Storm Shelter:	Approx. 132 SF; Concrete Walls/Clg.
Main Level:	Approx. 1760 SF Finished
Upper Level:	Approx. 700 SF Finished (Loft in house)
Garage:	Approx. 1540 SF (+ 725 SF Unfin. [loft])

RSB Designs
Davis & Reed
Elevations


Project Address/Name	
Date	Revise 03/16/2023
Drawn by	Brit Borcharding
Checked by	Checker

A101

Scale	1/4" = 1'-0"
-------	--------------

This floor plan is for informational purposes only. The details including but not limited to sizes and options are subject to change and should be independently verified by the buyer with the General Contractor.

Right Side Brain Designs
2405 6th Ave SW, Altoona
(515) 890-9951
www.RSBDesigns.com

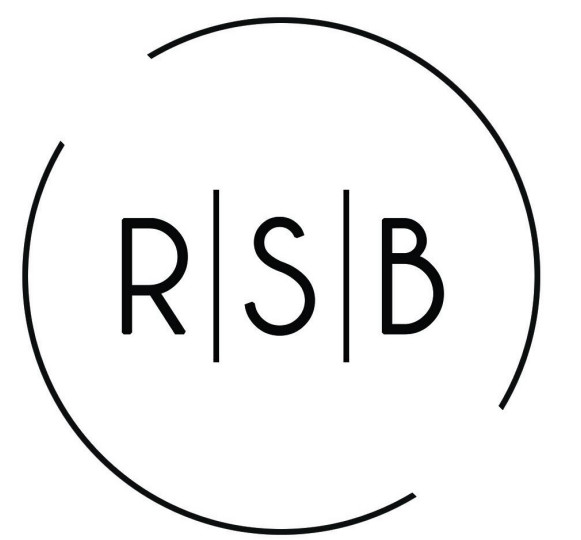

RIGHT SIDE BRAIN designs

RSB Designs drawings, plans, etc. are the sole property of RSB Designs and may not be copied in whole or part, printed or otherwise disseminated without express written permission of RSB Designs.

Date	Description
02/20/23	Draft 1
03/16/23	Final Revision: Window Changes, added covered area to back patio, etc.

Square Footages

Storm Shelter:	Approx. 132 SF; Concrete Walls/Clg.
Main Level:	Approx. 1760 SF Finished
Upper Level:	Approx. 700 SF Finished (Loft in house)
Garage:	Approx. 1540 SF (+ 725 SF Unfin. [loft])


RSB Designs
Davis & Reed
Main Level

Project Address/Name	
Date	Revise 03/16/2023
Drawn by	Brit Borcharding
Checked by	Checker
A102	
Scale	1/4" = 1'-0"

This floor plan is for informational purposes only. The details including but not limited to sizes and options are subject to change and should be independently verified by the buyer with the General Contractor.



Right Side Brain Designs
2405 6th Ave SW, Altoona
(515) 890-9951
www.RSBDesigns.com

Main Level:

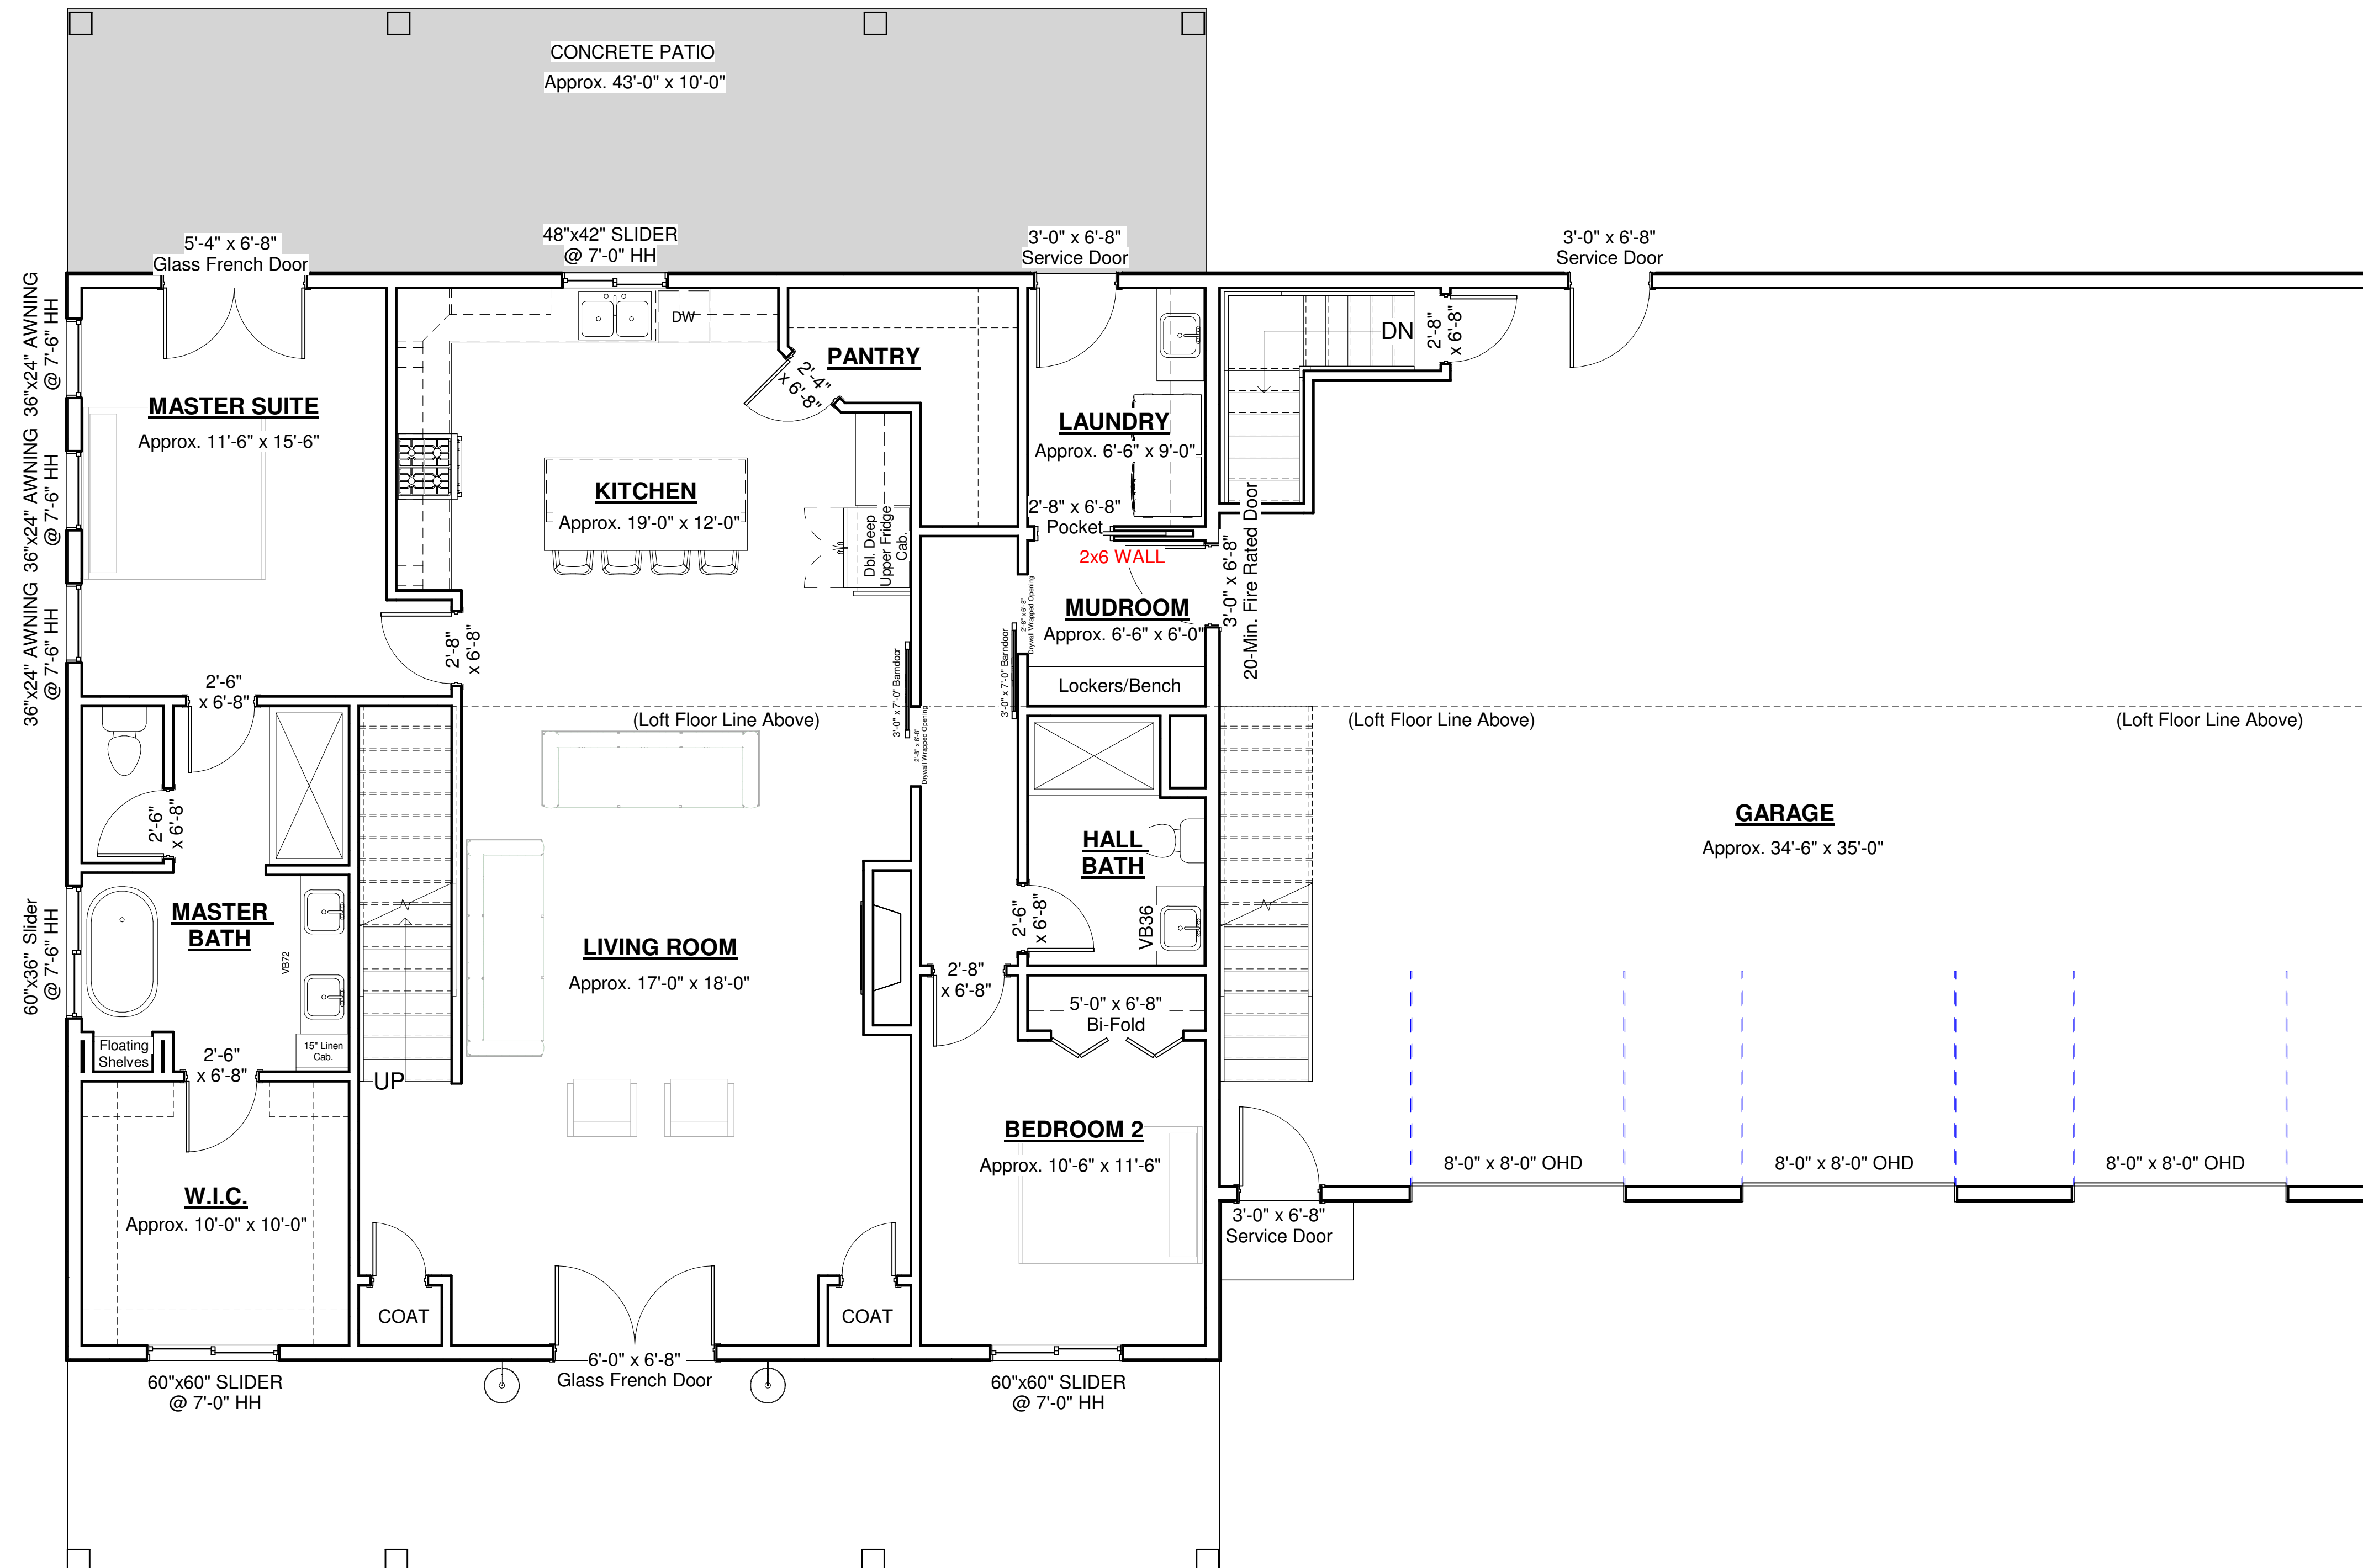



Upper Level:

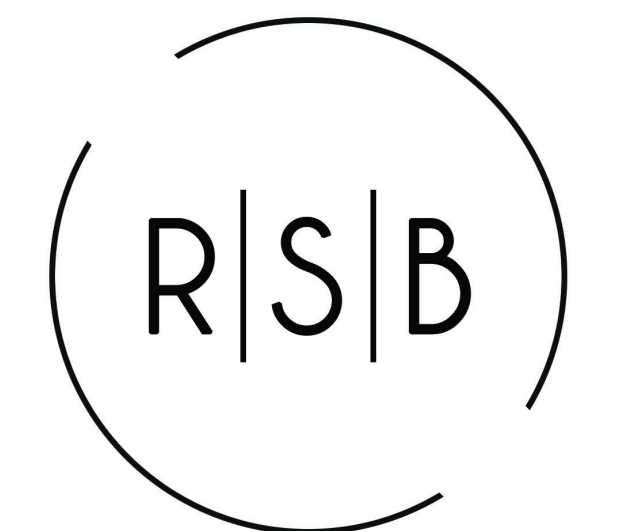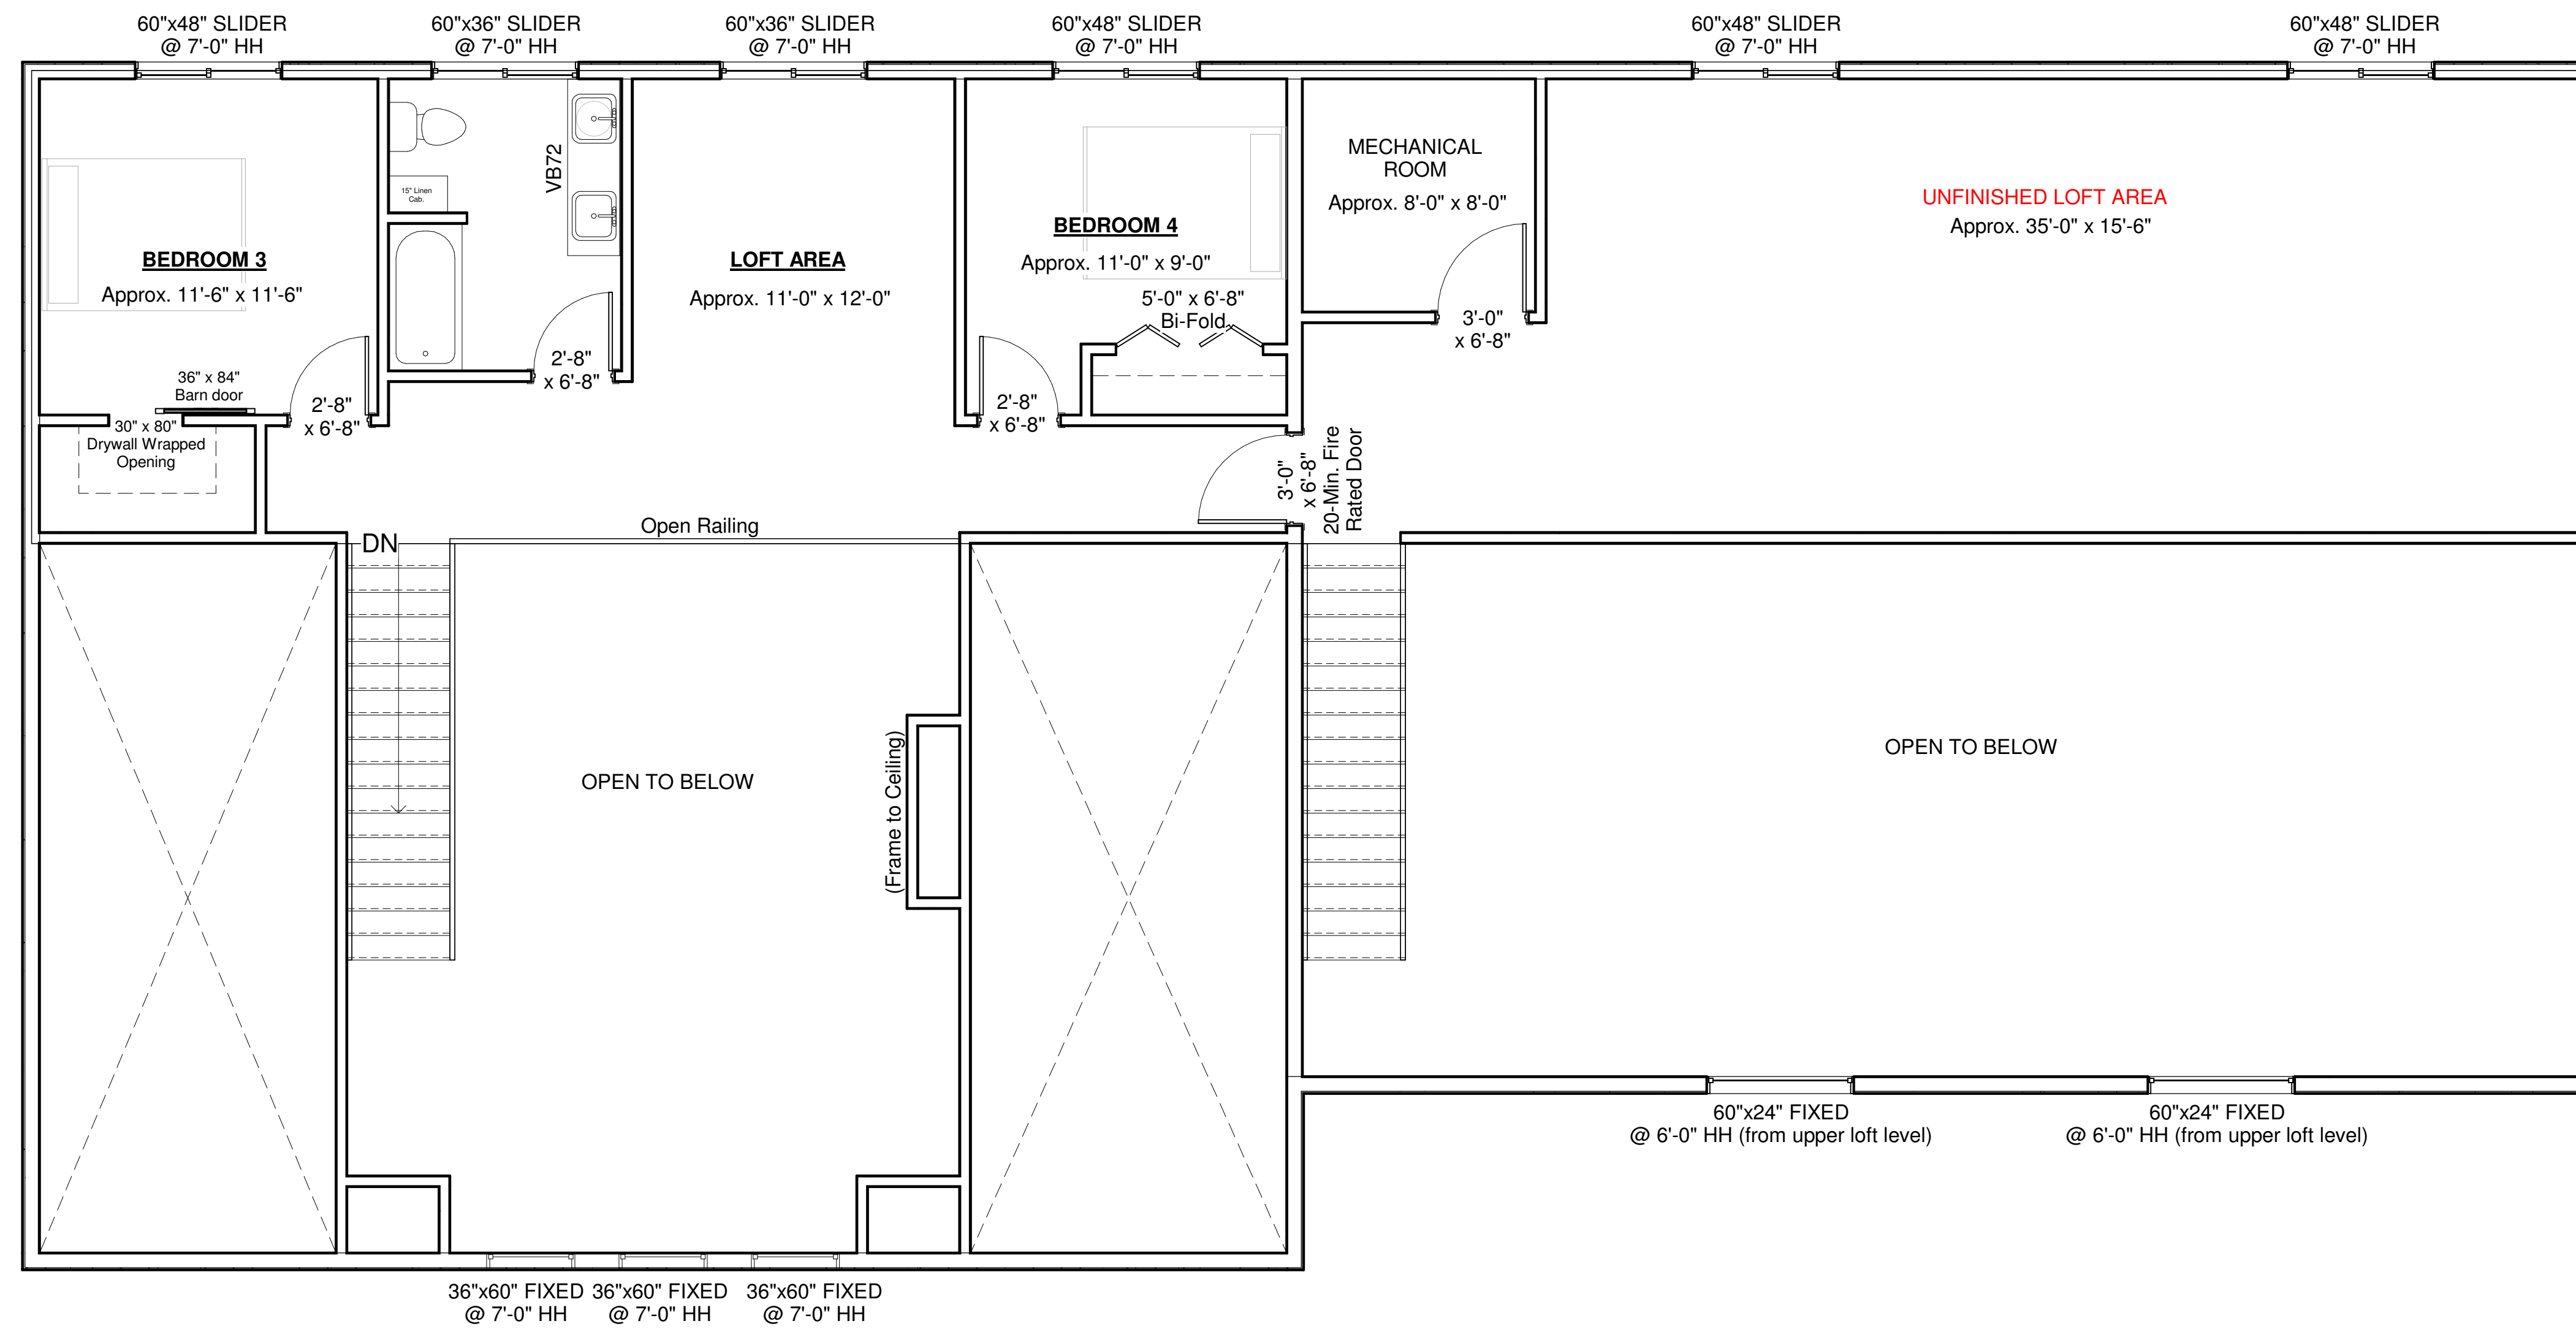

RIGHT SIDE BRAIN designs

RSB Designs drawings, plans, etc. are the sole property of RSB Designs and may not be copied in whole or part, printed or otherwise disseminated without express written permission of RSB Designs.

Date	Description
02/20/23	Draft 1
03/16/23	Final Revision: Window Changes, added covered area to back patio, etc.

Square Footages

Storm Shelter:	Approx. 132 SF; Concrete Walls/Clg.
Main Level:	Approx. 1760 SF Finished
Upper Level:	Approx. 700 SF Finished (Loft in house)
Garage:	Approx. 1540 SF (+ 725 SF Unfin. [loft])

RSB Designs
Davis & Reed
Upper Level


Project Address/Name	
Date	Revise 03/16/2023
Drawn by	Brit Borchering
Checked by	Checker
A103	
Scale	1/4" = 1'-0"

This floor plan is for informational purposes only. The details including but not limited to sizes and options are subject to change and should be independently verified by the buyer with the General Contractor.


Right Side Brain Designs
2405 6th Ave SW, Altoona
(515) 890-9951
www.RSBDesigns.com




TYPICAL EXTERIOR WALL SECTION

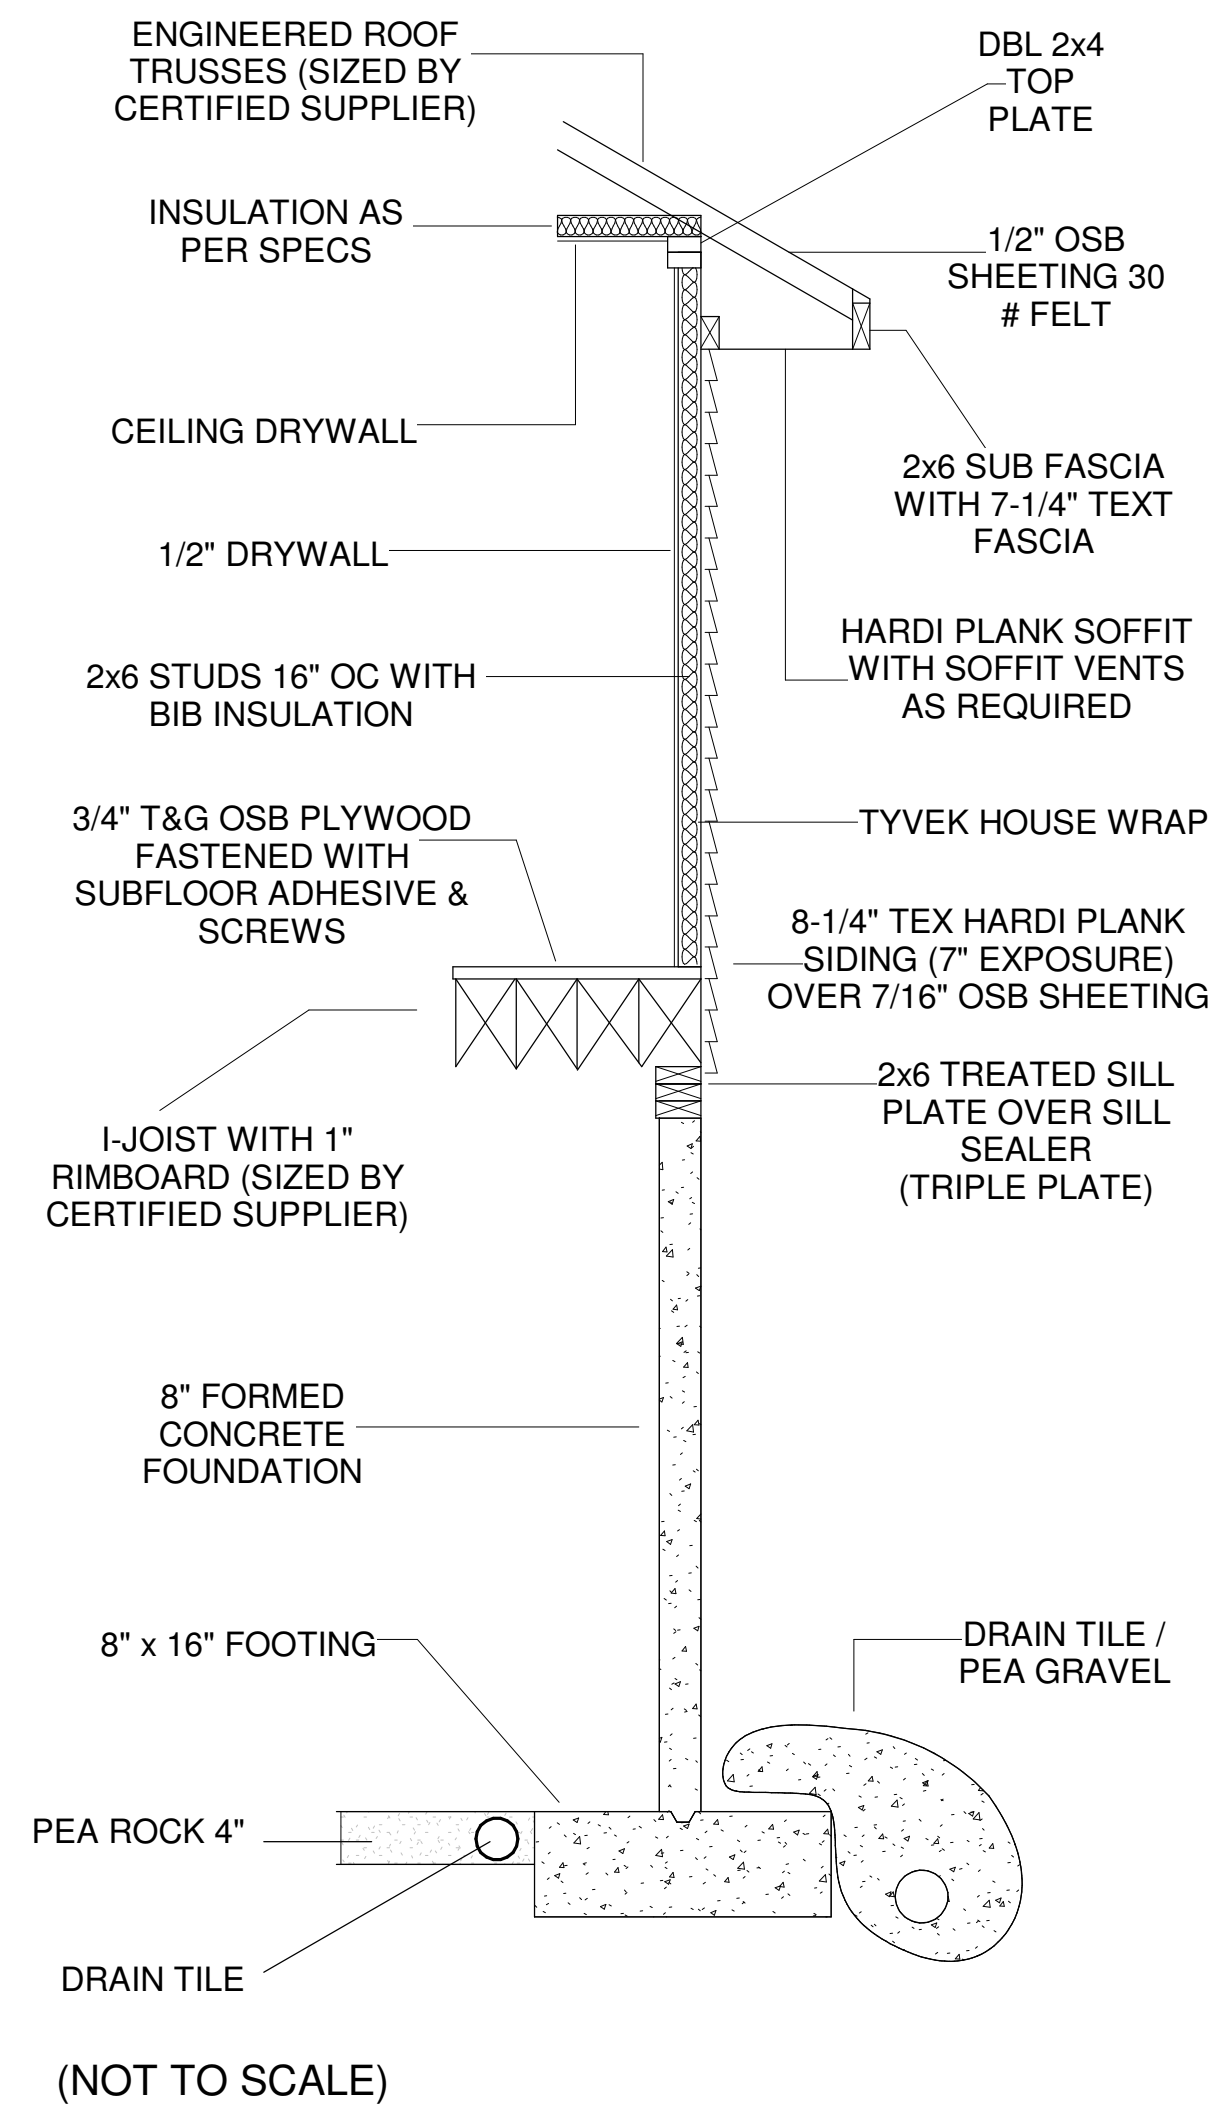

TYPICAL STAIR DETAILS

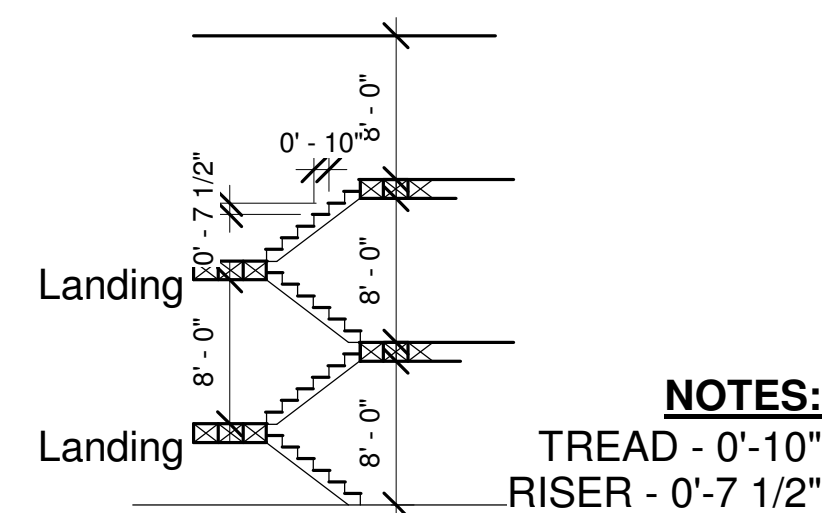


NOTES: TREAD - 0'-10" RISER - 0'-7 1/2"

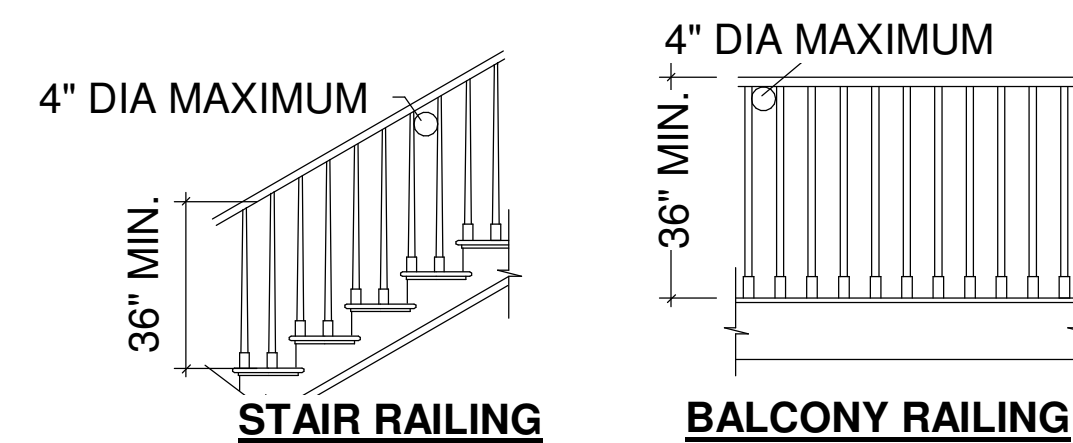

STAIR/BALUSTER STYLES ARE DIAGRAMATIC ONLY - CONTRACTOR TO COORDINATE STYLES WITH OWNER/ FINISHES

(NOT TO SCALE)

Lower Level (Storm Shelter Only - Overlay of Main Level shown)

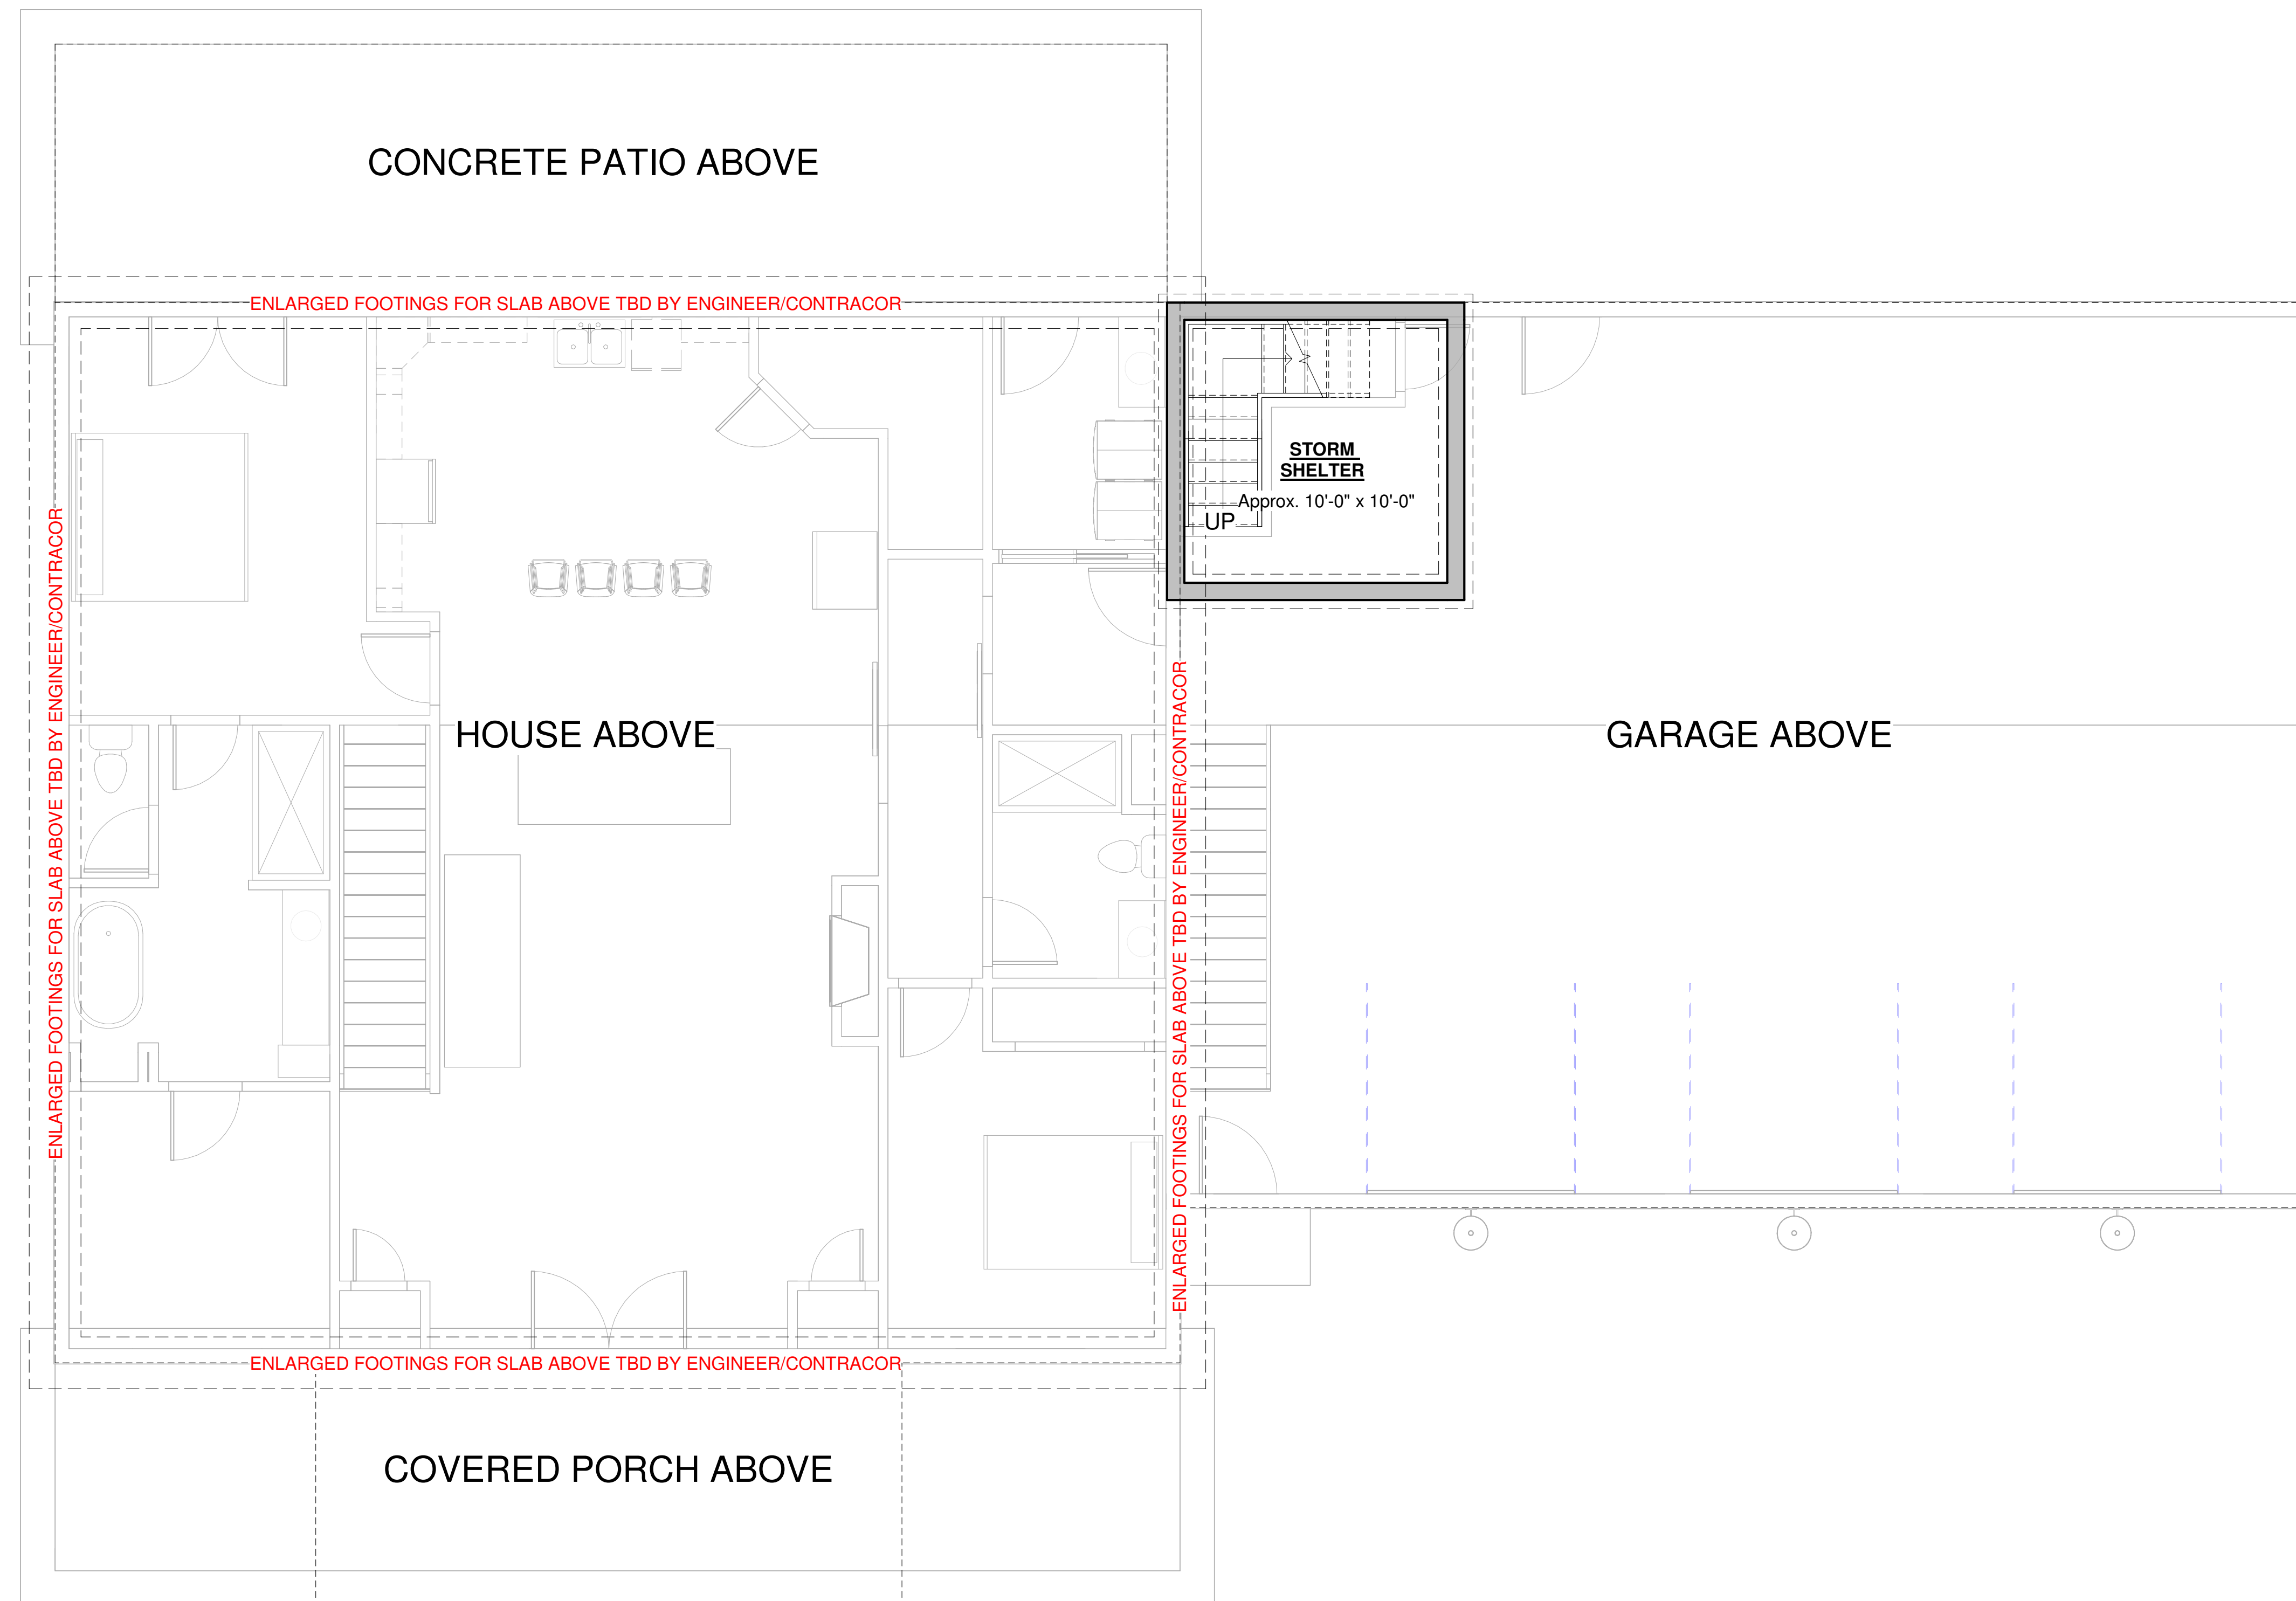

RIGHT SIDE BRAIN designs

RSB Designs drawings, plans, etc. are the sole property of RSB Designs and may not be copied in whole or part, printed or otherwise disseminated without express written permission of RSB Designs.


Table with columns: Date, Description. Includes square footages for Storm Shelter, Main Level, Upper Level, and Garage.

RSB Designs Davis & Reed Lower Level

Table with columns: Project Address/Name, Date, Drawn by, Checked by, Scale. Includes project number A104.

This floor plan is for informational purposes only. The details including but not limited to sizes and options are subject to change and should be independently verified by the buyer with the General Contractor.

Right Side Brain Designs 2405 6th Ave SW, Altoona (515) 890-9951 www.RSBDesigns.com

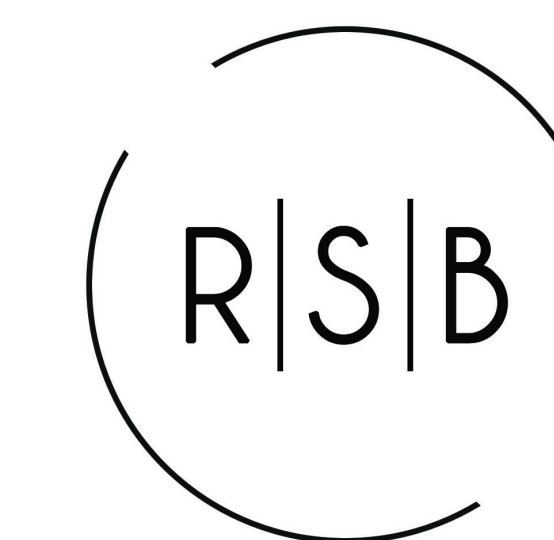

RIGHT SIDE BRAIN
designs

RSB Designs drawings, plans, etc. are the sole property of RSB Designs and may not be copied in whole or part, printed or otherwise disseminated without express written permission of RSB Designs.

Date	Description
02/20/23	Draft 1
03/16/23	Final Revision: Window Changes, added covered area to back patio, etc.

Square Footages

Storm Shelter:	Approx. 132 SF; Concrete Walls/Clg.
Main Level:	Approx. 1760 SF Finished
Upper Level:	Approx. 700 SF Finished (Loft in house)
Garage:	Approx. 1540 SF (+ 725 SF Unfin. [loft])

**RSB Designs
Davis & Reed
Elevations 2**

Project Address/Name	
Date	Revise 03/16/2023
Drawn by	Brit Borcharding
Checked by	Checker


A105

Scale	1/4" = 1'-0"
-------	--------------


This floor plan is for informational purposes only. The details including but not limited to sizes and options are subject to change and should be independently verified by the buyer with the General Contractor.

Right Side Brain Designs
2405 6th Ave SW, Altoona
(515) 890-9951
www.RSBDesigns.com

RIGHT ELEVATION

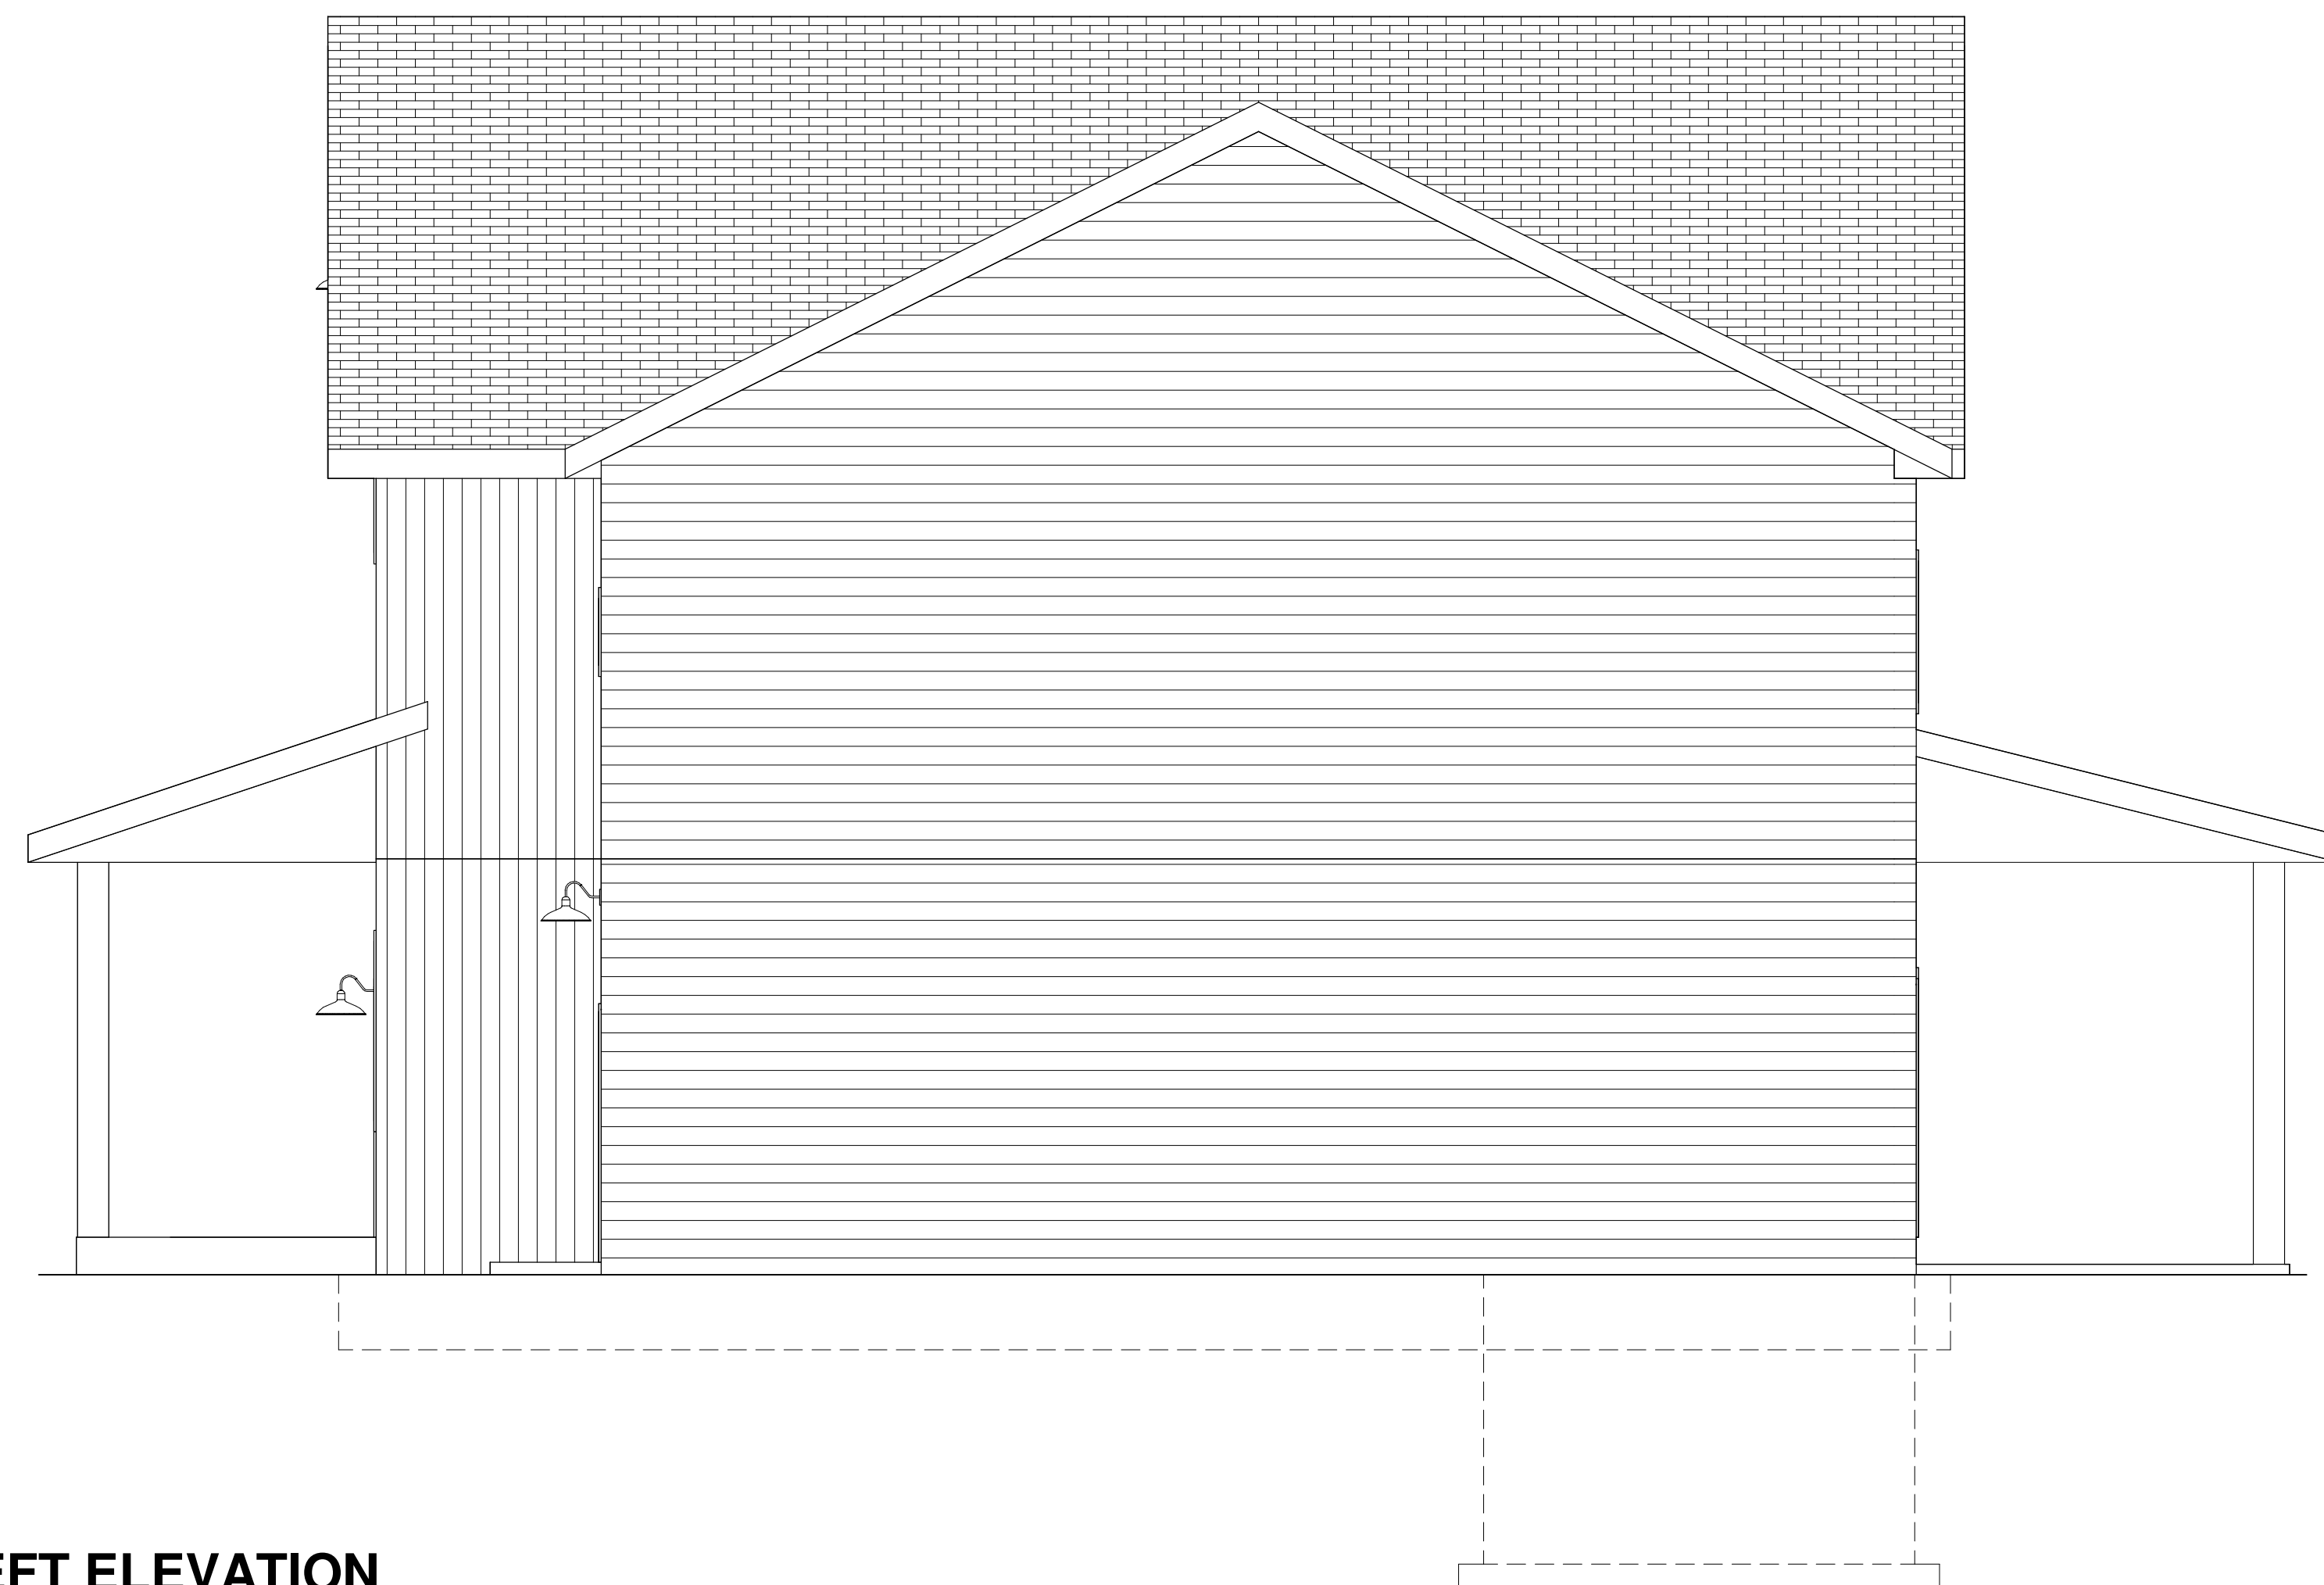

LEFT ELEVATION

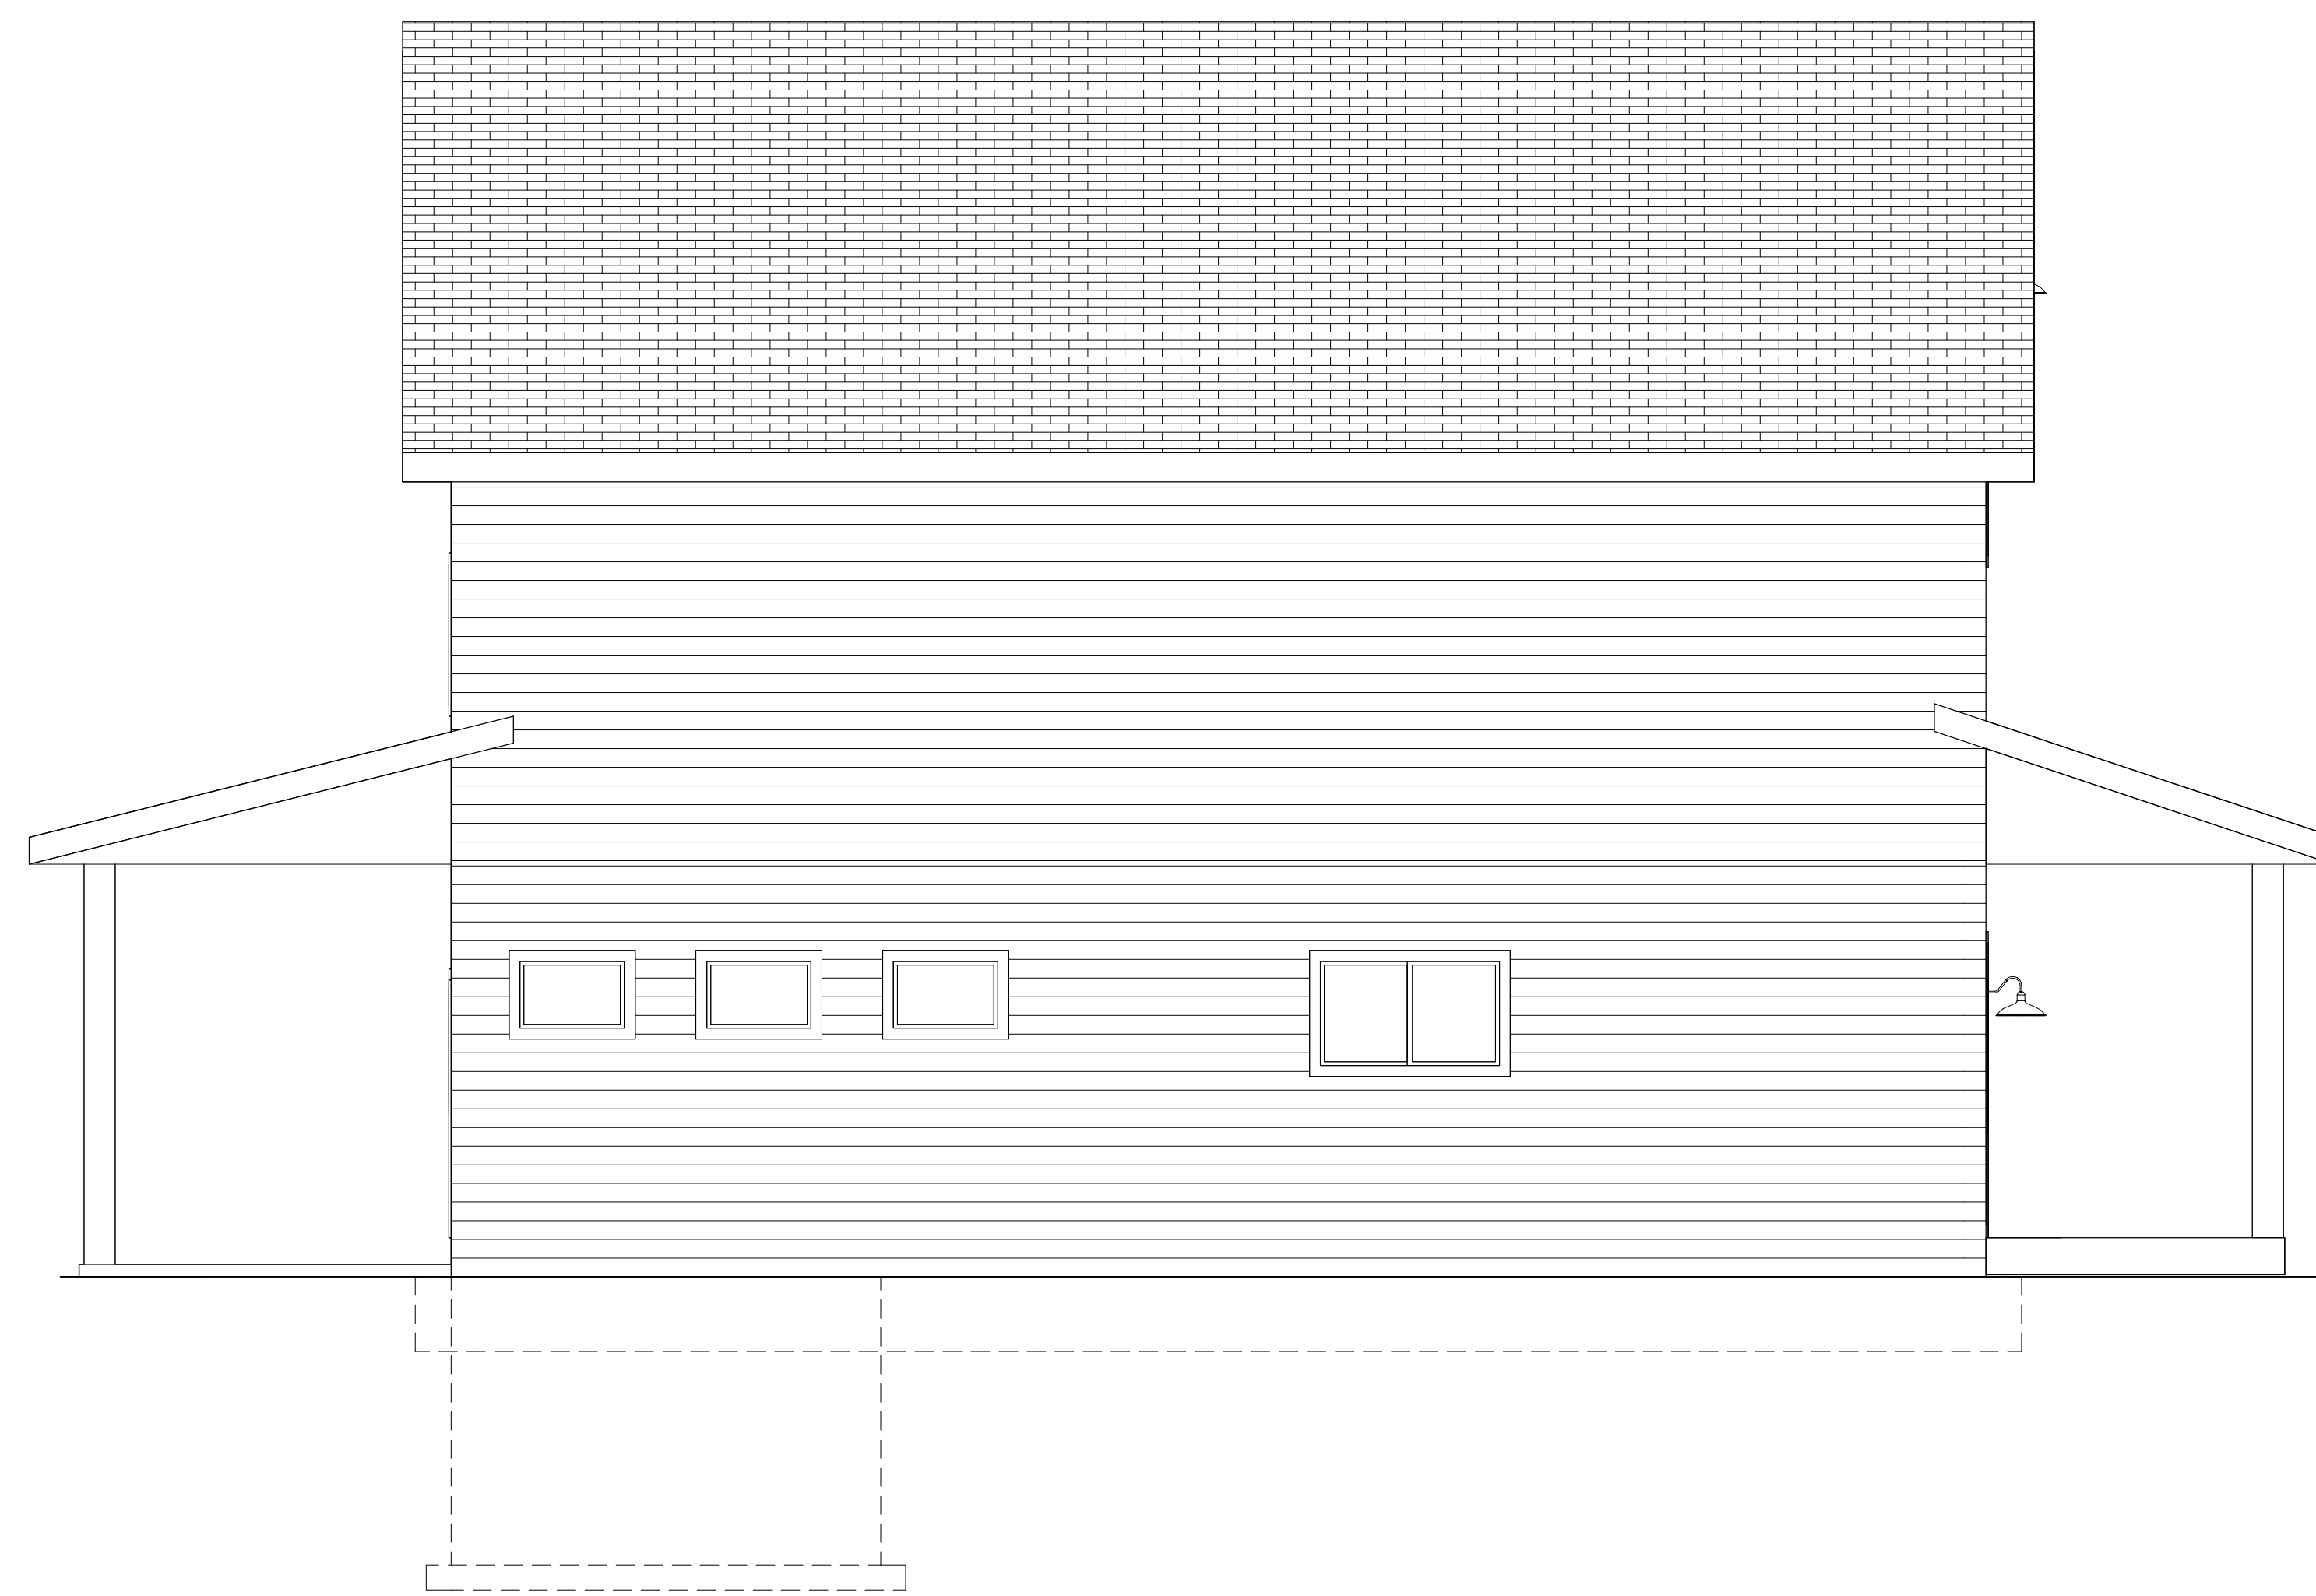

Roof Layout:

