


LAURIDSEN PROJECT -REVIEW MODE

FRONT ELEVATION




REAR ELEVATION

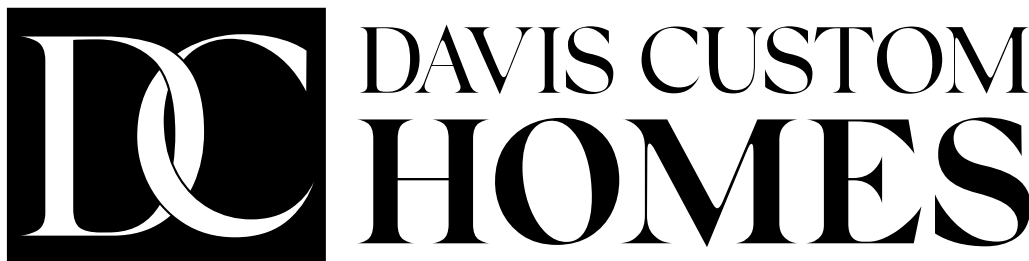

8"x8'-0" Poured Storm Shelter Walls
2x6 x 10' Main Floor Exterior Walls
2x6 x 9' Second Floor Exterior Walls



www.autodesk.com/revit

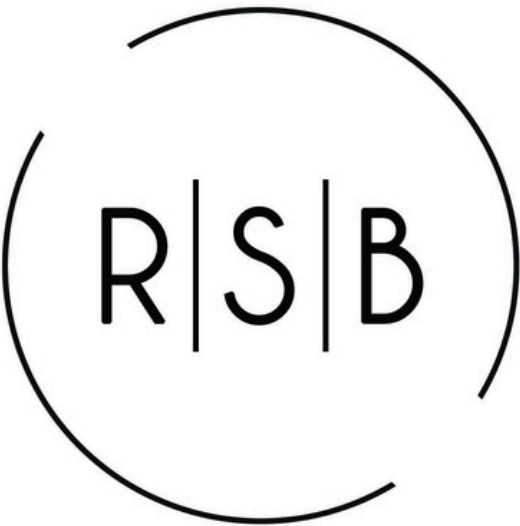

RIGHT SIDE BRAIN
designs

RSB Designs
drawings, plans, etc.
are the sole property
of RSB Designs and
may not be copied in
whole or part, printed
or otherwise
disseminated without
express written
permission of RSB
Designs.

Date	Description
02/ 20/	Draft 1
23 03/	Final Revision; Window Changes, added covered area to back patio, etc.
16/ 23	

Square Footages	
Storm Shelter:	Approx. 132 SF; Concrete Walls/Clg.
Main Level:	Approx. 1760 SF Finished
Upper Level:	Approx. 700 SF Finished (Loft in house)
Garage:	Approx. 1540 SF (+ 725 SF Unfin. [loft])

RSB Designs
Davis & Reed
Elevations

Project Address/Name	Lauridsen
Date	Revise 03/16/2023
Drawn by	Britt Borchering
Checked by	Checker

A101


Scale	1/4" = 1'-0"
-------	--------------

This floor plan is for
informational purposes only.
The details including but not
limited to sizes and options
are subject to change and
should be independently
verified by the buyer with the
General Contractor.

Right Side Brain Designs
2405 6th Ave SW, Altoona
(515) 890-9951
www.RSBDesigns.com

LAURIDSEN PROJECT -REVIEW MODE

Main Level:

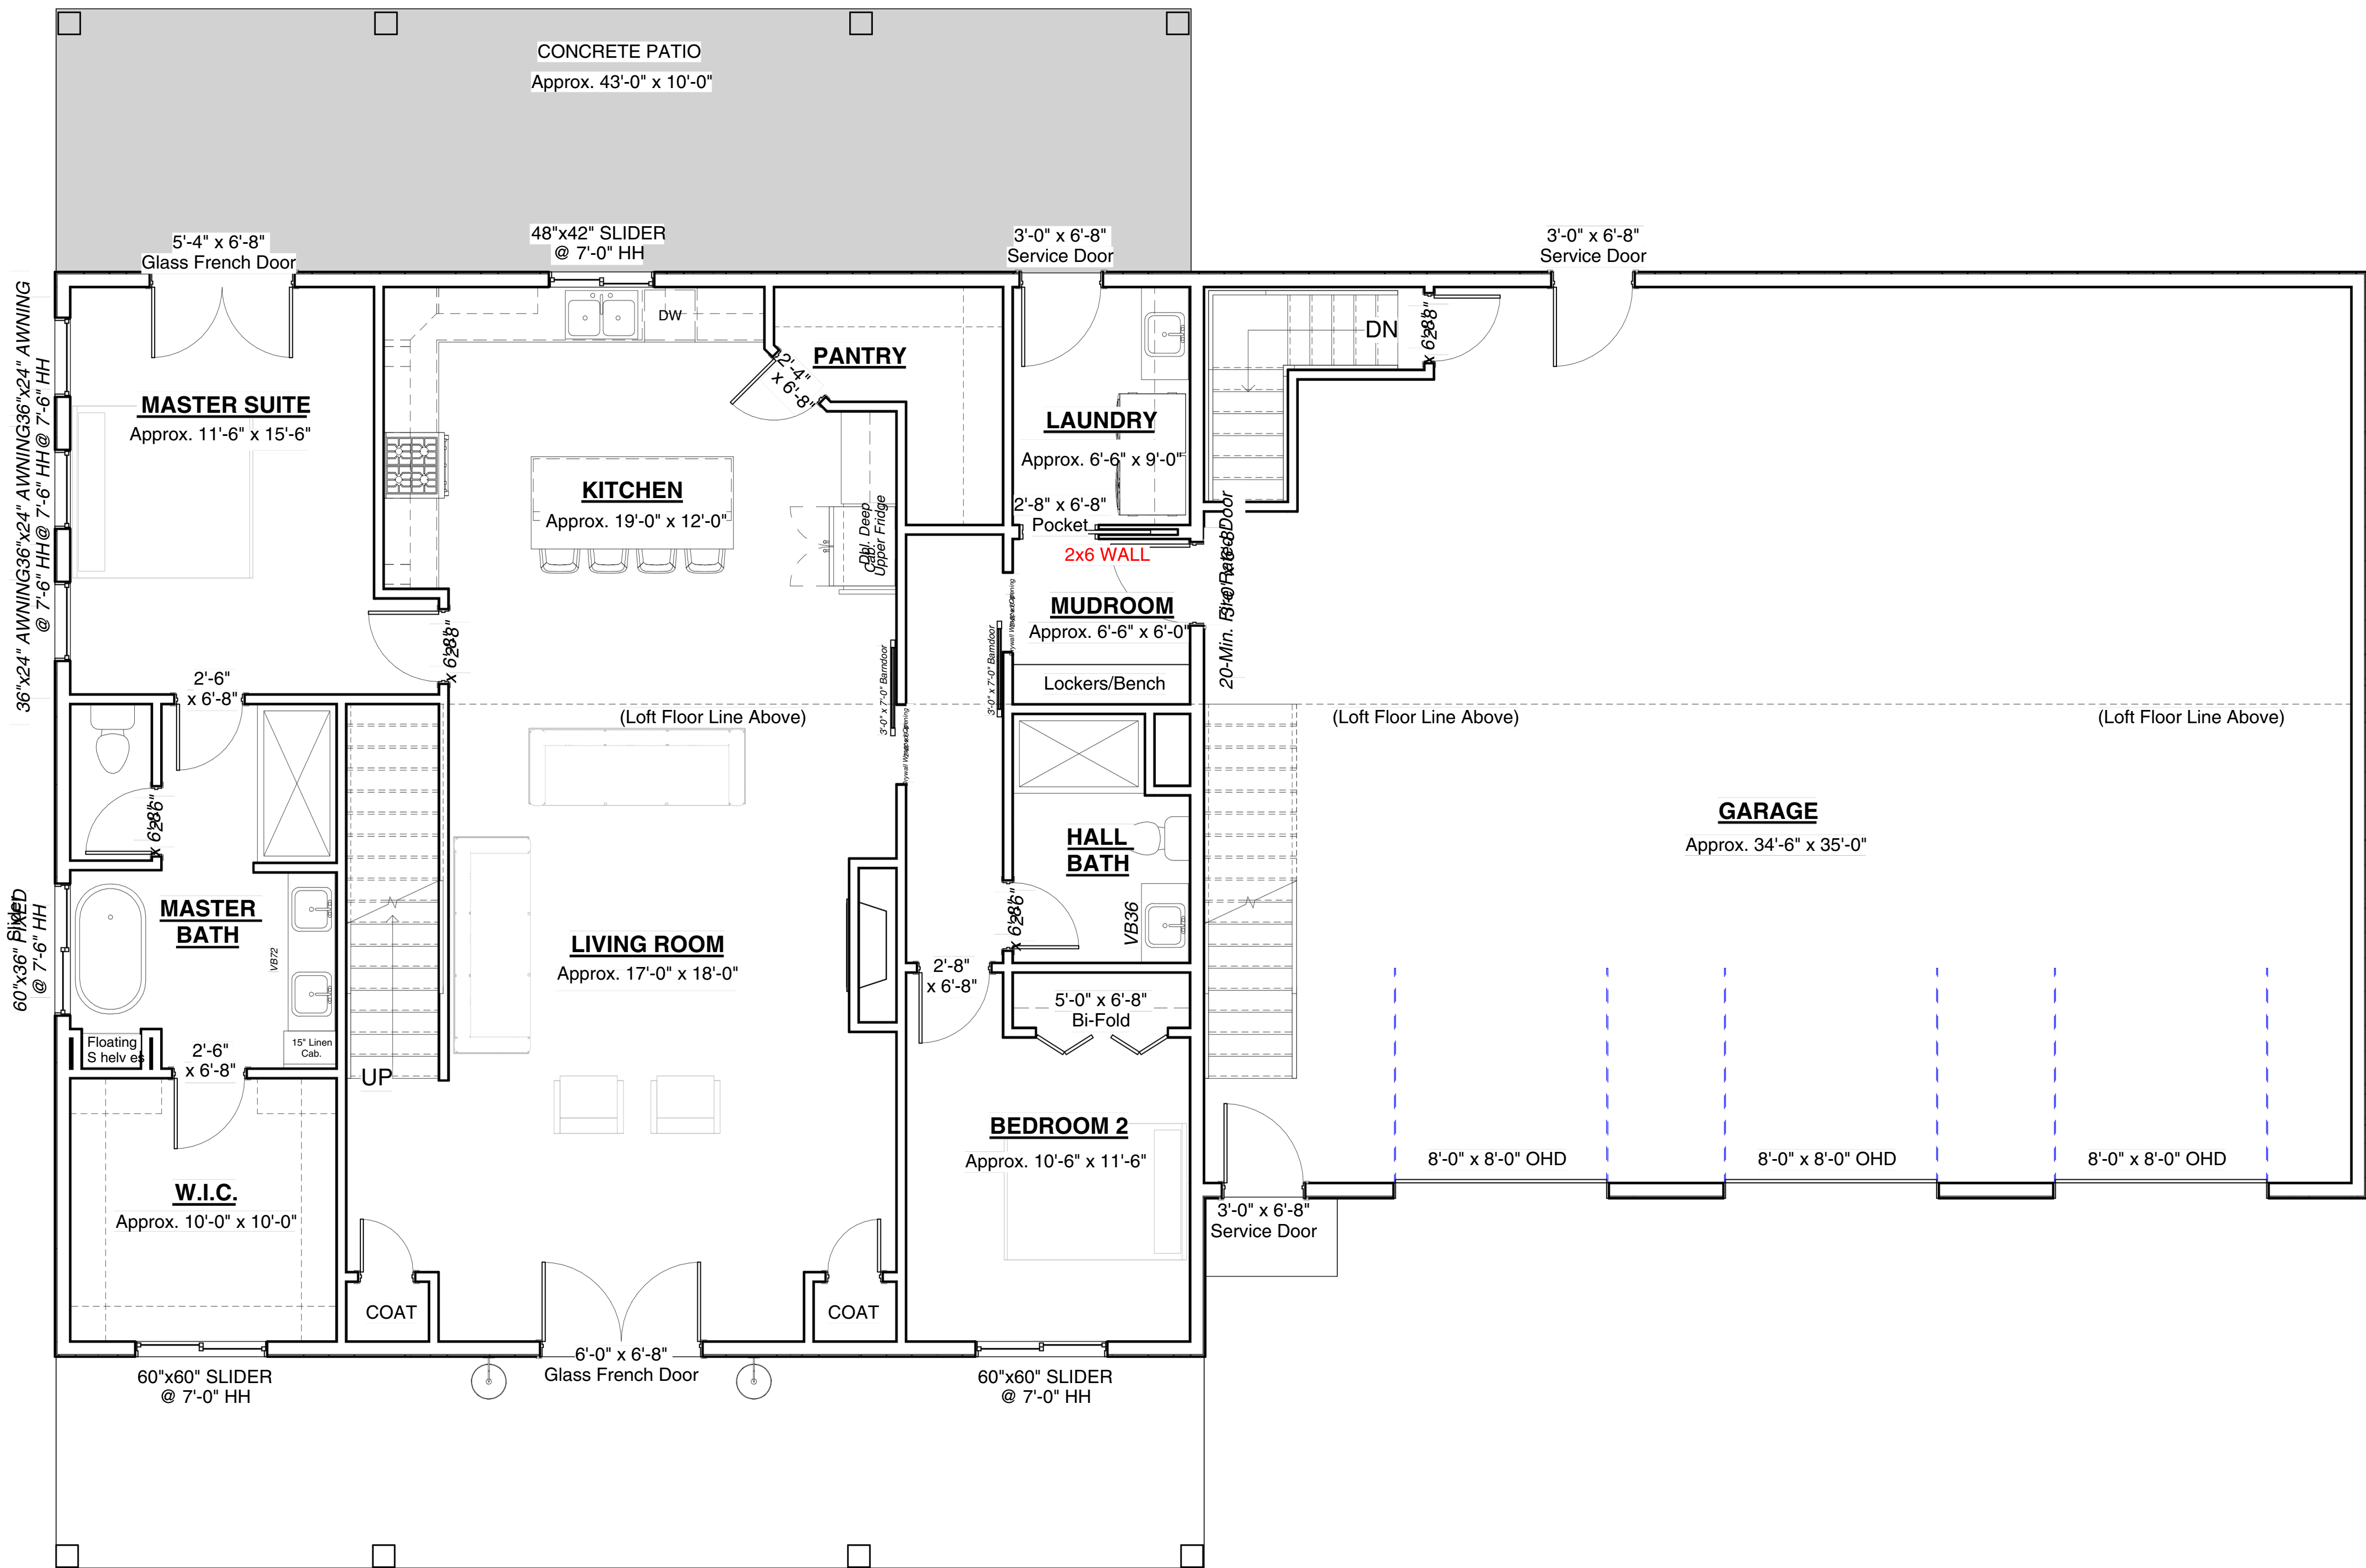

www.autodesk.com/revit



RIGHT SIDE BRAIN
designs

RSB Designs
drawings, plans, etc.
are the sole property
of RSB Designs and
may not be copied in
whole or part, printed
or otherwise
disseminated without
express written
permission of RSB
Designs.

Date	Description
02/ 20/	Draft 1
23 03/	Final Revision; Window Changes, added covered area to back patio, etc.
16/ 23	

Square Footages	
Storm Shelter:	Approx. 132 SF; Concrete Walls/Clg.
Main Level:	Approx. 1760 SF Finished
Upper Level:	Approx. 700 SF Finished (Loft in house)
Garage:	Approx. 1540 SF (+ 725 SF Unfin. [loft])

RSB Designs
Davis & Reed
Main Level


Project Address/Name	Lauridsen
Date	Revise 03/16/2023
Drawn by	Britt Borcharding
Checked by	Checker

A102

Scale	1/4" = 1'-0"
-------	--------------


This floor plan is for
informational purposes only.
The details including but not
limited to sizes and options
are subject to change and
should be independently
verified by the buyer with the
General Contractor.

Right Side Brain Designs
2405 6th Ave SW, Altoona
(515) 890-9951
www.RSBDesigns.com

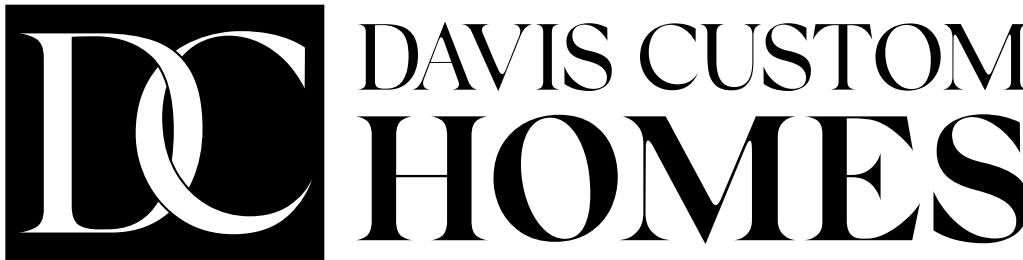

LAURIDSEN PROJECT -REVIEW MODE

Upper Level:

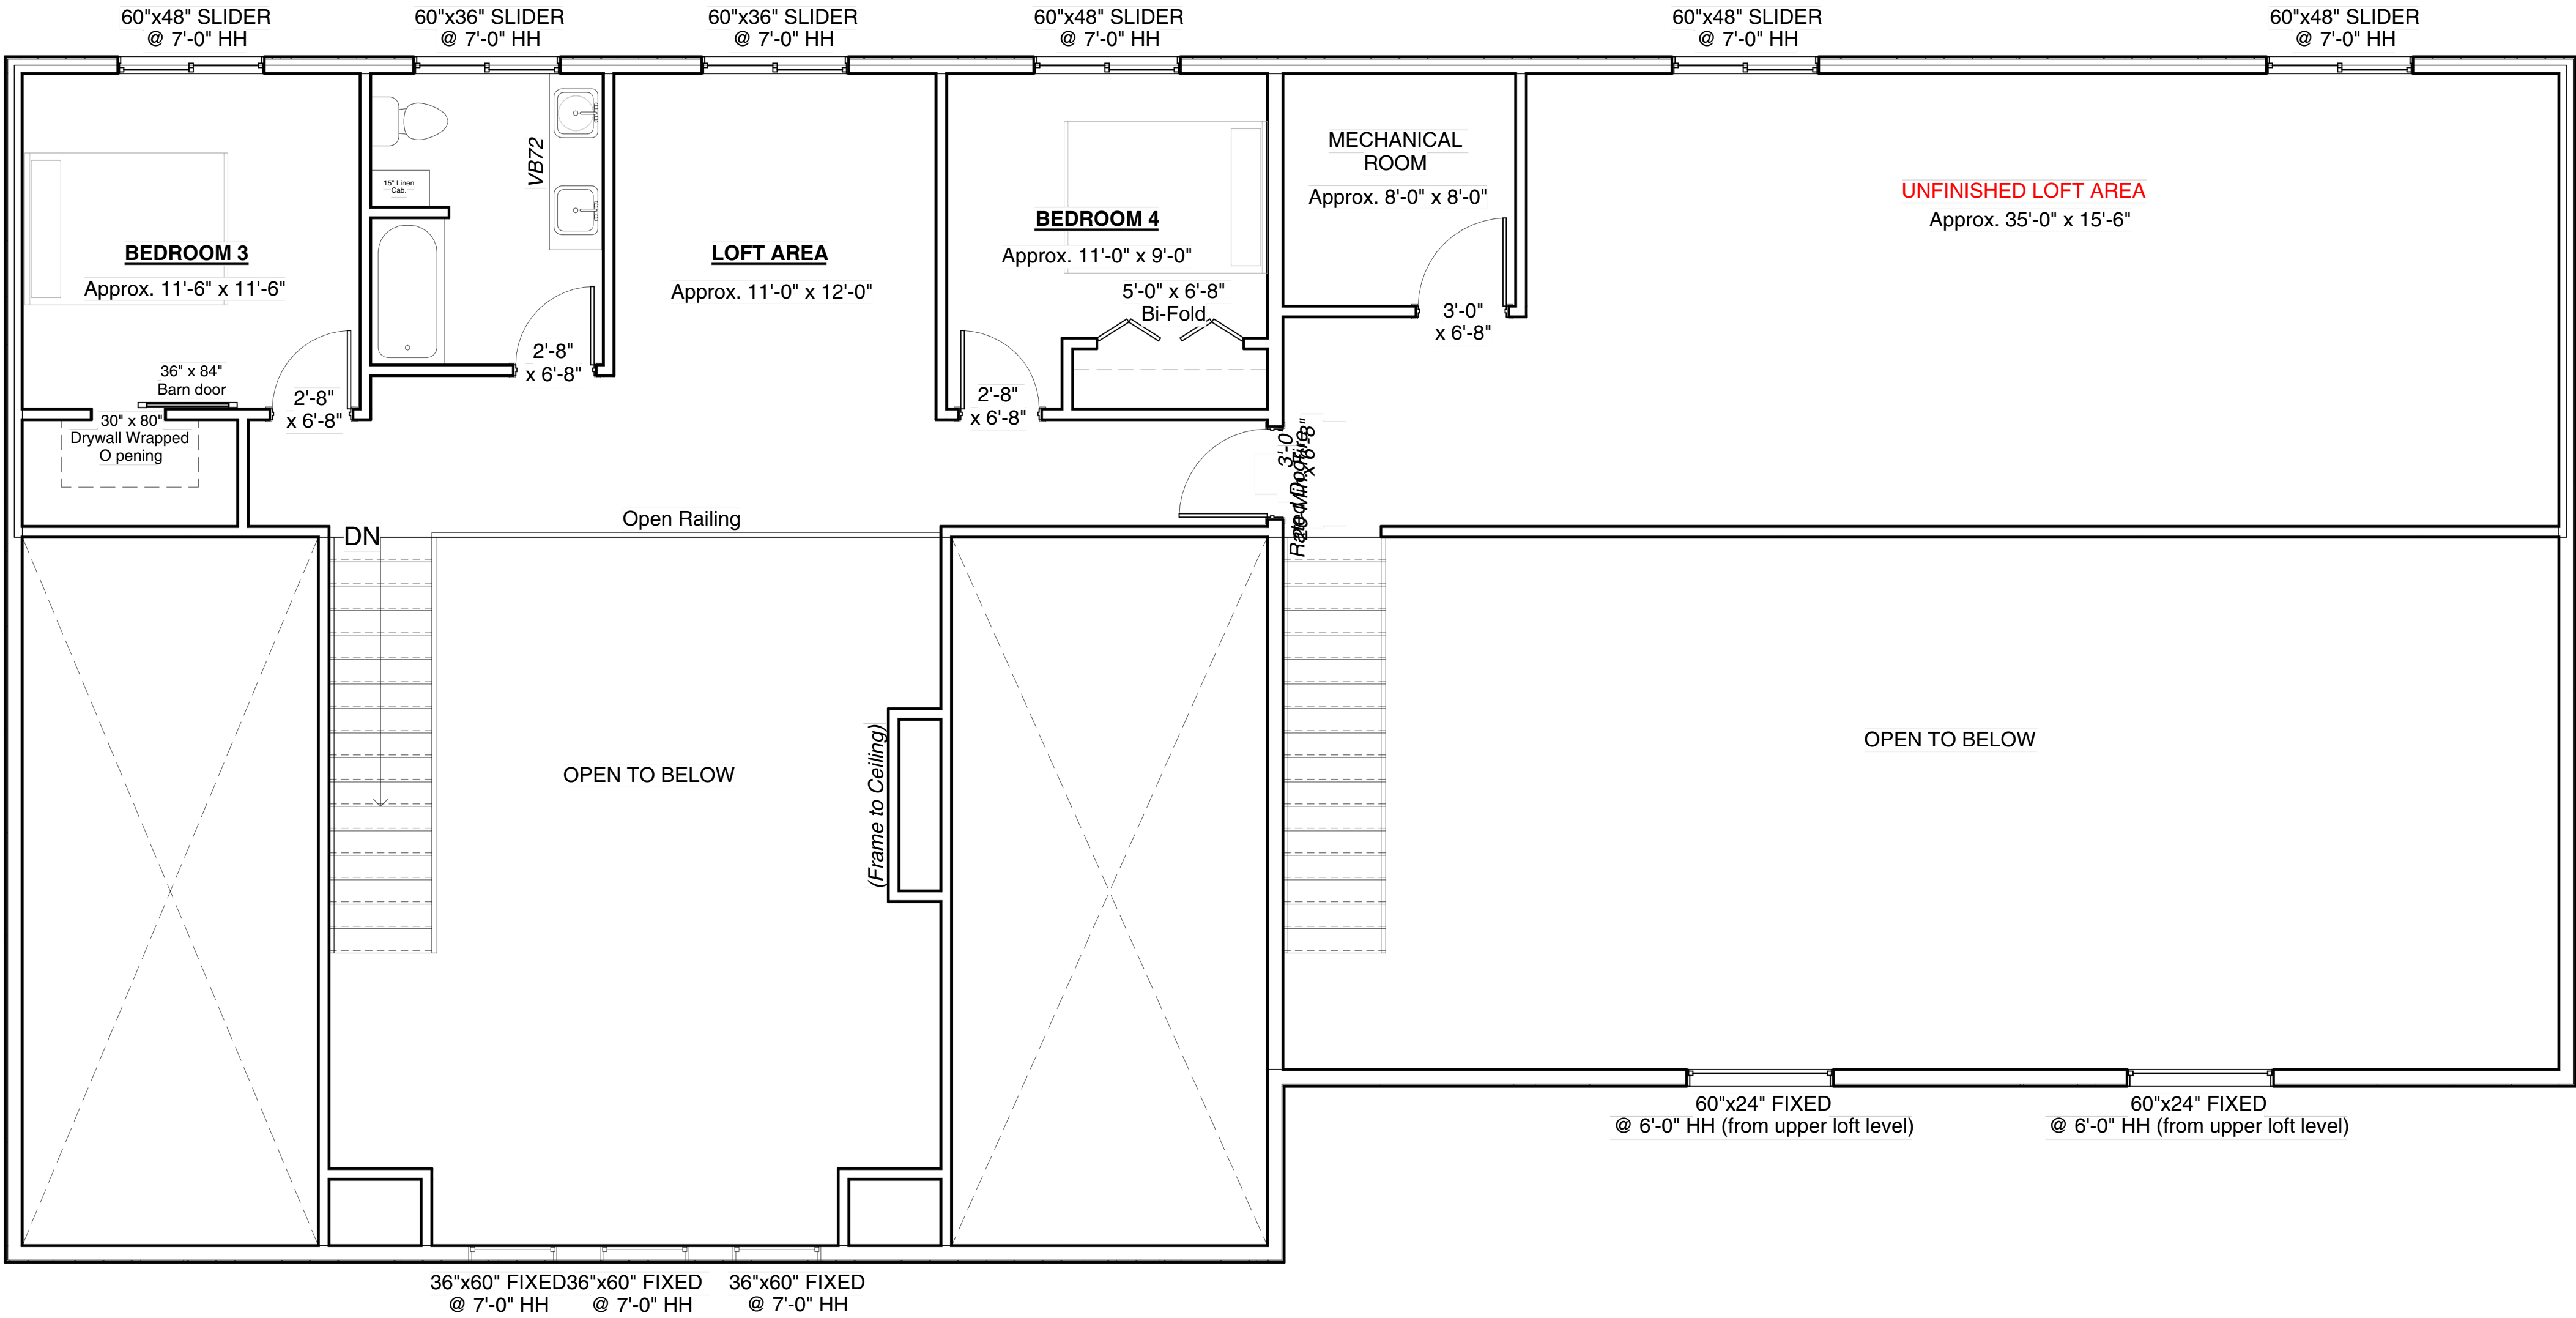

www.autodesk.com/revit



RIGHT SIDE BRAIN
designs

RSB Designs
drawings, plans, etc.
are the sole property
of RSB Designs and
may not be copied in
whole or part, printed
or otherwise
disseminated without
express written
permission of RSB
Designs.

Date	Description
02/ 20/	Draft 1
23 03/	Final Revision; Window Changes, added covered area to back patio, etc.
16/ 23	


Square Footages	
Storm Shelter:	Approx. 132 SF; Concrete Walls/Clg.
Main Level:	Approx. 1760 SF Finished
Upper Level:	Approx. 700 SF Finished (Loft in house)
Garage:	Approx. 1540 SF (+ 725 SF Unfin. [loft])

RSB Designs
Davis & Reed
Upper Level

Project Address/Name	Lauridsen
Date	Revise 03/16/2023
Drawn by	Britt Borcharding
Checked by	Checker
A103	
Scale	1/4" = 1'-0"


This floor plan is for
informational purposes only.
The details including but not
limited to sizes and options
are subject to change and
should be independently
verified by the buyer with the
General Contractor.

Right Side Brain Designs
2405 6th Ave SW, Altoona
(515) 890-9951
www.RSBDesigns.com

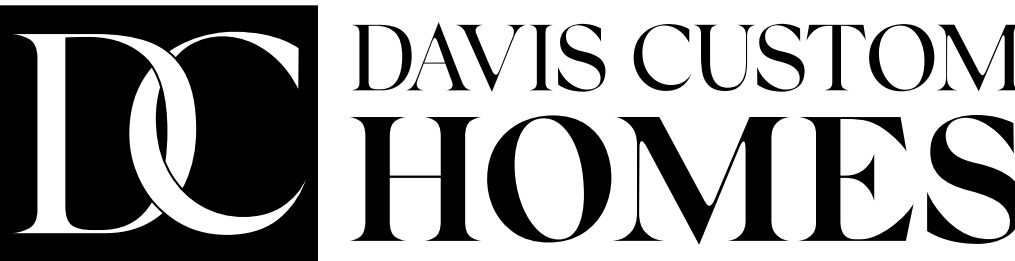


LAURIDSEN PROJECT -REVIEW MODE


TYPICAL EXTERIOR WALL SECTION

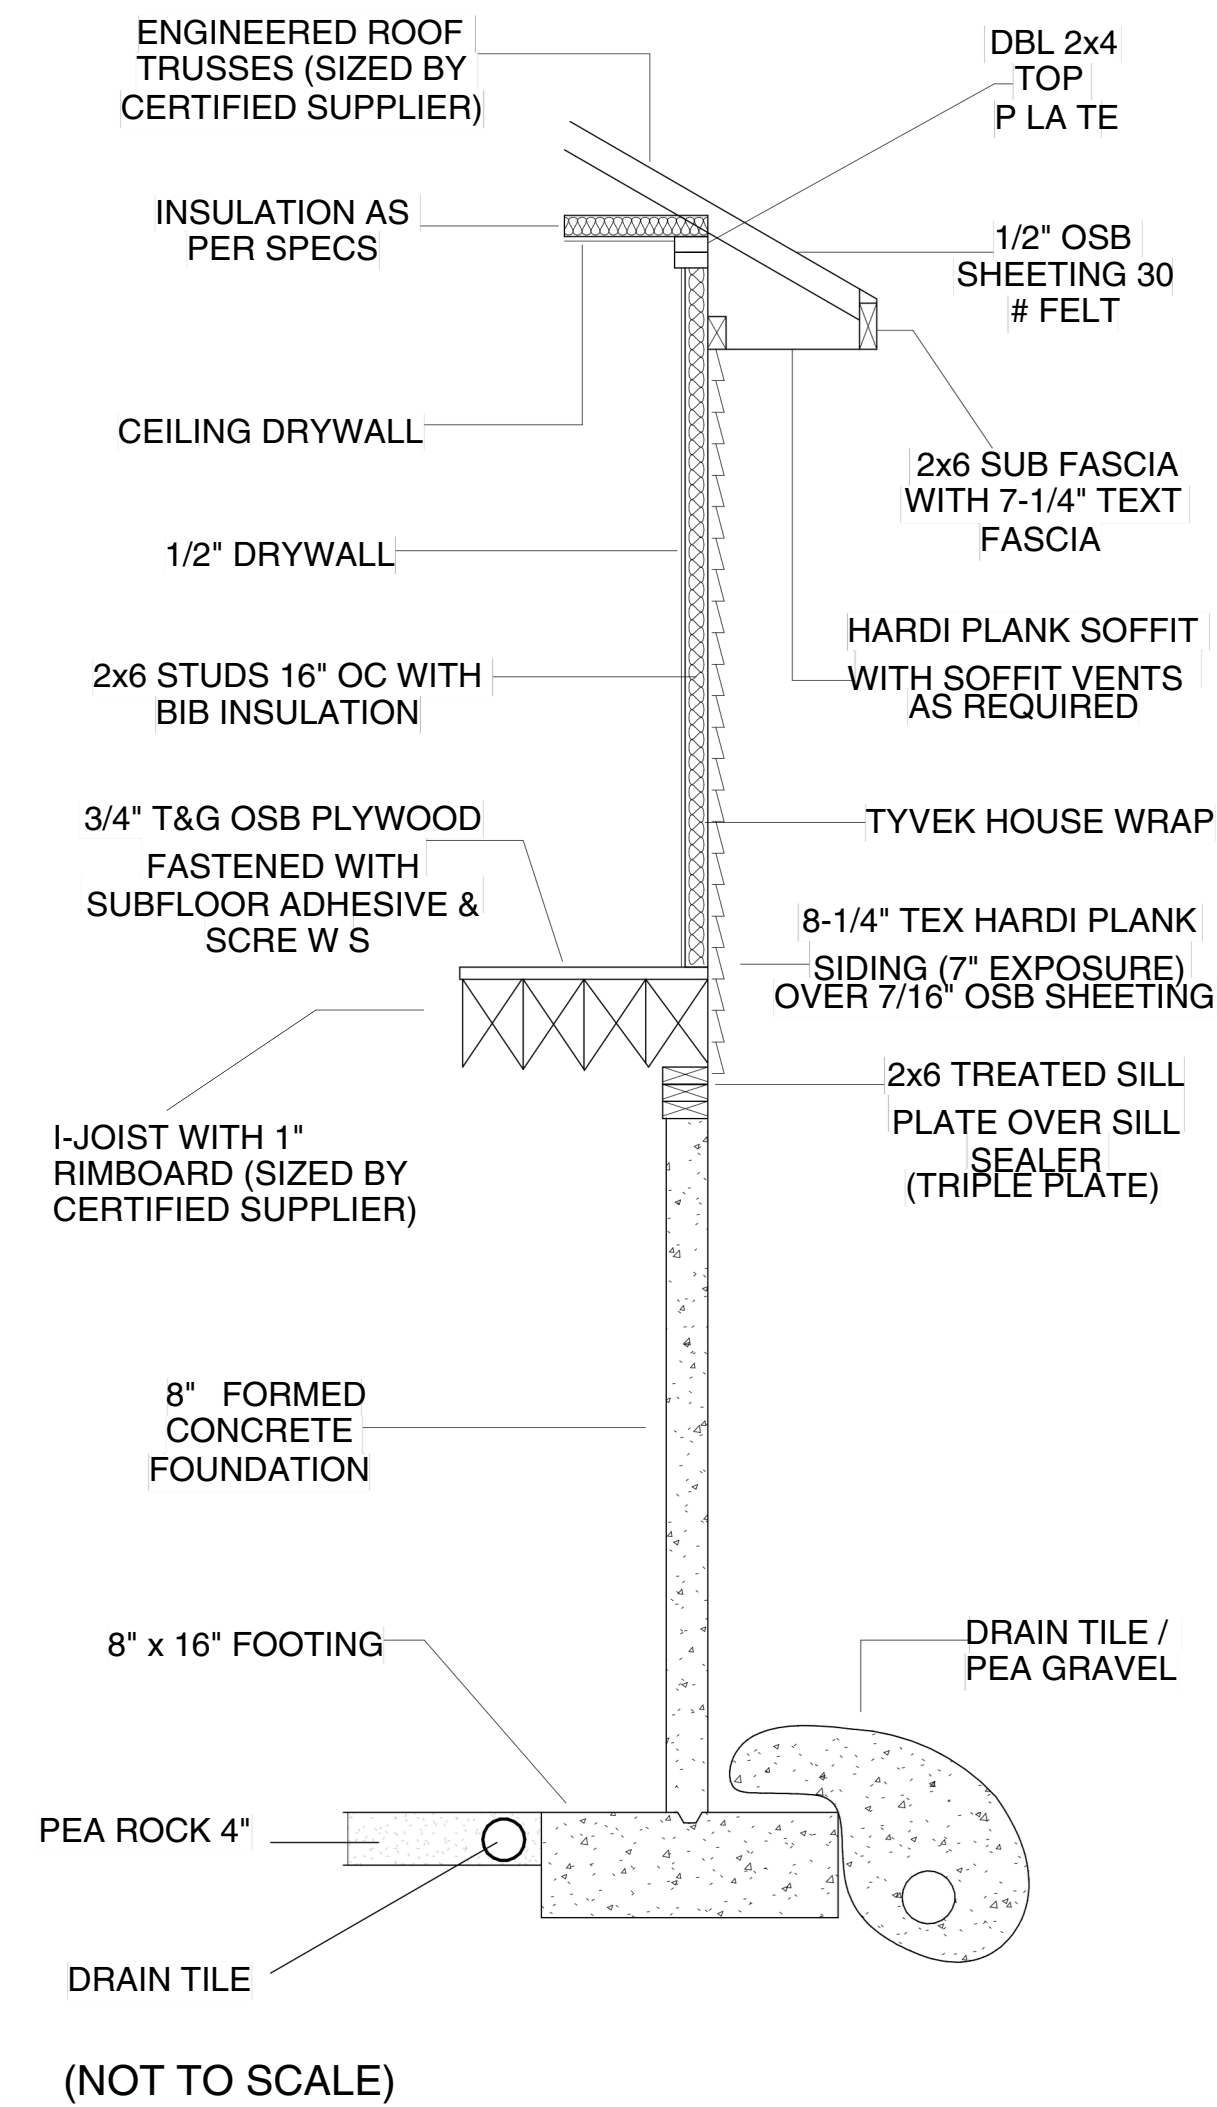

TYPICAL STAIR DETAILS

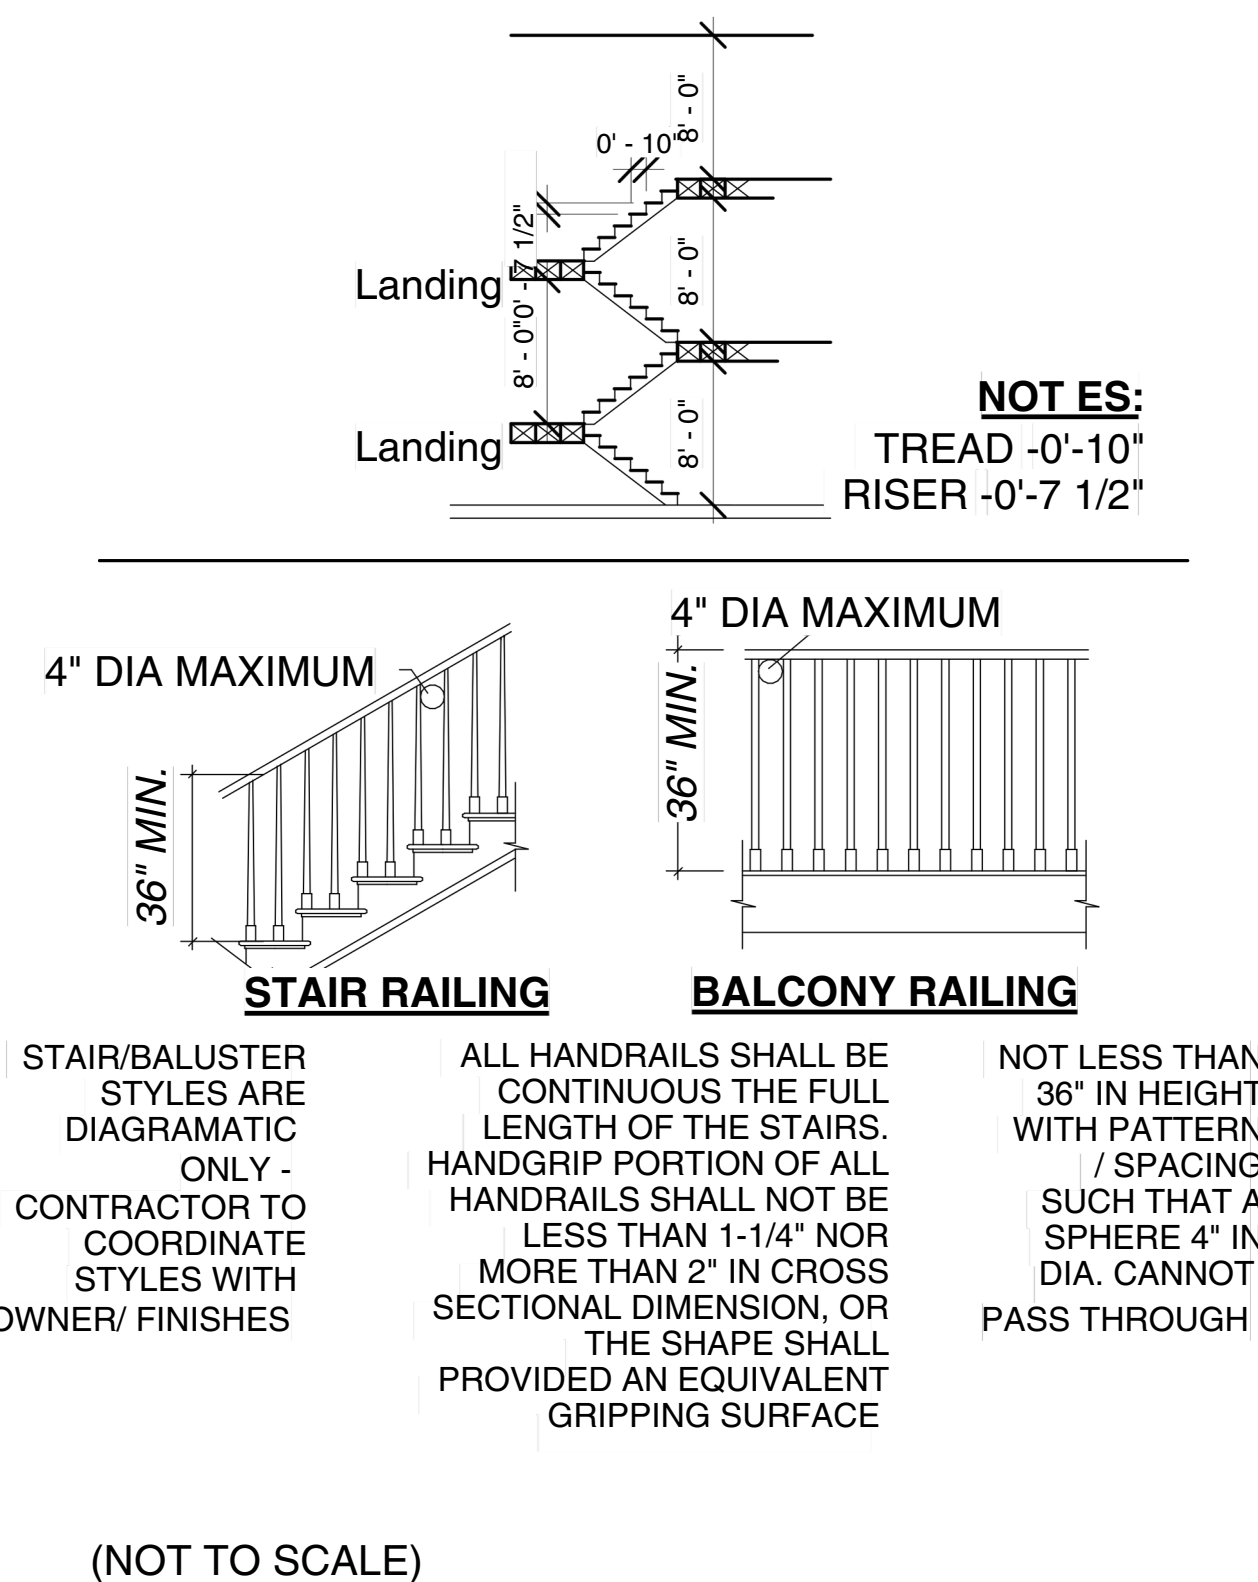

Lower Level (Storm Shelter Only -Overlay of Main Level shown)

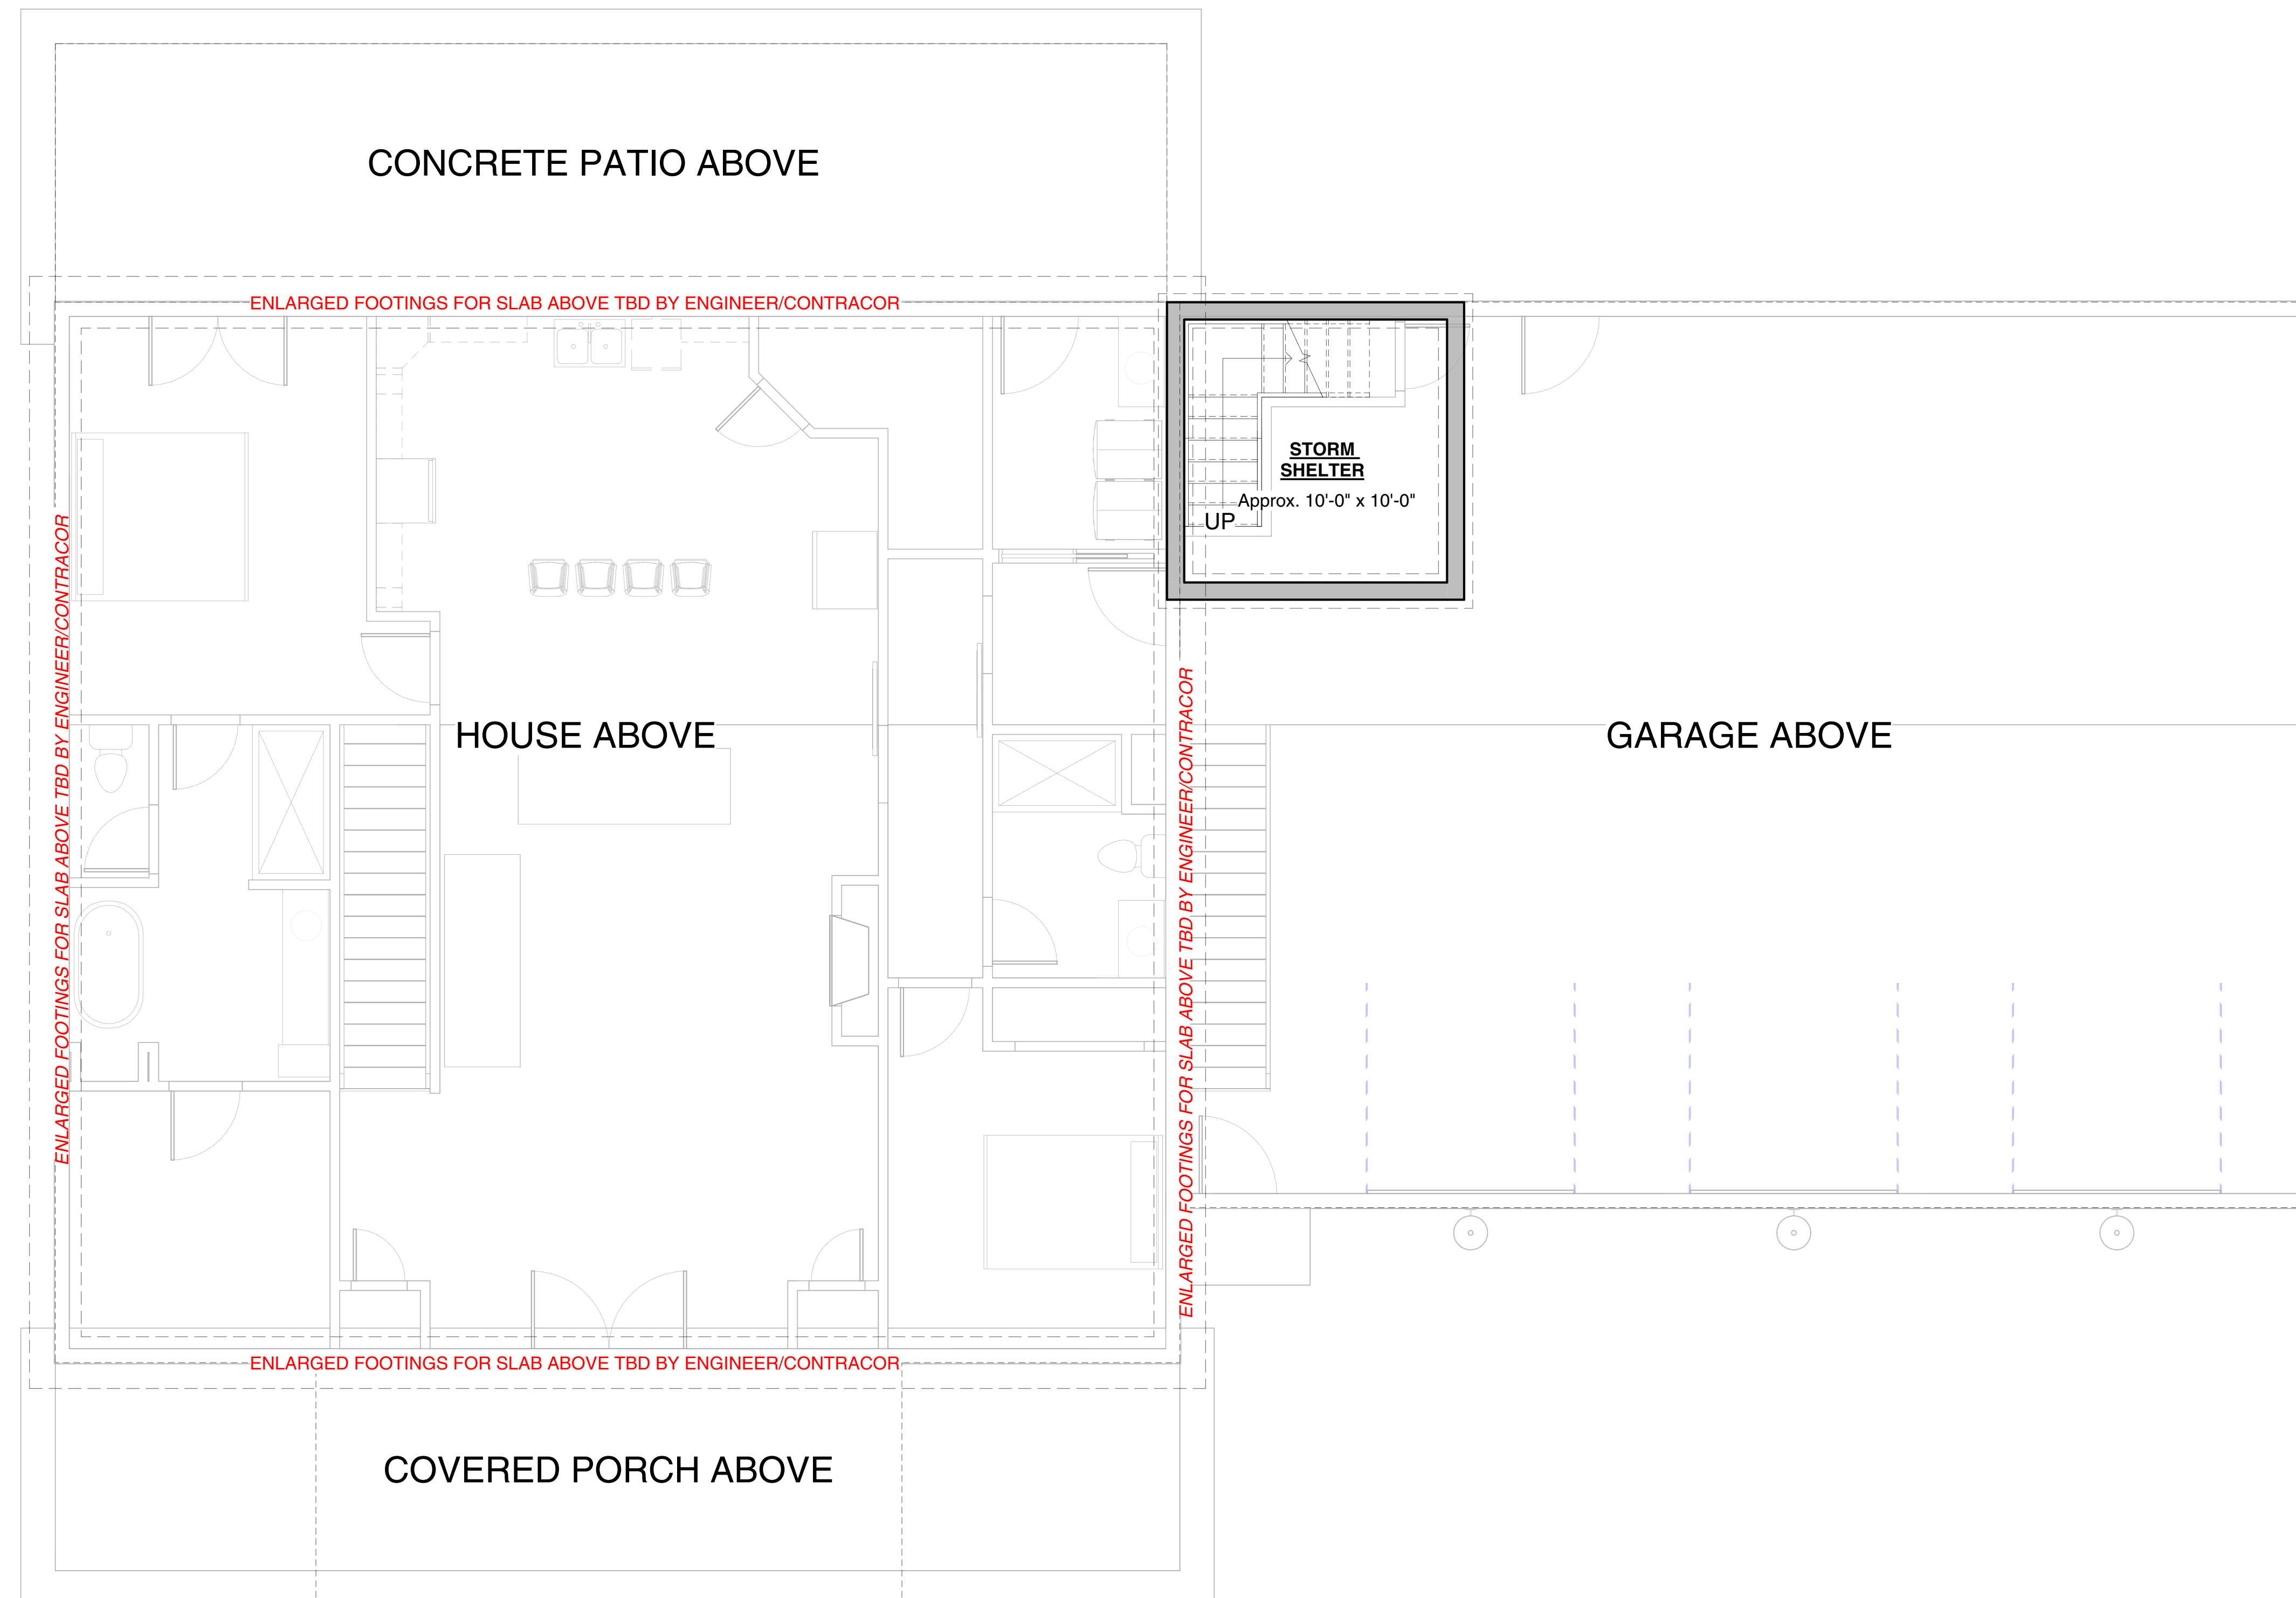

www.autodesk.com/revit



RIGHT SIDE BRAIN
designs

RSB Designs
drawings, plans, etc.
are the sole property
of RSB Designs and
may not be copied in
whole or part, printed
or otherwise
disseminated without
express written
permission of RSB
Designs.

Date	Description
02/ 20/	Draft 1
23 /03/	Final Revision; Window Changes, added covered area to back patio, etc.
16/ 23	
Square Footages	
Storm Shelter:	Approx. 132 SF; Concrete Walls/Clg.
Main Level:	Approx. 1760 SF Finished
Upper Level:	Approx. 700 SF Finished (Loft in house)
Garage:	Approx. 1540 SF (+ 725 SF Unfin. [loft])

RSB Designs
Davis & Reed
Lower Level

Project Address/Name	Lauridsen
Date	Revise 03/16/2023
Drawn by	Britt Borchertding
Checked by	Checker
A104	
Scale	As indicated

This floor plan is for informational purposes only. The details including but not limited to sizes and options are subject to change and should be independently verified by the buyer with the General Contractor.

Right Side Brain Designs
2405 6th Ave SW, Altoona
(515) 890-9951
www.RSBDesigns.com



LAURIDSEN PROJECT -REVIEW MODE



www.autodesk.com/revit



RIGHT SIDE BRAIN
designs

RSB Designs
drawings, plans, etc.
are the sole property
of RSB Designs and
may not be copied in
whole or part, printed
or otherwise
disseminated without
express written
permission of RSB
Designs.

Date	Description
02/20/23	Draft 1
03/16/23	Final Revision; Window Changes, added covered area to back patio, etc.
16/23	

Square Footages	
Storm Shelter:	Approx. 132 SF; Concrete Walls/Clg.
Main Level:	Approx. 1760 SF Finished
Upper Level:	Approx. 700 SF Finished (Loft in house)
Garage:	Approx. 1540 SF (+ 725 SF Unfin. [loft])

RSB Designs
Davis & Reed
Elevations 2

Project Address/Name	Lauridsen
Date	Revise 03/16/2023
Drawn by	Britt Borcharding
Checked by	Checker


A105

Scale	1/4" = 1'-0"
-------	--------------


This floor plan is for
informational purposes only.
The details including but not
limited to sizes and options
are subject to change and
should be independently
verified by the buyer with the
General Contractor.

Right Side Brain Designs
2405 6th Ave SW, Altoona
(515) 890-9951
www.RSBDesigns.com

RIGHT ELEVATION

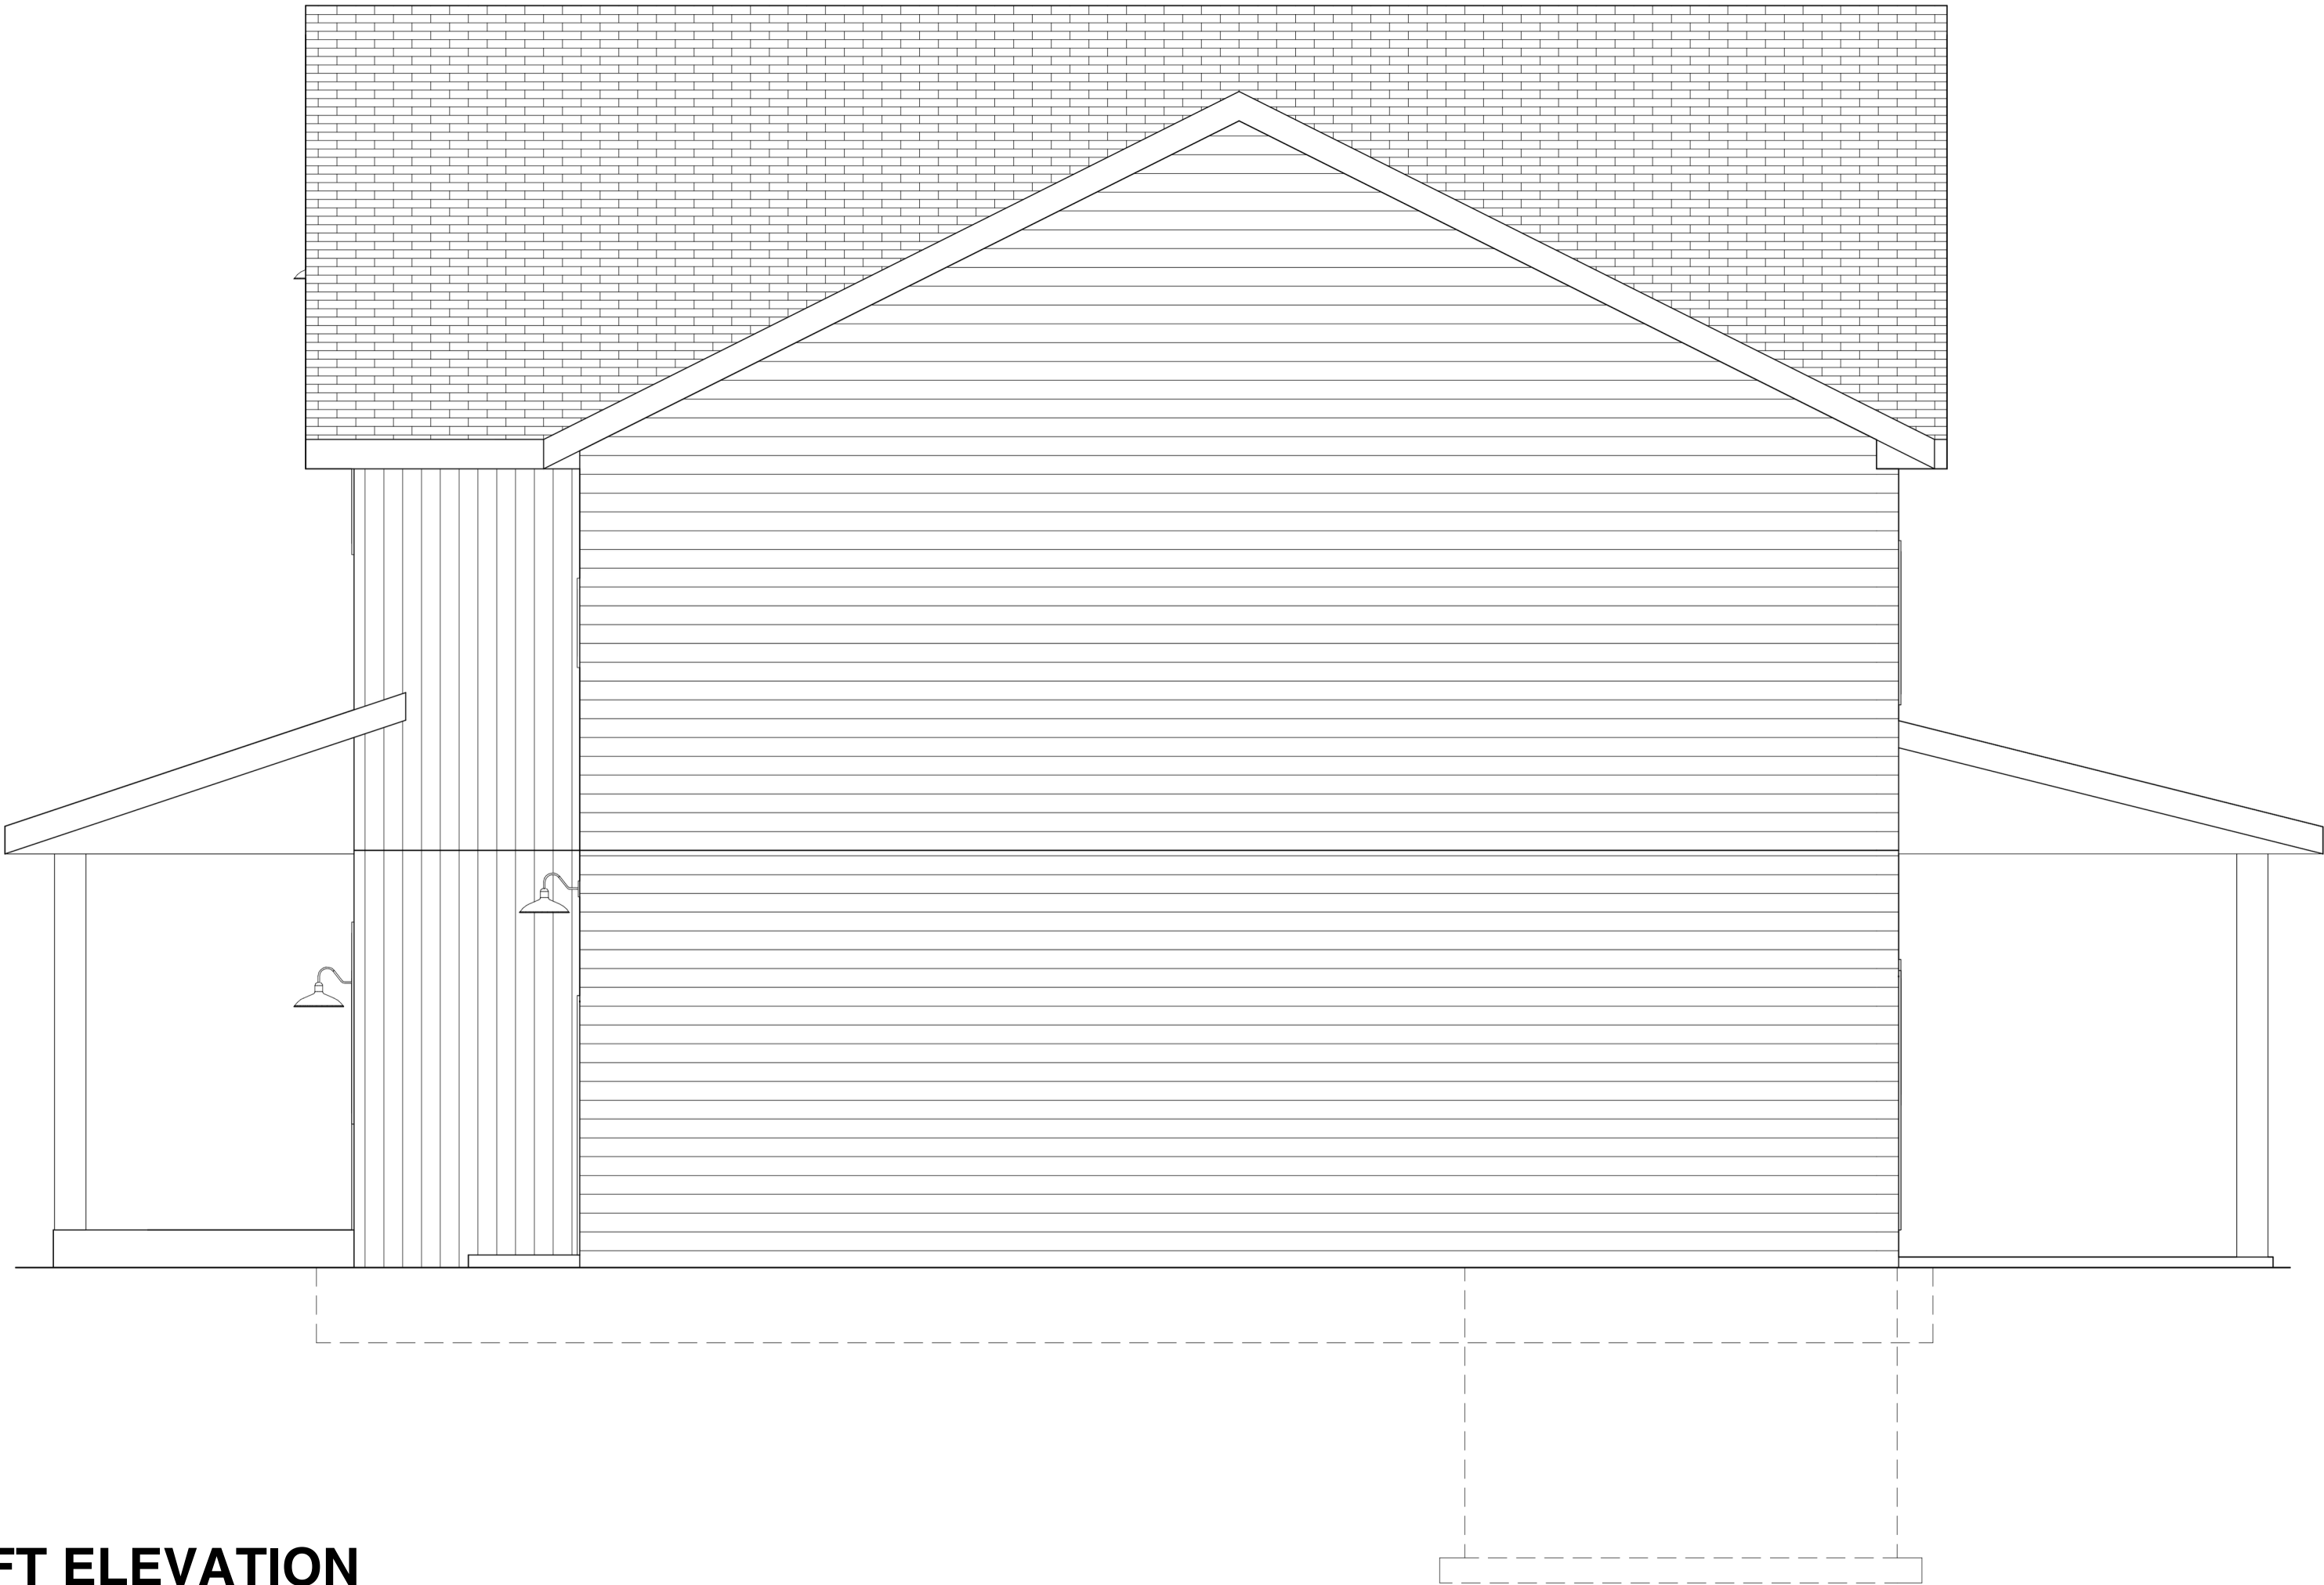

LEFT ELEVATION

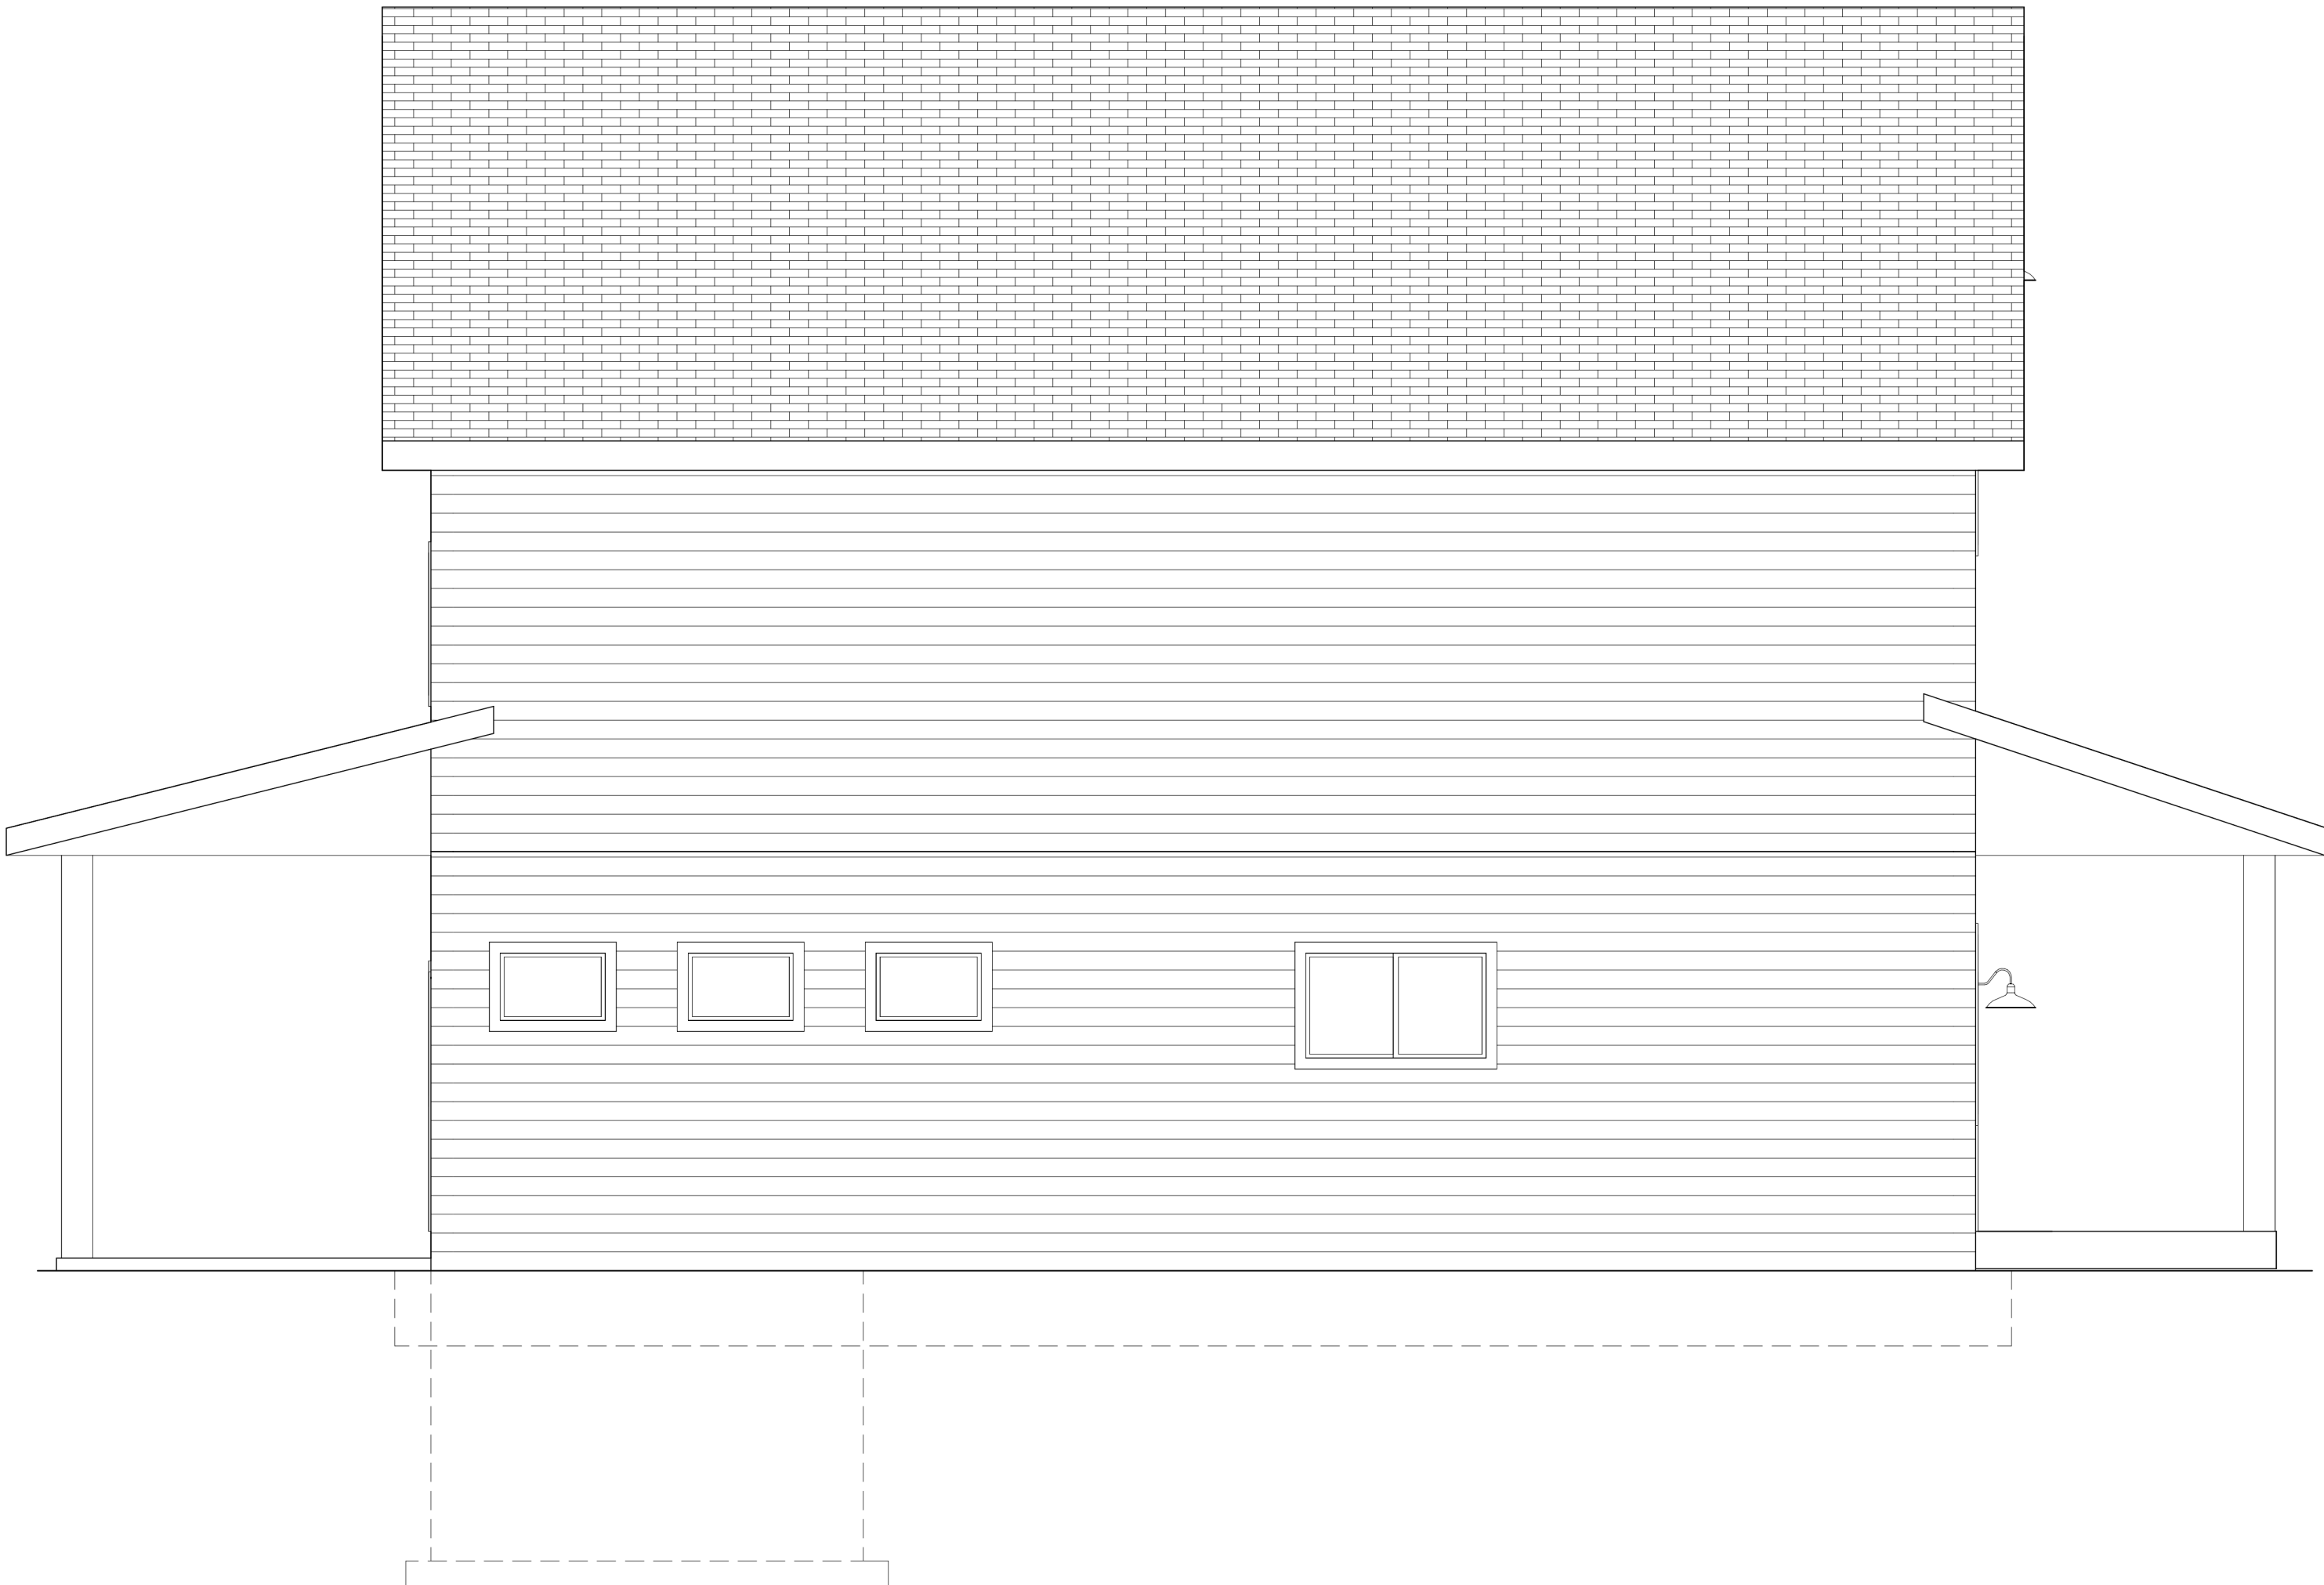

Roof Layout:

