

# 1770 SF W/ 1000 SF PARTIAL BASEMENT BARNDOMINIUM PROJECT

# REVIEW MODE




[www.autodesk.com/revit](http://www.autodesk.com/revit)




RIGHT SIDE BRAIN  
*designs*

RSB Designs  
drawings, plans, etc.  
are the sole property  
of RSB Designs and  
may not be copied in  
whole or part, printed  
or otherwise  
disseminated without  
express written  
permission of RSB  
Designs.

### FRONT ELEVATION

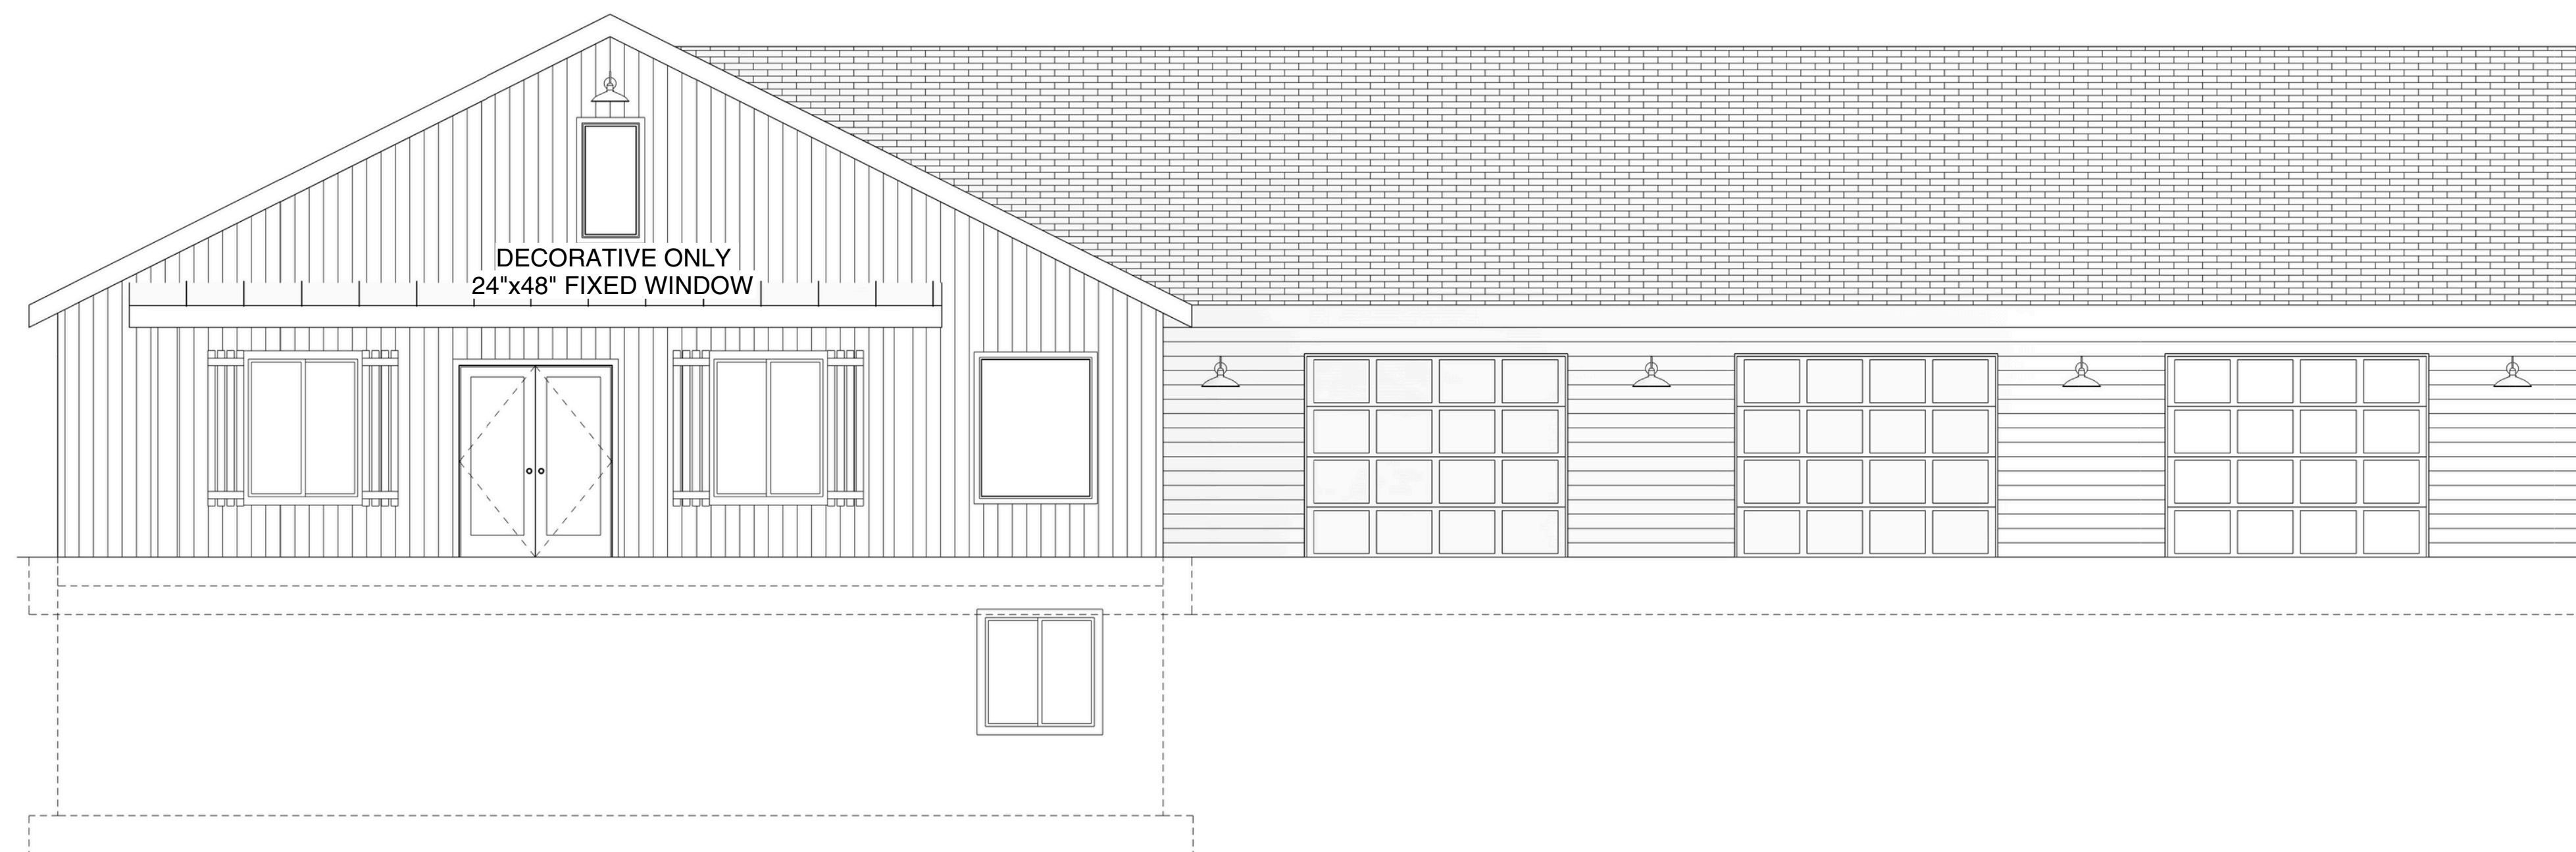

## REAR ELEVATION

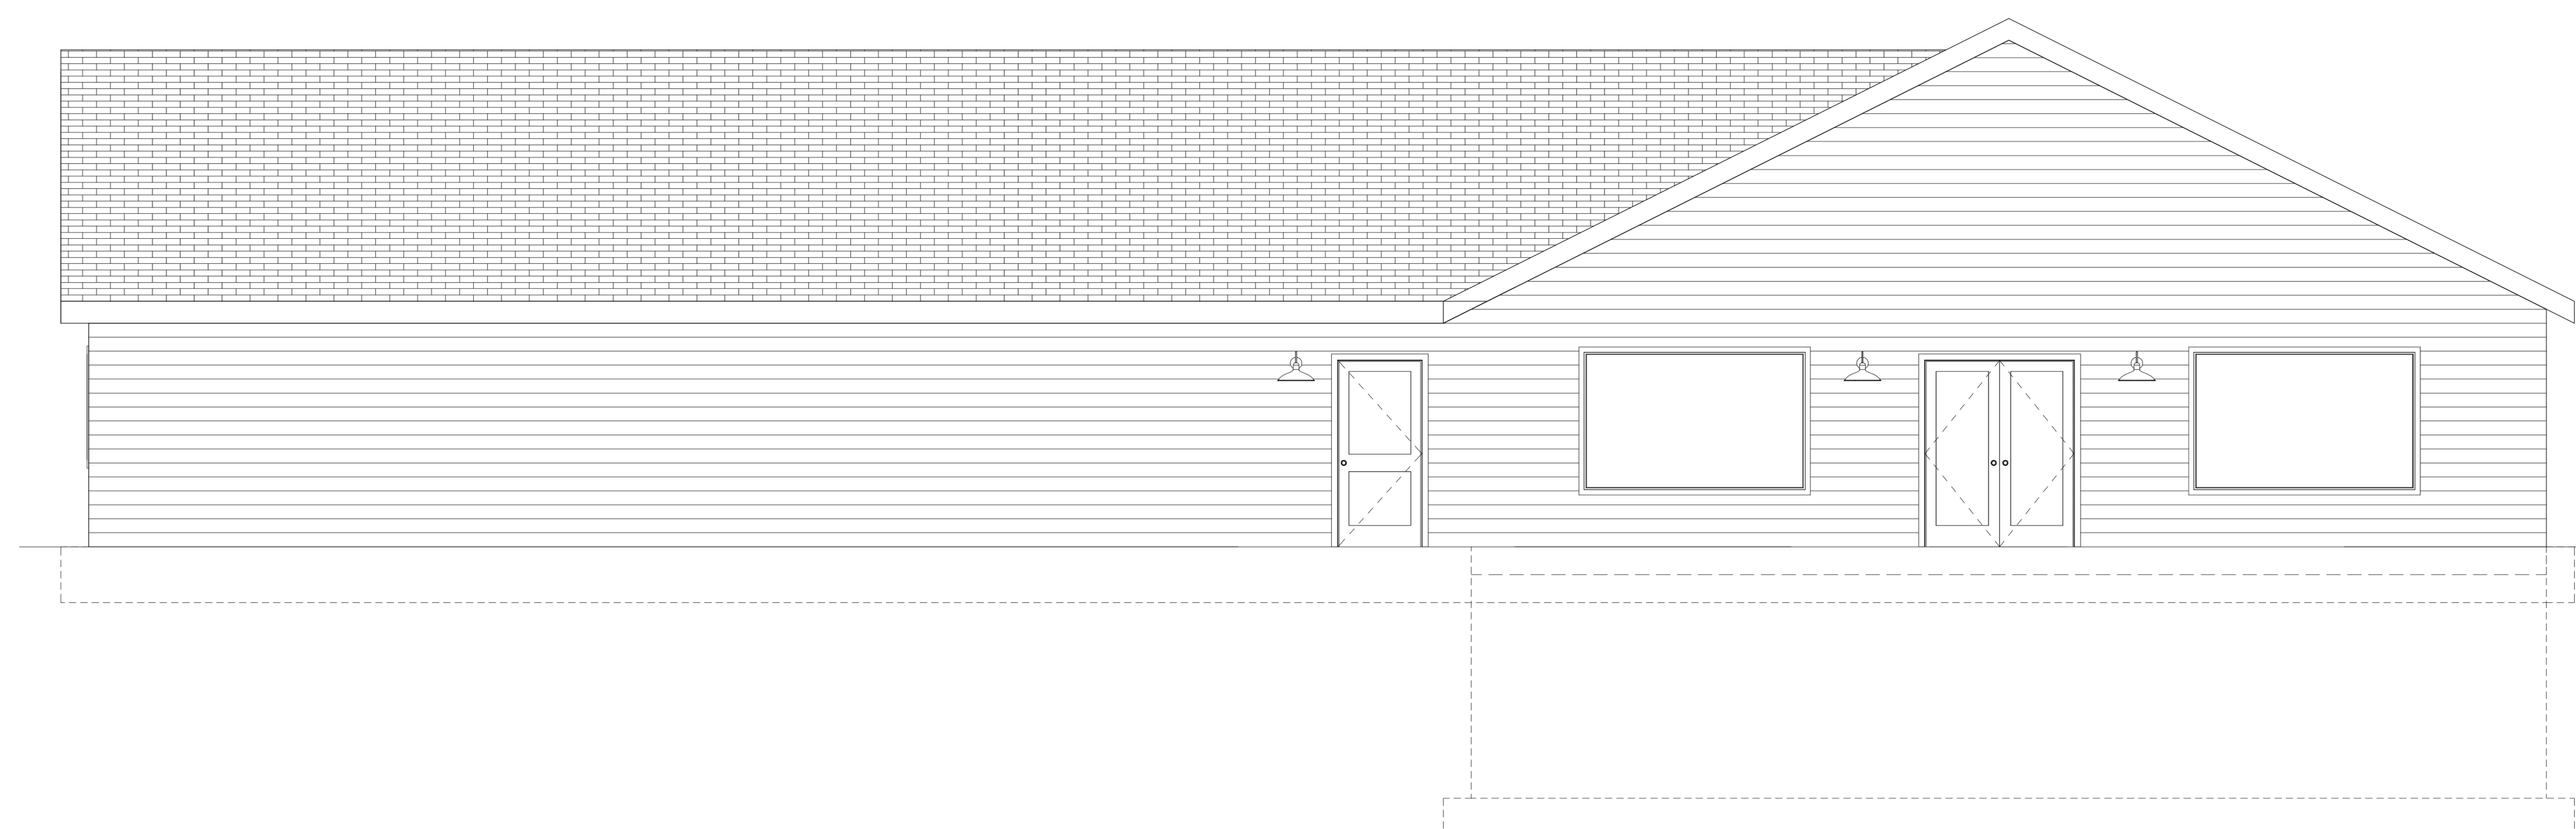[illegible]

## Square Footages

Lower Level:	Approx. 1000 SF
Main Level:	Approx. 1770 SF
Garage:	Approx. 1700 SF

RSB Designs
1700+1000 Barndo
Elevations

Project Address/Name	Barndo 3
Date	09/08/22
Drawn by	Brit Borchering
Checked by	

A101

Scale

This floor plan is for informational purposes only. The details including but not limited to sizes and options are subject to change and should be independently verified by the buyer with the General Contractor.

Right Side Brain Designs  
2405 6th Ave SW, Altoona  
(515) 890-9951  
[www.RSBDesigns.com](http://www.RSBDesigns.com)



PARTIAL SLAB FOUNDATION  
8'x8" Full Foundation Walls  
2x6 x 8' Main Floor Exterior Walls

# REVIEW MODE

(UNEXCAVATED -SLAB FOUNDATION ABOVE;  
TBD BY BUILDER/CONCRETE SUBCONTRACTOR)

**BEDROOM #3**  
Approx. 12'-6" x 9'-9"

**GREAT ROOM**  
Approx. 13'-9" x 14'-6"

**M ECHANICAL**

**BEDROOM #4**  
Approx. 12'-6" x 10'-0"

**BEDROOM #5**  
Approx. 10'-9" x 10'-3"

**UP**


48"x48" EGRESS SLIDER @ 7'-0" HH

48"x48" EGRESS SLIDER @ 7'-0" HH

48"x48" EGRESS SLIDER @ 7'-0" HH

(CONCRETE PATIO SLAB ABOVE)

(OVERSIZED FOOTINGS -PARTIAL SLAB FOUNDATION;  
TBD BY CONCRETE SUBCONTRACTOR/BUILDER)

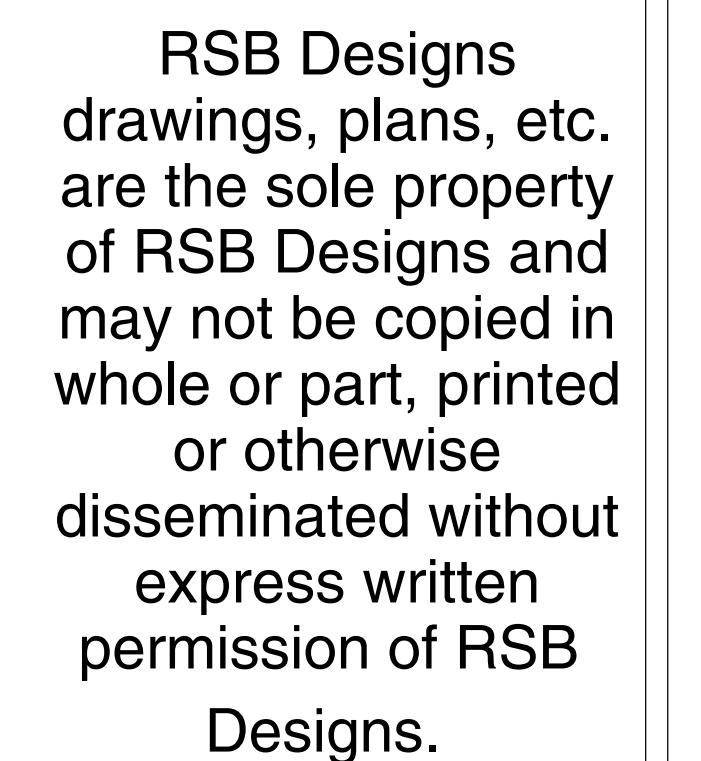[illegible]

Square Footages	
Lower Level:	Approx. 1000 SF
Main Level:	Approx. 1770 SF
Garage:	Approx. 1700 SF

RSB Designs
1700+1000 Barndo
Lower Level

Project Address/Name	Barndo 3
Date	09/08/22
Drawn by	Brit Borcharding
Checked by	Checker

A102

Scale	
-------	--


This floor plan is for informational purposes only. The details including but not limited to sizes and options are subject to change and should be independently verified by the buyer with the General Contractor.

Right Side Brain Designs  
2405 6th Ave SW, Altoona  
(515) 890-9951  
[www.RSBDesigns.com](http://www.RSBDesigns.com)





# REVIEW MODE



RSB Designs  
drawings, plans, etc.  
are the sole property  
of RSB Designs and  
may not be copied in  
whole or part, printed  
or otherwise  
disseminated without  
express written  
permission of RSB  
Designs.

Square Footages	
Lower Level:	Approx. 1000 SF
Main Level:	Approx. 1770 SF
Garage:	Approx. 1700 SF

Project Address/Name	Barndo 3
Date	09/08/22
Drawn by	Brit Borcharding
Checked by	Checker

Scale
-------

Right Side Brain Designs  
2405 6th Ave SW, Altoona  
(515) 890-9951  
[www.RSBDesigns.com](http://www.RSBDesigns.com)





1770 SF W/ 1000 SF PARTIAL BASEMENT  
BARNDOMINIUM PROJECT


RIGHT ELEVATION

REVIEW MODE

Roof Layout:

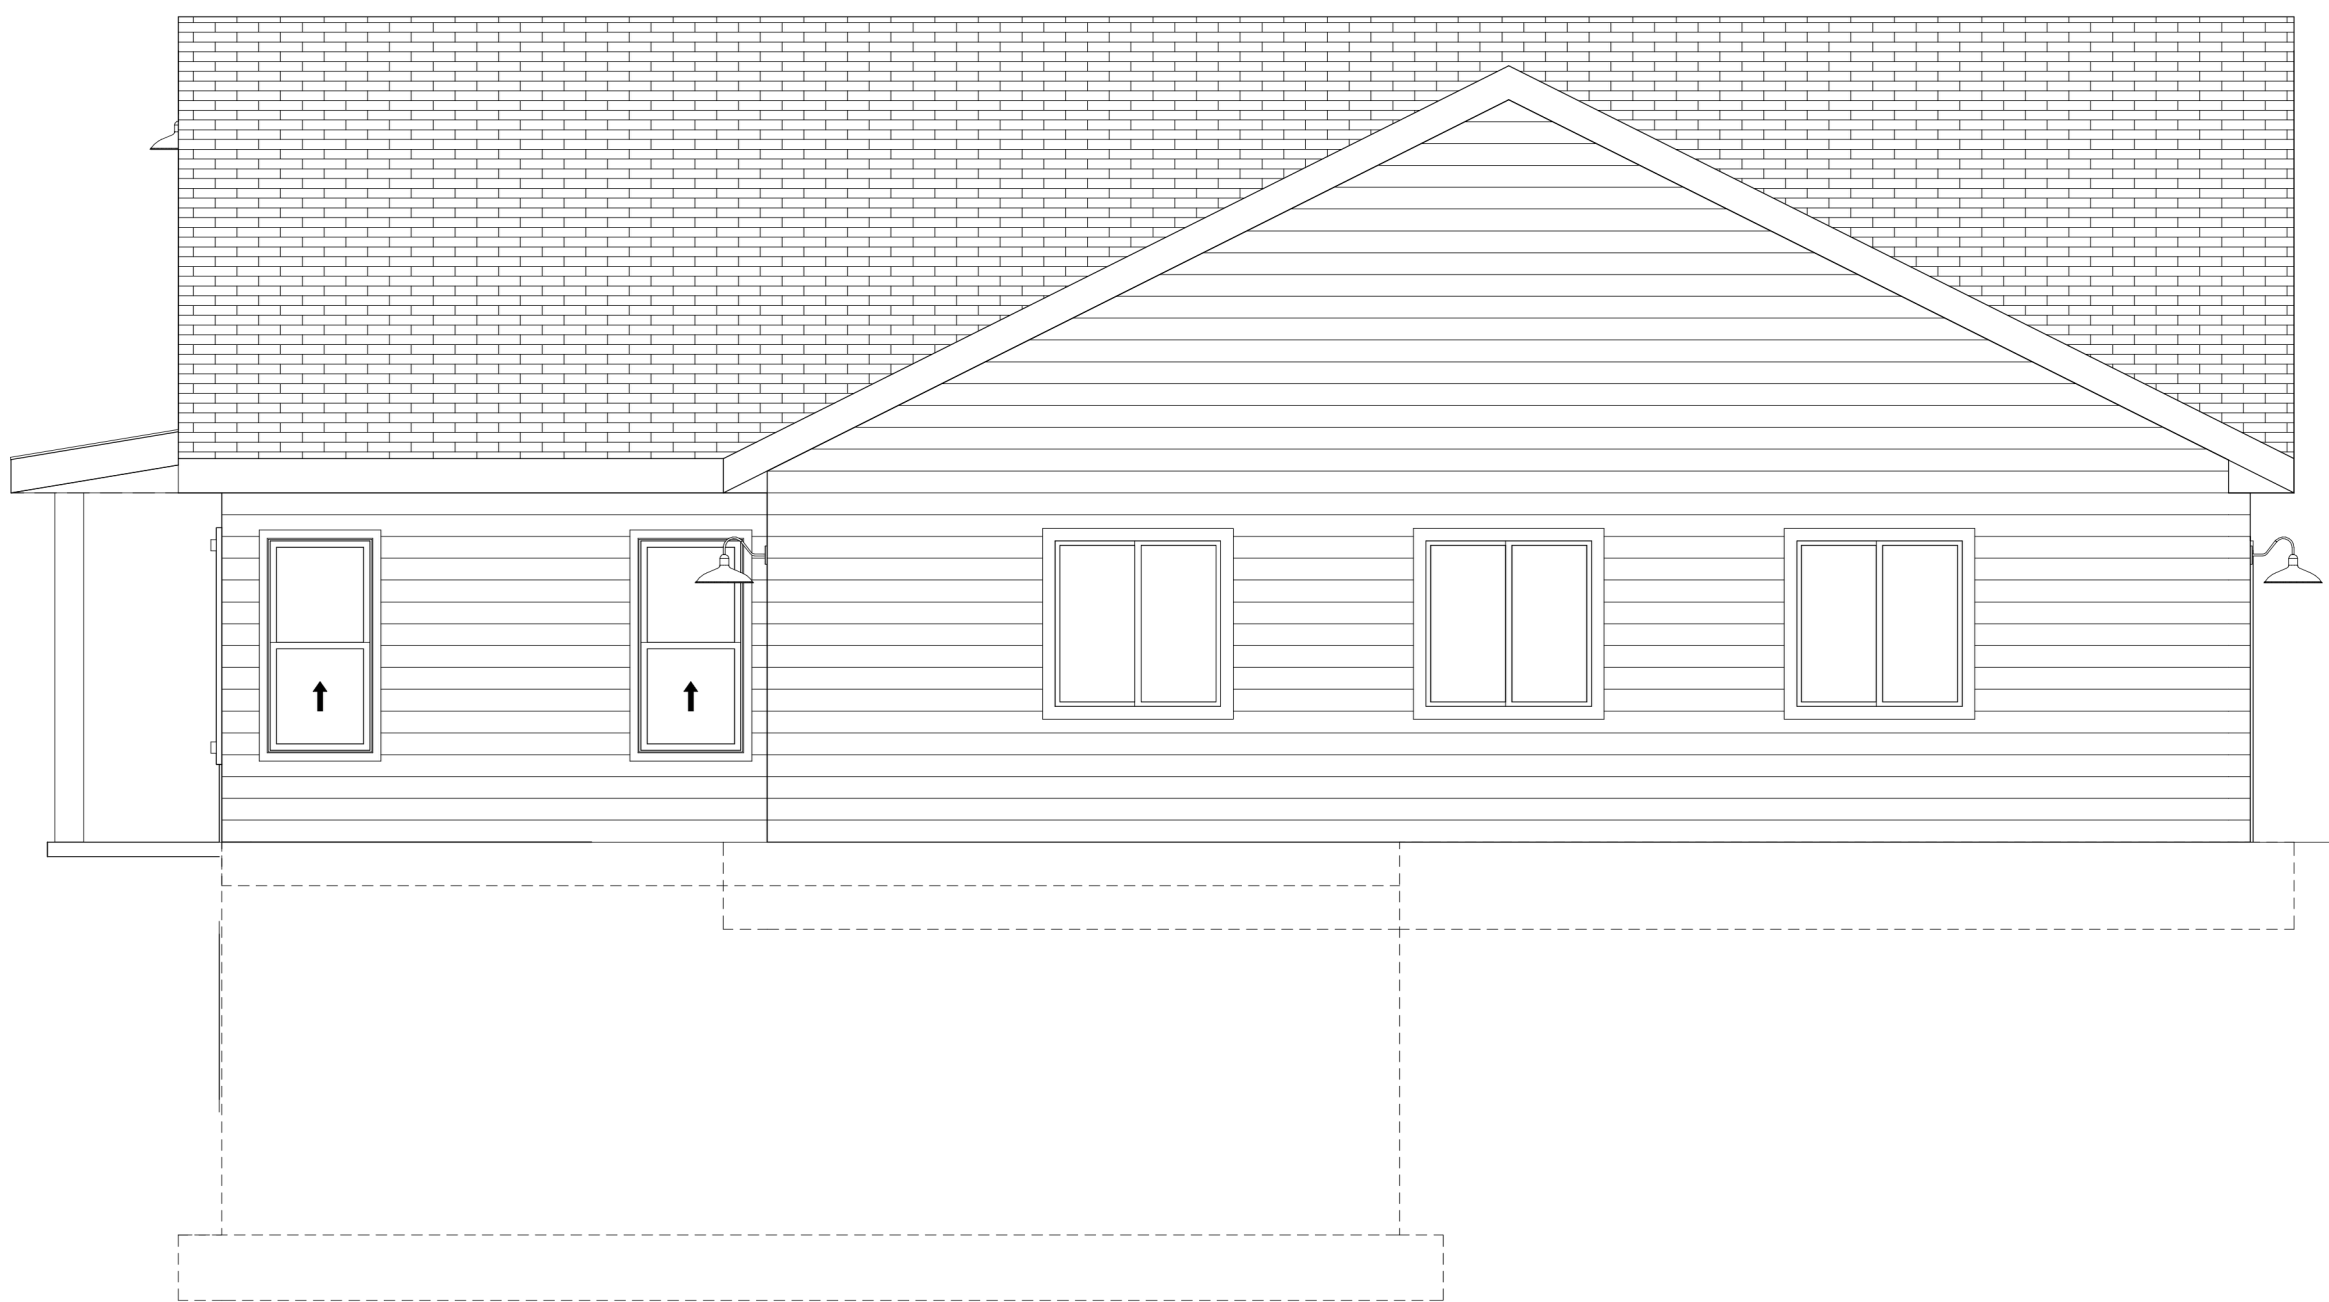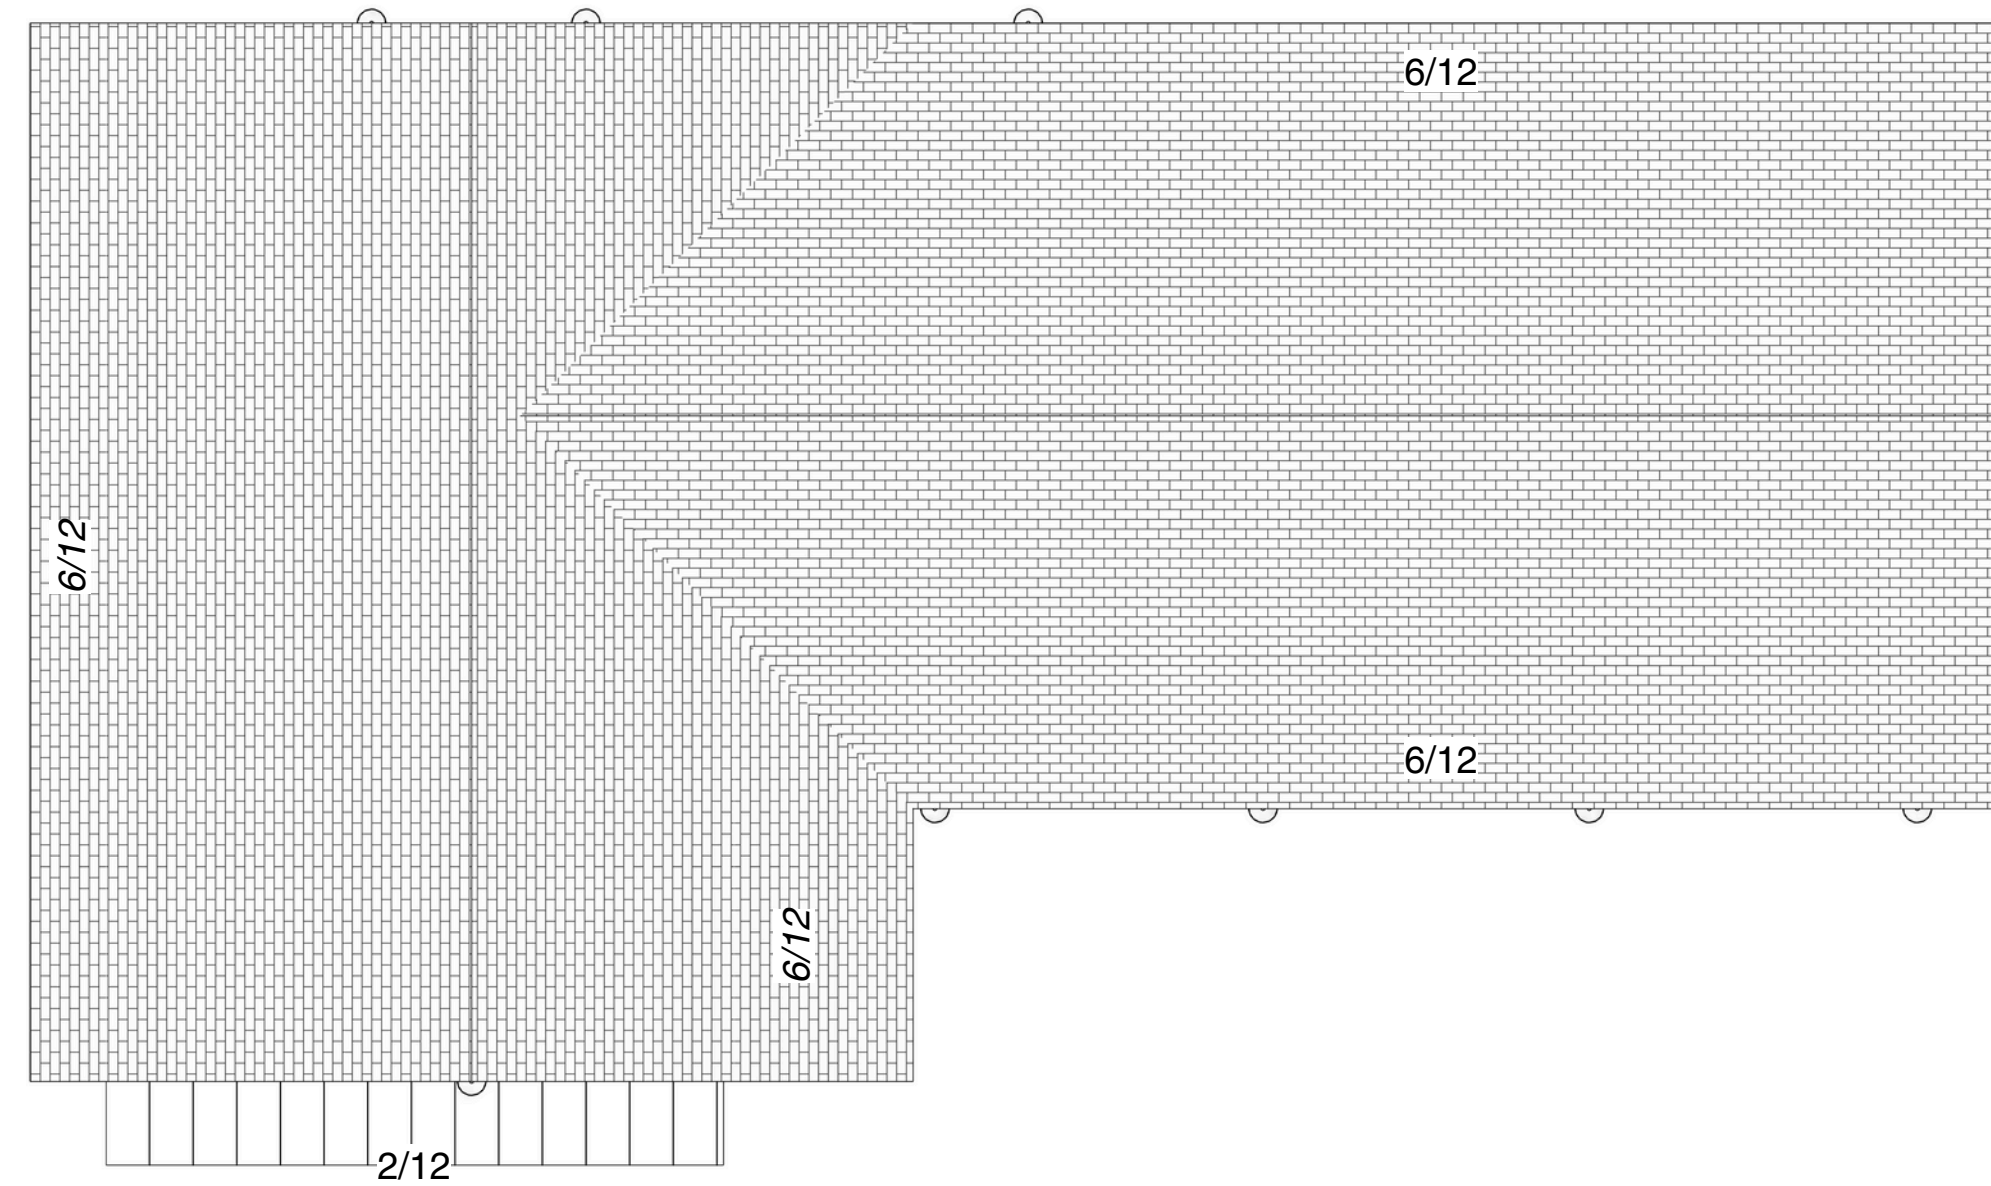

LEFT ELEVATION

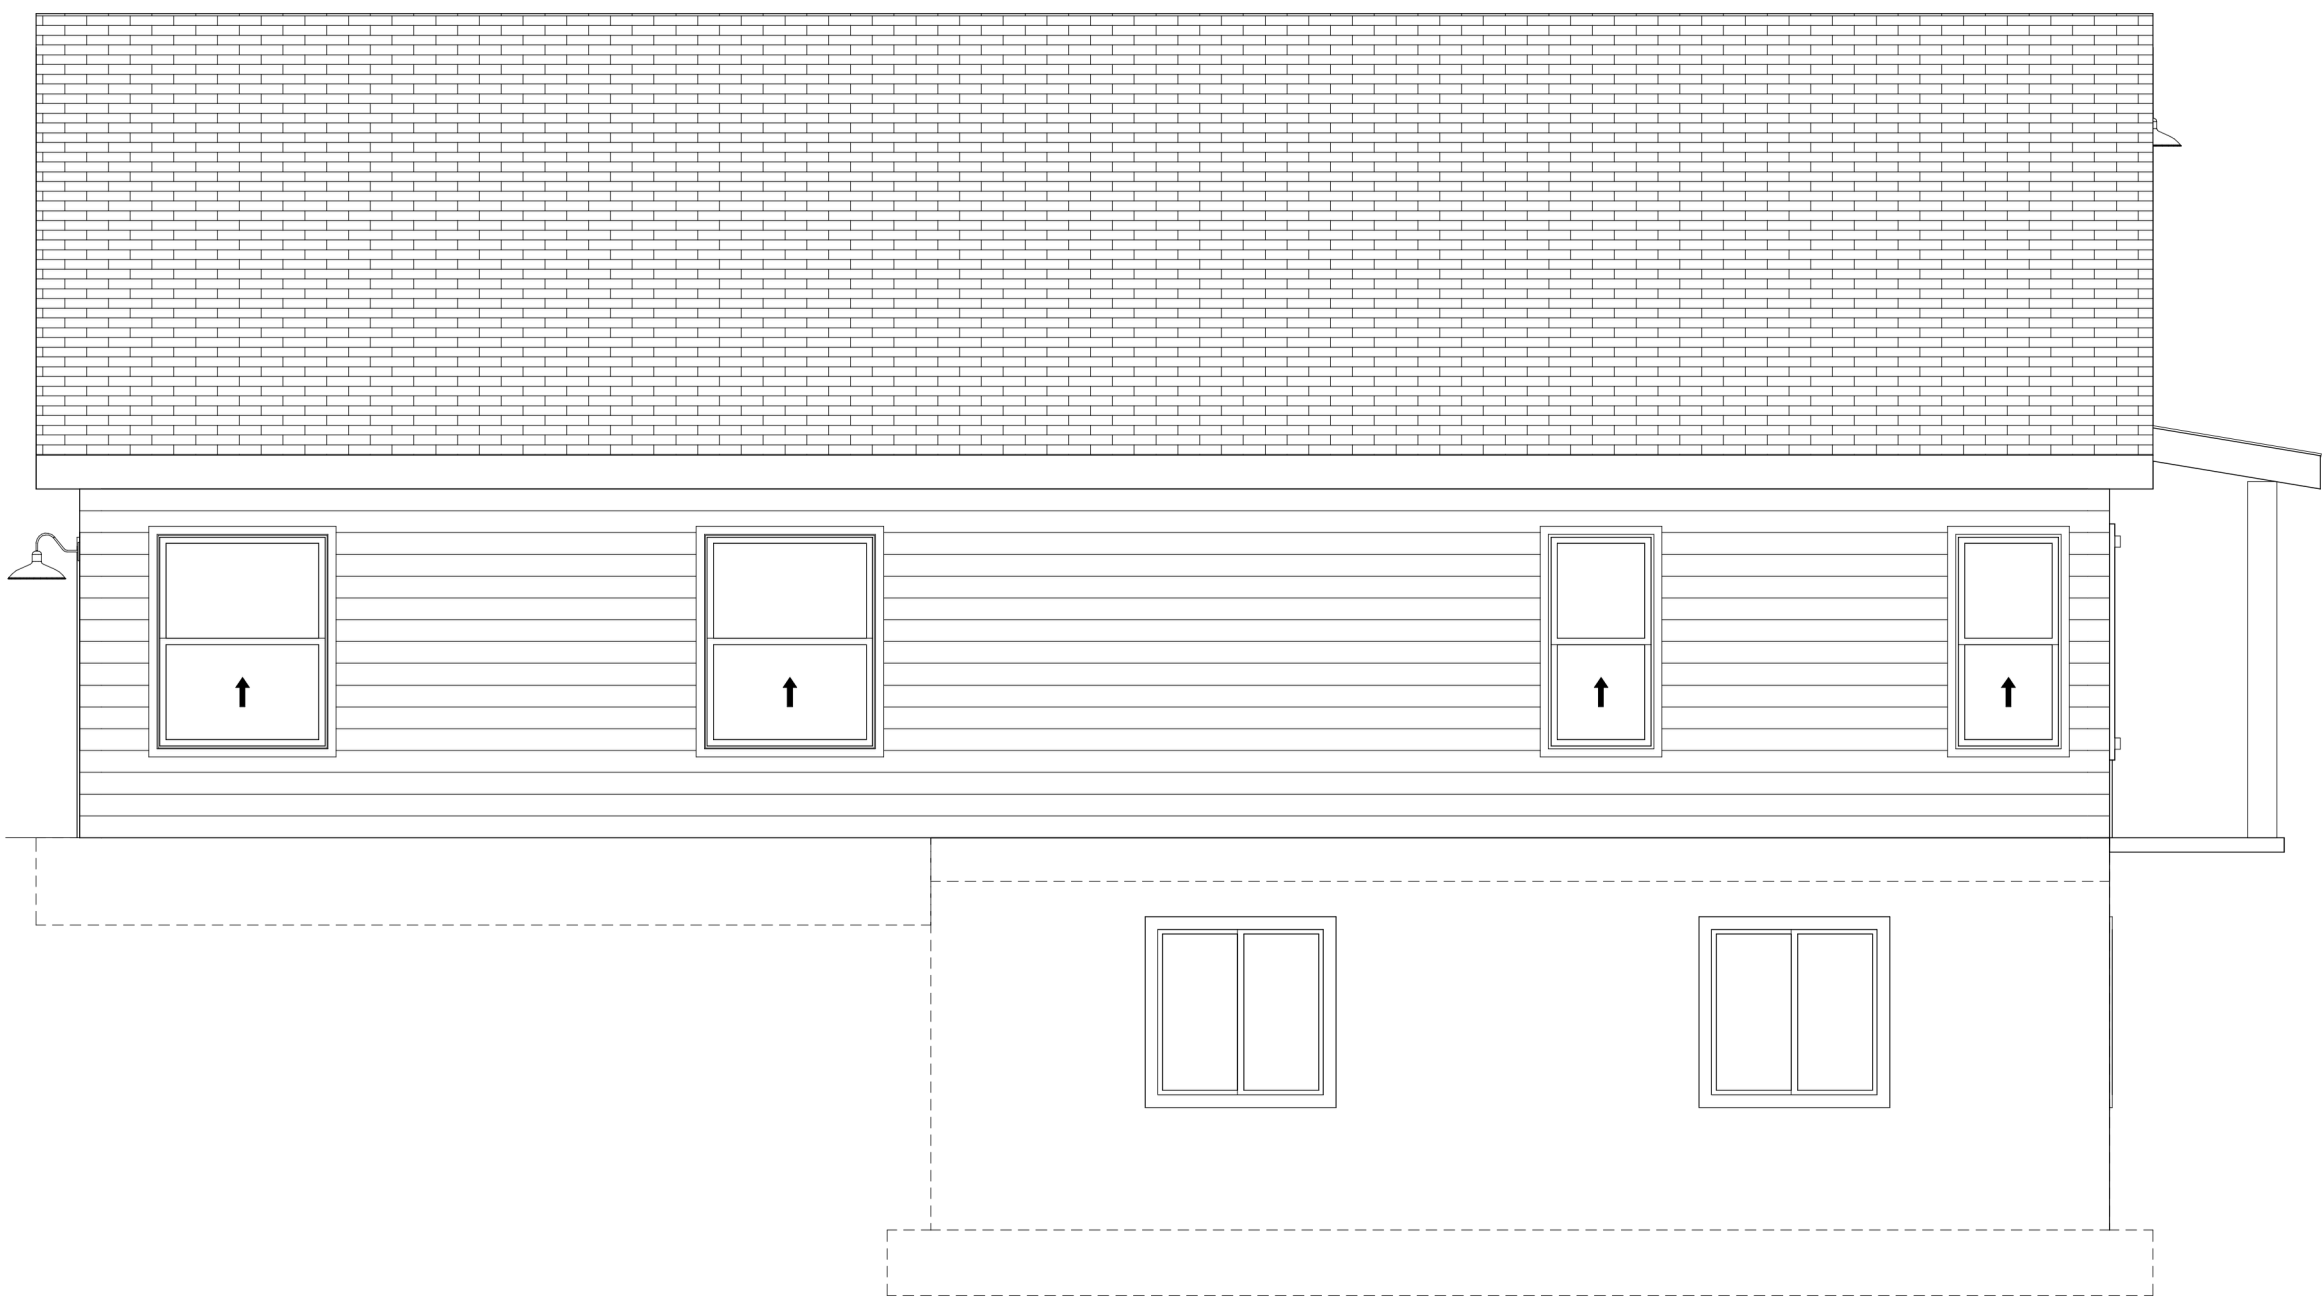

www.autodesk.com/revit



RIGHT SIDE BRAIN  
*designs*

RSB Designs  
drawings, plans, etc.  
are the sole property  
of RSB Designs and  
may not be copied in  
whole or part, printed  
or otherwise  
disseminated without  
express written  
permission of RSB  
Designs.

Date	Description
09/08/22	Draft 1
Square Footages	
Lower Level:	Approx. 1000 SF
Main Level:	Approx. 1770 SF
Garage:	Approx. 1700 SF

RSB Designs  
1700+1000 Barndo  
Elevations 2

Project Address/Name	Barndo 3
Date	09/08/22
Drawn by	Britt Borcharding
Checked by	Checker

A104

Scale

This floor plan is for  
informational purposes only.  
The details including but not  
limited to sizes and options  
are subject to change and  
should be independently  
verified by the buyer with the  
General Contractor.

Right Side Brain Designs  
2405 6th Ave SW, Altoona  
(515) 890-9951  
www.RSBDesigns.com

