



HANSEN CUSTOM BARNDO.

FRONT ELEVATION

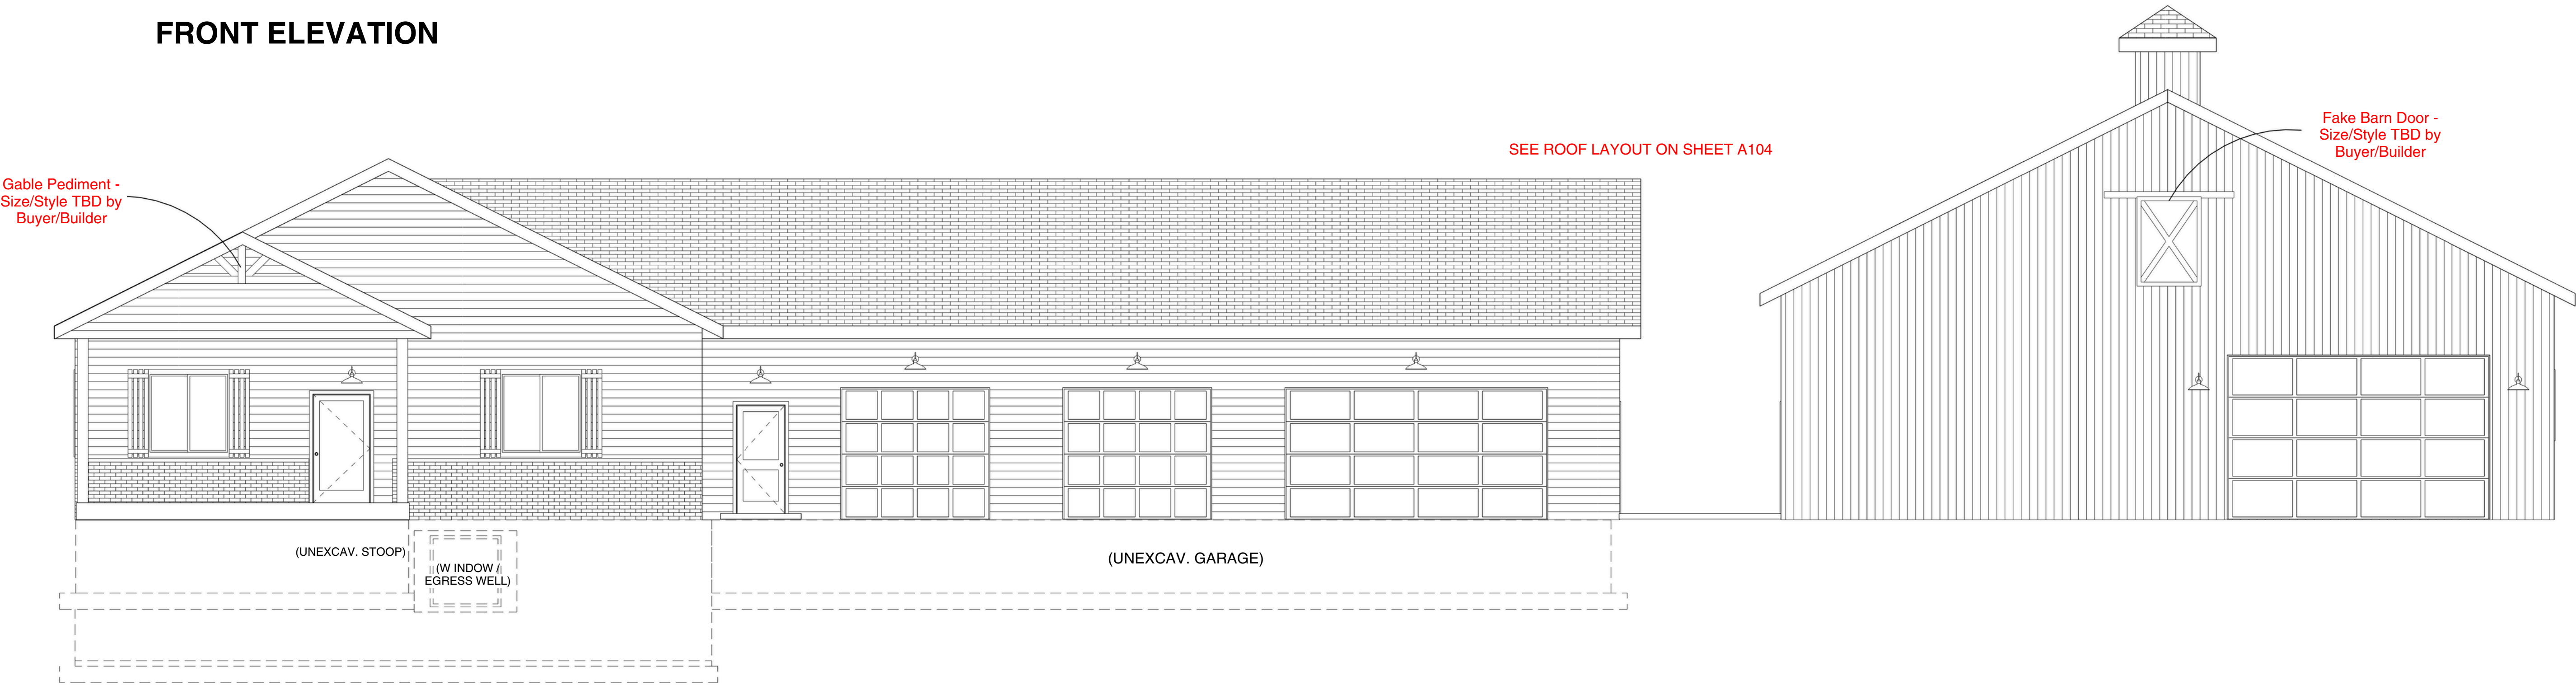


WALL HEIGHTS TBD PER GRADE/FROST PROTECTION

REAR ELEVATION

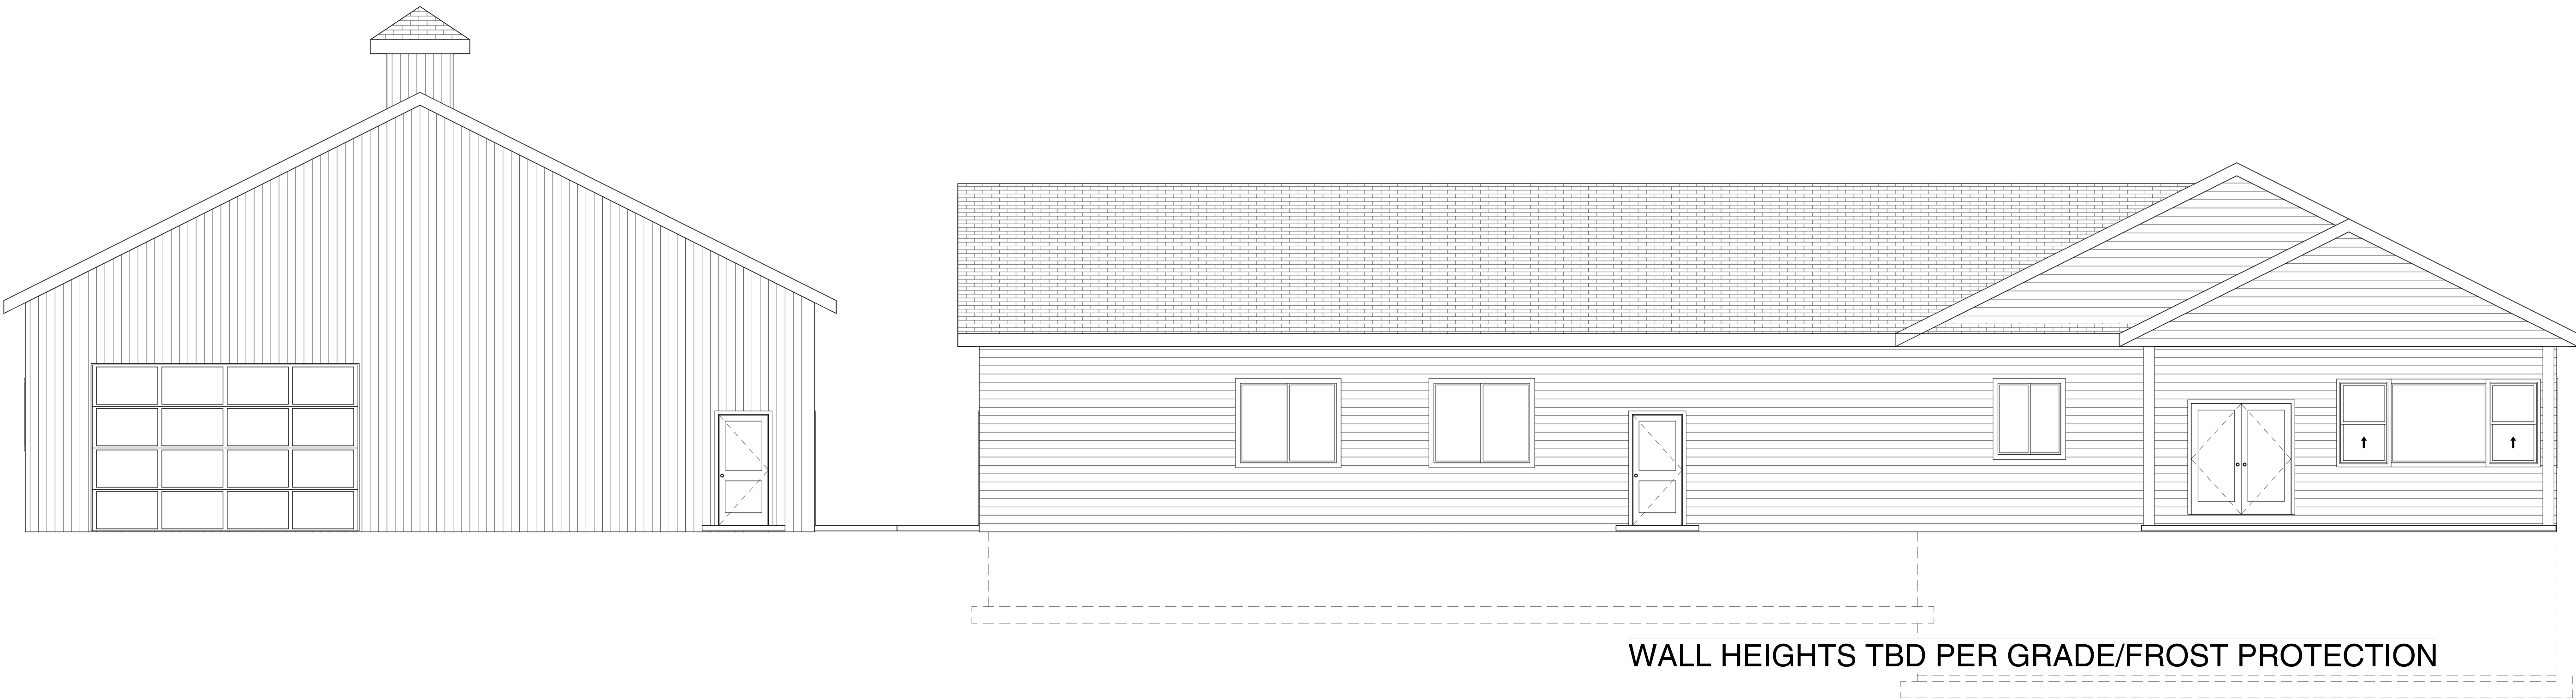

WALL HEIGHTS TBD PER GRADE/FROST PROTECTION

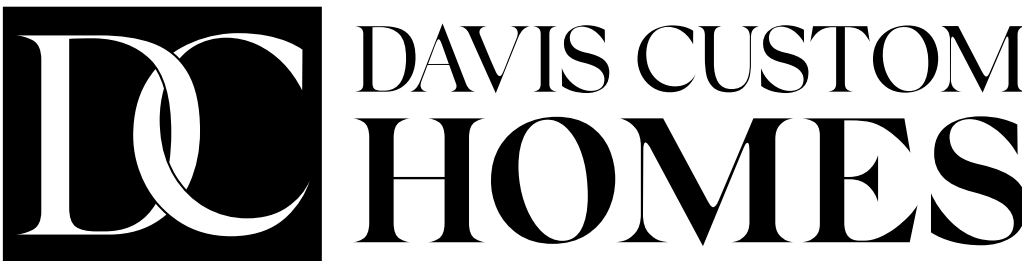

8" x 9' Full Foundation w/ Double Sill Plate
2x6 x 10' Main Floor House/Garage Exterior Walls
2x6 x 12' Shop Area Exterior Walls



www.autodesk.com/revit



RIGHT SIDE BRAIN
designs

RSB Designs
drawings, plans, etc.
are the sole property
of RSB Designs and
may not be copied in
whole or part, printed
or otherwise
disseminated without
express written
permission of RSB
Designs.

Date	Description
02/ 10/ 23	BUILDABLE PRINTS
02/ 16/ 23	REVISIONS PER EMAIL 2/13/23 and 2/15/23
02/ 17/ 23	FINAL REVISIONS PER EMAIL 2/17/23
03/ 07/ 23	FINAL REVISIONS PER EMAIL 2/22/23 -Move Garage Bath Stub
	& remove entry bench/front door saddle
03/ 15/ 23	FINAL REVISIONS -PER PHONE CALL 03/15/23. Detach shop from garage

Square Footages

Lower Level:	Approx. 465 SF Finished
Main Level:	Approx. 1850 SF Finished
Garage:	Approx. 1880 SF Finished
Shop Area:	Approx. 3660 SF

RSB Designs
Davis & Reed
Elevations

Project Address/Name	Hansen Barndo
Date	Revised 03/15/2023
Drawn by	Britt Borcharding
Checked by	Checker

A101

Scale	3/16" = 1'-0"
-------	---------------


This floor plan is for
informational purposes only.
The details including but not
limited to sizes and options
are subject to change and
should be independently
verified by the buyer with the
General Contractor.

Right Side Brain Designs
2405 6th Ave SW, Altoona
(515) 890-9951
www.RSBDesigns.com

HANSEN CUSTOM BARNDØ.

Lower Level -Review Mode

CONCRETE PATIO ABOVE

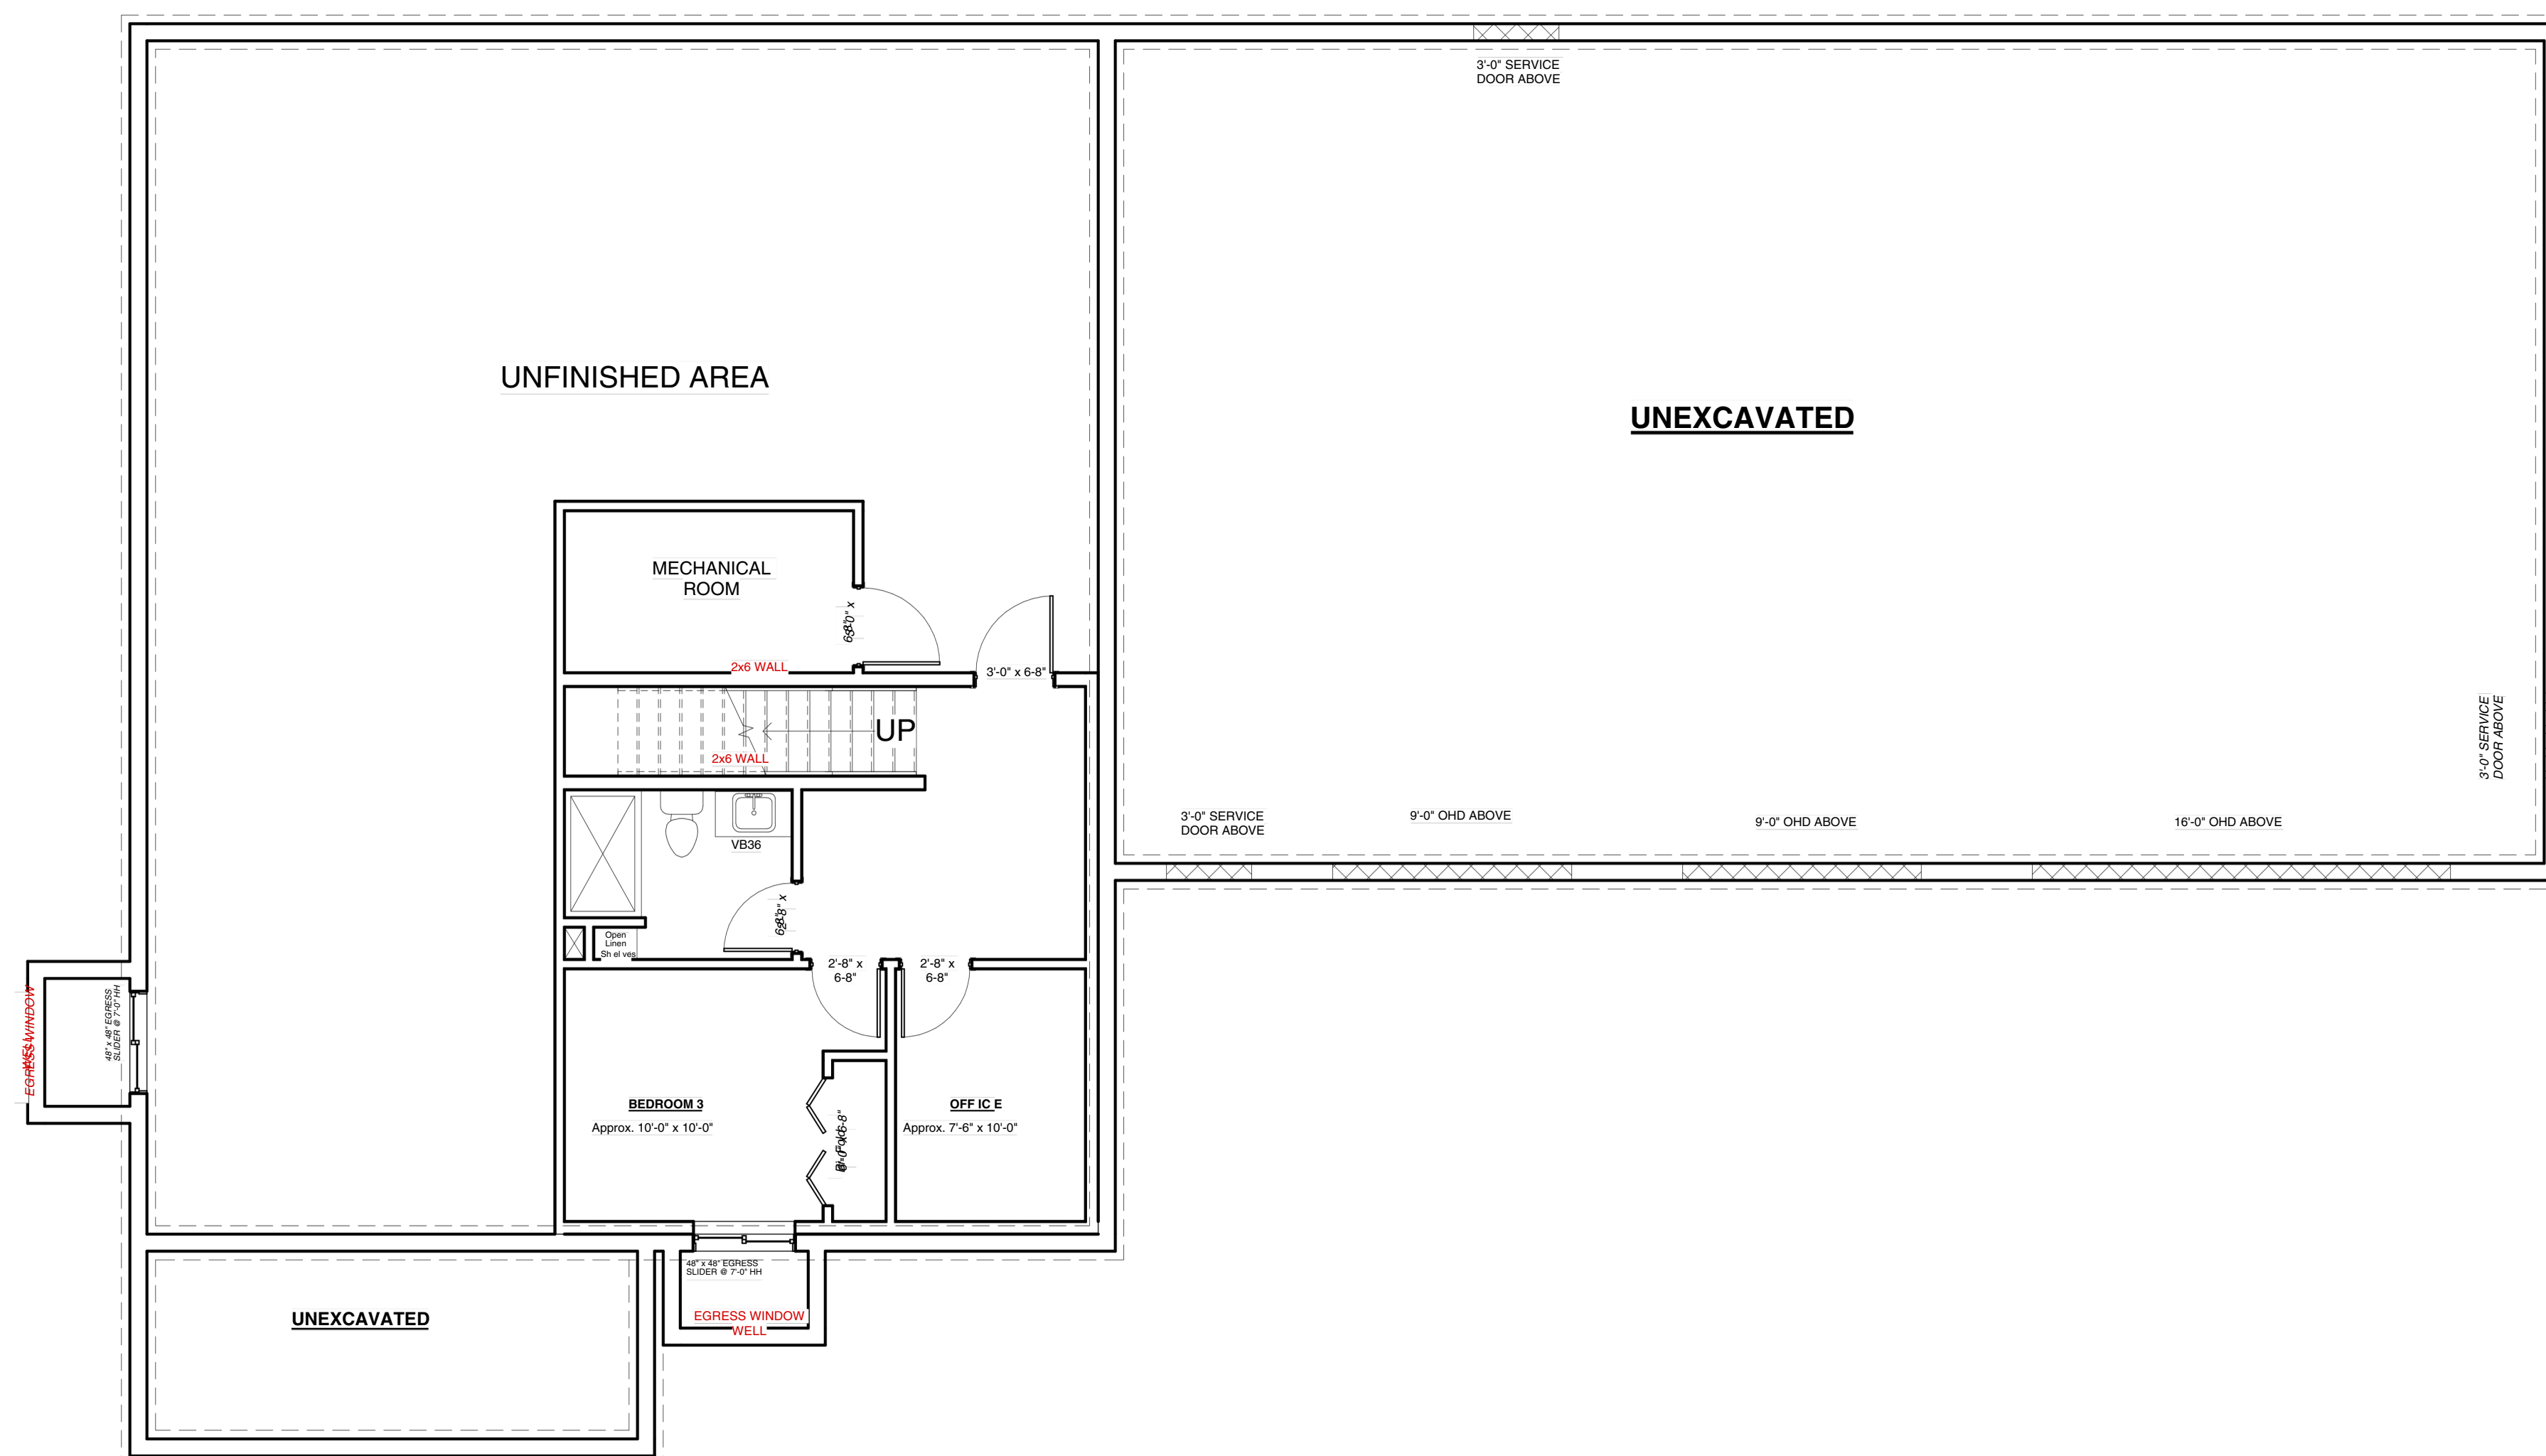

SHOP ABOVE ON
PIER PADS/FOOTINGS -
LAYOUT AND SIZING TBD
PER BUILDER/ENGINEER



www.autodesk.com/revit



RIGHT SIDE BRAIN
designs

RSB Designs
drawings, plans, etc.
are the sole property
of RSB Designs and
may not be copied in
whole or part, printed
or otherwise
disseminated without
express written
permission of RSB
Designs.

Date	Description
02/ 10/ 23	BUILDABLE PRINTS
02/ 16/ 23	REVISIONS PER EMAIL 2/13/23 and 2/15/23
02/ 17/ 23	FINAL REVISIONS PER EMAIL 2/17/23
03/ 07/ 23	FINAL REVISIONS PER EMAIL 2/22/23 - Move Garage Bath Stub <div style="margin-left: 40px;">& remove entry bench/front door sideelite</div>
03/ 15/ 23	FINAL REVISIONS -PER PHONE CALL 03/15/23, Detach shop from garage

Square Footages

Lower Level:	Approx. 465 SF Finished
Main Level:	Approx. 1850 SF Finished
Garage:	Approx. 1880 SF Finished
Shop Area:	Approx. 3660 SF

RSB Designs
Davis & Reed
Lower Level

Project Address/Name	Hansen Barndo
Date	Revised 03/15/2023
Drawn by	Brit Borcherding
Checked by	Checker

A102

Scale	$\frac{3}{16}'' = 1'-0''$
-------	---------------------------


This floor plan is for informational purposes only. The details including but not limited to sizes and options are subject to change and should be independently verified by the buyer with the General Contractor.

Right Side Brain Designs
2405 6th Ave SW, Altoona
(515) 890-9951
www.RSBDesigns.com



HANSEN CUSTOM BARNDO.

Main Level -Review Mode

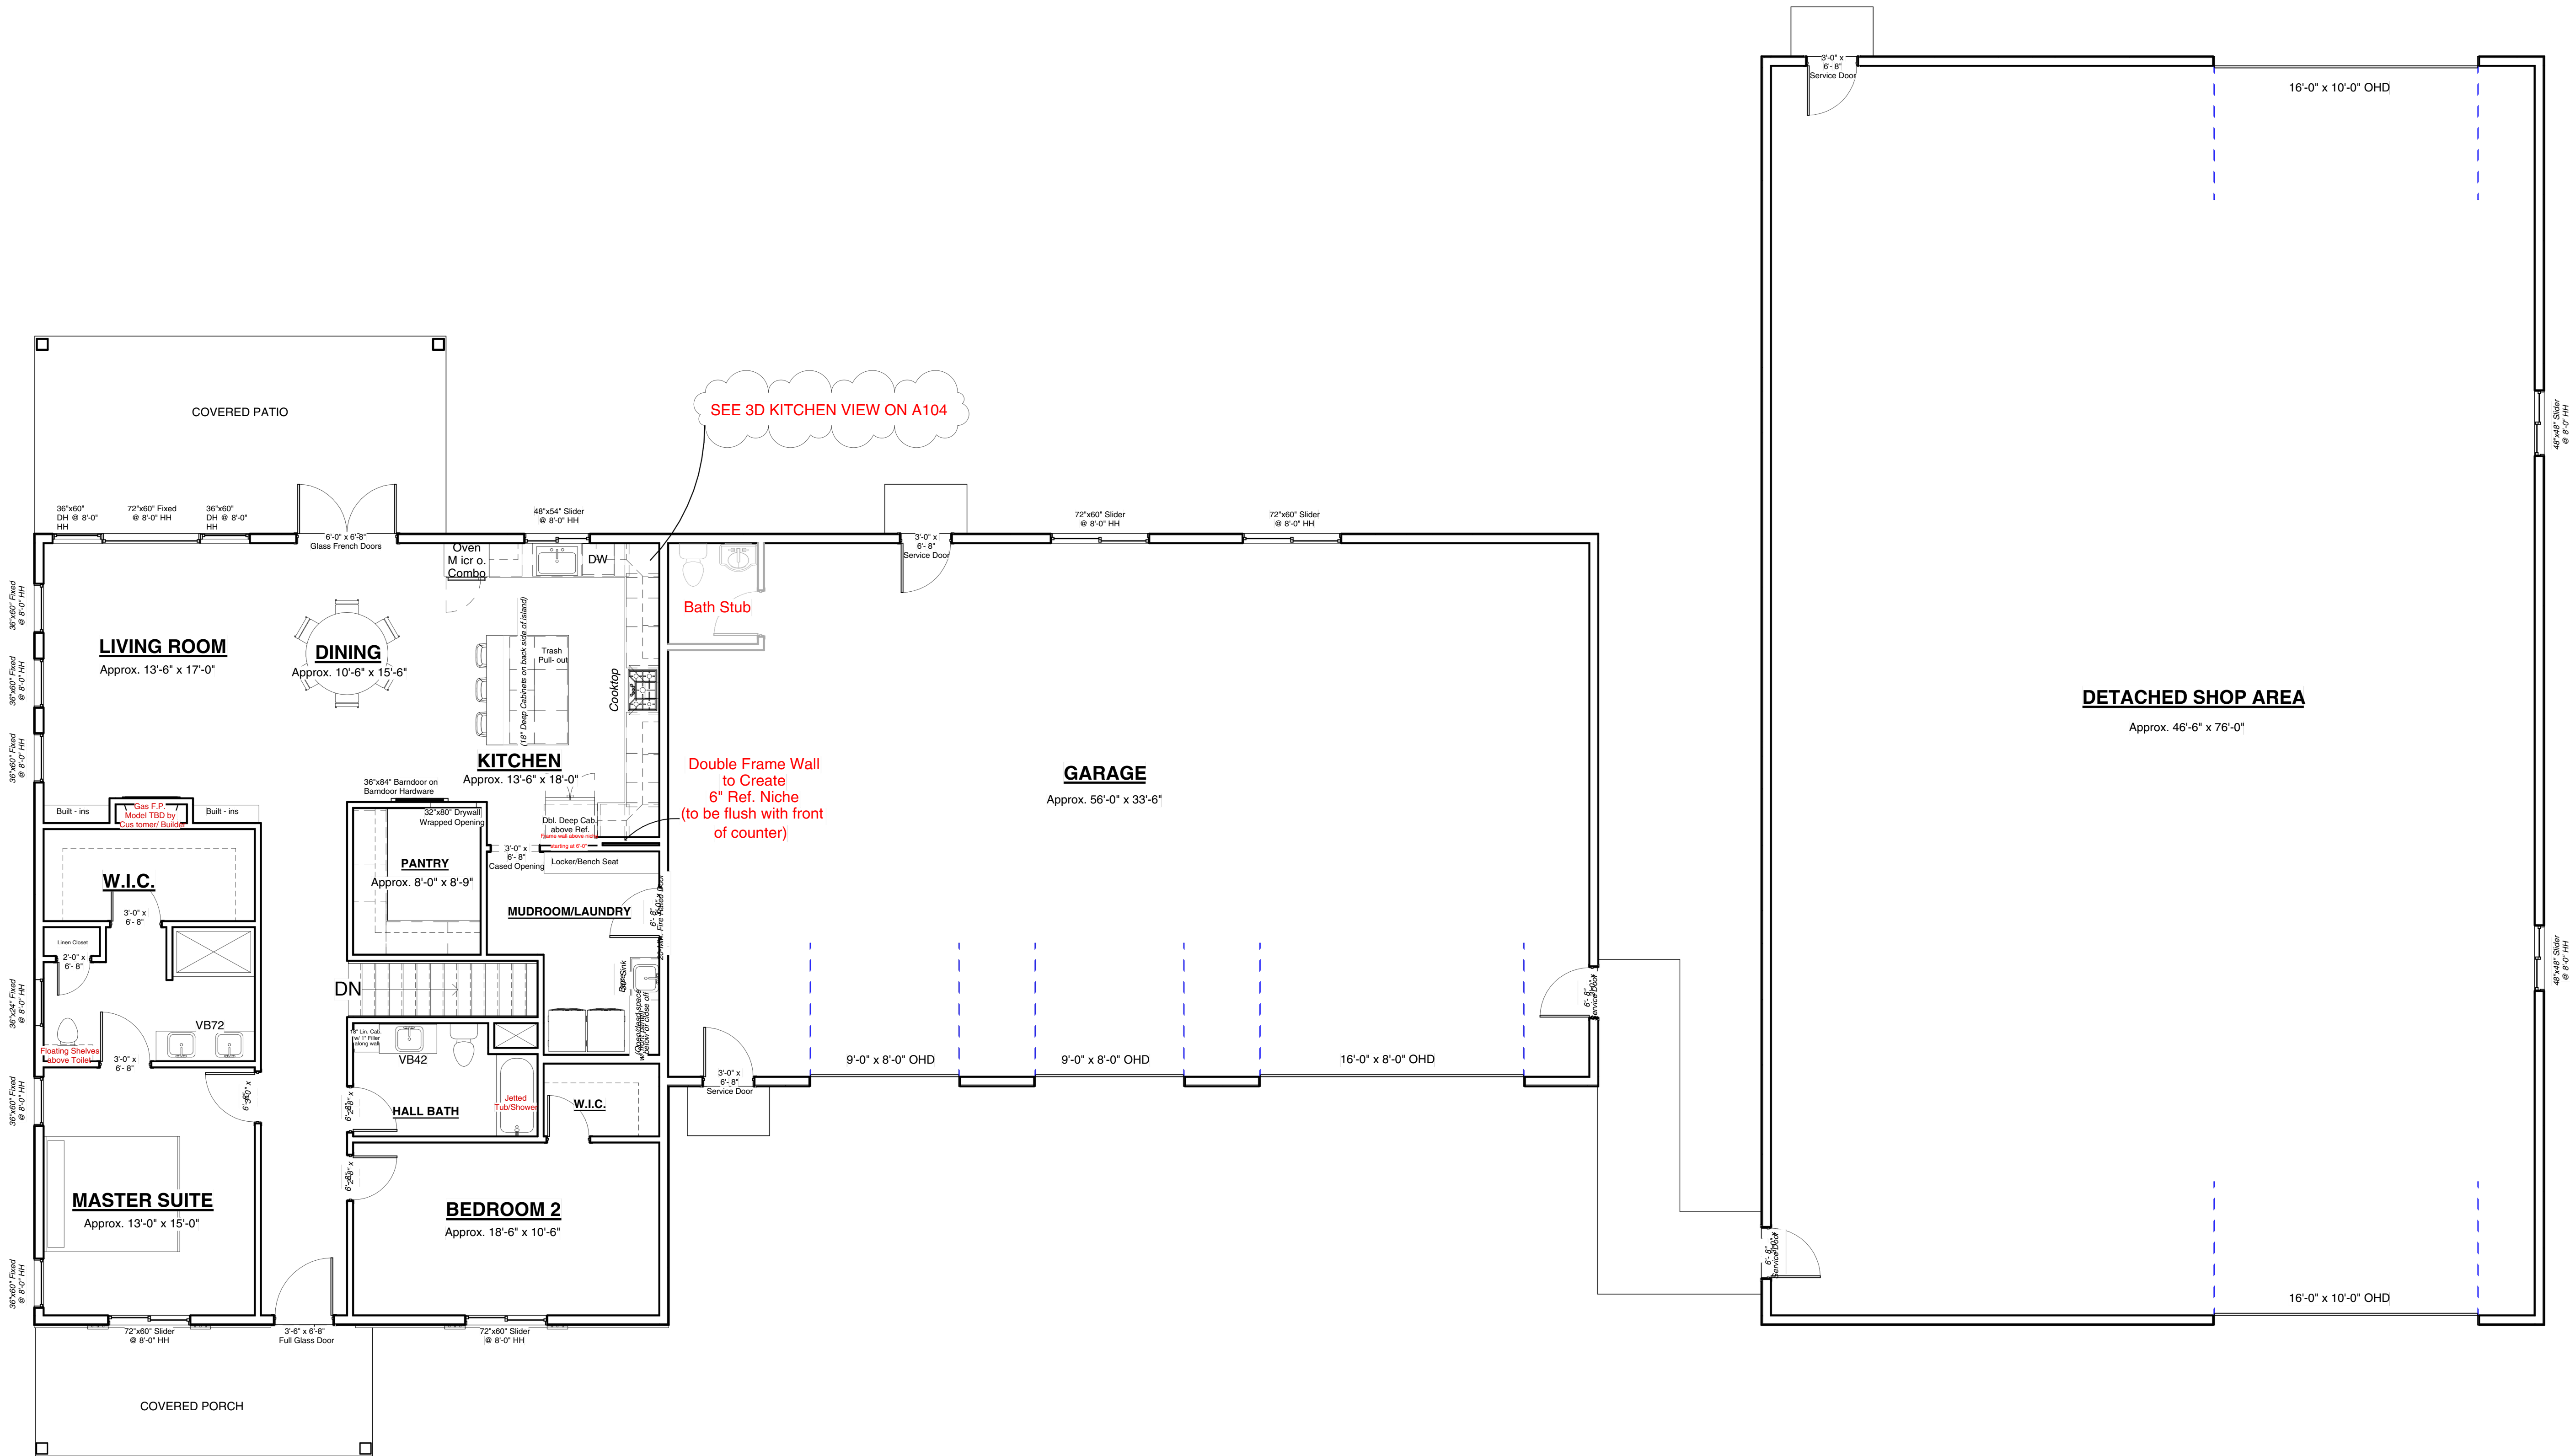

www.autodesk.com/revit



RIGHT SIDE BRAIN
designs

RSB Designs
drawings, plans, etc.
are the sole property
of RSB Designs and
may not be copied in
whole or part, printed
or otherwise
disseminated without
express written
permission of RSB
Designs.


Date	Description
10/2/2023	Initial Prints
02/16/23	REVISIONS PER EMAIL 2/13/23 and 2/15/23
02/17/23	FINAL REVISIONS PER EMAIL 2/17/23
03/07/23	FINAL REVISIONS PER EMAIL 2/22/23 - Move Garage Bath Stub
03/15/23	FINAL REVISIONS - PER PHONE CALL 03/15/23, Detach shop from garage
Square Footages	
Lower Level:	Approx. 465 SF Finished
Main Level:	Approx. 1850 SF Finished
Garage:	Approx. 1880 SF Finished
Shop Area:	Approx. 3660 SF

RSB Designs
Davis & Reed
Main Level

Project Address/Name	Hansen Barndo
Date	Revised 03/15/2023
Drawn by	Britt Borcharding
Checked by	Checker
A103	
Scale	3/16" = 1'-0"


This floor plan is for
informational purposes only.
The details including but not
limited to sizes and options
are subject to change and
should be independently
verified by the buyer with the
General Contractor.

Right Side Brain Designs
2405 6th Ave SW, Altoona
(515) 890-9951
www.RSBDesigns.com

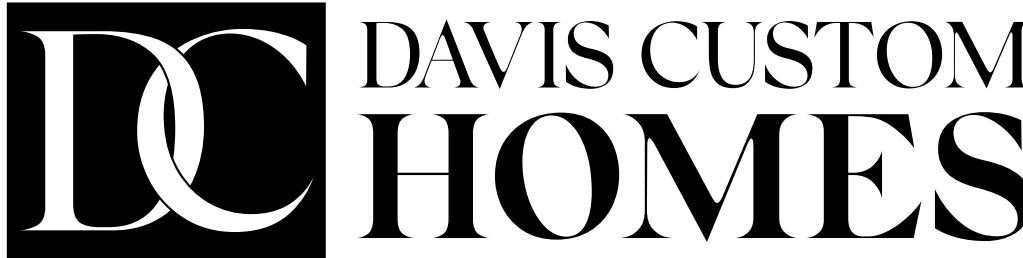


HANSEN CUSTOM BARNDO.

Roof Layout:

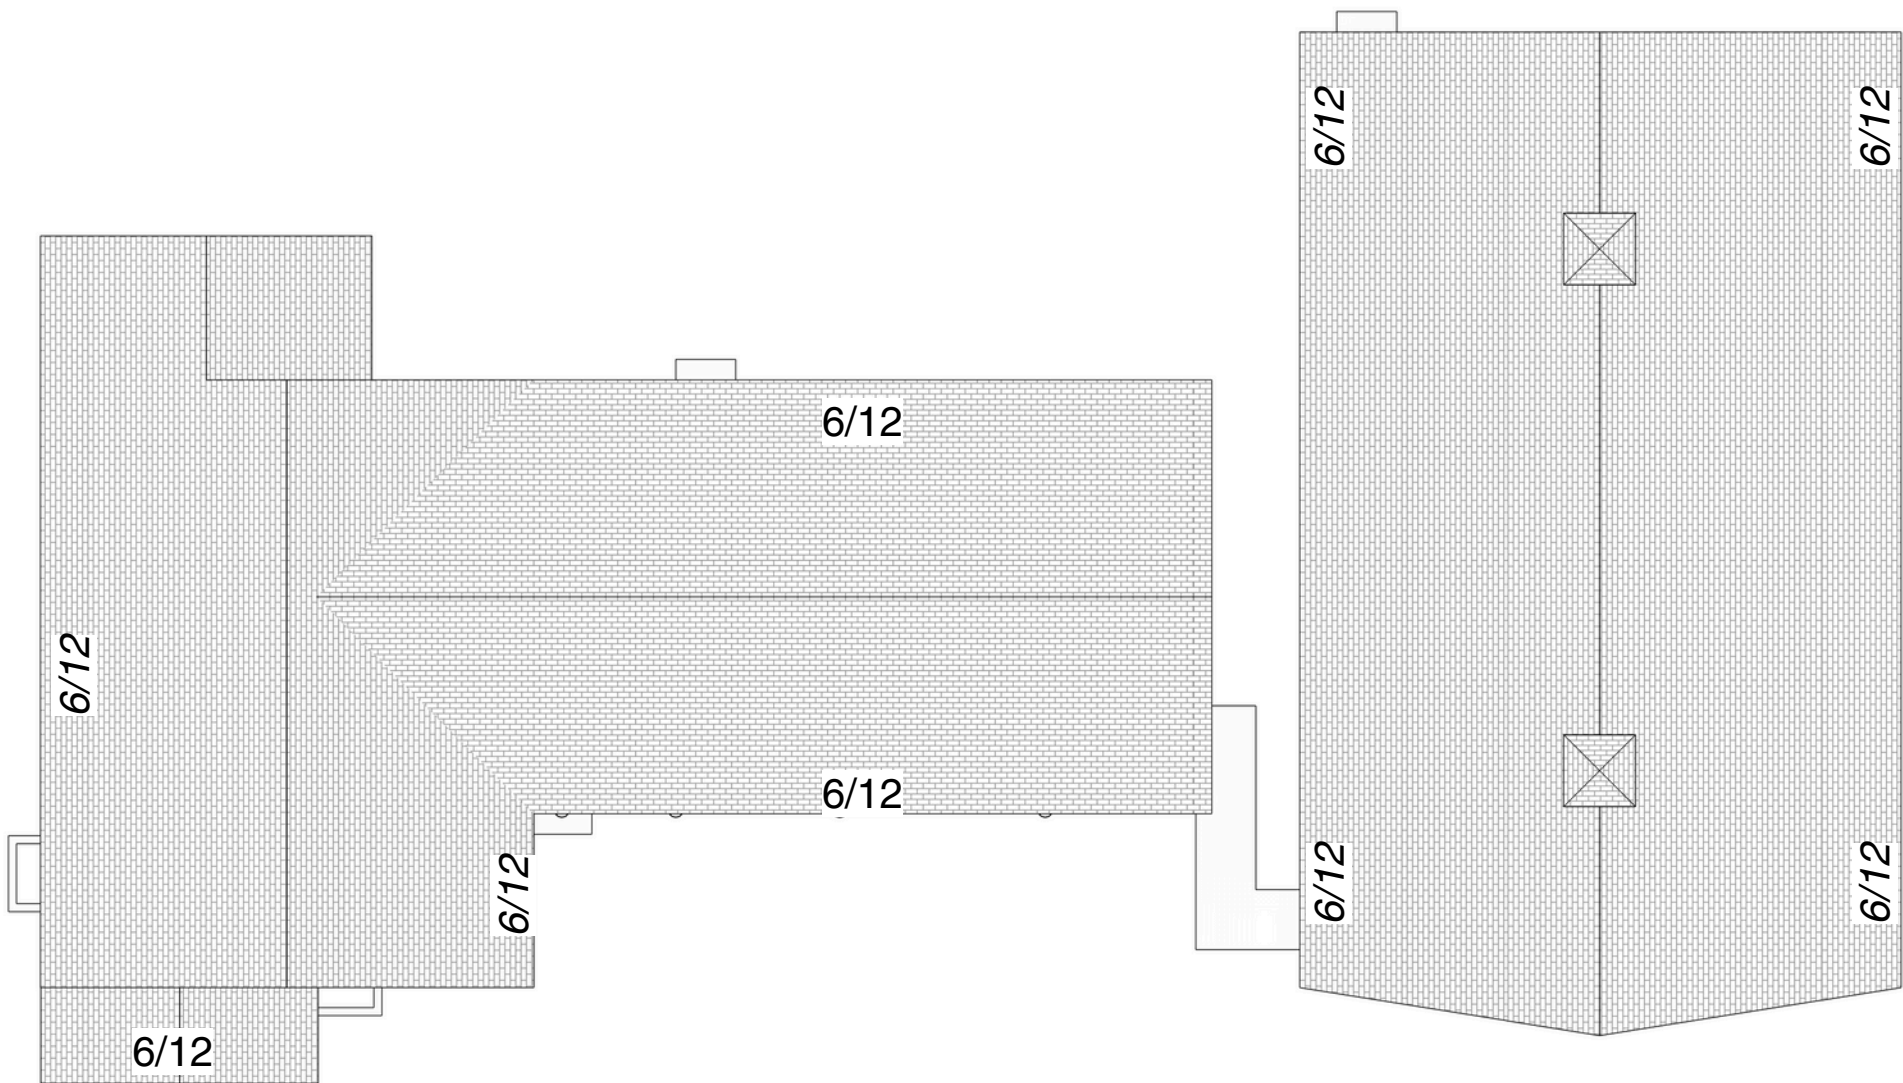


RIGHT ELEVATION

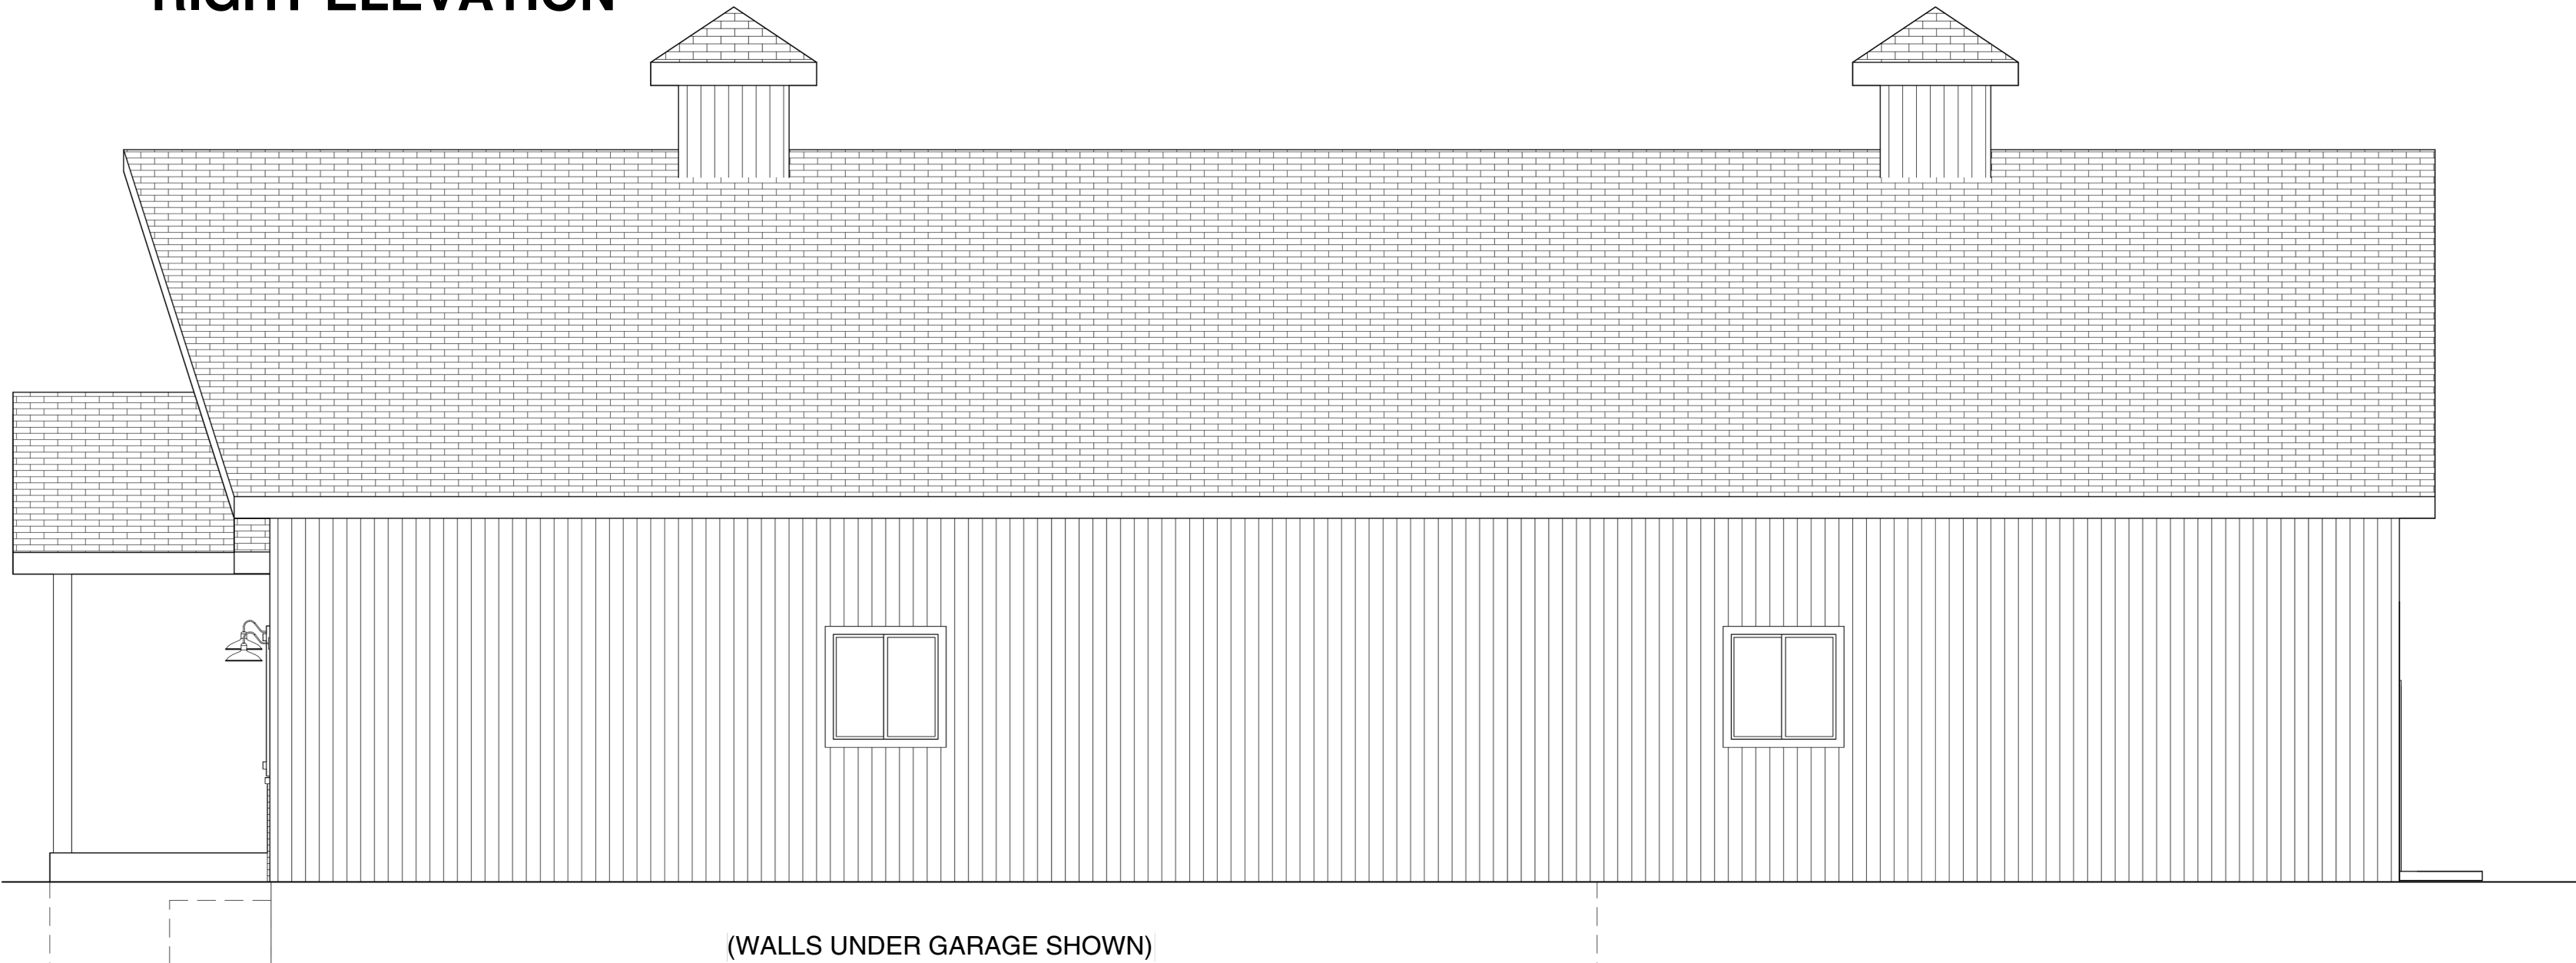


WALL HEIGHTS TBD PER GRADE/FROST PROTECTION


LEFT ELEVATION

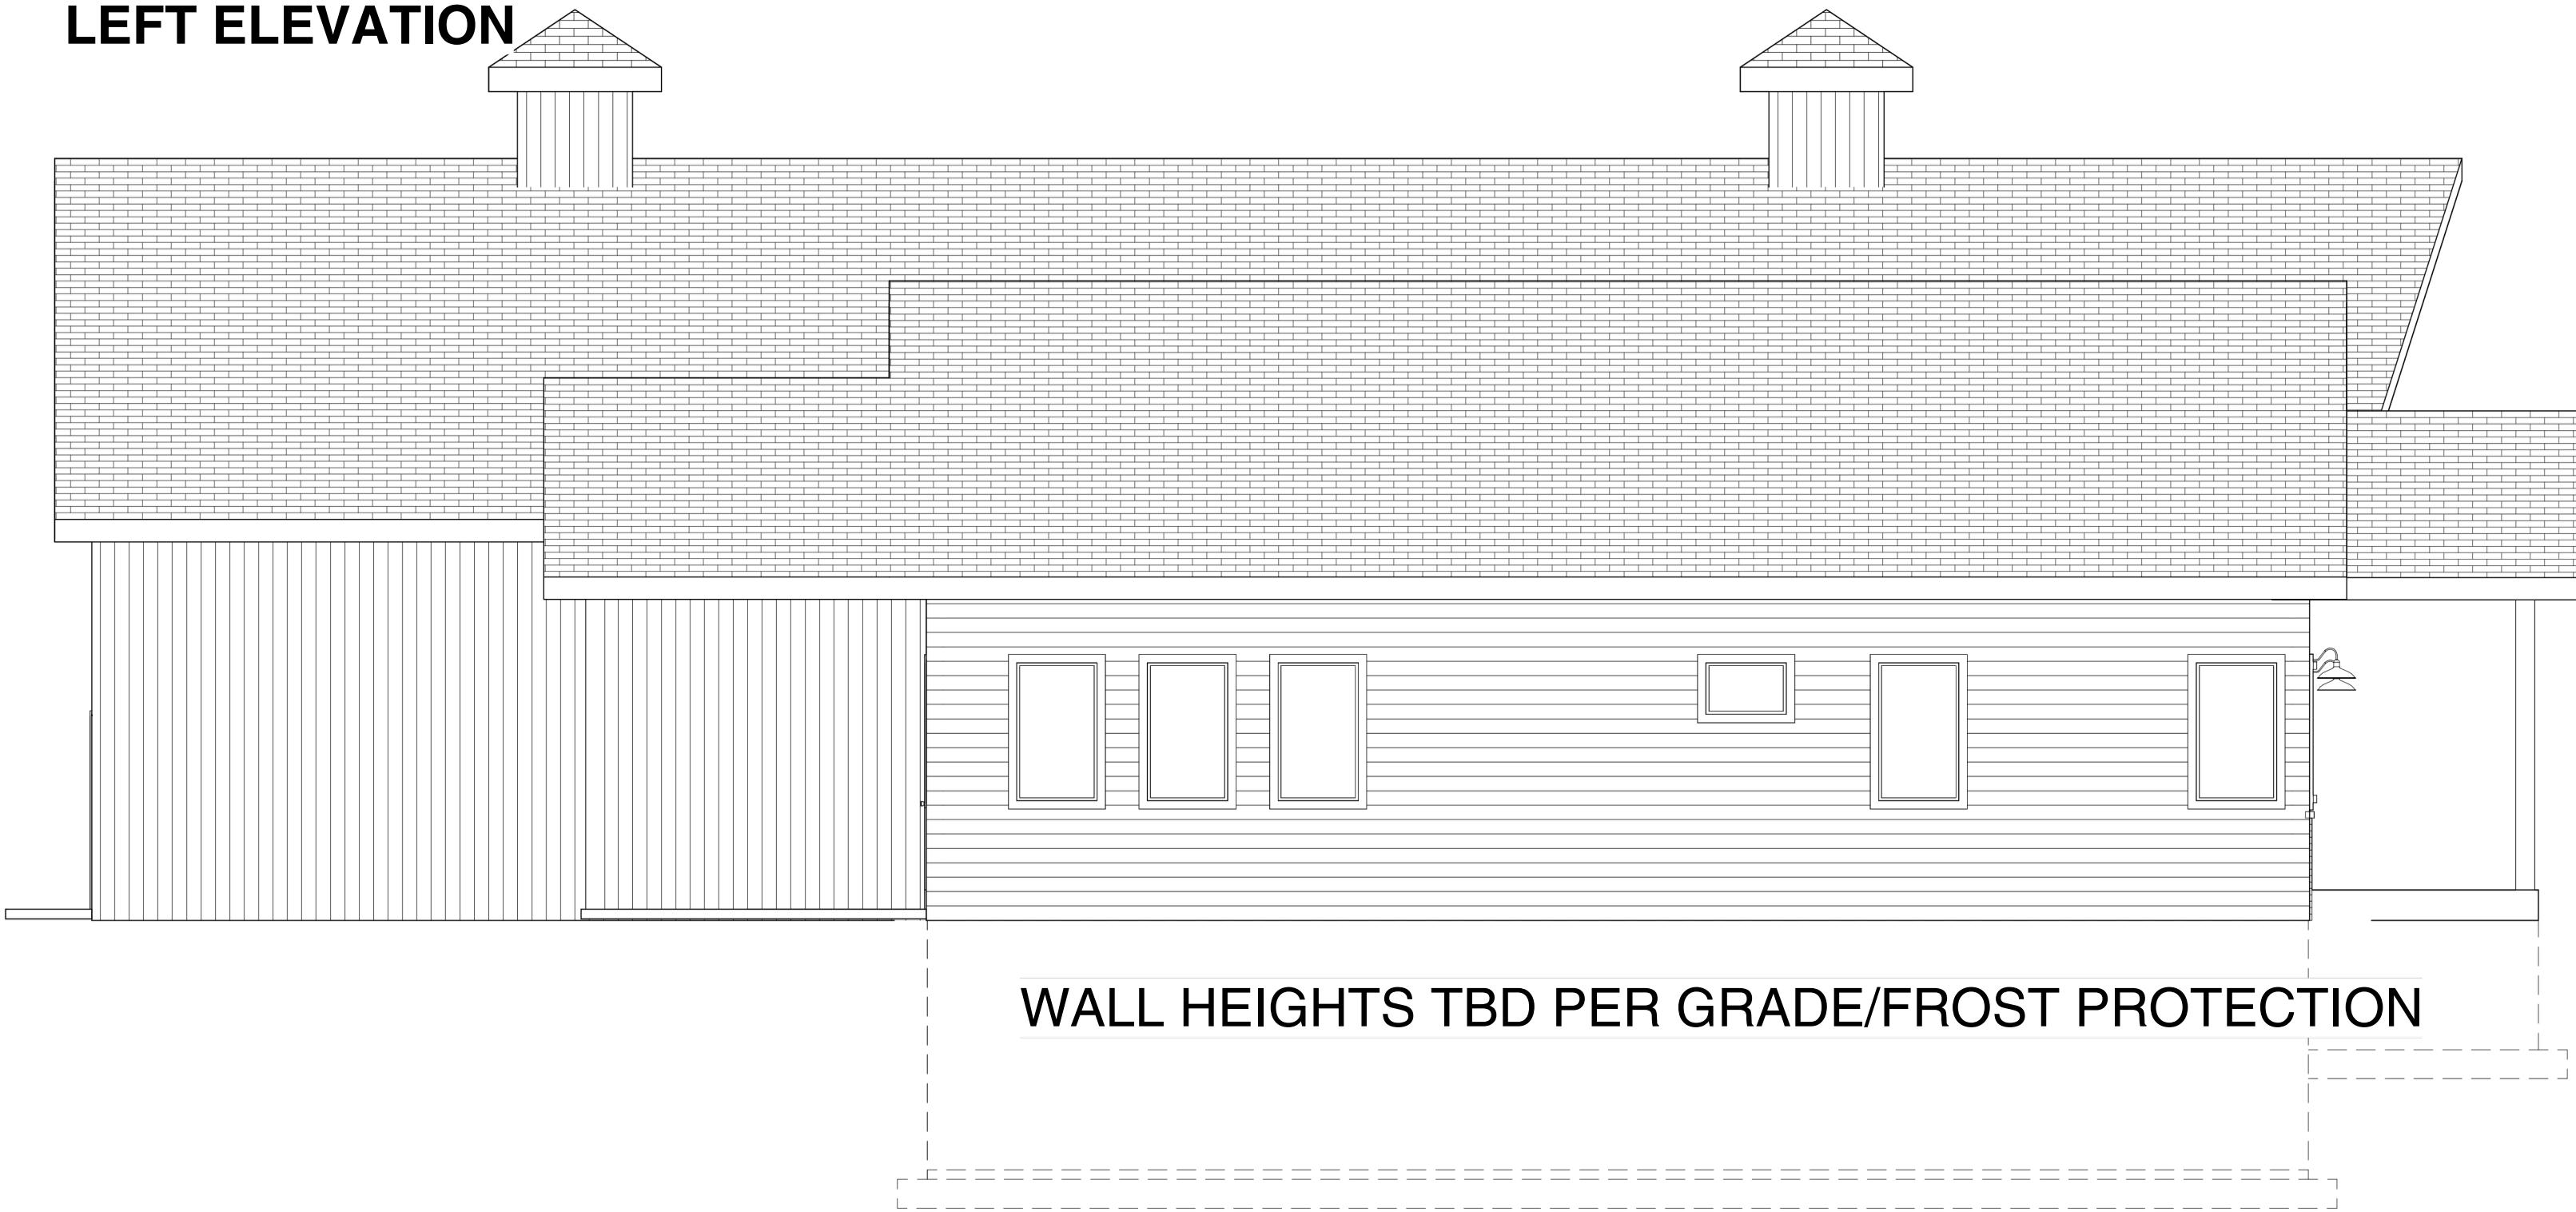

WALL HEIGHTS TBD PER GRADE/FROST PROTECTION

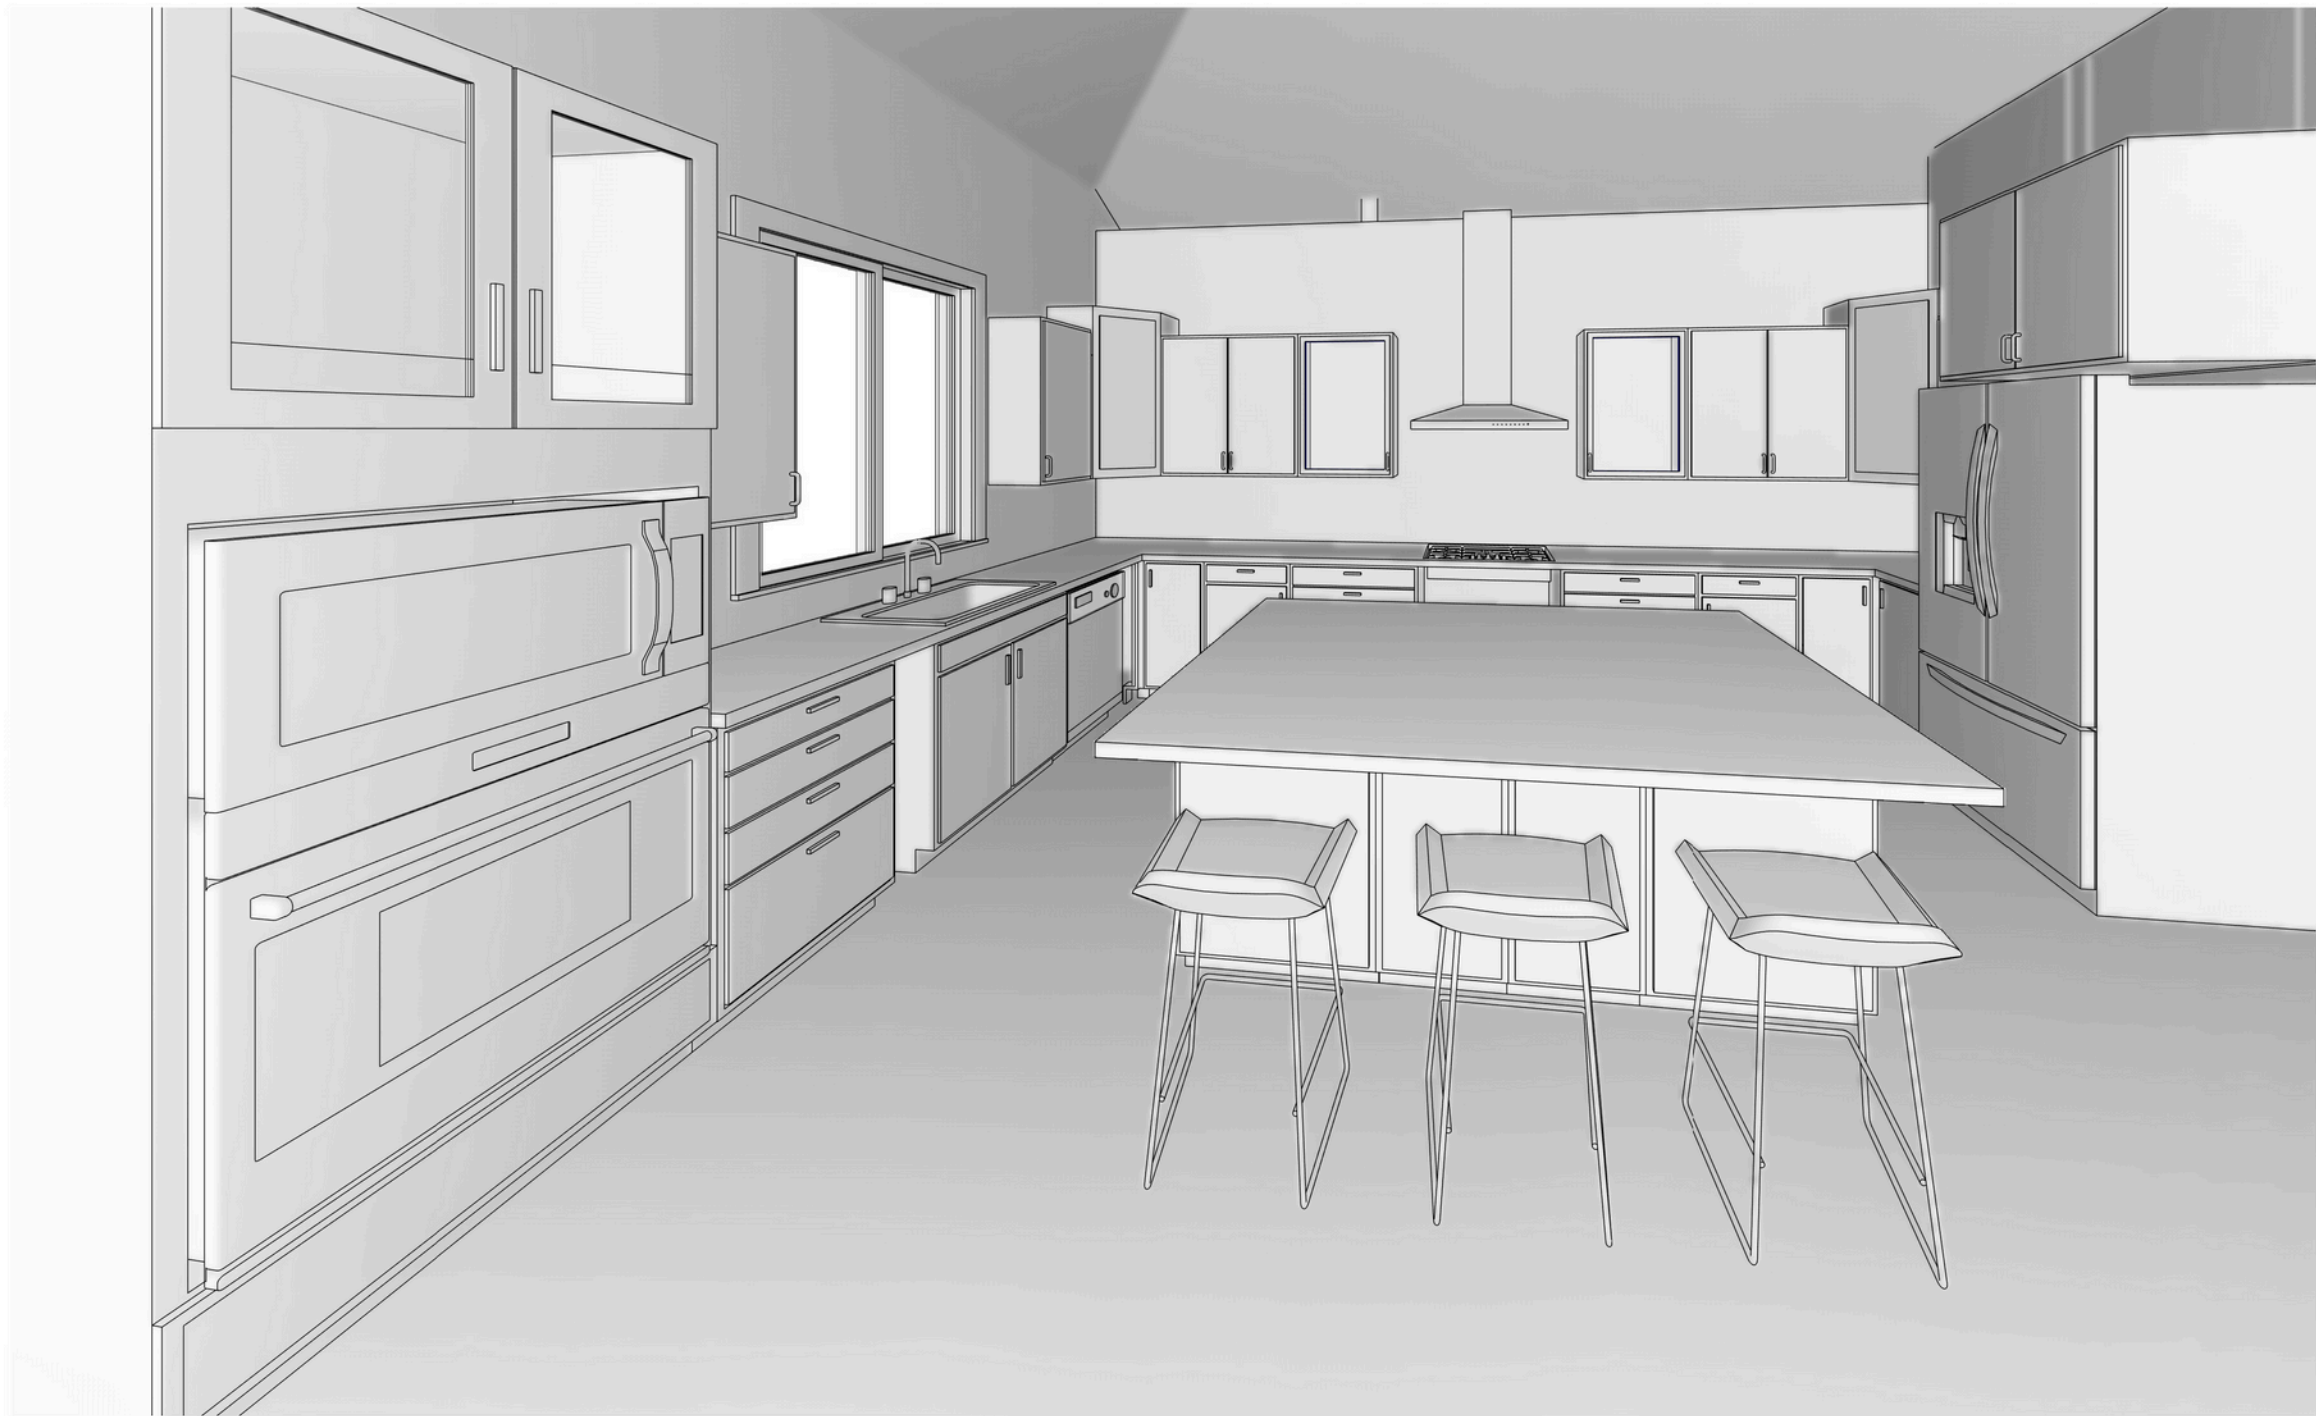

3 Kitchen

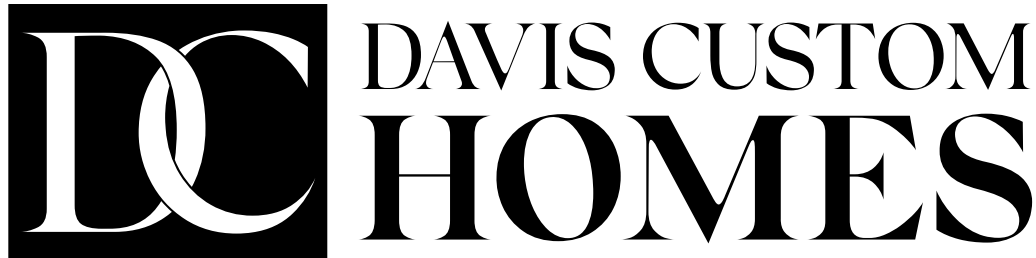

www.autodesk.com/revit



RIGHT SIDE BRAIN
designs

RSB Designs
drawings, plans, etc.
are the sole property
of RSB Designs and
may not be copied in
whole or part, printed
or otherwise
disseminated without
express written
permission of RSB
Designs.

Date	Description
02/ 10/ 23	BUILDABLE PRINTS
02/ 16/ 23	REVISIONS PER EMAIL 2/13/23 and 2/15/23
02/ 17/ 23	FINAL REVISIONS PER EMAIL 2/17/23
03/ 07/ 23	FINAL REVISIONS PER EMAIL 2/22/23 -Move Garage Bath Stub
	& remove entry bench/front door saddle
03/ 15/ 23	FINAL REVISIONS -PER PHONE CALL 03/15/23, Detach shop from garage

Square Footages

Lower Level:	Approx. 465 SF Finished
Main Level:	Approx. 1850 SF Finished
Garage:	Approx. 1880 SF Finished
Shop Area:	Approx. 3660 SF

RSB Designs
Davis & Reed
Elevations 2

Project Address/Name	Hansen Barndo
Date	Revised 03/15/2023
Drawn by	Brit Borcharding
Checked by	Checker

A104

Scale	3/16" = 1'-0"
-------	---------------

This floor plan is for
informational purposes only.
The details including but not
limited to sizes and options
are subject to change and
should be independently
verified by the buyer with the
General Contractor.

Right Side Brain Designs
2405 6th Ave SW, Altoona
(515) 890-9951
www.RSBDesigns.com