




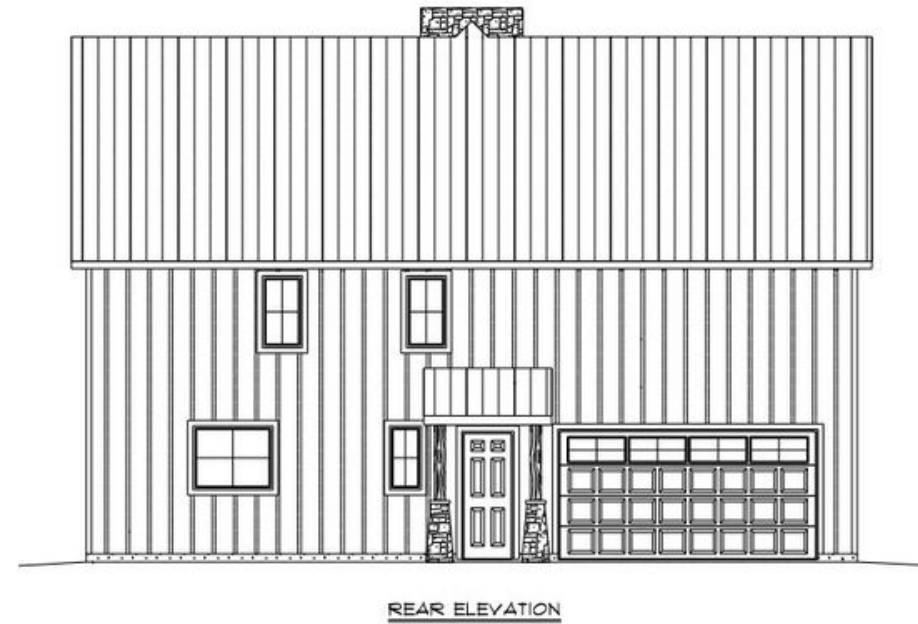


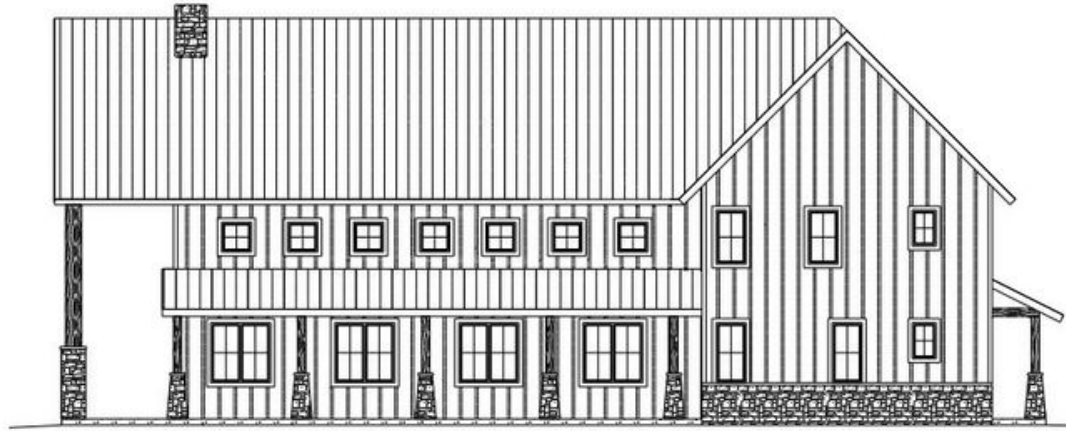

RIGHT ELEVATION

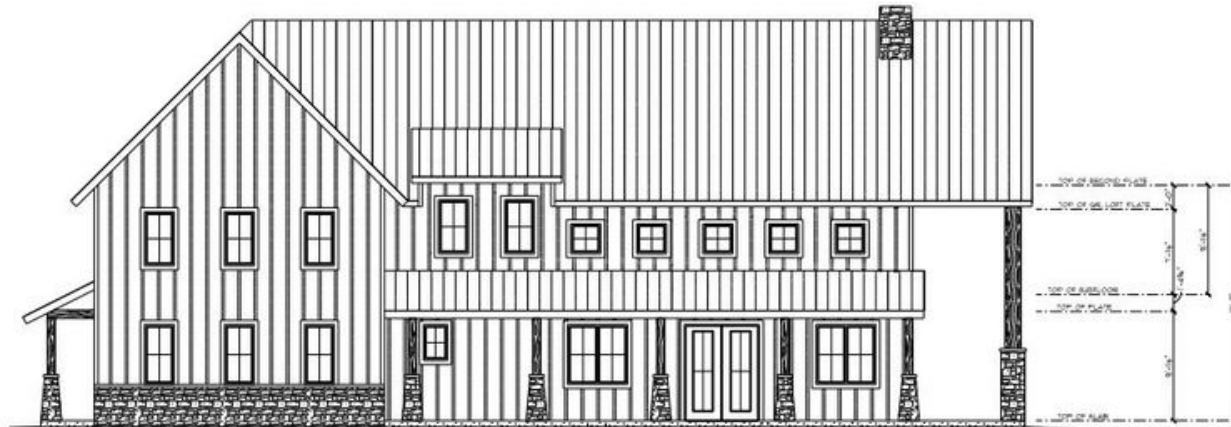


LEFT ELEVATION

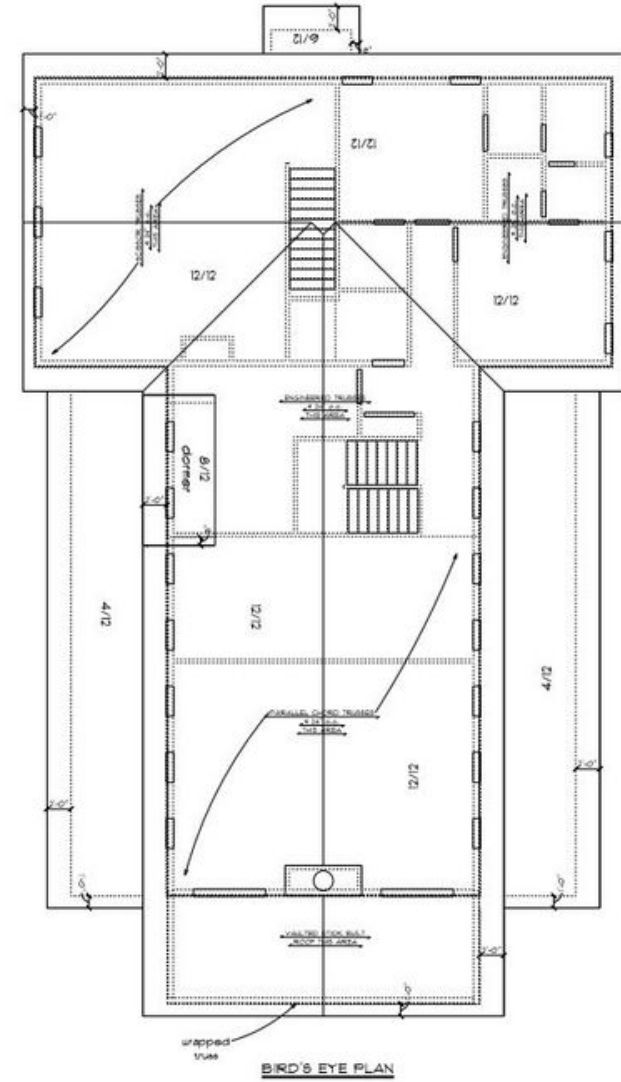


BIRD'S EYE PLAN

SCALE	3/8" = 1'	DATE	6-5-2023	PLAN #	23048
DRAWN BY	TYP	REVISED		SHEET	5 of 5
APPROVED					
VP Design & Drafting, Inc. 515-249-1134					

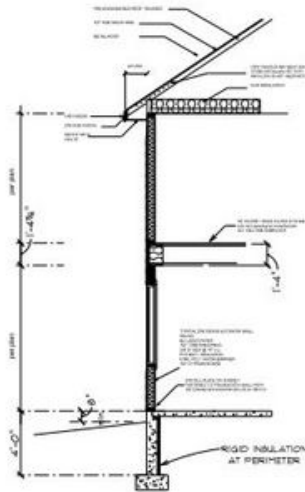





Wall Section

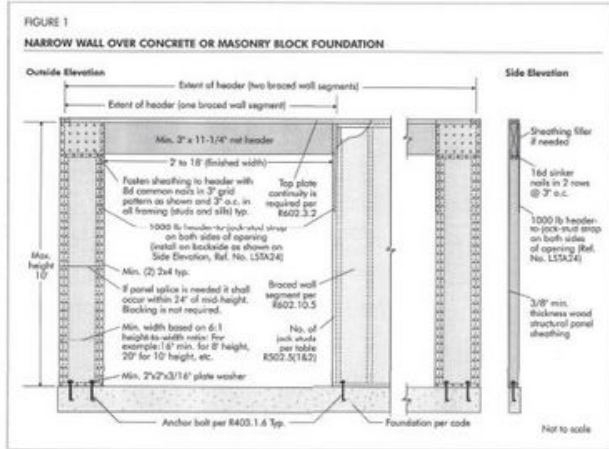

MAIN FLOOR PLAN

1705 SF
2845 SF total

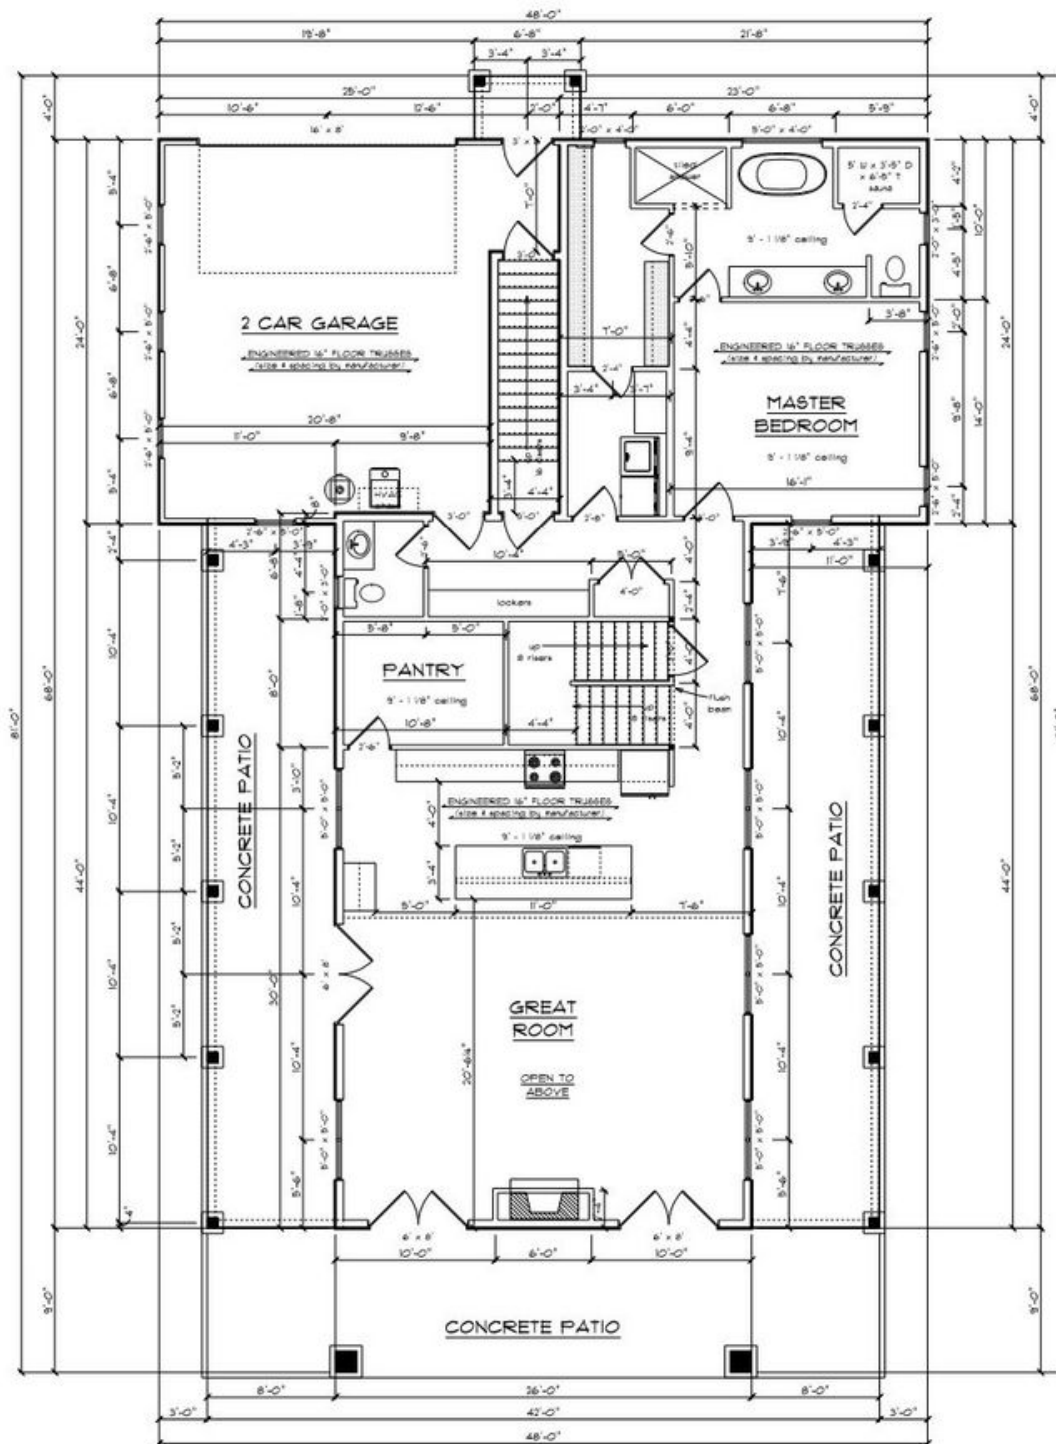

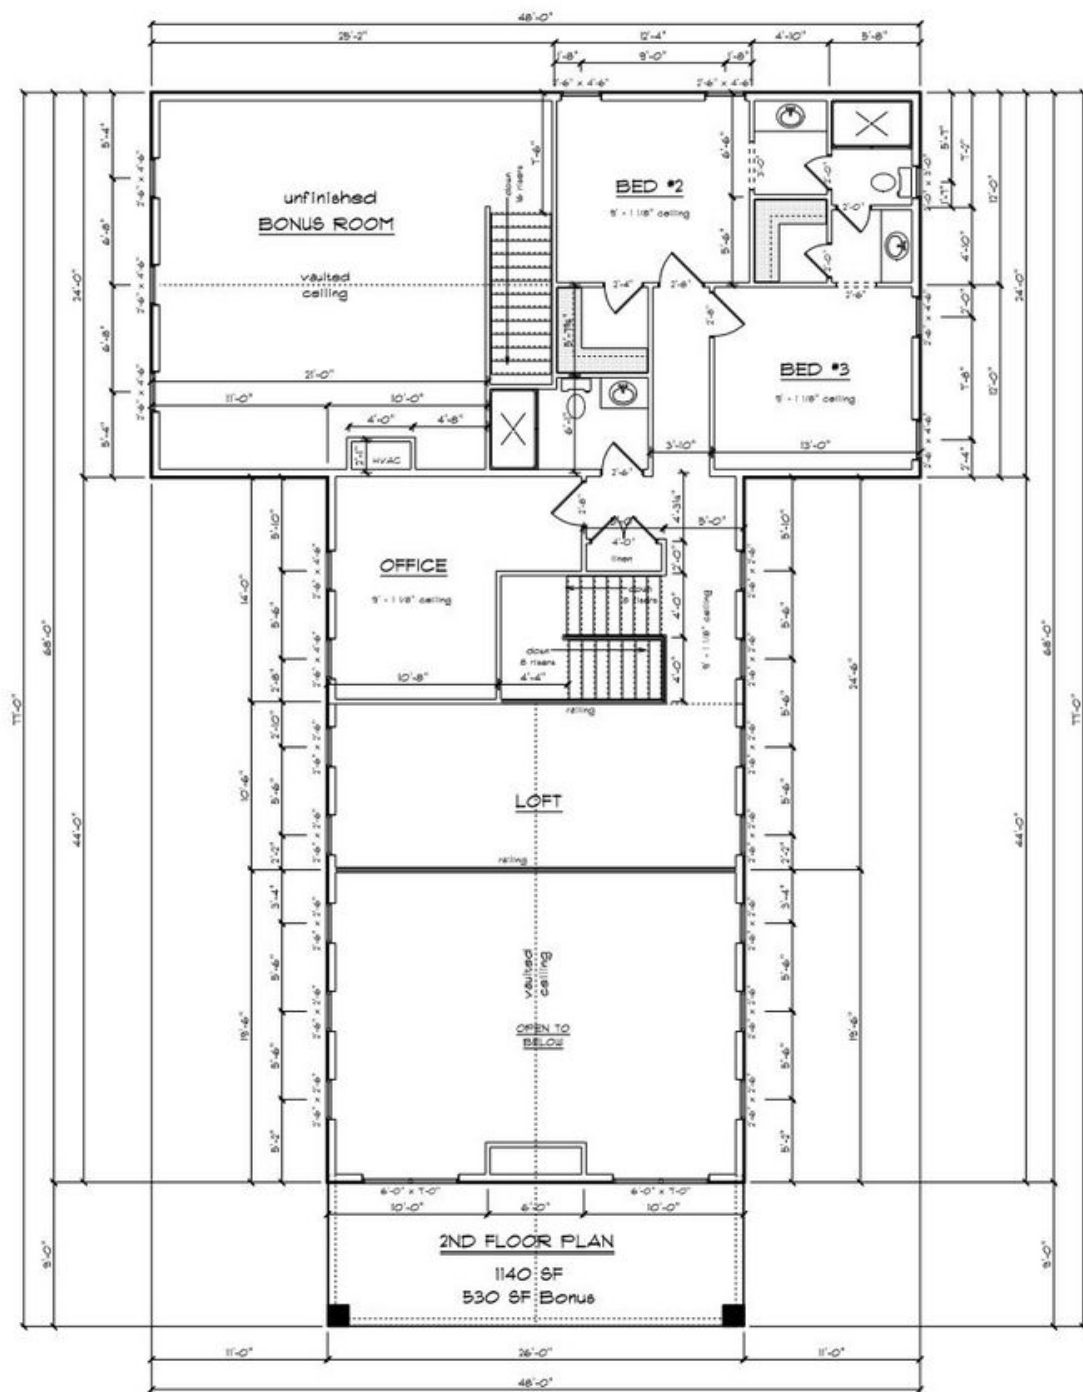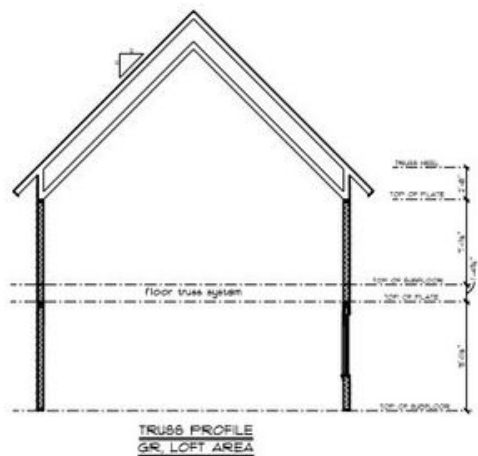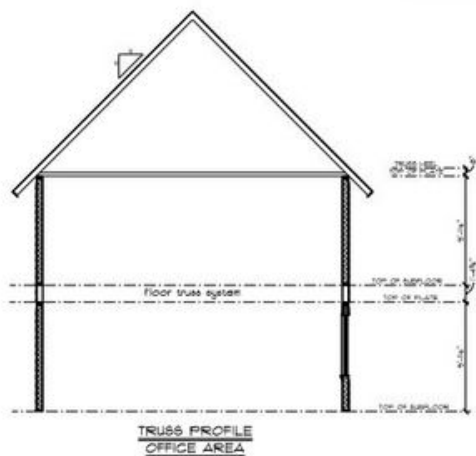

DATE	6-2-2023	SCALE	1/4" = 1'	PLAN #	120-48
REVISED		DESIGNER	VP	TYPE	4 of 8
APPROVED		DATE		TYPE	
VP Design & Drafting, Inc. 515-249-1134					